



LEGEND :-		
SYMBOL	Fixture Type	MOUNTING HEIGHT (in metres)
L1	POLE LIGHT	POLE HEIGHT 6.0 M
---	HT LINE	
---	CONNECTION LINE TO LT ROOM	

HT CONNECTION

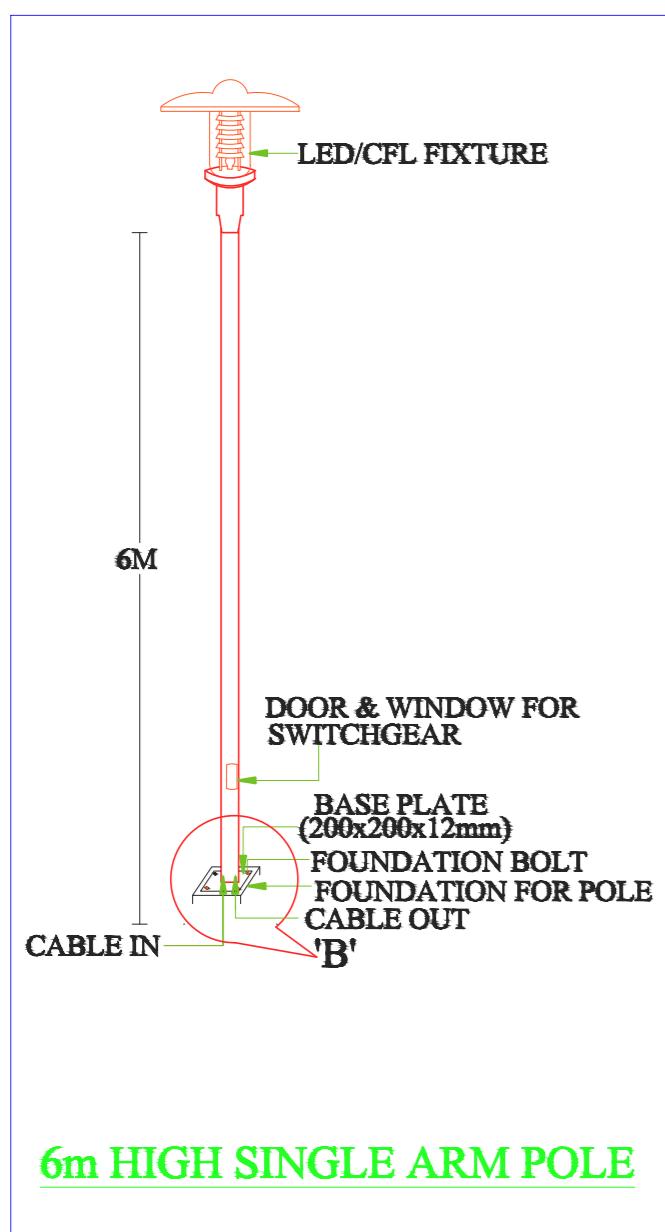


L1 - EXTERIOR 6M HIGH POLE WITH 45W LED ASYMMETRIC FORWARD THROW FIXTURE (IP65 RATED)

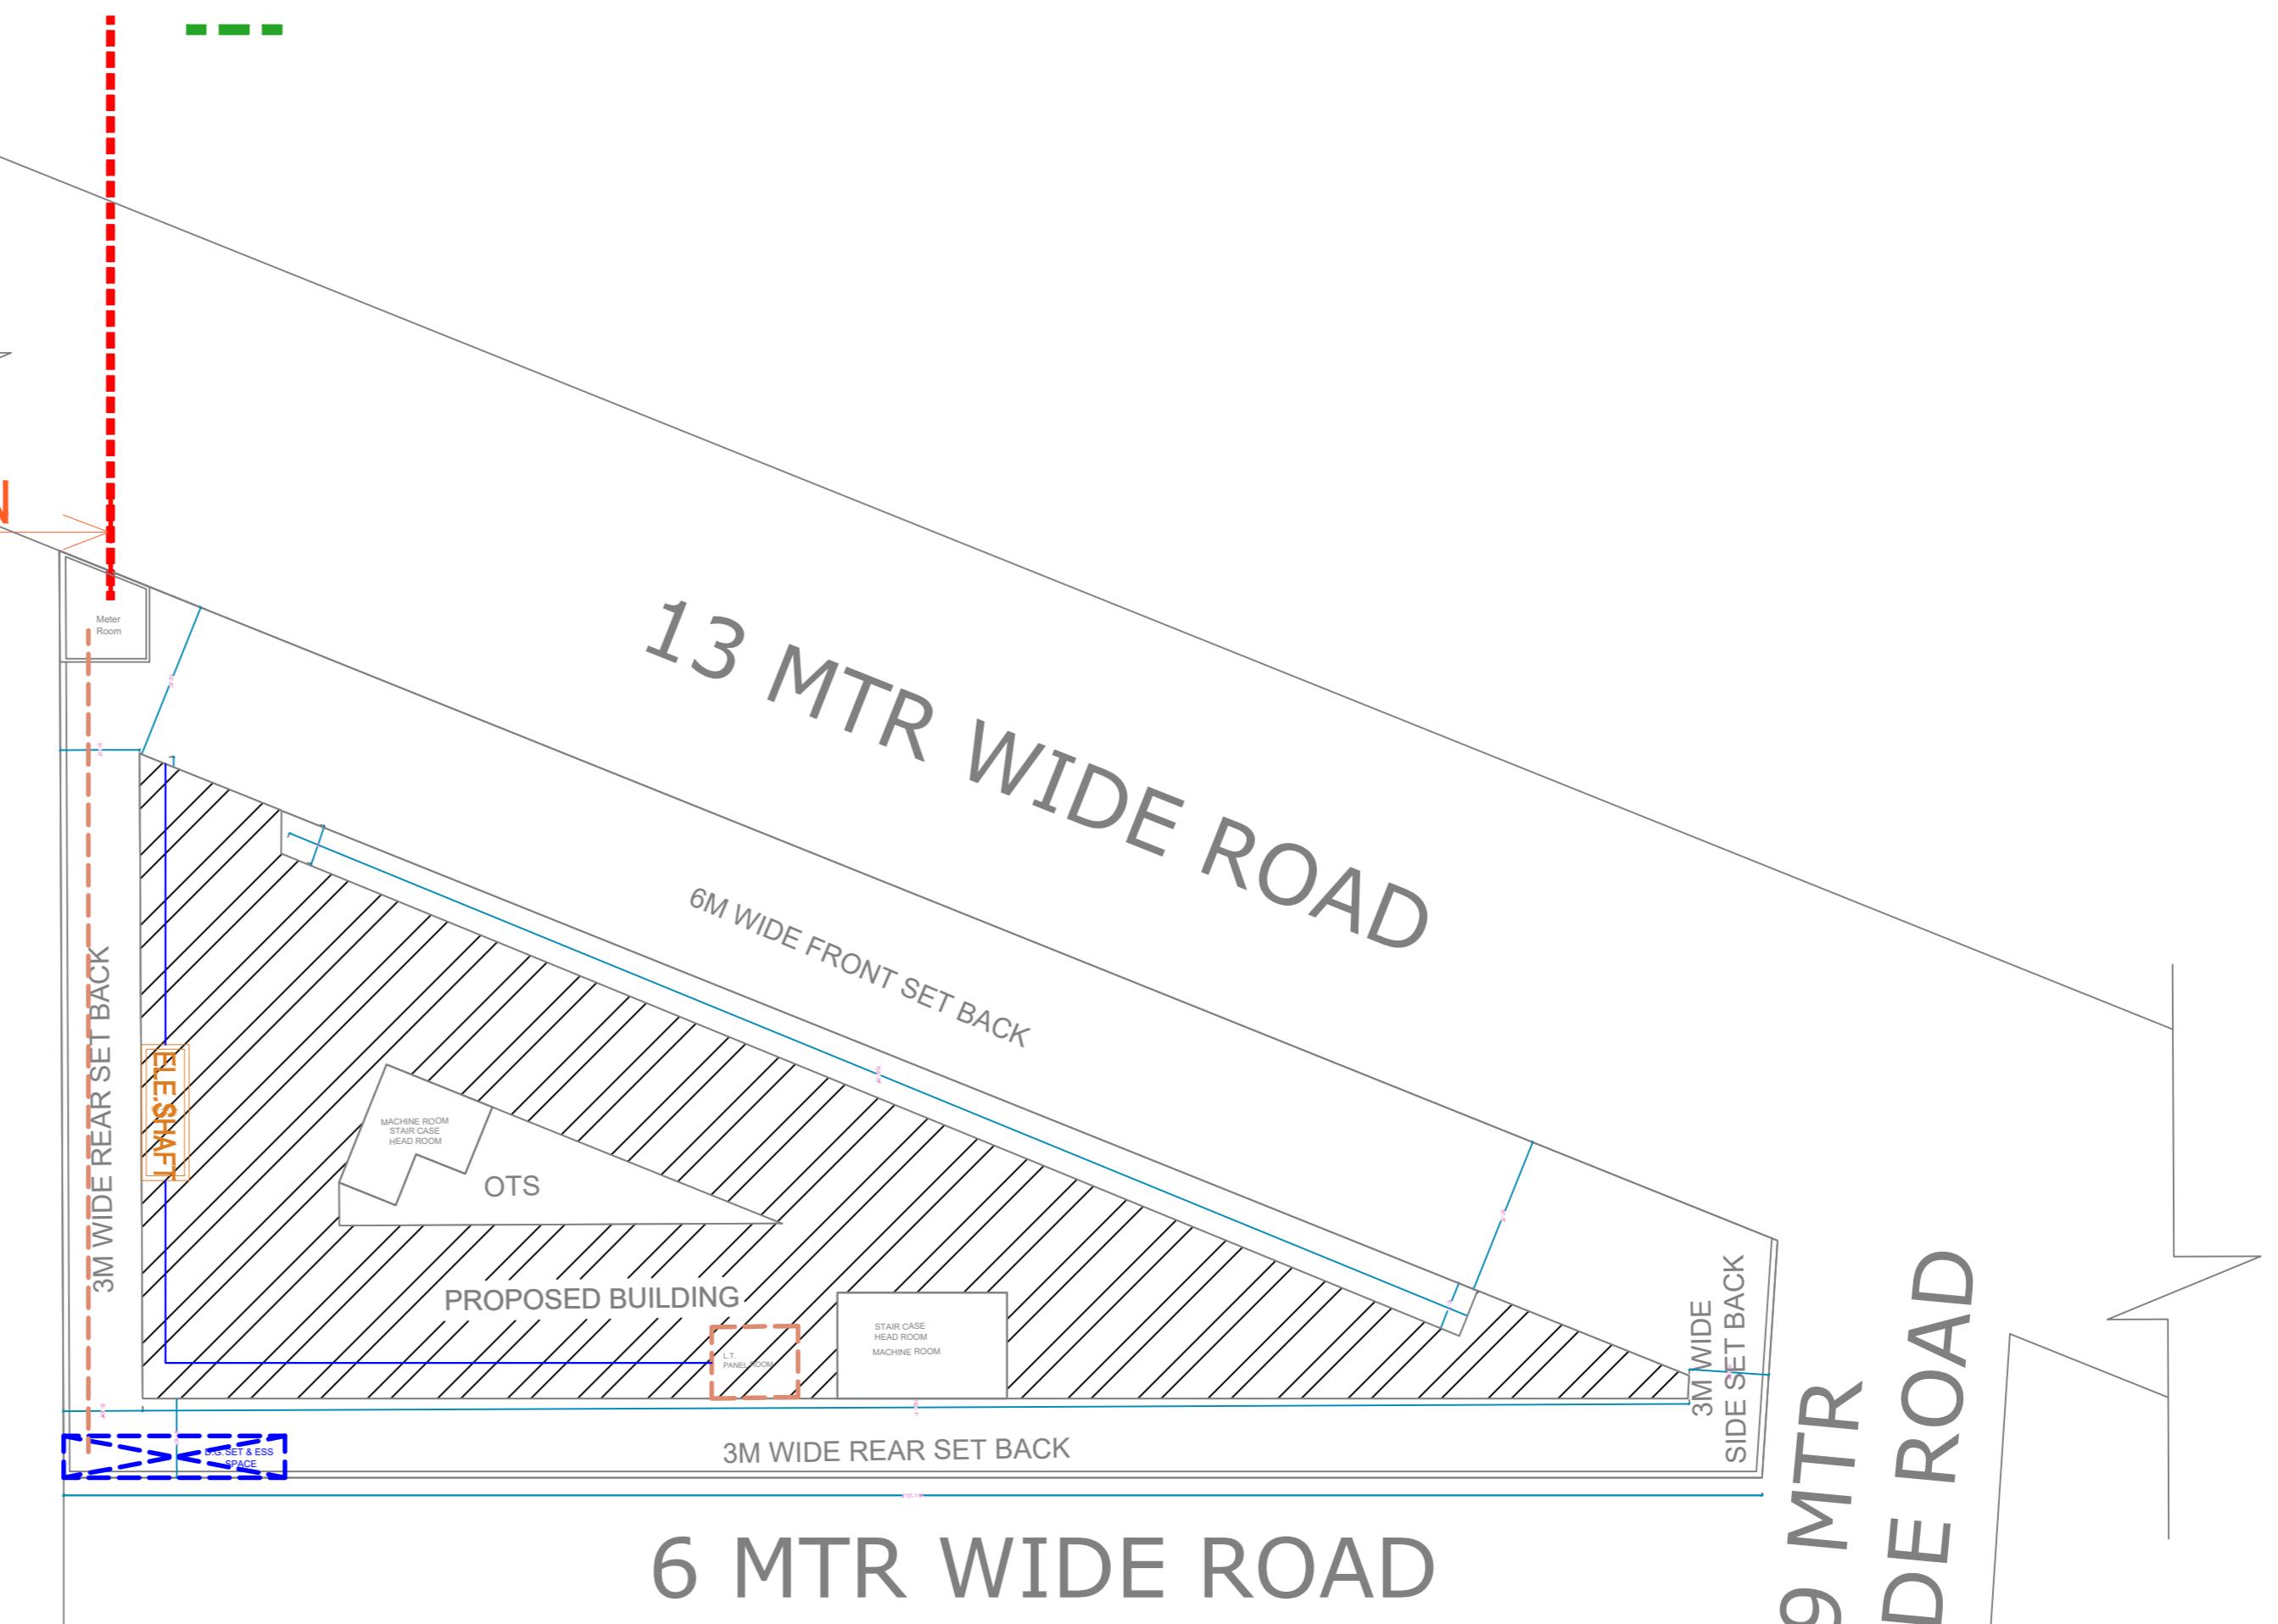

SITE PLAN

CLIENT

PROJECT

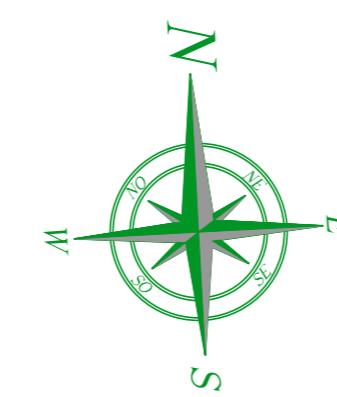

Devshilpi Architects LLP.
1134 11TH FLOOR GAUR CITY MALL NOIDA EXTENSION

Architecture
Management
Planning
Interior
Landscape

F: +91 8130373631

E: devshilpiarchitects@gmail.com