



30.00M. WIDE ROAD GANGA NAGAR

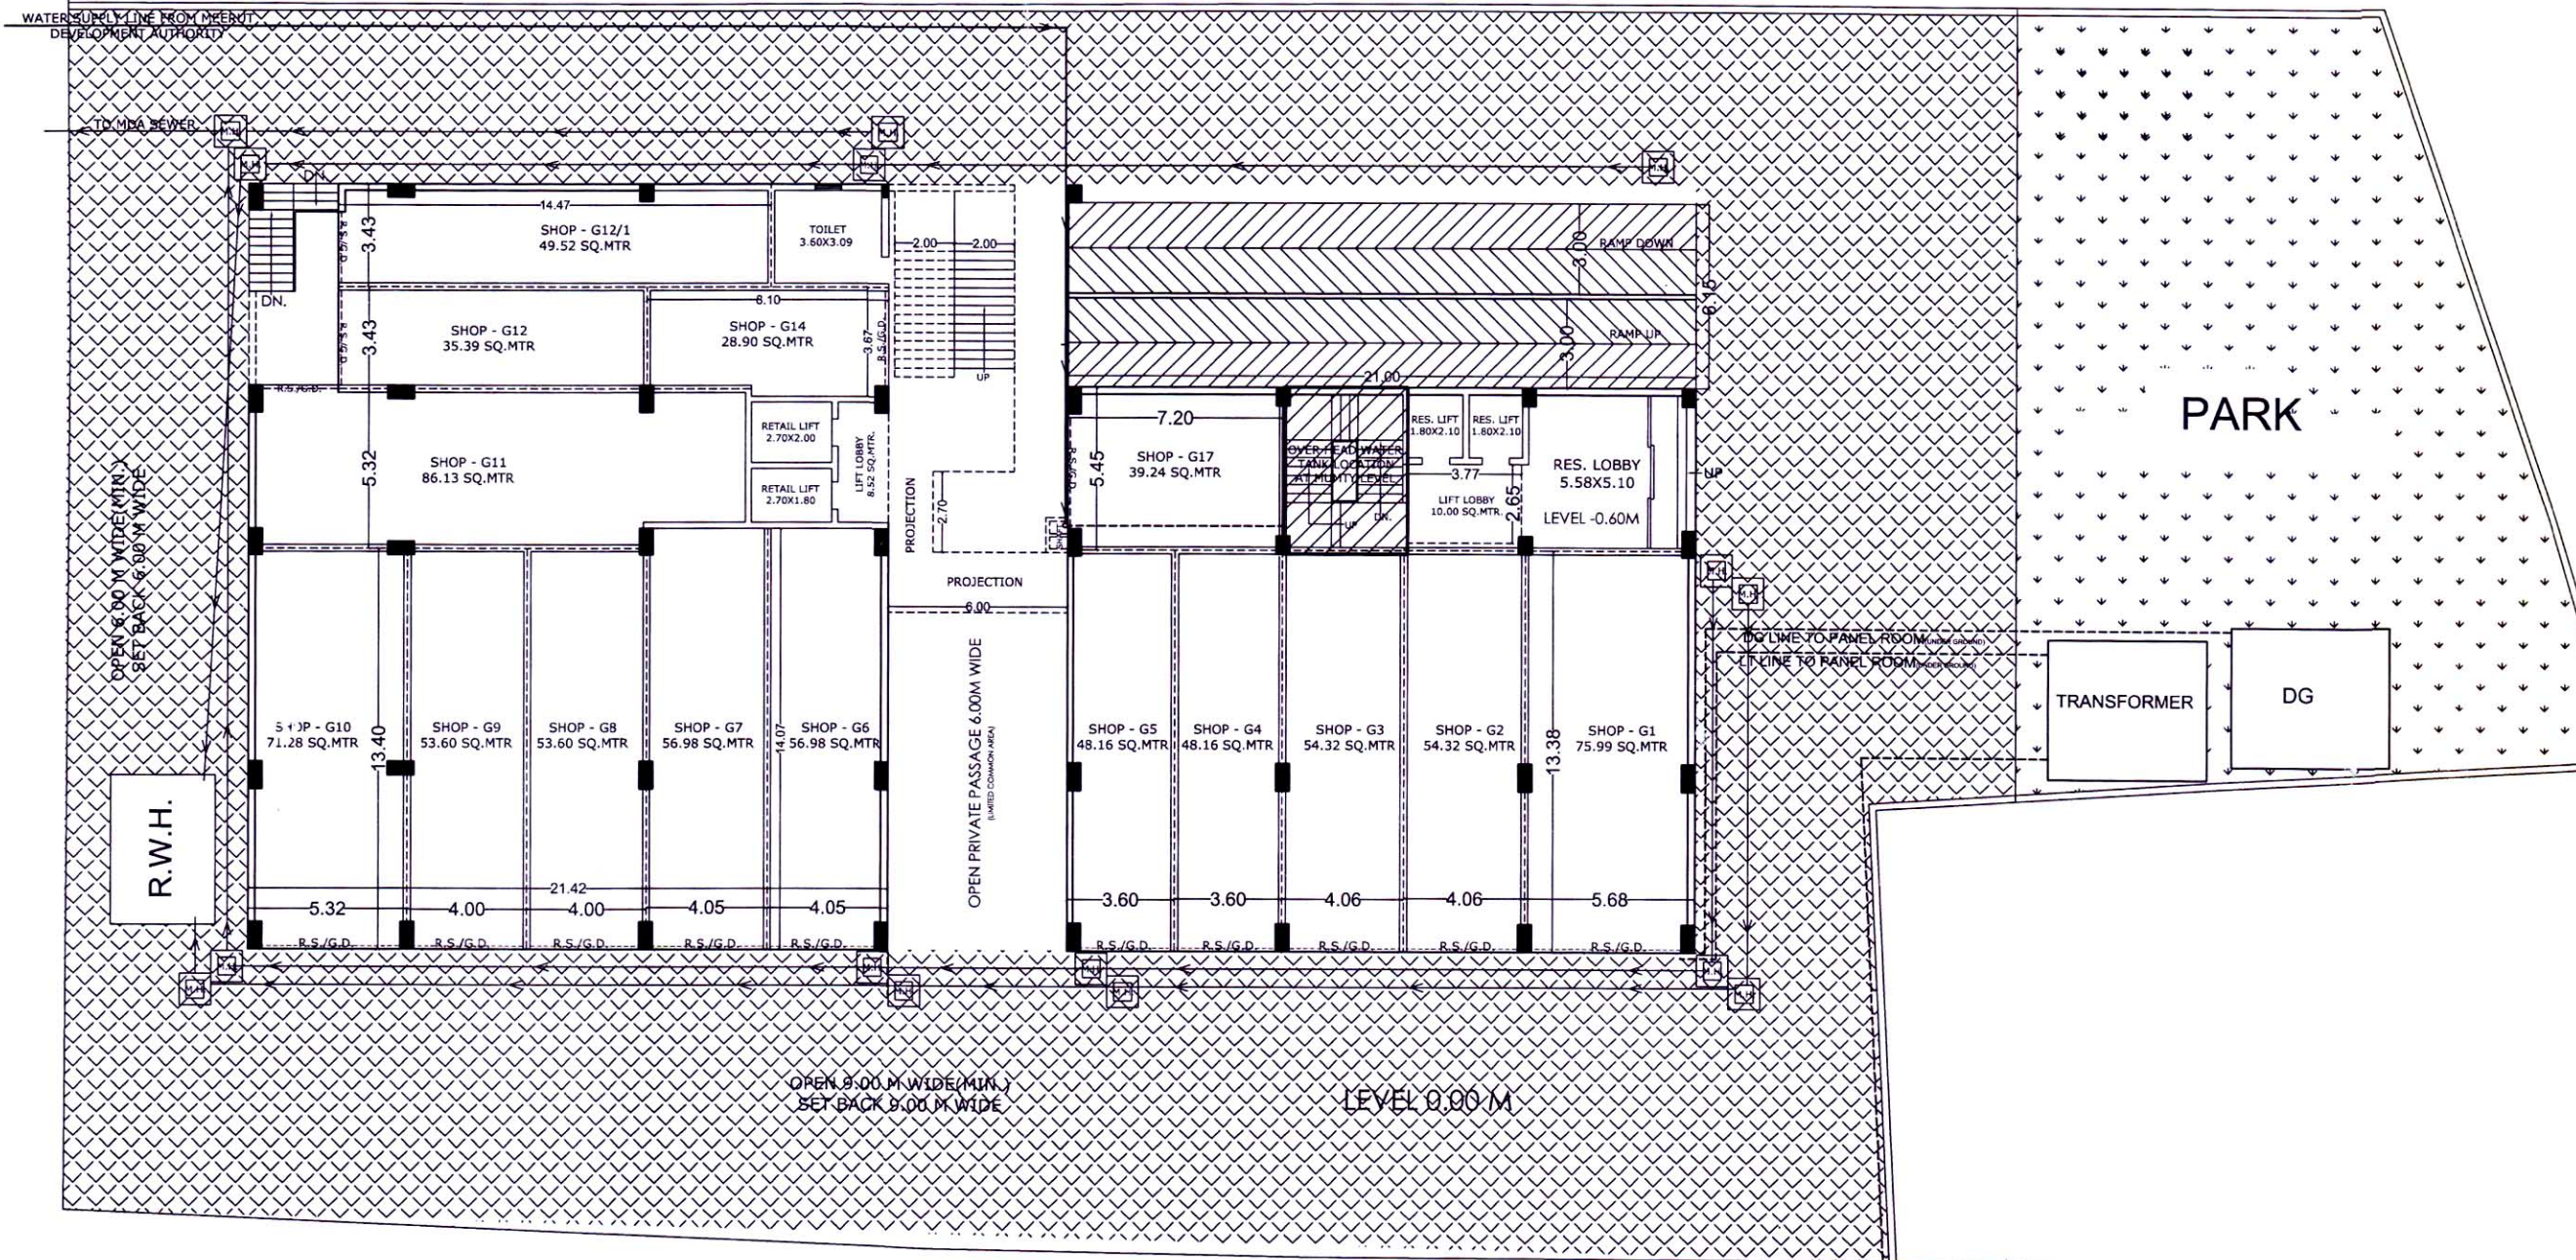

60.00M. WIDE MAWANA ROAD

GROUND FLOOR

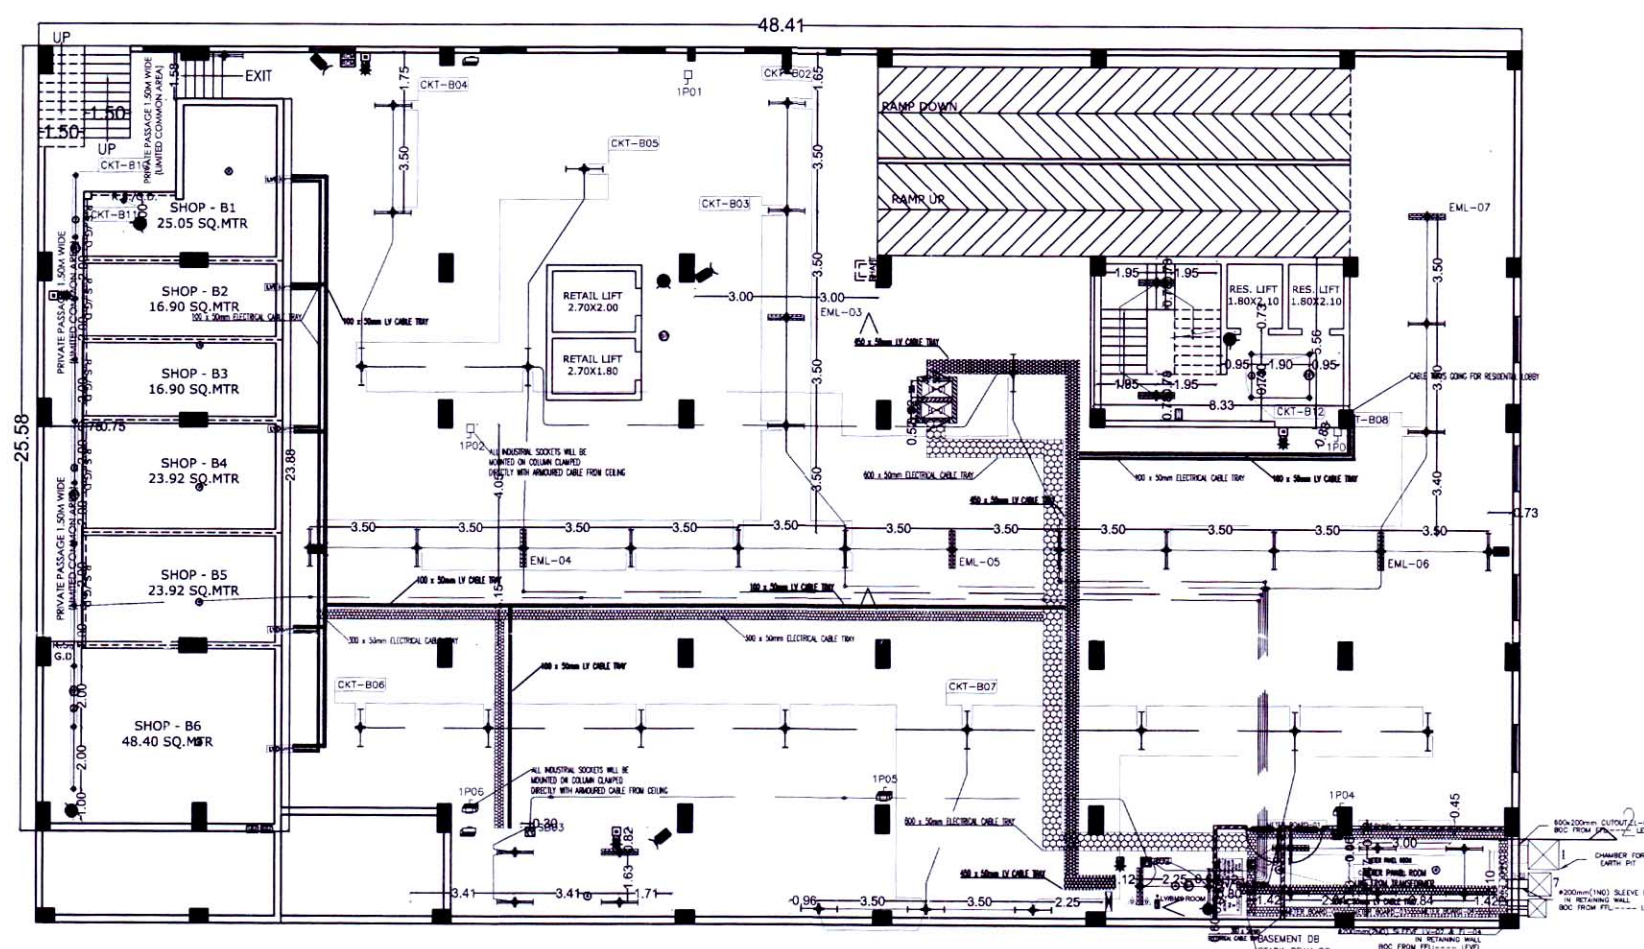

BASEMENT FLOOR

PROJECT :-

PROPOSED DEVELOPMENT WORK PLAN,
WATER SUPPLY PLAN, ELECTRICITY SUPPLY PLAN
OF DOWNTOWN AT KHASRA NO - 482,483
VILLAGE - KASERU BUXER MAWANA ROAD MEERUT

OWNER'S NAME

AJANTA DEVELOPERS

APPLICANT SIGN. AJANTA DEVELOPERS
For AJANTA DEVELOPERS

AUTHORISED SIGNATORY
VIPIN KUMAR

NORTH



ARCHITECT SIGN

SCALE - N.T.S.

Umesh Kumar
UMESH KUMAR
ARCHITECT
CA/2014/64945
KP-37, Ganga Nagar, Meerut
Mob. - 9720793289