



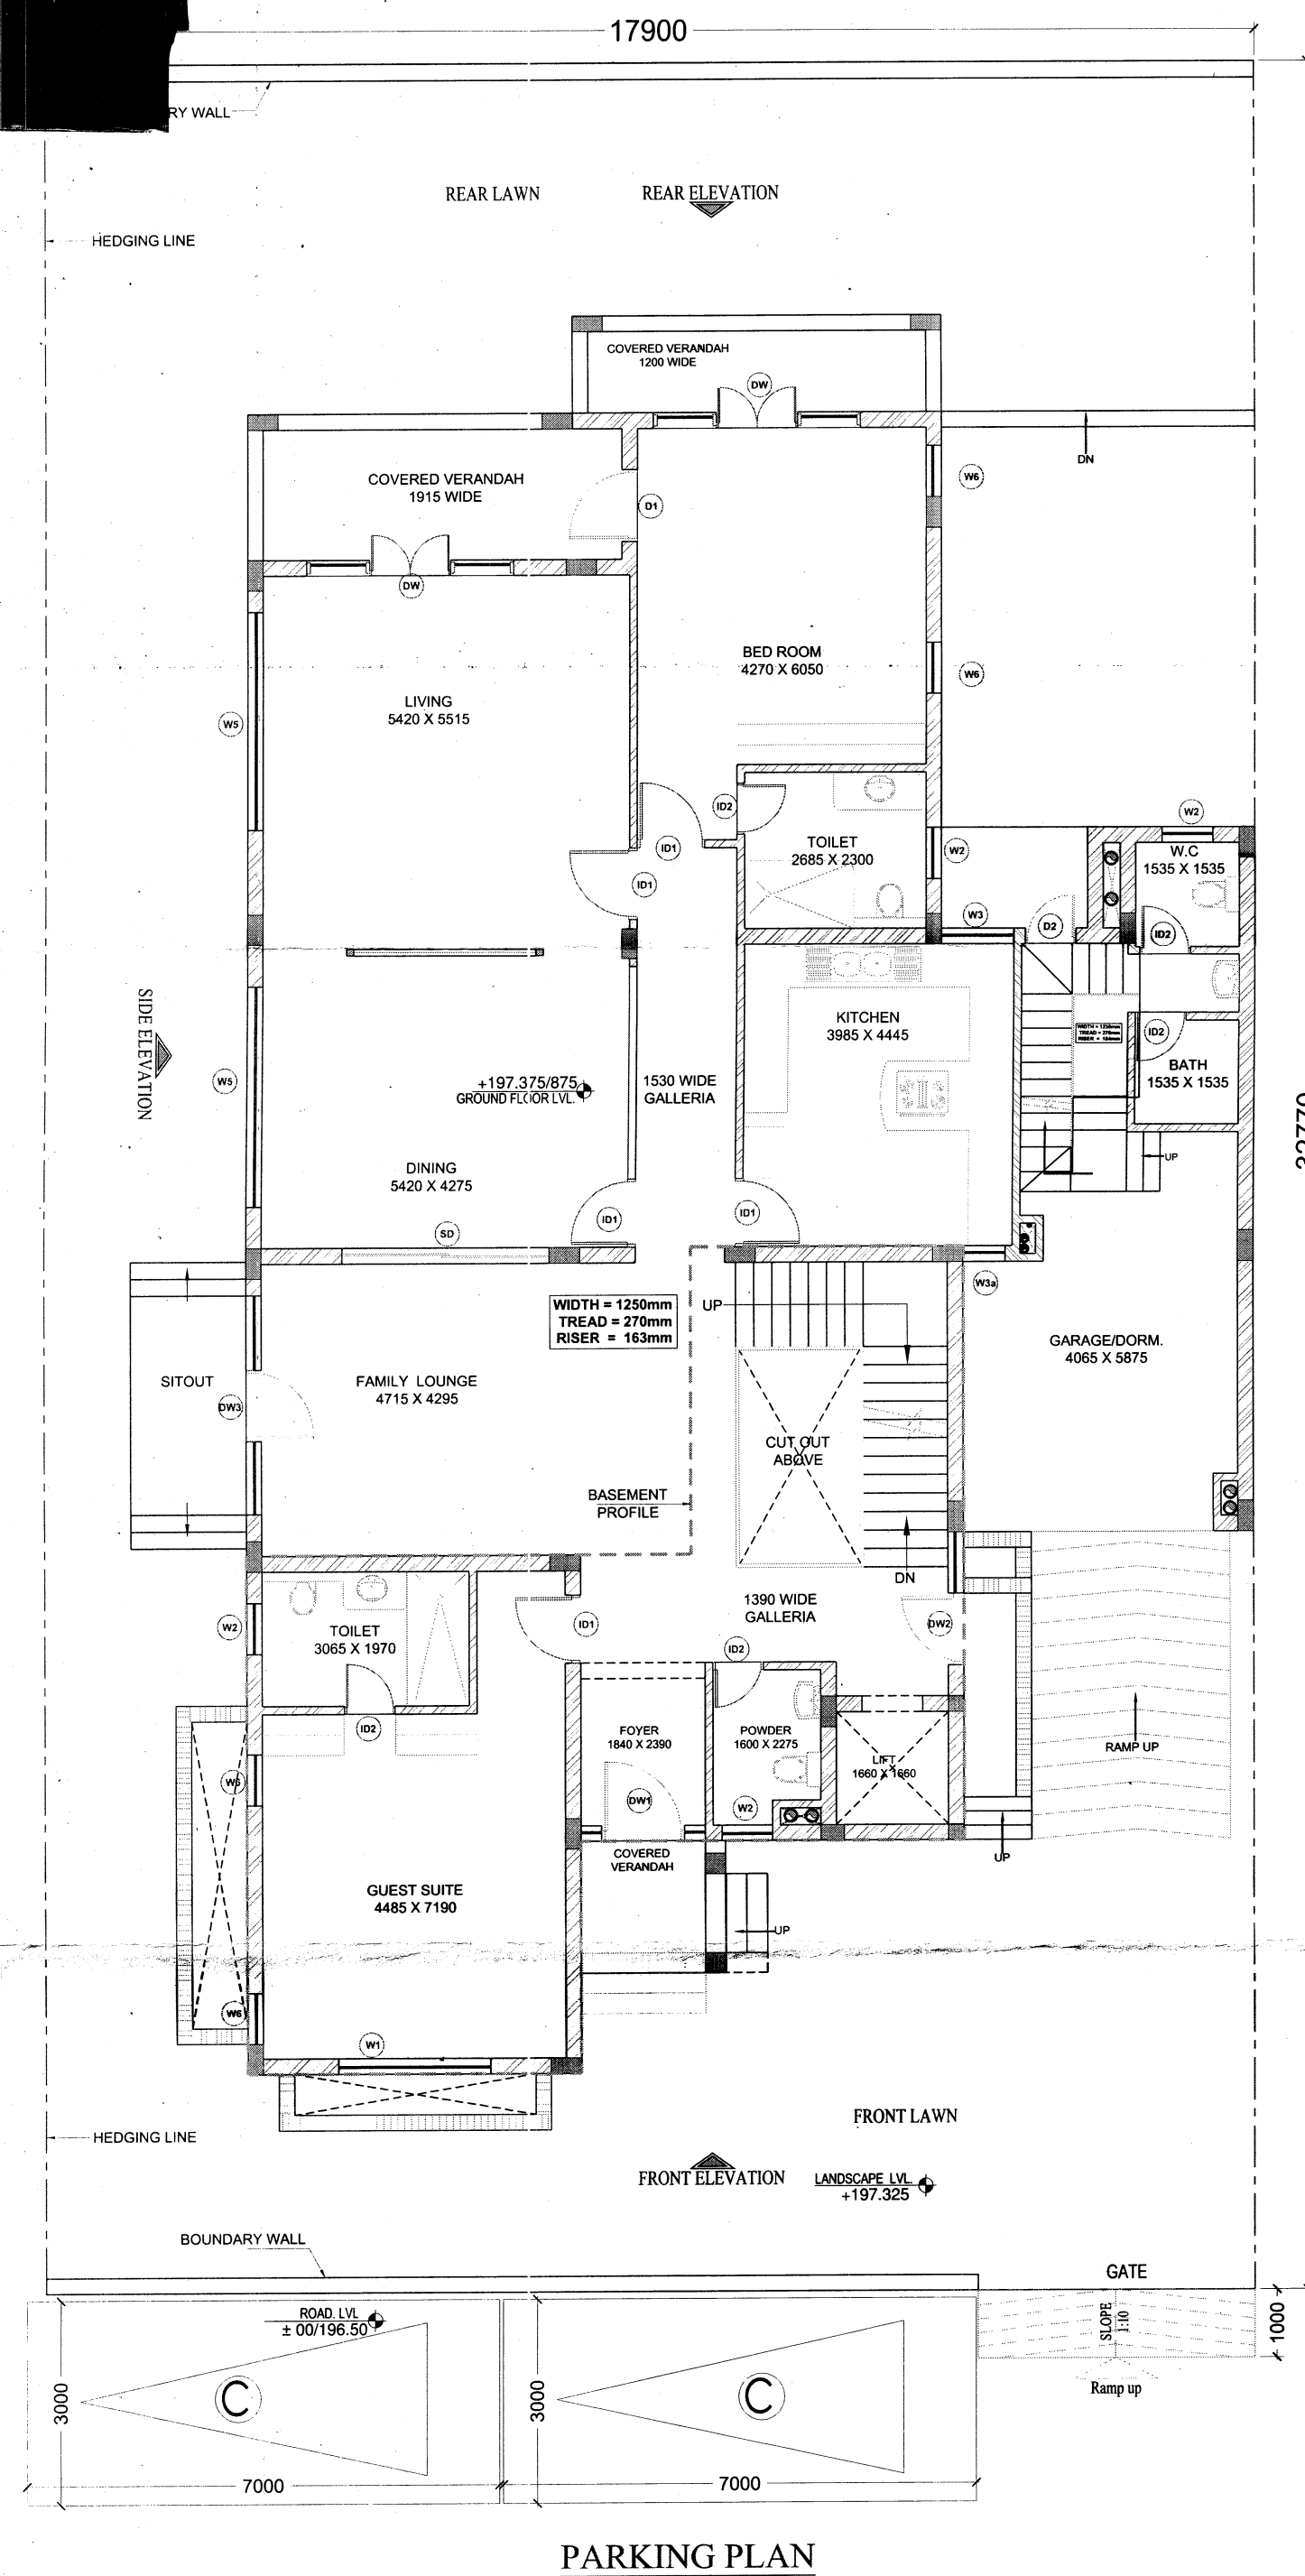


32770

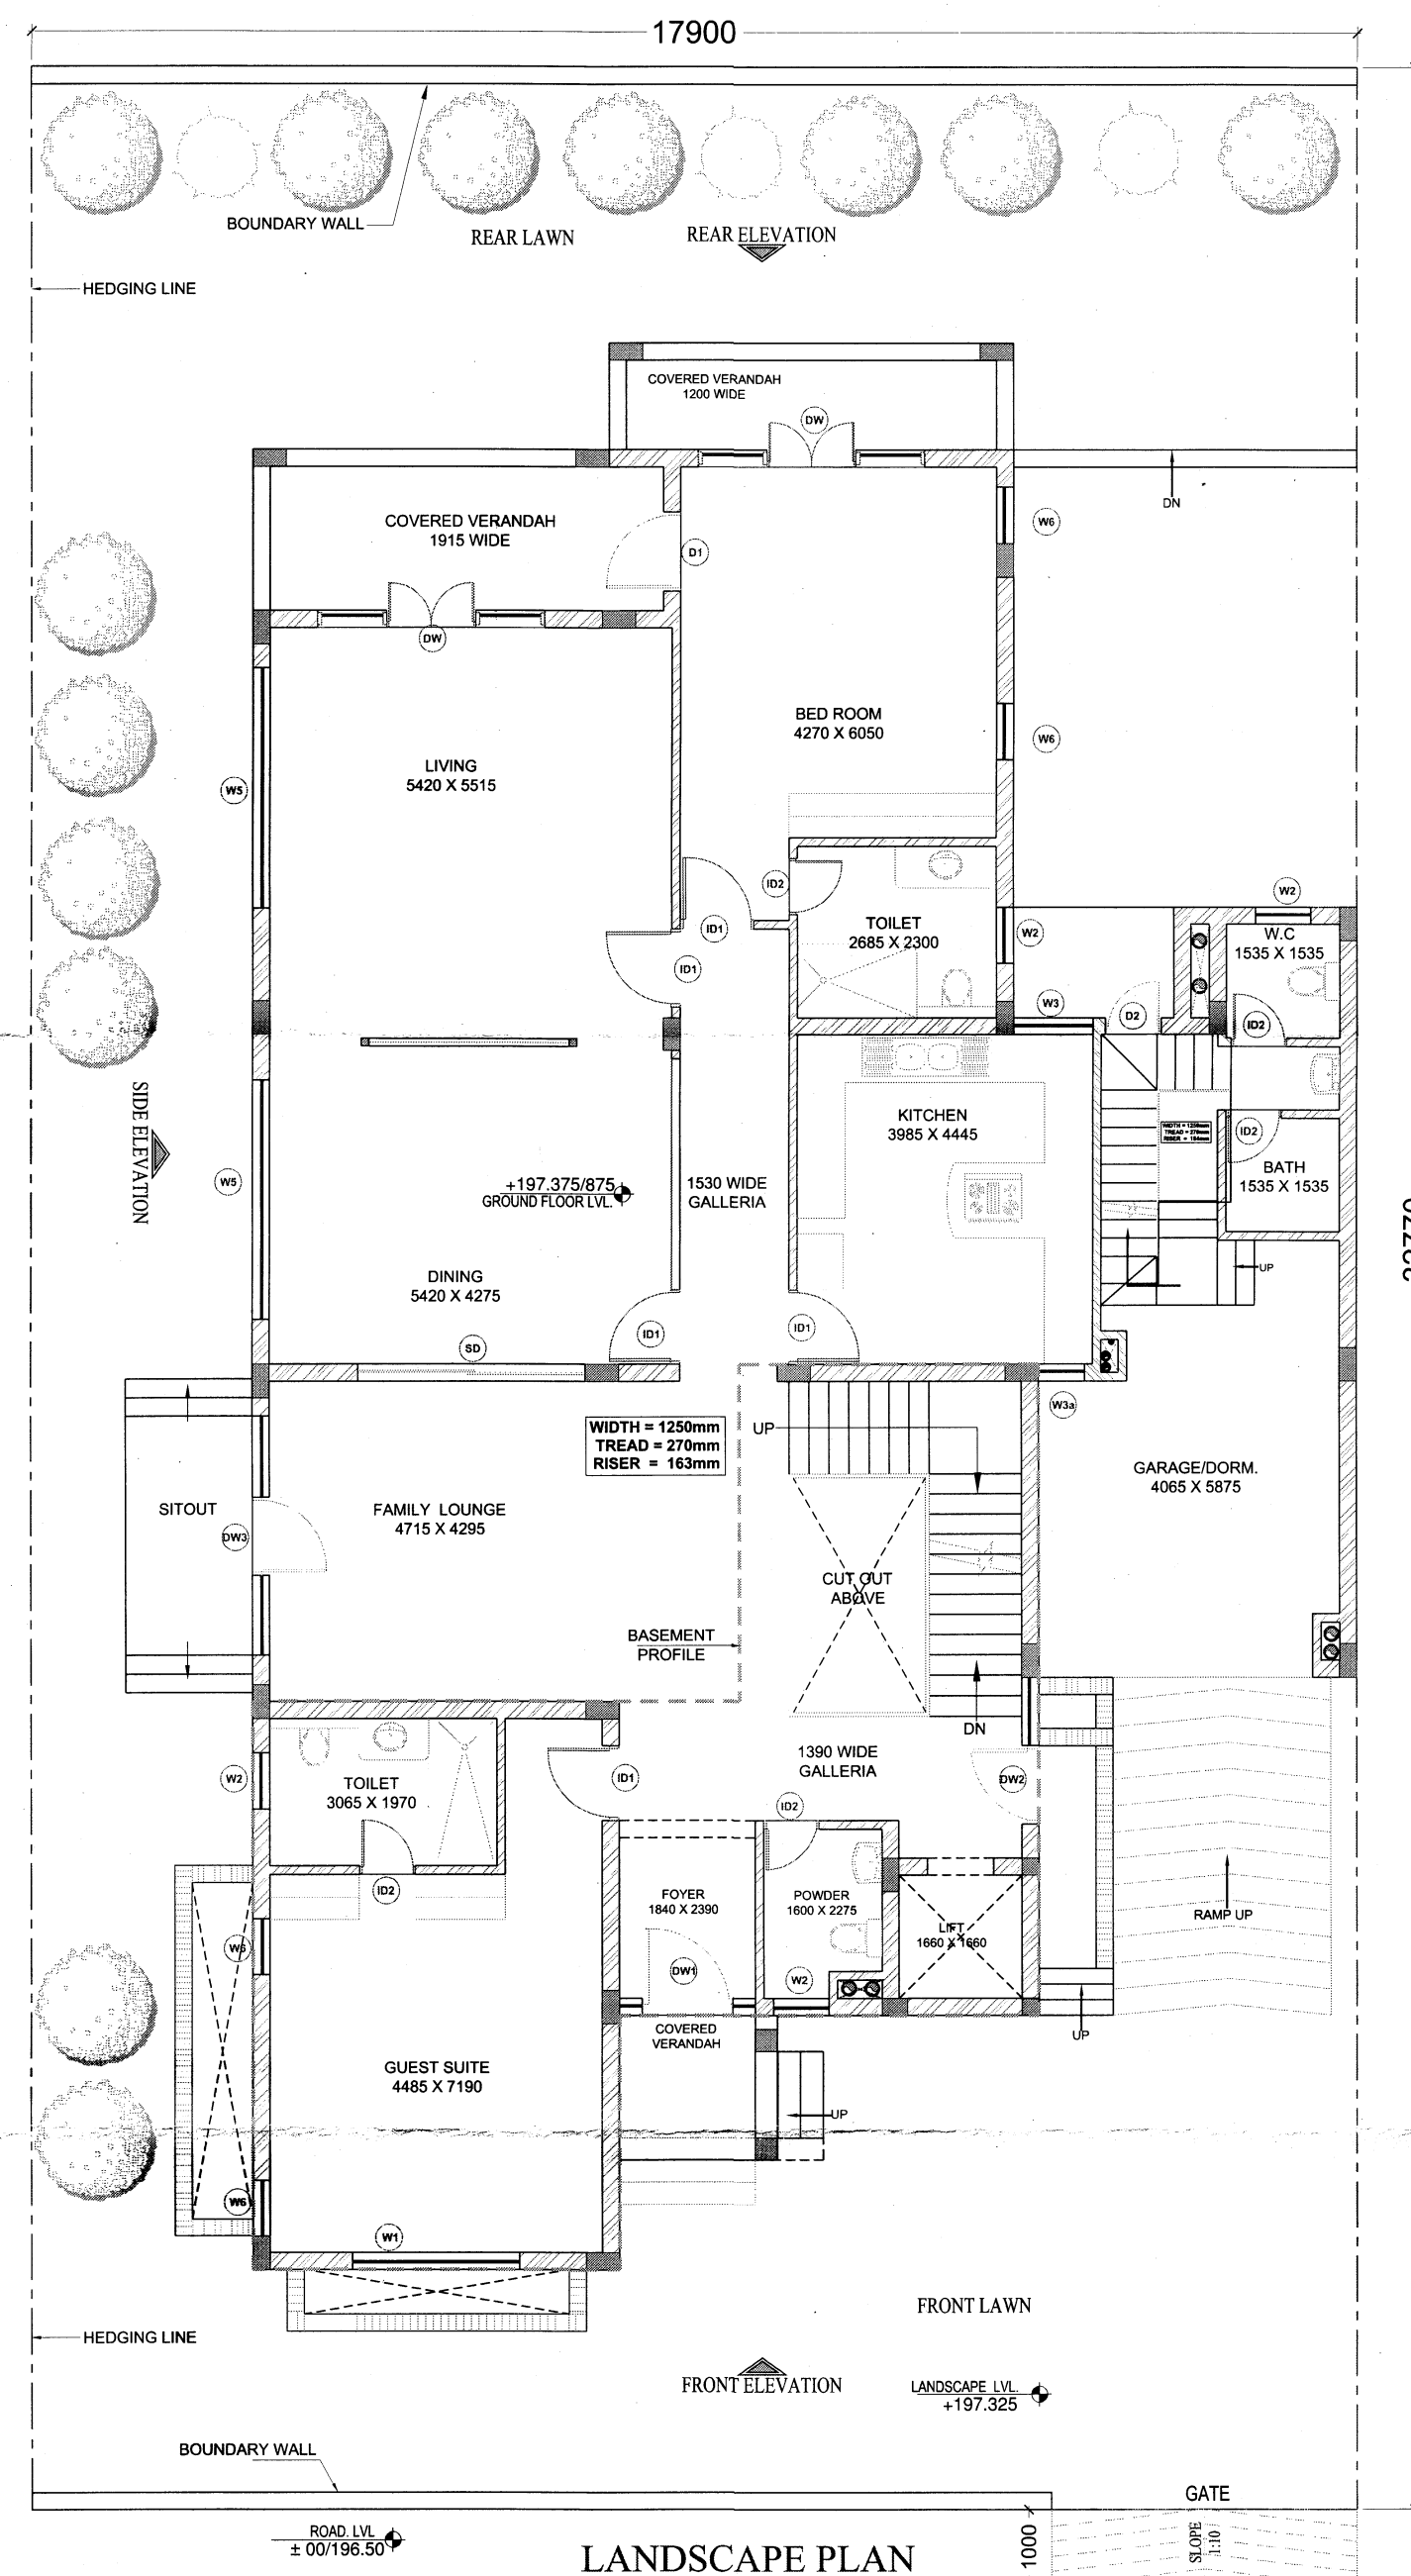


32770

LANDSCAPE PLAN

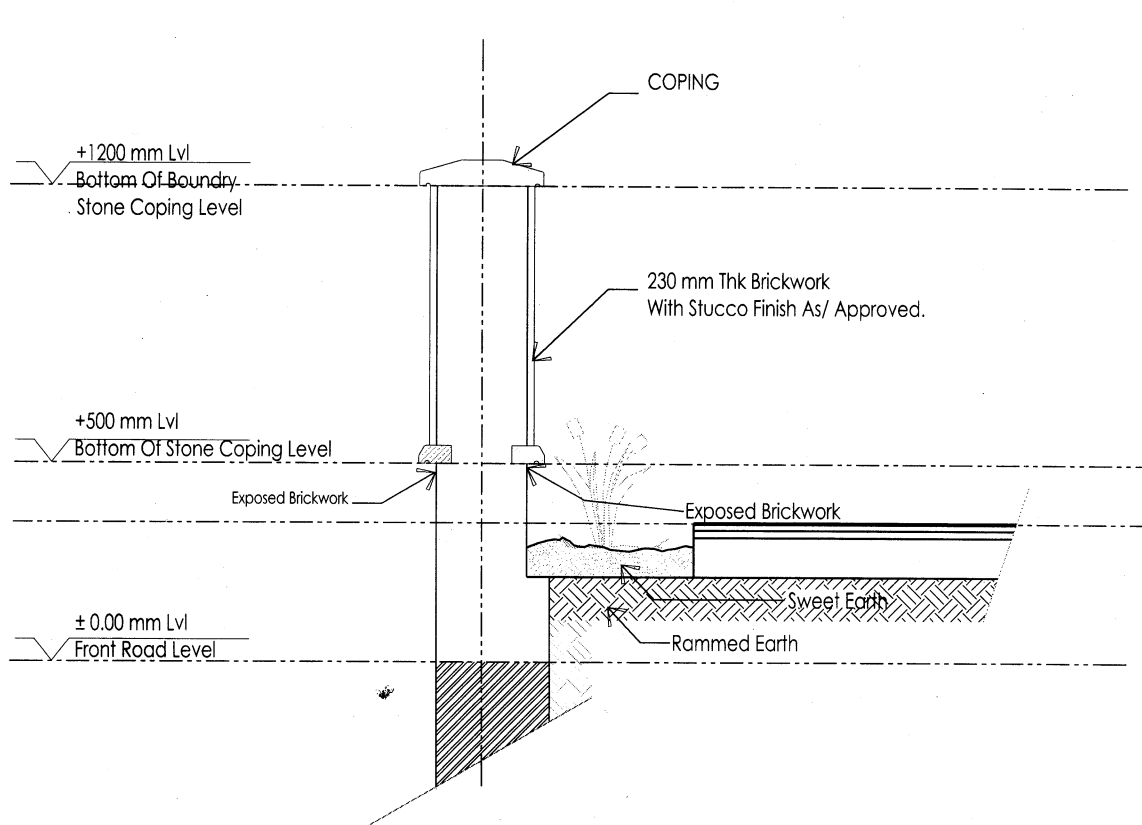

TYPICAL BOUNDARY WALL DETAIL

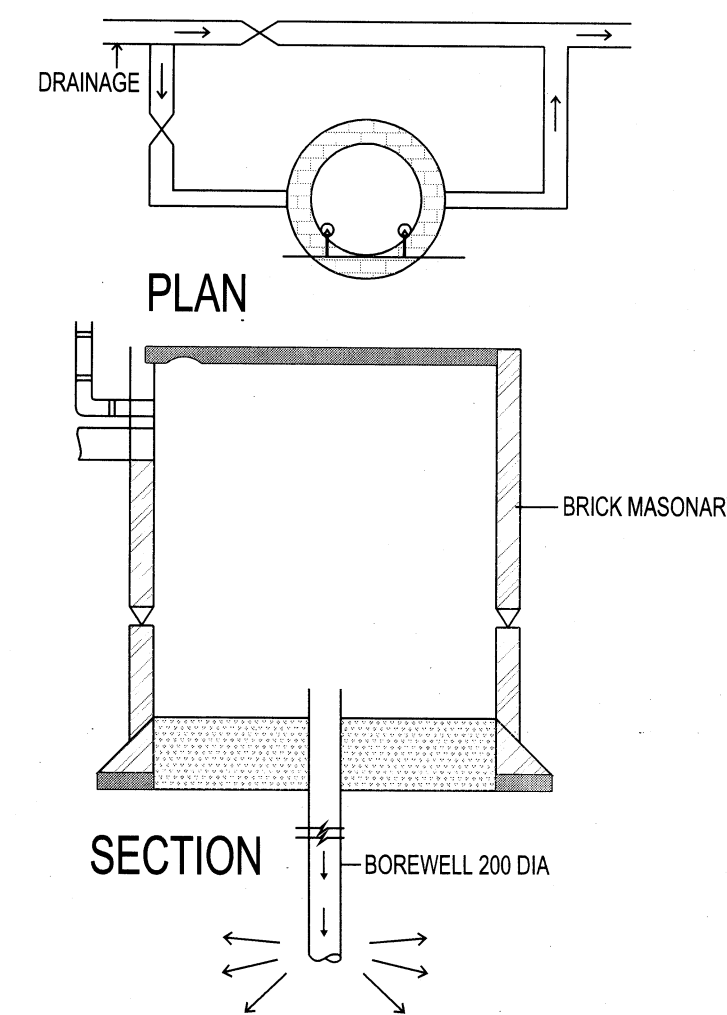

RAIN WATER HARVESTING DETAIL

PLANTING LIST:



KEY	BOTANICAL NAME	QTY.
TREES		
FBen	FICUS BENJAMINA	13
PA	PLUMERIA ALBA	3

CLIMBERS		
Boug	BOUGAINVILLEA	7
Bven	BEGONIA VENUSTA	6
CSpl	CLEODENDRON SPLENDENS	6

GROUND COVER		
ATr	ALTERNANTHERA TRICOLOR	13.0sq. m
ASP	ASPARAGUS SPERGERI	24.0sq. m
Dra(com)	DRACENA COMPACTA	4.0sq. m
GDur	GOLDEN DURANTA	9.0sq. m
Ire	IRENE	3.0sq. m
J Palm	JENERED PALM	2.0sq. m
Lav	LAVENDER	4.0sq. m
Sol	SONG OF INDIA	5.0sq. m
WT	WEDELIA TRILOBATA	13.0sq. m


SHRUBS

APalm	ARECA PALM	16
Bamb	BAMBOO	5
Beu	BEUCARNIA RECURVATA	3
CCir	CYCAS CIRCINALIS	2
CR	CYCAS REVOLUTA	5
D(Marg)	DRACENA (MARGINATA)	11
FP	FICUS PANDA	50
FP(T)	FICUS PANDA (TOPIERY)	3
Fur	FURCARIA	5
F Palm	FAN PALM	10
FLong	FICUS LONGILAND	15
FStar	FICUS STARLIGHT	13
HP	HAMELIA PATENS	14
HLfr	HIBISCUS LAFRANCE	23
HR(B)	HIBISCUS ROSA-SINENSIS (BANGALORE)	12
JSam	JASMINUM SAMBAC	12
JSin	JUNIPERUS SINENSIS	3
IXora	IXORA	32
LD	LANTANA DEPRESSA	20
NPalm	RAPHIS PALM	13
Sch(var)	SCHFELEA VARIEGATA	32
TCap	TECOMA CAPENSIS	24
TMC(ver)	TABERNAMONTANA CORONARIA VERIEGATA	24

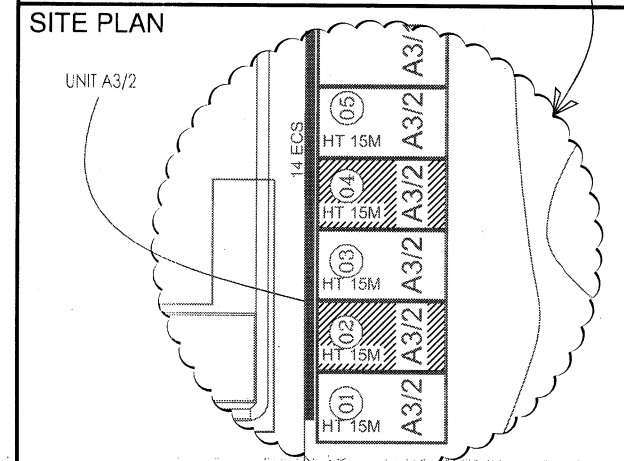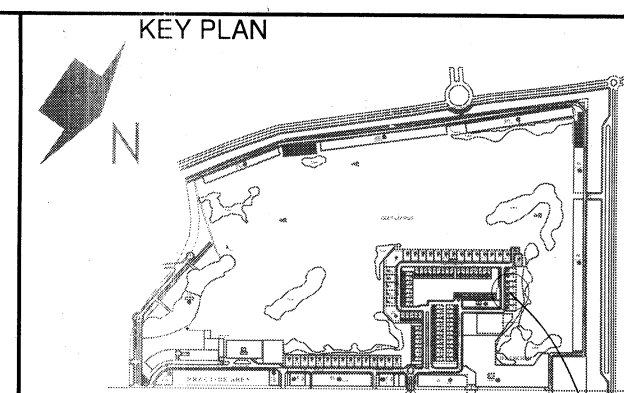


NOTE

TYPICAL FOUNDATION DETAIL

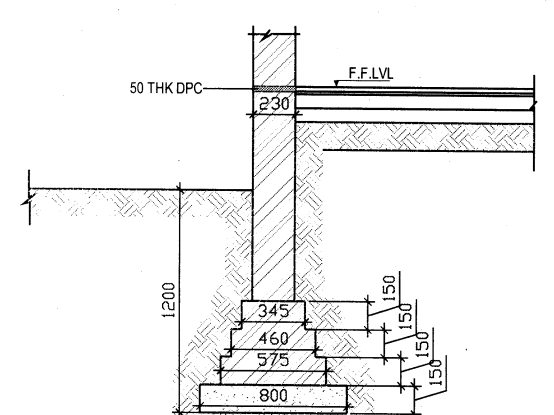

CULVERT DETAIL

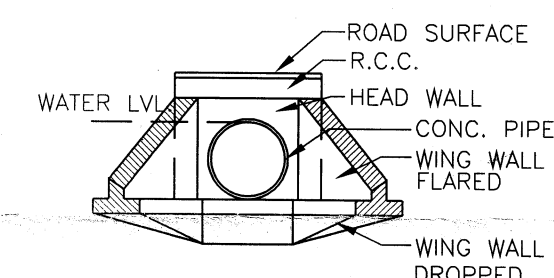

ELECTRIC LOAD = 38 KWatts

Architects
Arcop Associates Private Limited
E-106, GATEWAY INDIA, New Delhi-110 049
Ph: 647 1350
Fax: 6238035

Architect's Signature
Sandeep Saini, Architect
Council of Architecture
Registration No. CA/2001/27133

Owners' Signature

For JAYPEE GREENS
(A Division of Jayprakash Associates Ltd.)
Authorised Signatory

Greater Noida Industrial Dev. Authority
APPROVED
Valid upto Dated: 15.11.2012

NGM
(Pins & Arch.)
Drawing Checked & Verified By
Lab Title
JAYPEE GREENS
(A Division of JAI PRAKASH ASSOCIATES LTD.)

BUILDING SUBMISSION OF
GOLFERS' LODGING FACILITY
TYPE - 5
UNIT - A-3/2
02.04
TOTAL NO. = 2

Drawing Title
TYPICAL VILLA'S
PARKING & LANDSCAPE PLAN
UNIT NO. A-3/2

Job No.
Drawn
Date
DEC. 2012


Drawing No.
Checked
S. WAZIR
Scale
1:100

AREA STATEMENT - PARKING

REQUIRED NO. OF PARKING - 2 NOS.
NO. OF PARKING PROVIDED - 2 NO 4 WHEELER
TOTAL - 2 NO

AREA STATEMENT - PARKING

ADDITION AREA	
C = 3.0 X 7.0 X 2	= 42.0 SQMT
TOTAL	= 42.0 SQMT

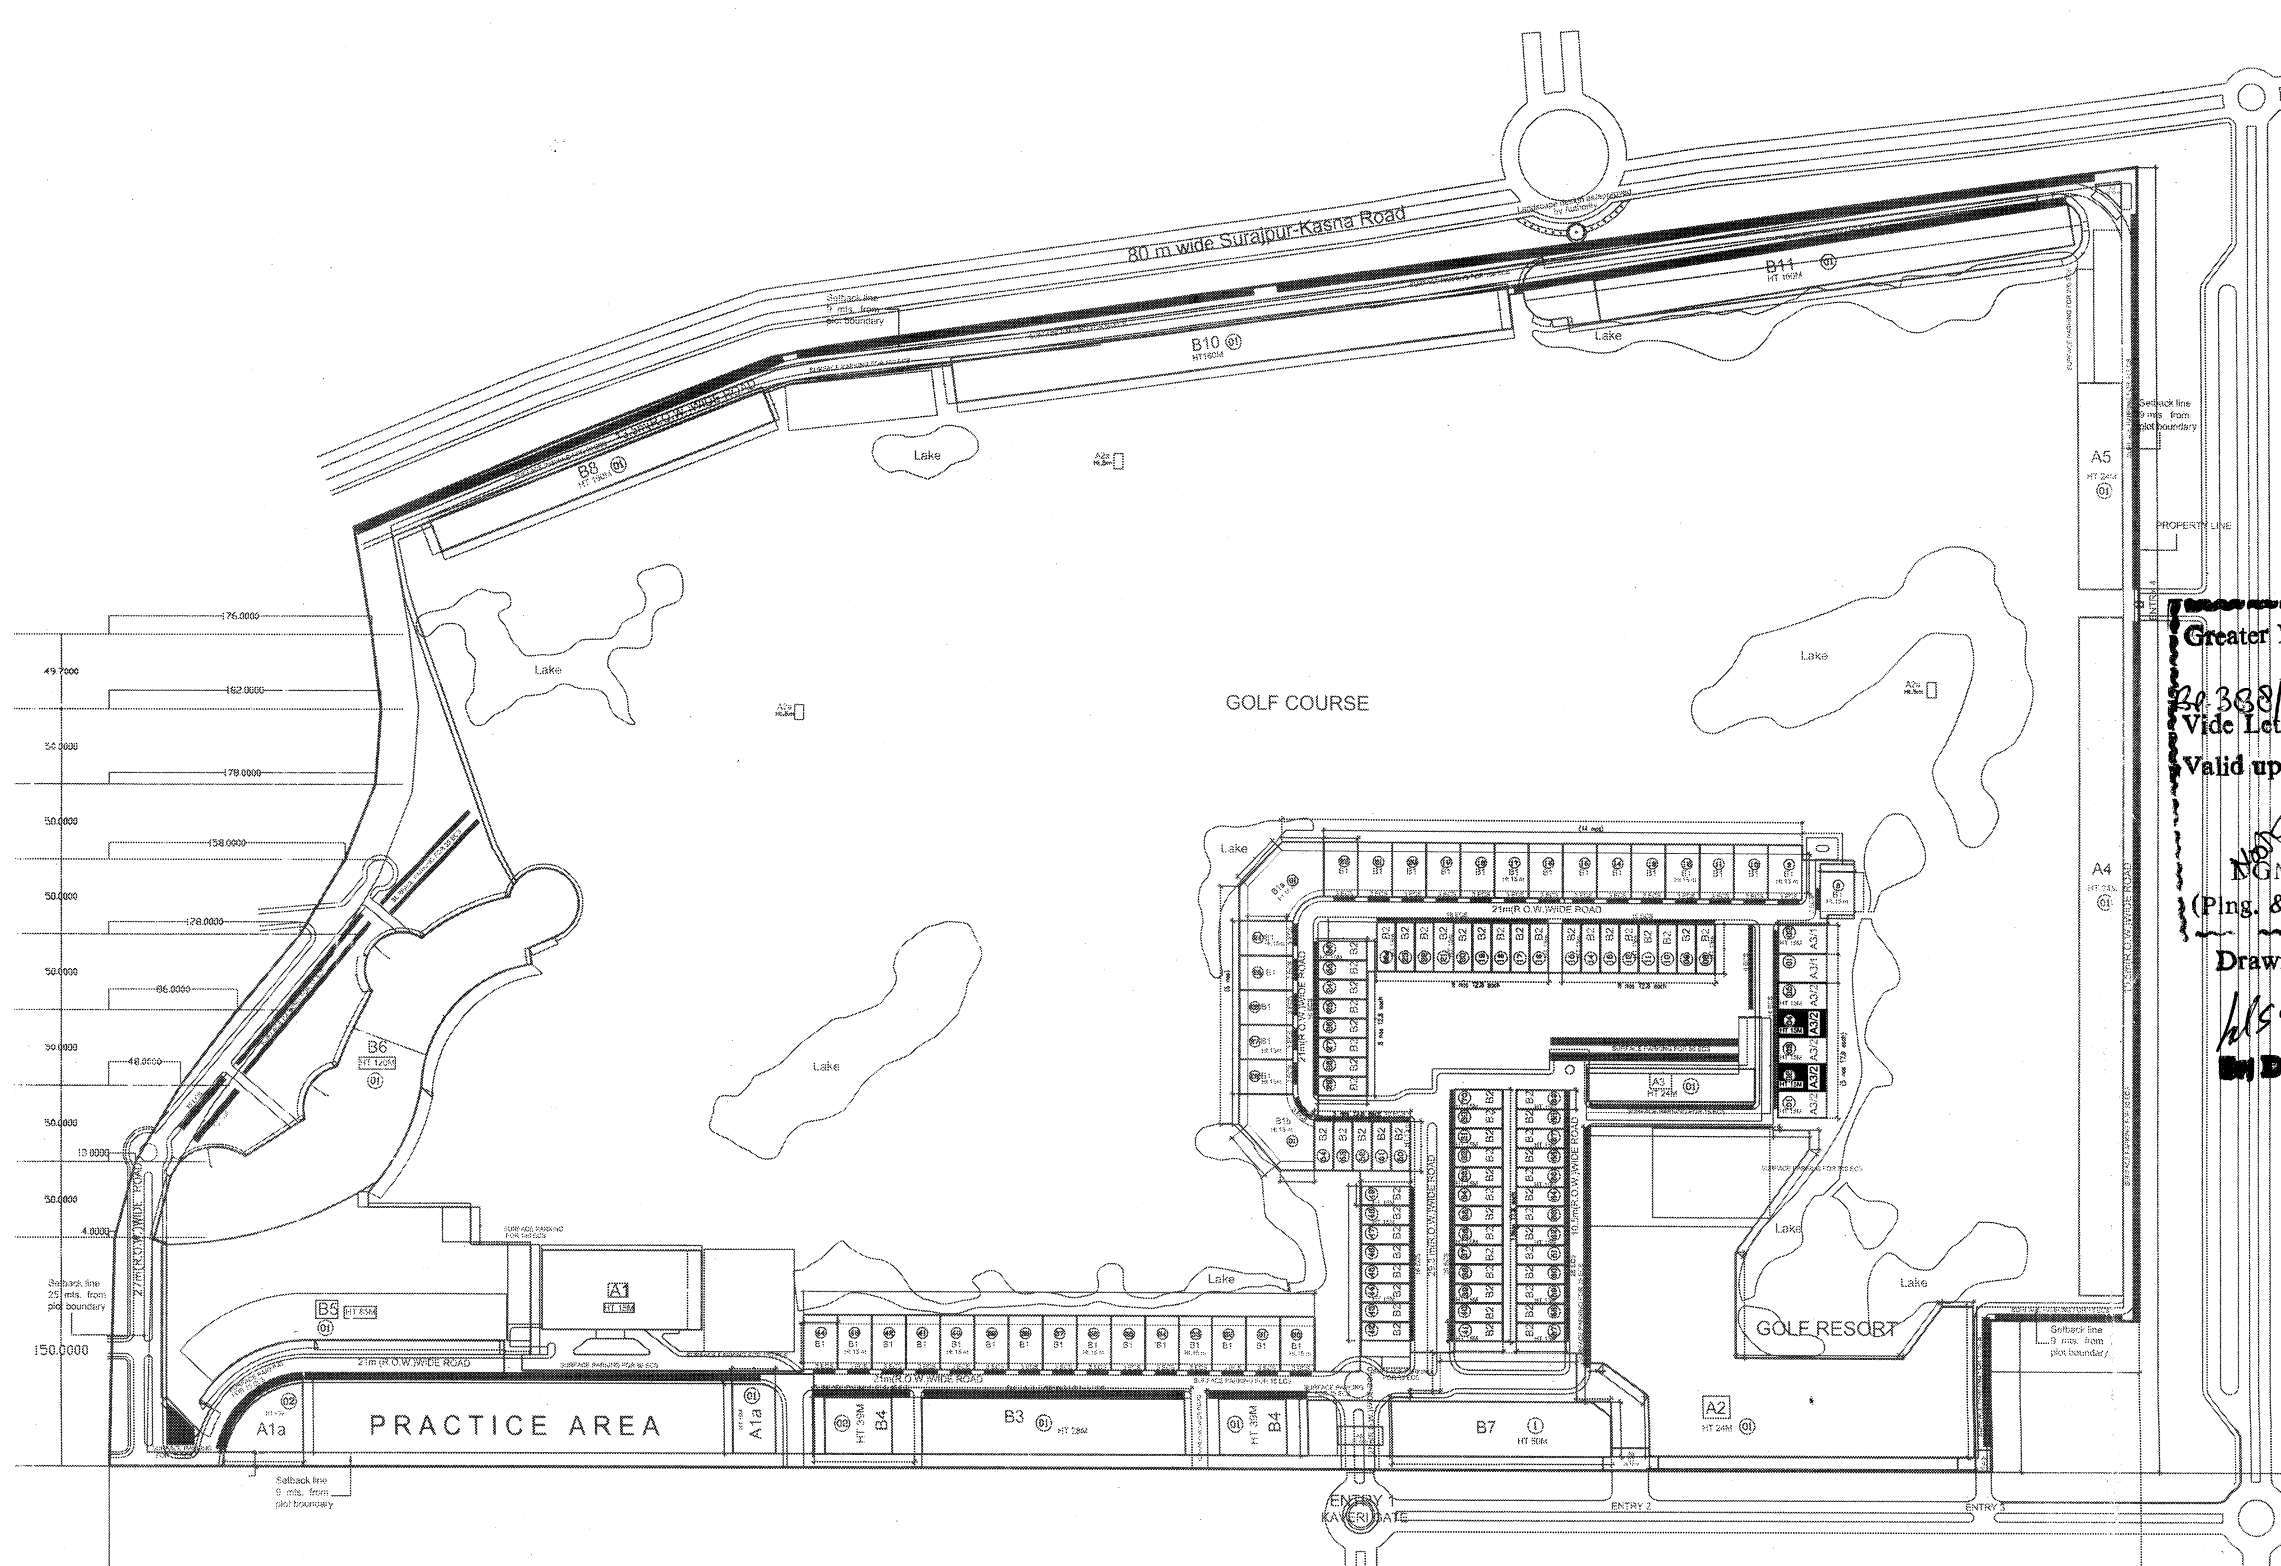

KEY PLAN