

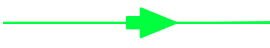


L E G E N D	
SYMBOL	DESCRIPTION
	COLD WATER SUPPLY LINE 50ø CWS PIPE
	FLUSHING WATER SUPPLY LINE 40ø FWS PIPE

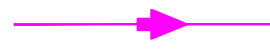

WATER SUPPLY PLAN

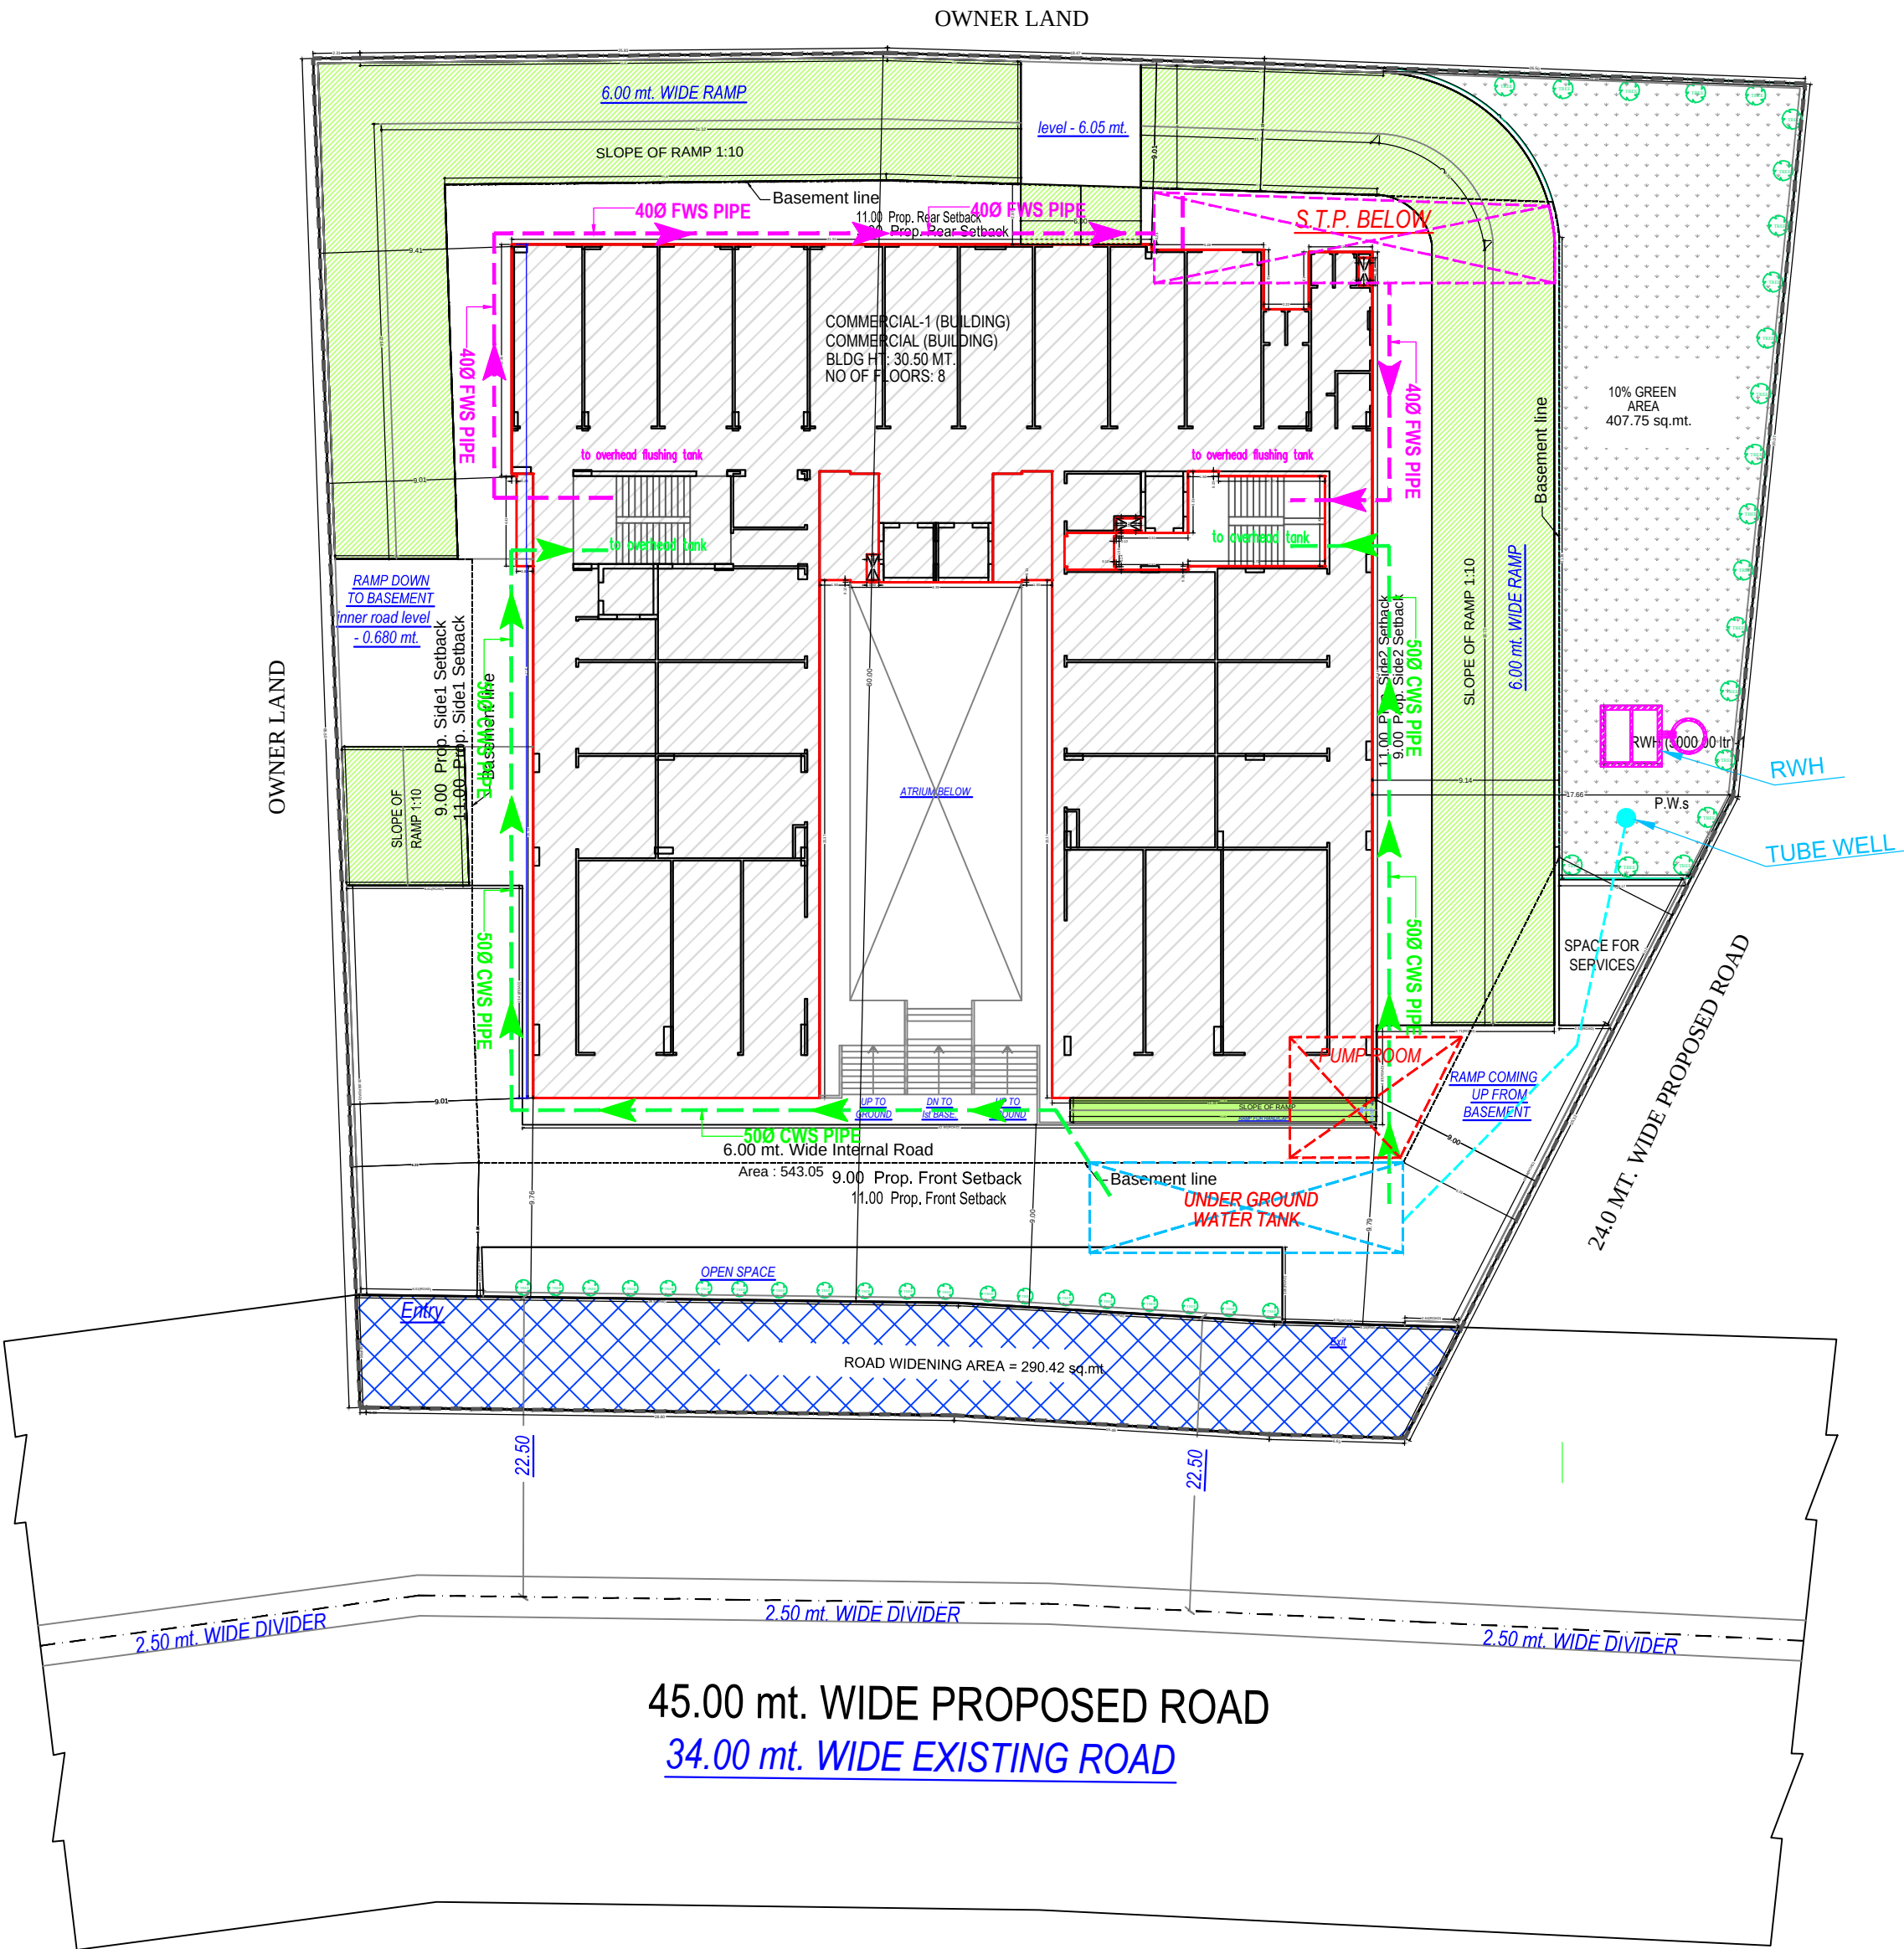

PROJECT: REVISED SUBMISSION DRAWING FOR THE PROPOSED COMMERCIAL (SHOPPING COMPLEX / MULTIPLEX) AT KHASRA NO. - 2099m , 2100m AT VILLAGE - BEHTA HAJIPUR PARGANA & TEHSIL LONI DISTRICT GHAZIABAD		
OWNER M/s SARNA PROJECTS LLP.		
THROUGH Mr. YOGENDER KUMAR		
DRAWING TITLE : WATER SUPPLY PLAN		
DEVELOPER'S		ARCHITECT'S SIGN.
 ANUJ AGARWAL ARCHITECTS OFFICE:- A-244 KAUSHAMBI GHAZIABAD (U.P.) Ph:-0120 - 4165716 , 4563716 , 6454182 e-mail : arch.anujagarwal@gmail.com		
SCALE	DEALT BY	DATE
DESIGN BY	CHECKED BY	DRG. No.