



OTHER LAND

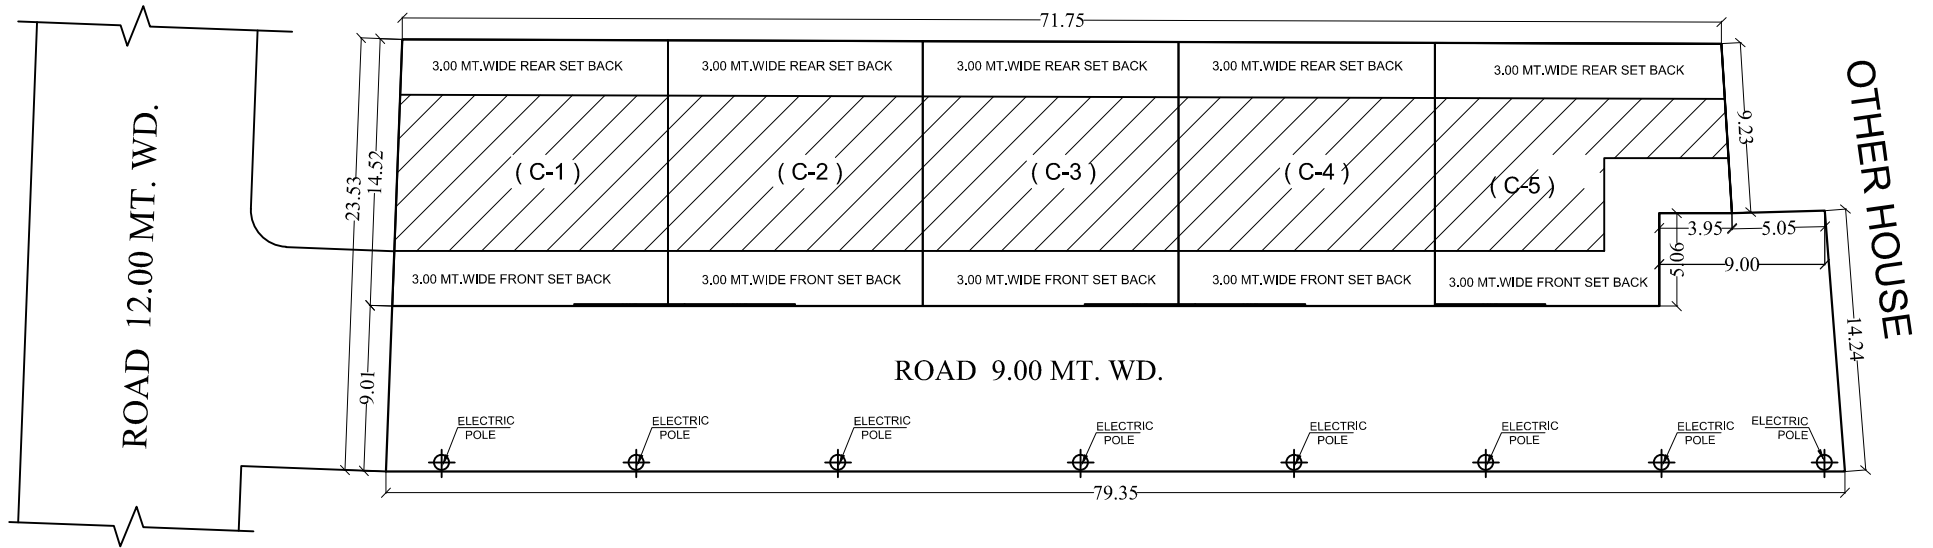

ELECTRICAL DRAWING

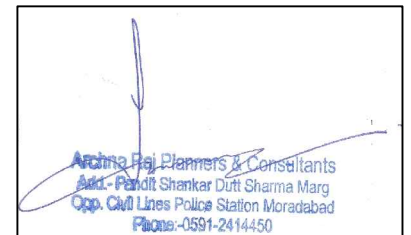

CLIENT:	PROJECT NAME- SAI GARDEN HOMES	PROJECT:	KHASRA NO. 58, 59, 60 MUKRABPUR AHATMALI MORADABAD	DATE :	08-10-2025	DRAWN BY:	SHAMEEM	ARCHITECT:	VINAYAK GUPTA B.ARCH ,M.ARCH(LONDON)
SHEET TITLE:	ELECTRICAL DRAWING	DRG NO:							