

- 1-स्थानिक सर्वेक्षी द्वारा तैयार की गई सर्वेक्षण योजना
- 2-राजसमर्थन पत्रिका
- 3-सर्वेक्षण के लिये आवश्यक सभी दस्तावेजों का होना
- 4-सर्वेक्षण के लिये आवश्यक सभी दस्तावेजों का होना

सामग्री, बजट, संसाधन विकास प्रतिकल्प
संयोजित संख्या : 34/15

संयोजित संख्या : 20/07/14, 20/07/2014
A/C

संयोजित संख्या : 20/07/14, 20/07/2014
A/C

AREA STATEMENT	SQ.MT.	(%)
AREA OF SITE	= 27056.00	
AREA UNDER ROAD WIDENING	= 616.80	
AREA UNDER GREEN VERAGE	= 1544.98	
NET AREA OF SITE	= 24894.22	100.00
AREA UNDER RESIDENT. PLOTS	= 14537.99	58.39
AREA UNDER CONV. SHOPS	= 186.69	00.75
AREA UNDER PARKS / GREEN	= 3735.00	15.00
AREA UNDER ROADS	= 6439.94	25.86

LEGEND :-	
---	SITE BOUNDARY
---	DRAIN AND CULVERT
---	WATER SUPPLY LINE
---	SEWER LINE
---	ELECTRIC LINE
---	TREES



SCALE :- 1: 500
DRAWING NO.- 2/3


DETAIL OF PLOTS					
PLOT NO.	AREA (SQ.M.)	PLOT NO.	AREA (SQ.M.)	PLOT NO.	AREA (SQ.M.)
1	70.87	28 & 29	109.50	53	135.00
2	97.88	30	114.90	54 TO 58	100.50
3	99.00	31	103.84	59 & 60	120.00
4	136.00	32	105.28	61 TO 65	100.50
5 & 6	119.00	33	106.75	66	98.10
7	136.00	34	108.29	67	64.29
8 & 9	99.00	35	109.83	68	87.06
10	79.72	36	89.91	69	85.52
11	108.22	37	92.94	70	83.68
12 & 13	107.70	38 TO 42	112.00	71	81.84
14	136.00	43	91.00	72	80.03
15 & 16	119.00	44	106.66	73	78.22
17	136.00	45	92.92	74	76.41
18 & 19	107.70	46	91.62	75	74.54
20	106.95	47	93.80	76	51.16
21	108.22	48	96.21	77 TO 91	100.50
22 & 23	109.50	49	98.52	92 & 93	120.00
24	136.00	50	135.00	94 TO 122	100.50
25 & 26	119.00	51 & 52	126.00	123 & 124	120.00
27	136.00			125 TO 137	100.50
TOTAL PLOTS	27			138	158.62
				139	115.94

TOTAL NO. OF PLOTS :- 139
POPULATION = 139 X 5 = 695 PERSONS
DENSITY :- 695 / 2.231822 = 311.40 SAY, 312 P.P.H.

OWNER :-	OWNER' SIGN.
ABV BUILDTECH LLP THROUGH SH. ASWANI KUMAR TOMAR S/O SH. SATYA PAL SINGH SH. VARUN KUMAR TOMAR S/O SH. SATYA PAL SINGH SMT. BIMLESH TOMAR W/O SH. SATYA PAL SINGH SMT. ARCHANA W/O SH. VIROHIT SMT. VIJAY LAXMI W/O SH. SURENDRA PAL SINGH SMT. KAMLA DAVI W/O SH. MAHENDRA SINGH OHLAN SMT. RAJBALA W/O SH. RAJPAL SINGH SH. SAMARPAL SINGH S/O SH. BALVEER SINGH SH. KALYAN SINGH S/O SH. GYAN SINGH	

ARCHITECT

JITENDRA SHARMA
ARCHITECT
REG. NO. CA 9620108
ARCHITECTURE AND ENGINEERING
PVT. LTD.
BAGPAT, DISTT. BAGPAT, U.P.

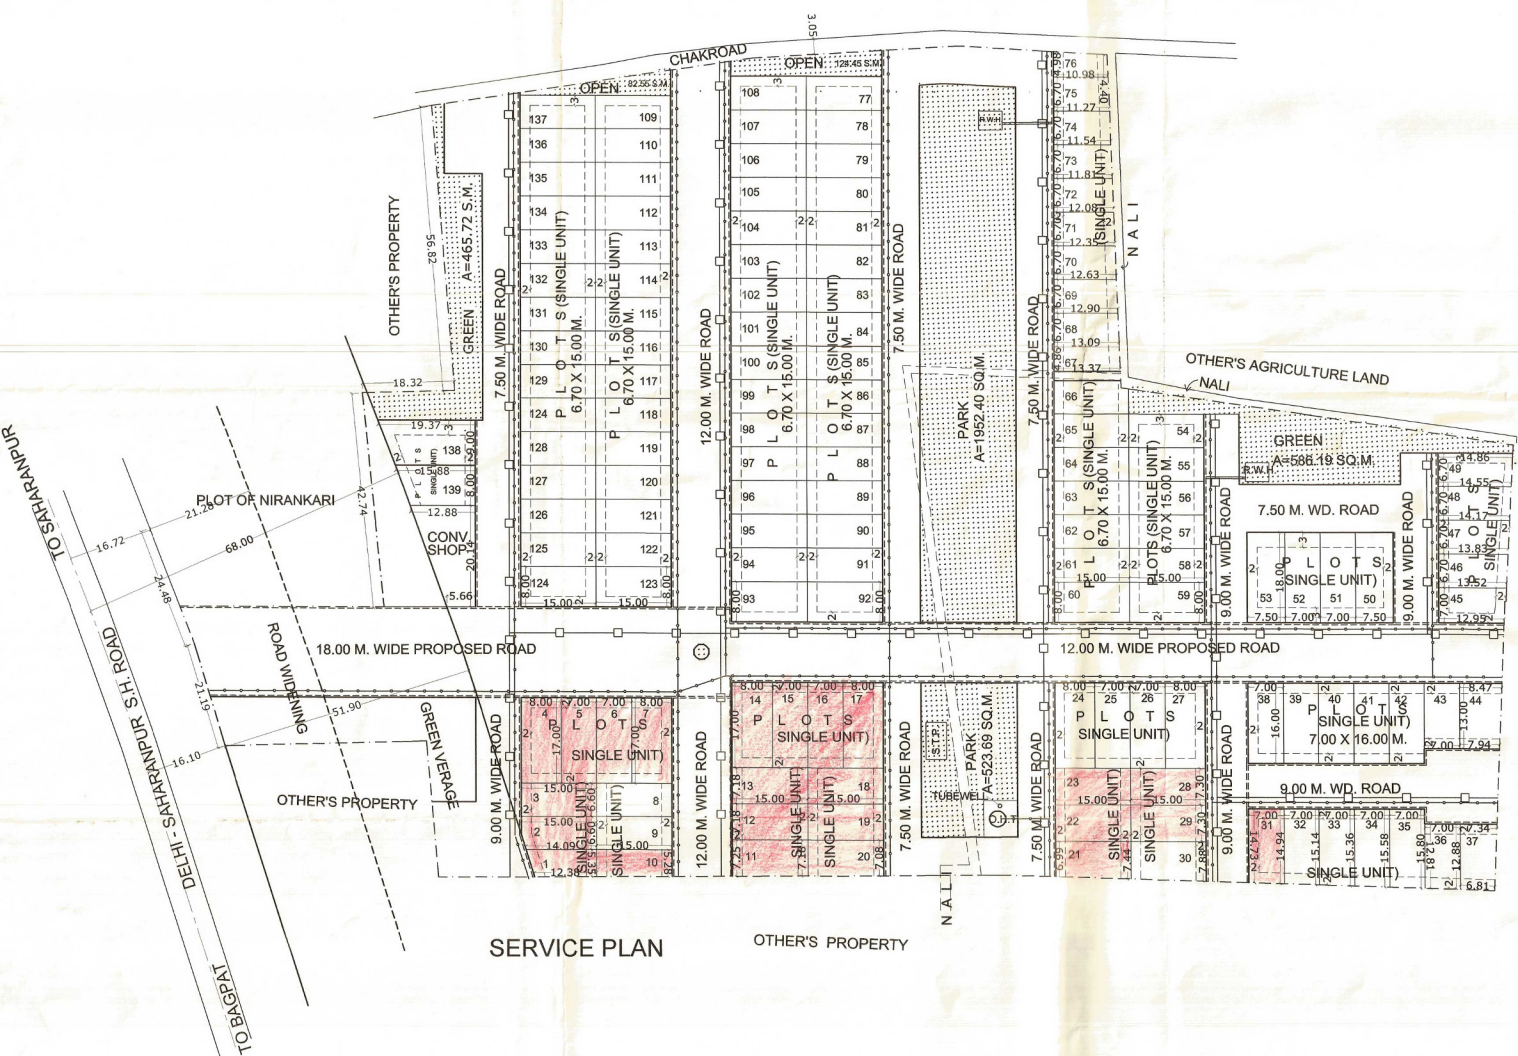

SERVICE PLAN

OTHER'S PROPERTY