

GREEN AREA

SERVICES PLAN SHOWING
(WATER SUPPLY PLAN)

RAIN WATER
HARVESTING

59.921 PROPERTY LINE

9.560

09X3= 27 VISITOR FOUR WHEELER PARKING

6M WIDE INTERNAL ROAD

3.00 mtr DRIVE WAY
PARKING DRIVE WAY

26.66
13X2=26
FOUR WHEELER PARKING

26.01
3.00 mtr DRIVE WAY
PARKING DRIVE WAY

12X2=24 FOUR
WHEELER PARKING

3.00 mtr DRIVE WAY
PARKING DRIVE WAY

11X2=22 FOUR
WHEELER PARKING

3.00 mtr DRIVE WAY
PARKING DRIVE WAY

8 NO FOUR
WHEELER PARKING

3.00 mtr DRIVE WAY
PARKING DRIVE WAY

05 VISITOR FOUR
WHEELER PARKING

27.690

22.120

GREEN AREA

PLOT NO.-A

91.870

34 FOUR WHEELER PARKING

6M WIDE INTERNAL ROAD

6M WIDE INTERNAL ROAD

6M WIDE INTERNAL ROAD


PARKING DRIVE WAY

PARK 1768.85 SQ.MT.

48.650

24.05 M WIDE ROAD

LEGEND	
SYMBOL	DESCRIPTION
	COLD WATER SUPPLY LINE 500 CWS PIPE

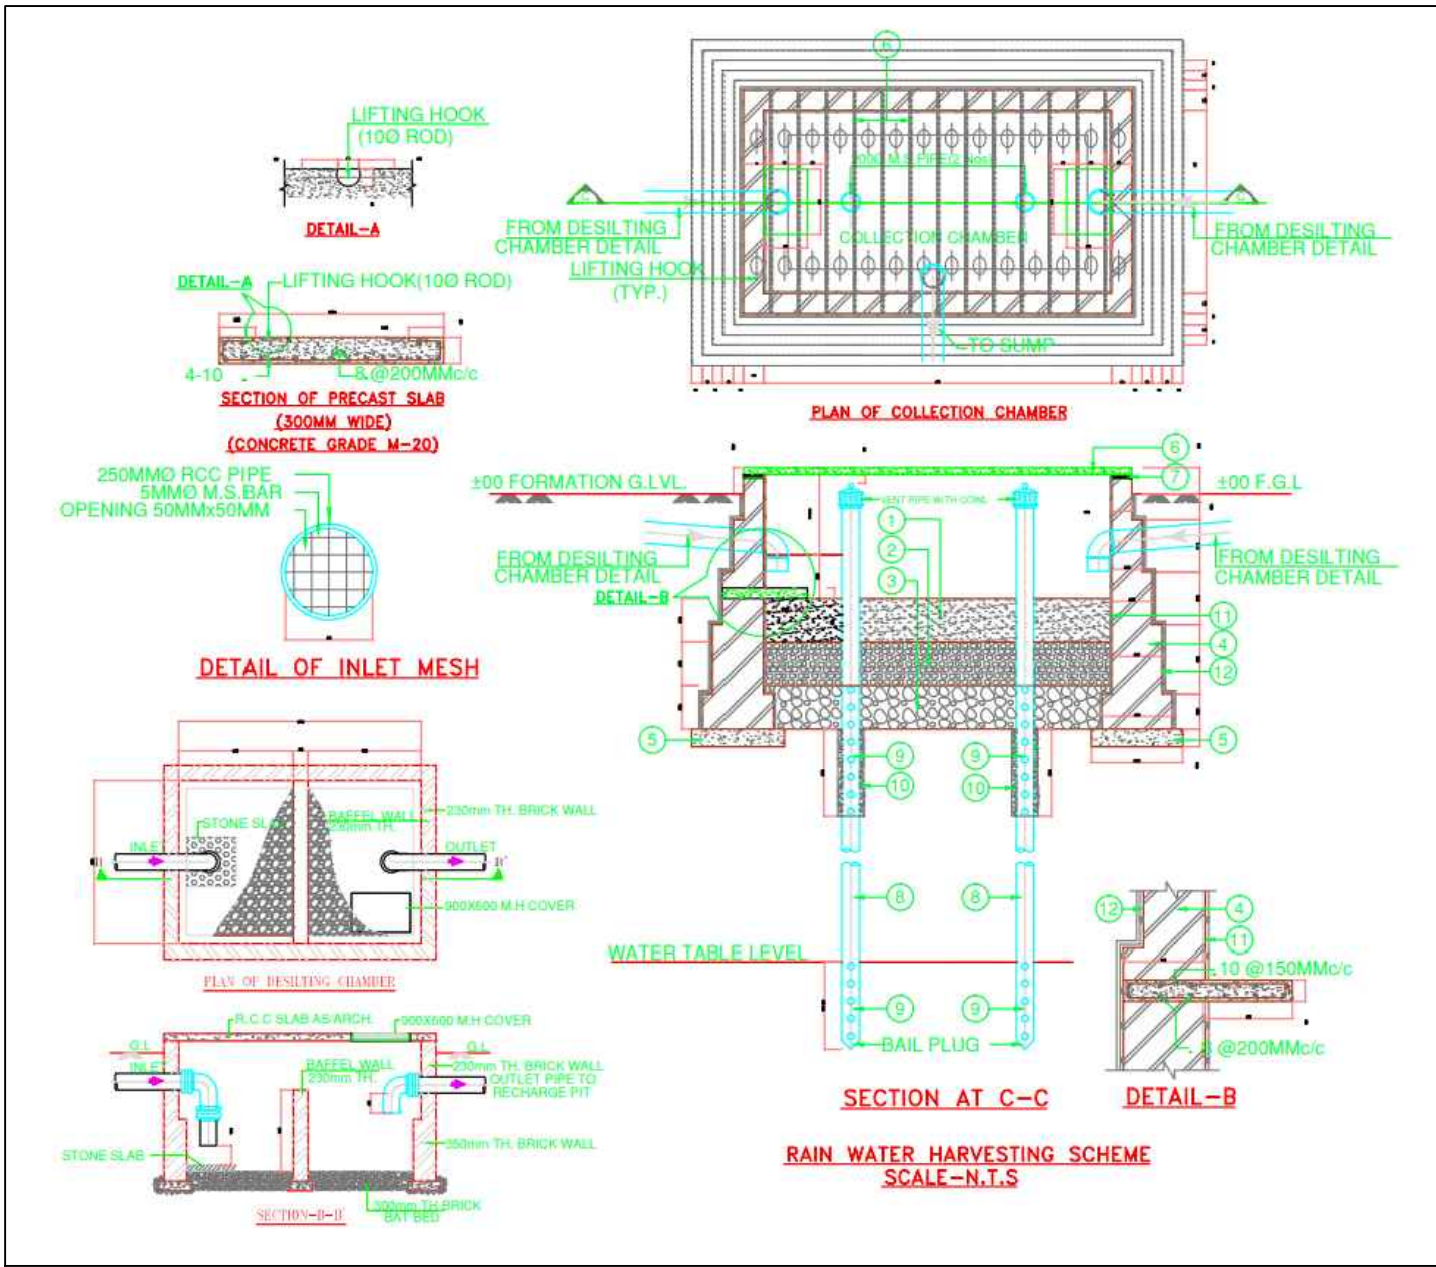

PROPOSED RESIDENTIAL APARTMENT BUILDING PLAN ON
1202 (PART) 1201 (PART), 1197 (PART) MEHRBAN SINGH KA
PURWAA GUJAINI DIST.- KANPUR NAGAR (UP)

OWNED BY :

GRACE LAND DEVELOPERS PVT. LTD.

OWNER'S SIGN :

AUTHORISED SIGNATORY

ENGINEER'S SIGN/ ARCHITECT'S SIGN

Scale - ---

DRW. No. - 2/3

GENREV ARCHITRONICS ENTERPRISES
ARCHITECTS | URBAN AND REGIONAL PLANNER
C-587 PANKI KANPUR NAGAR
9451555336 | 9958323002