

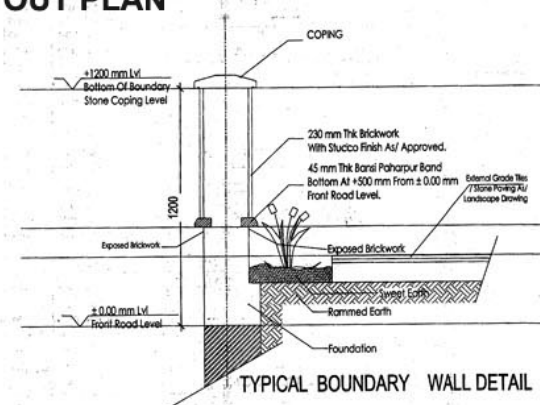




APPROVED LAYOUT PLAN

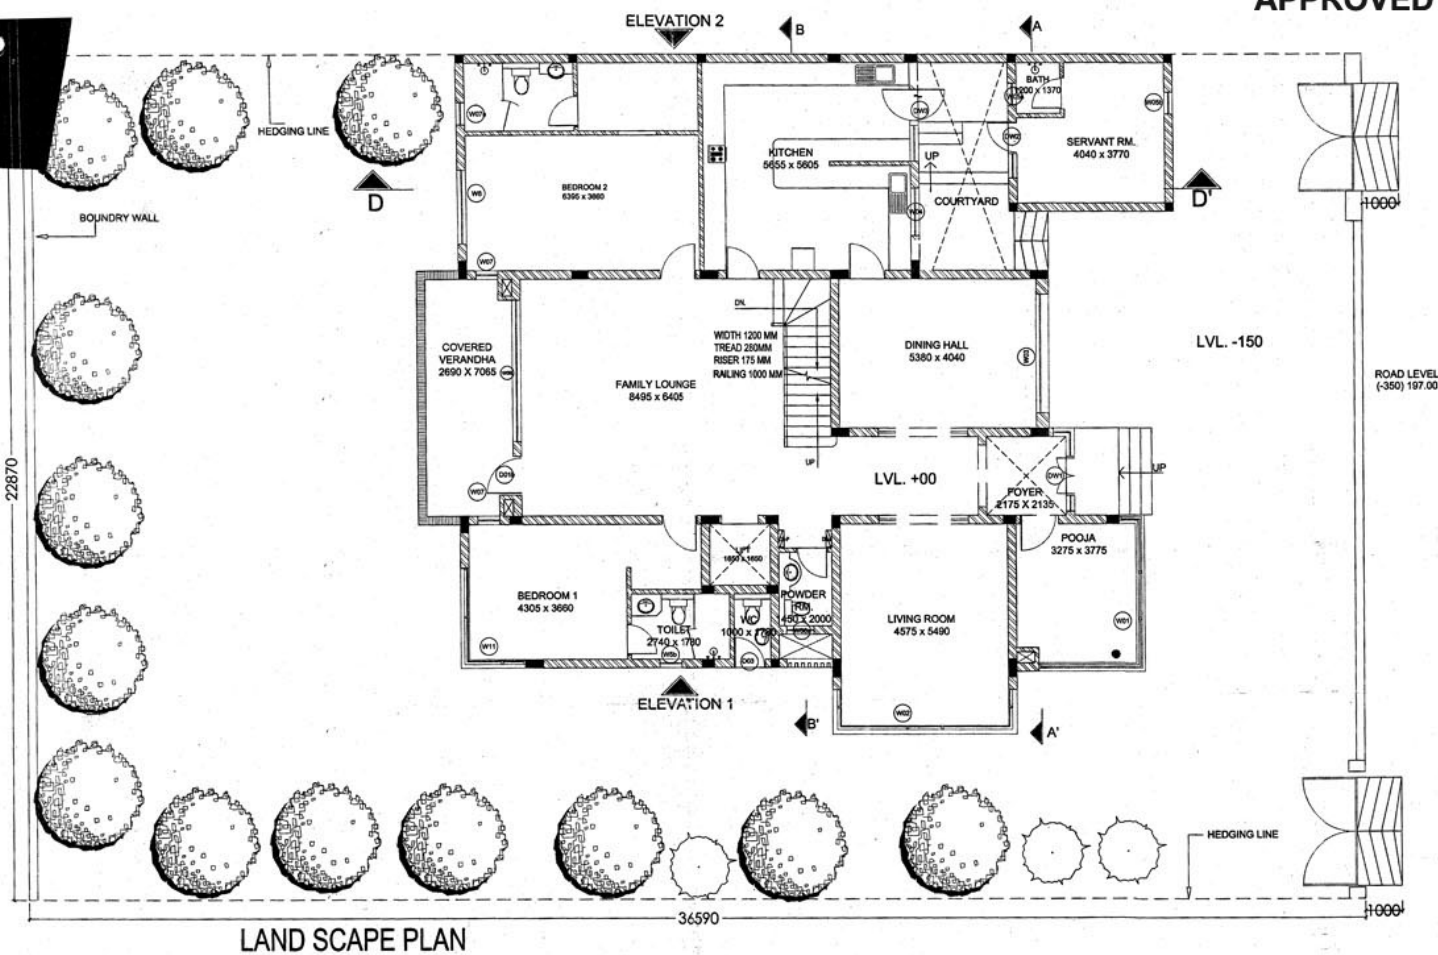

SHRUBS	
ARECA PALM	16
BAMBOO	5
BEUCARIA RECURVATA	3
CYCAS CIRINALIS	2
CYCAS REVOLUTA	5
DRACENA (MARGINATA)	11
FICUS PANDA	50
FICUS PANDA (TOPIARY)	3
FURCARIA	5
FAN PALM	10
FICUS LONGILAND	15
FICUS STARLIGHT	13
HAMELIA PATENS	14
HIBISCUS LAFRANCE	23
HIBISCUS ROSA-SINENSIS	12
JASMINUM SAMBAC	12
JUNIPERUS SINENSIS	3
IXORA	32
LANTANA DEPRESSA	20
RAPHIS PALM	13
SCHFELEA VARIEGATA	32
TECOMA CAPENSIS	24
TABERNAMONTANA CORONARIA	24
VERIEGATA	24

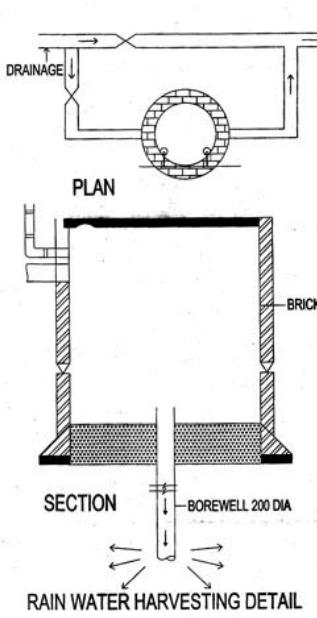

PLANTING LIST:		
KEY	BOTANICAL NAME	QTY.
TREES		
FBen	FICUS BENJAMINA	13
PA	PLUMERIA ALBA	3
CLIMBERS		
Boug	BOUGAINVILLEA	7
BVin	BEIGNONIA VENUSTA	6
CSpl	CLIMBER SPLENDENS	6
GROUND COVER		
ATr	ANTHEMIS TRICOLOR	13.00 sq. m.
ASP	ASPARAGUS SPERGERII	24.00 sq. m.
Drac	DRACENA COMPACTA	4.00 sq. m.
GBer	GOLDEN DURANTA	9.00 sq. m.
Ire	IRENE	3.00 sq. m.
J Palm	JERONIMO PALM	2.00 sq. m.
JS	JASMINUM	4.00 sq. m.
Song	SONG OF INDIA	5.00 sq. m.
WT	WEDELIA TRILOBATA	13.00 sq. m.

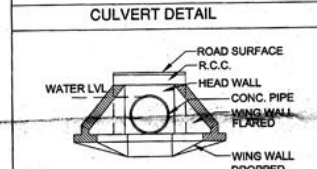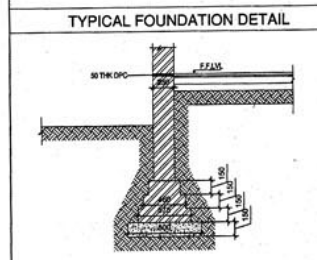


ELECTRIC LOAD = 38 KWatts	
Architects	ARCOP ASSOCIATES PVT. LTD.
ARCOP Associates Private Limited	E-108, G.L. ENCLAVE PARK, New Delhi-110 049
Architect's Signature	Nitin Gupta, Architect
	Council of Architecture
	Registration No.: CA/63/15869

Owners' Signature	
For JAYPEE GREENS	
(A Division of Jaiprakash Associates Limited)	
Authorised Signatory	

Clients	
JAYPEE GREENS	
(A DIVISION OF JAI PRAKASH ASSOCIATES LTD.)	
Job Title	
TYPICAL BUILDING SUBMISSION OF CONDOMINIUM VILLAS - (C3)	
NO. 01, 02, 03, 04, 05, 06, 07, 08, 09, 11, 12, 13, 16, 17, 18, 19, 21, 22, 23, 24, 25, 26, 30, 31, 31a, 32, 33, 34, 35, 37, 39, 40, 41, 42, 44, 45, 46, 47, 48, 49, 50, 51, 52, 53, TOTAL = 44 Nos.	
SECTOR - 26 & 31	
SURAJPUR - KASNA ROAD	
GREATER NOIDA, GAUTAM BUDDH NAGAR (U.P.)	

Drawing Title	
PARKING, LANDSCAPE & KEY PLAN	
UNIT NO. C3-TYPICAL	

Job No.	Drawing No.
Drawn: FAROOQUI	Checked: L2/SB/C-3/02
Date: JUNE 2009	Scale: 1:100

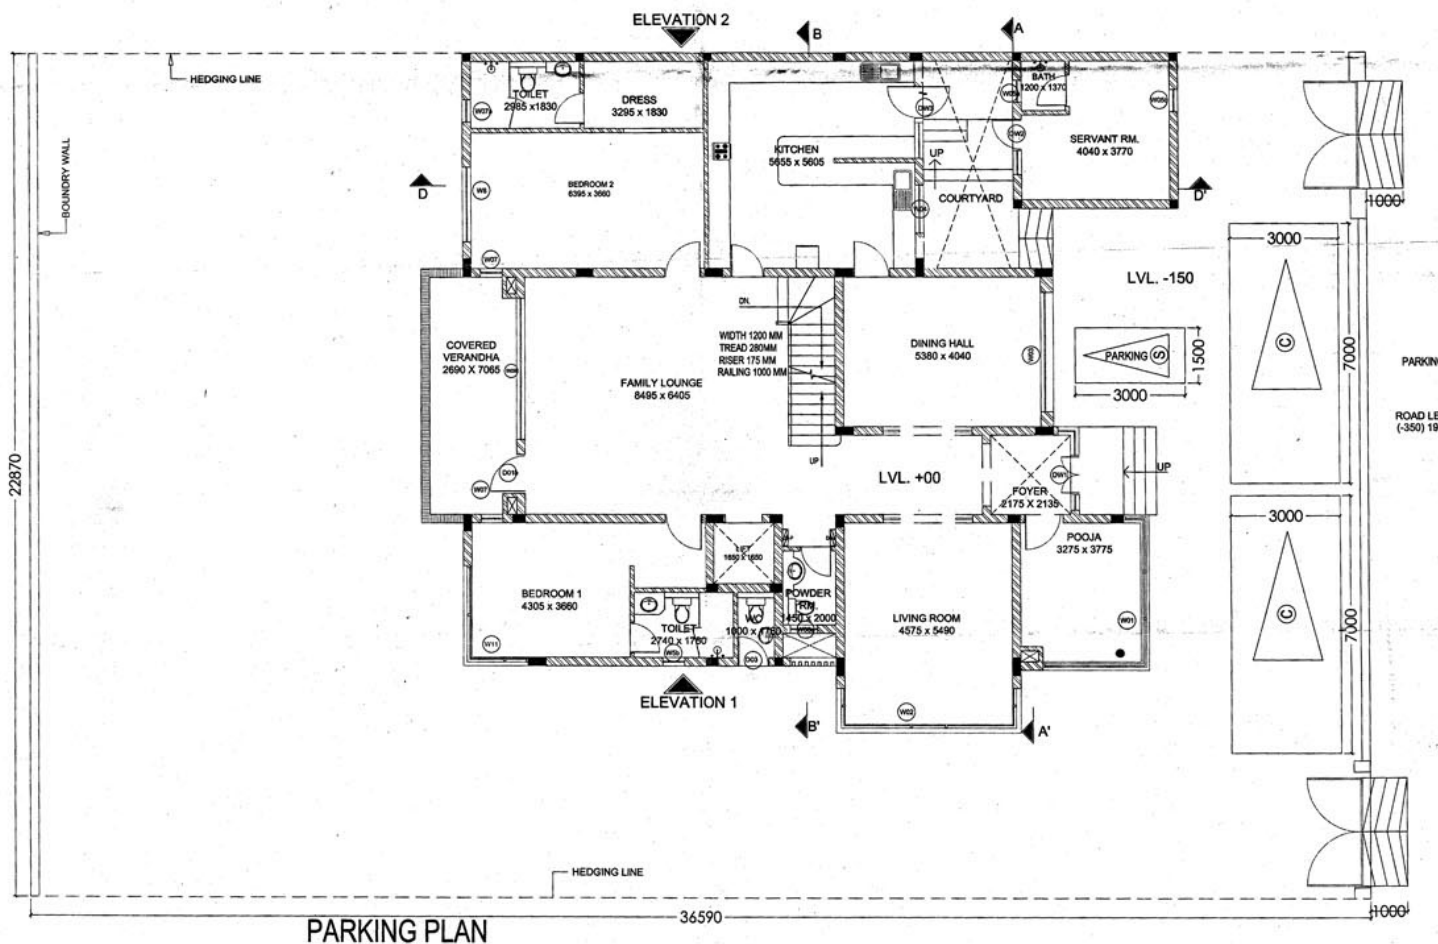

AREA STATEMENT - PARKING	
NO. OF PARKING REQUIRED = 3 NO.	
NO. OF PARKING PROVIDED = 2 NO. 4 WHEELER	
NO. OF PARKING PROVIDED = 1 NO. 2 WHEELER	
TOTAL = 3 NO	

AREA STATEMENT - PARKING	
ADDITION AREA	
C = 2 X 7.0 X 3.0 = 42.0 SQM	
S = 1 X 1.5 X 3.0 = 4.5 SQM	
TOTAL = 46.5 SQM	

