
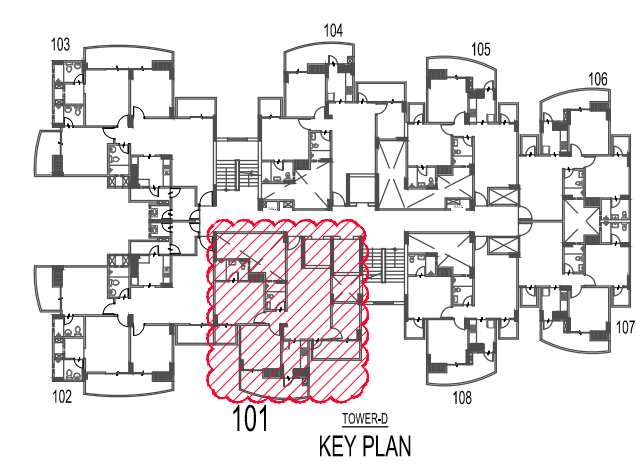


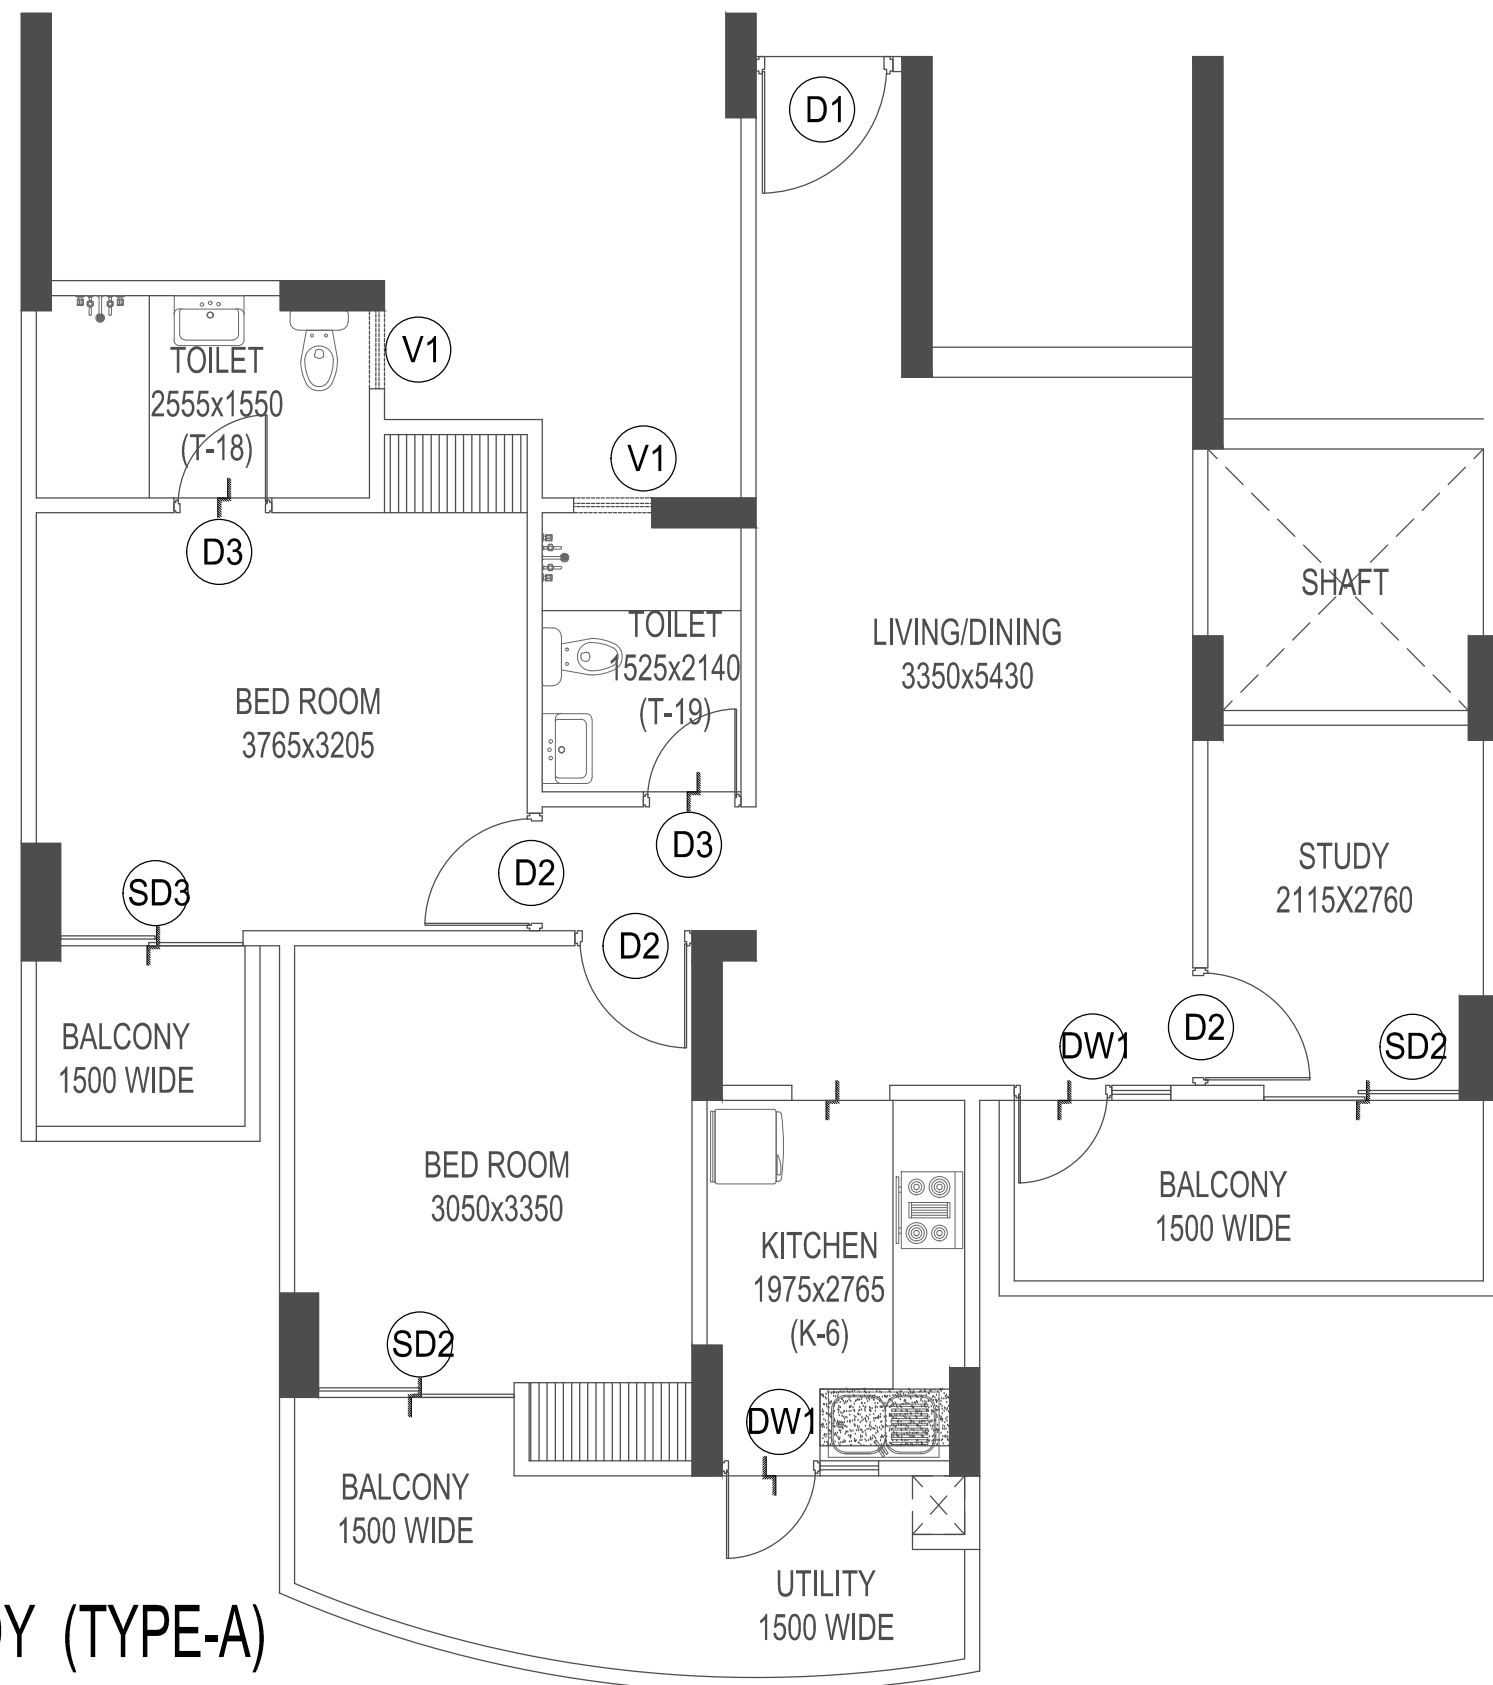

101 - 2 B.H.K. + 2 TOI + STUDY (TYPE-A)
CARPET AREA = 66.403 sq.mt.
BUILT UP AREA = 89.909 sq.mt.

TOWER-D