


**PROPOSED GROUP HOUSING-
OMEGA PRESIDENCY FOR
OMEGA DEVELOPER AND
BUILDERS AT KHASRA
NUMBER
165 & 185 AT VILLAGE UTTAR
DHAUNA, DISTRICT AND
TEHSIL LUCKNOW.**

THIS DRAWING AND THE INFORMATION CONTAINED
HEREIN SHALL NOT BE DISCLOSED, REPRODUCED
OR USED FOR ANY PURPOSE BY ANY PERSON
WITHOUT THE EXPRESS WRITTEN CONSENT OF M/S
MURALAGE. THIS DRAWING IS PROTECTED UNDER
COPYRIGHT LAW AND ANY COPYING OR
REPRODUCTION HEREOF IS PROHIBITED.
UNAUTHORISED PERSONS FOUND COPYING THIS
DRAWING OR ANY PART OF THIS DOCUMENT OR
USING THE SAME FOR ANY PURPOSE SHALL BE
SUBJECT TO LEGAL ACTION.

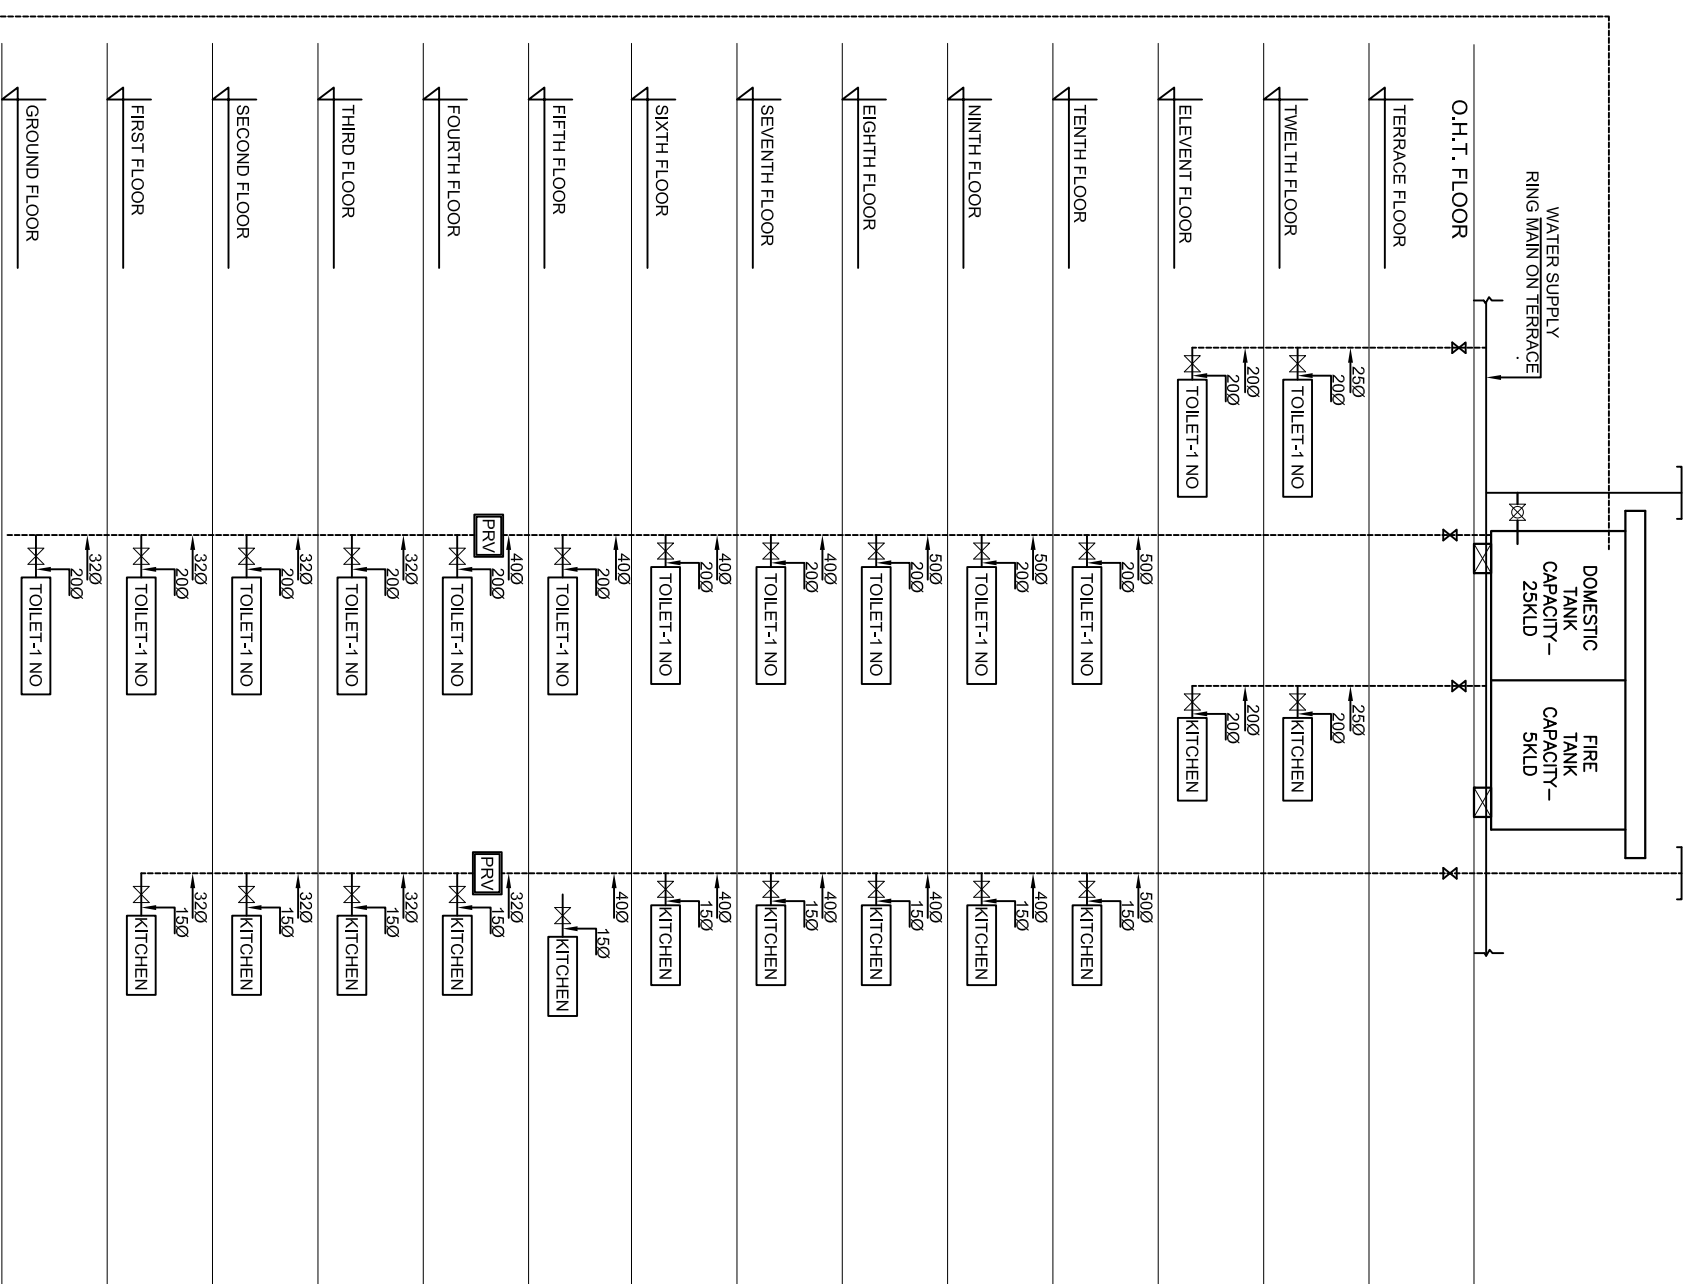

DETAIL OF DOMESTIC WATER SUPPLY DROPS

BUILDING MEP CONSULTANT
TRIVENI CONSULTING ENGINEERS
FLAT NO.-C AVON RESIDENCY
A1/8, SECTOR-H ALIGANJ
LUCKNOW
triveniconsultants.lko@gmail.com

SERVICES DRAWING
WATER SUPPLY SCHEMATIC

| | |
|----------------|----------|
| REFERENCE NO.: | G-108 |
| SHEET NO.: | 19 |
| SCALE : | 1:100 |
| DATE : | Dec'16 |
| DRAWN BY: | Abhishek |

ORIENTATION

ARCHITECT
savita-tohit
m u r a l a g e
architects , interior decorators & muralists
B-1/29 , sector - a , aliganj , lucknow
phone no. : 2321590, 2320715