


S. No.	SYMBOL	DESCRIPTION
1.		RISING MAIN LINE (FROM T/W TO U.G.T.)
2.		MUNICIPAL WATER SUPPLY LINE
3.		RECYCLED WATER SUPPLY LINE FOR HORTICULTURE
4.		EXCESS RECYCLE WATER LINE
5.		MASONRY CHAMBER FOR ISOLATING VALVE
6.		PROPOSED TUBE WELL
7.		GARDEN HYDRANT
8.		BASEMENT RETAINING WALL

S. No.	SYMBOL	DESCRIPTION
1.		FIRE LINE
2.		YARD HYDRANT 63 M.M. DIA. SINGLE HEADED HYDRANT VALVE WITH 2 NOS. 15 M. LONG, 63 M.M. DIA. FIRE HOSE PIPE & 1 NO. BRANCH PIPE WITH NOZZLE
3.		FIRE BRIGADE CONNECTION
4.		BUTTERFLY VALVE
5.		NONRETURN VALVE (CHECK VALVE)
6.		ISOLATING VALVE WITH MASONRY CHAMBER



rev. no.	date	revision

project  
**PLOT NO - GH - 09C, D.V. TECH  
 ZONE-4 GREATER NOIDA ( U.P)**

title  
**LAYOUT PLAN**

subtitle  
**EXTERNAL WATER SUPPLY SYSTEM**

drawing released for

APPROVAL

ADVANCE COPY

SUBMISSION

CONSTRUCTION

dr. no.  
**JMF / 13B17 / ES - 04**

scale  
**1 : 400**

date  
**26.06.2018**

drawn by  
**Prem Saini**

designed by  
**Badri Vishal**

checked by  
**Anand Havelia**

architects  
**Space Designers International**  
 B-34, Sector-67, NOIDA-201301  
 PH: 91-9711633717, 18, 19, 20  
 e-mail: spacesdi@gmail.com, www.spacedi.com

services consultant  
**Consummate Engineering Services (P) Ltd.**  
 Noida Office : B - 67, Sector - 67, Noida - 201 301  
 Lko. Office : R 006, Rohtas Plumeria, Gomti Nagar, Lucknow  
 Tel : (0120) 6615500 ( 32 Lines )  
 e mail : mail@cespl.in, website : www.cespl.in