
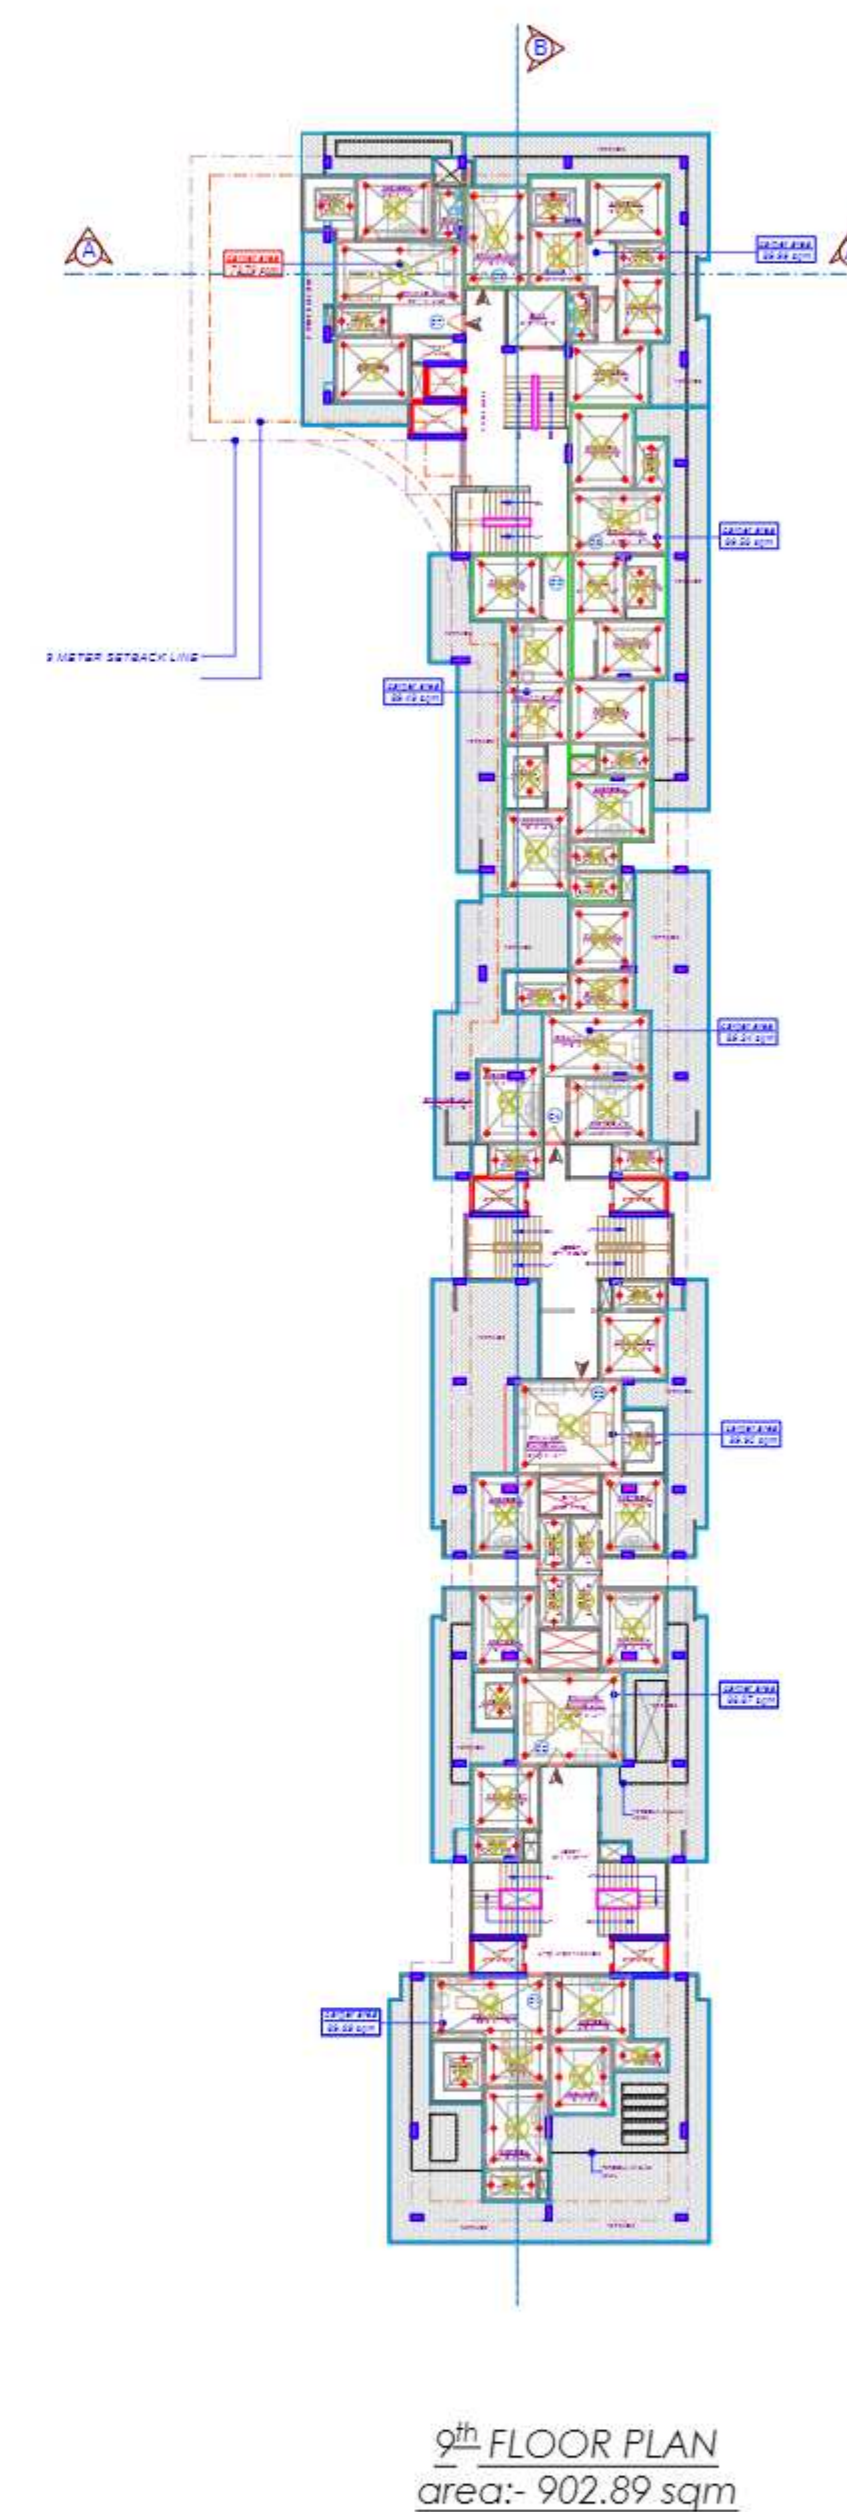
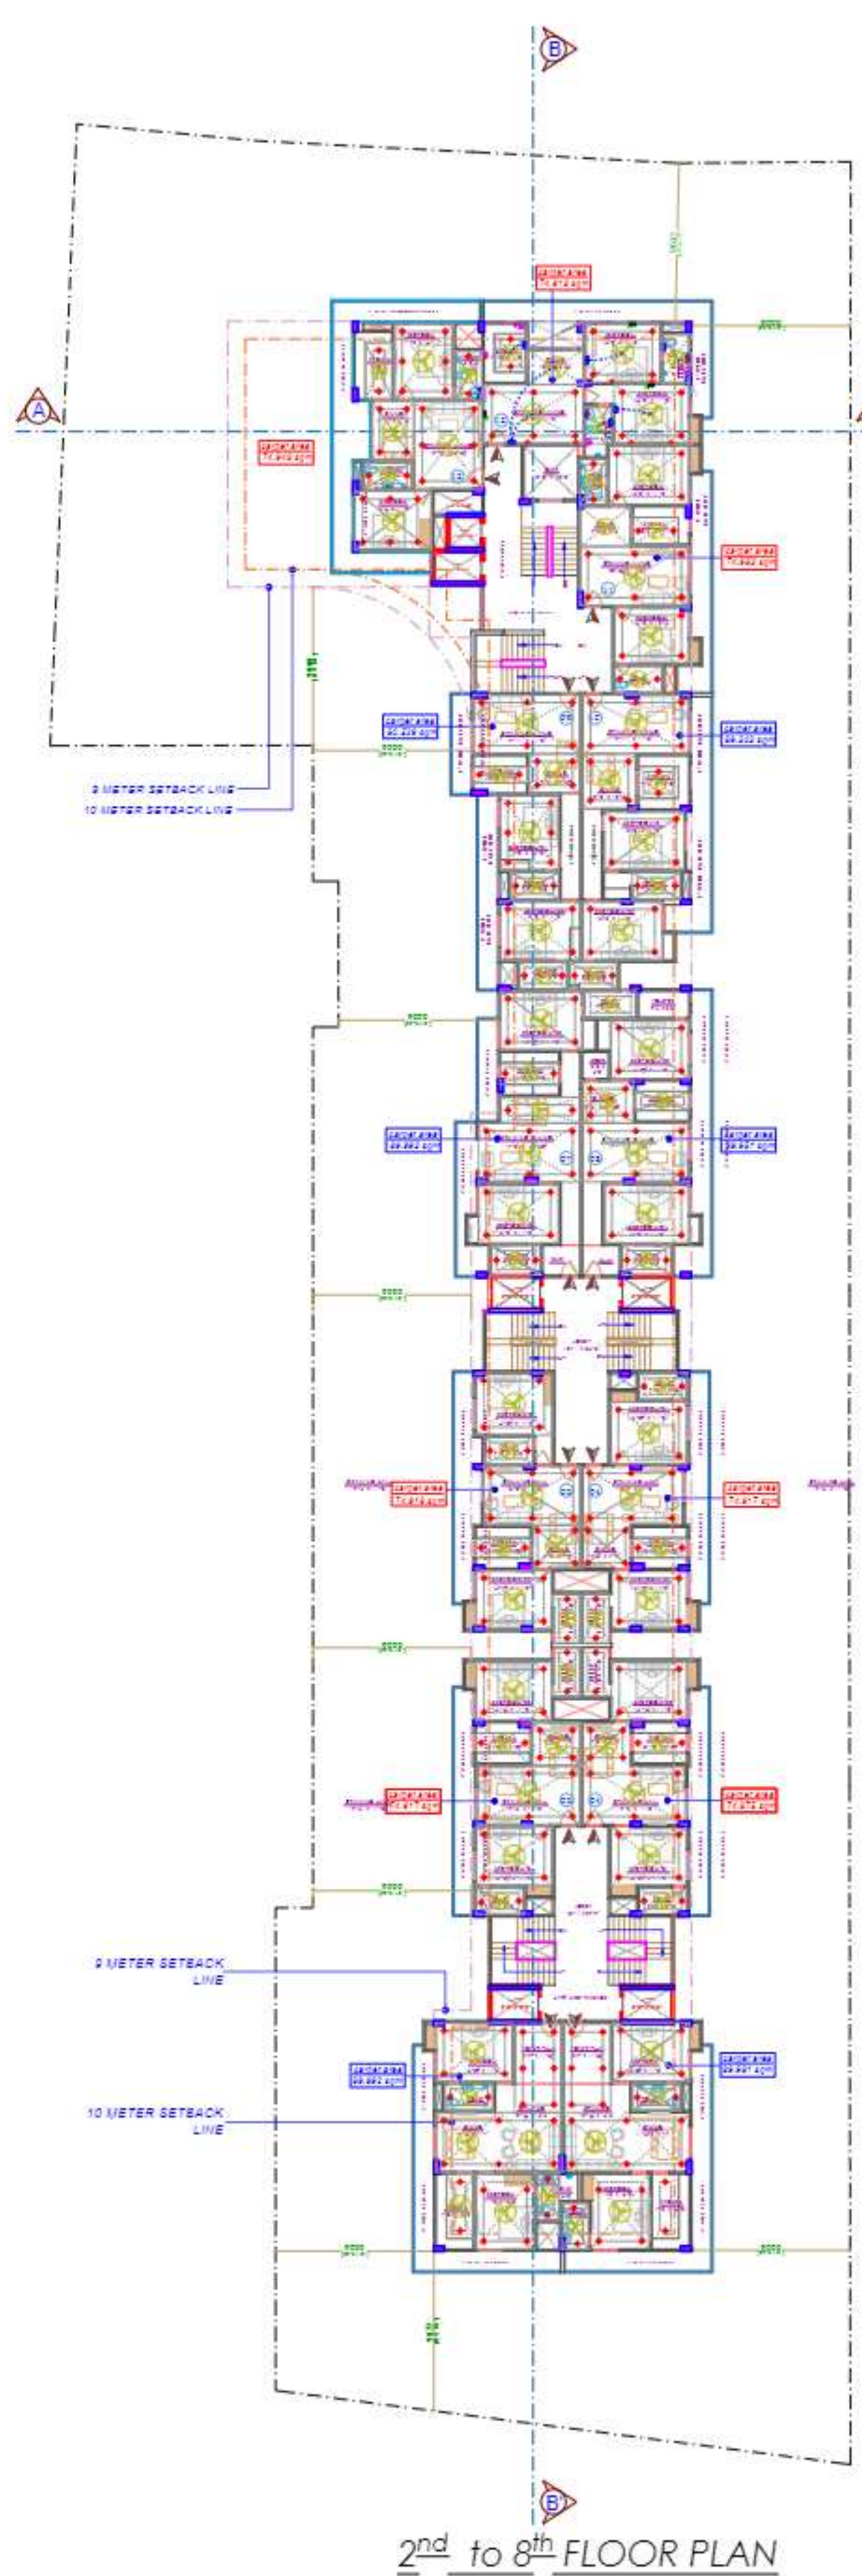
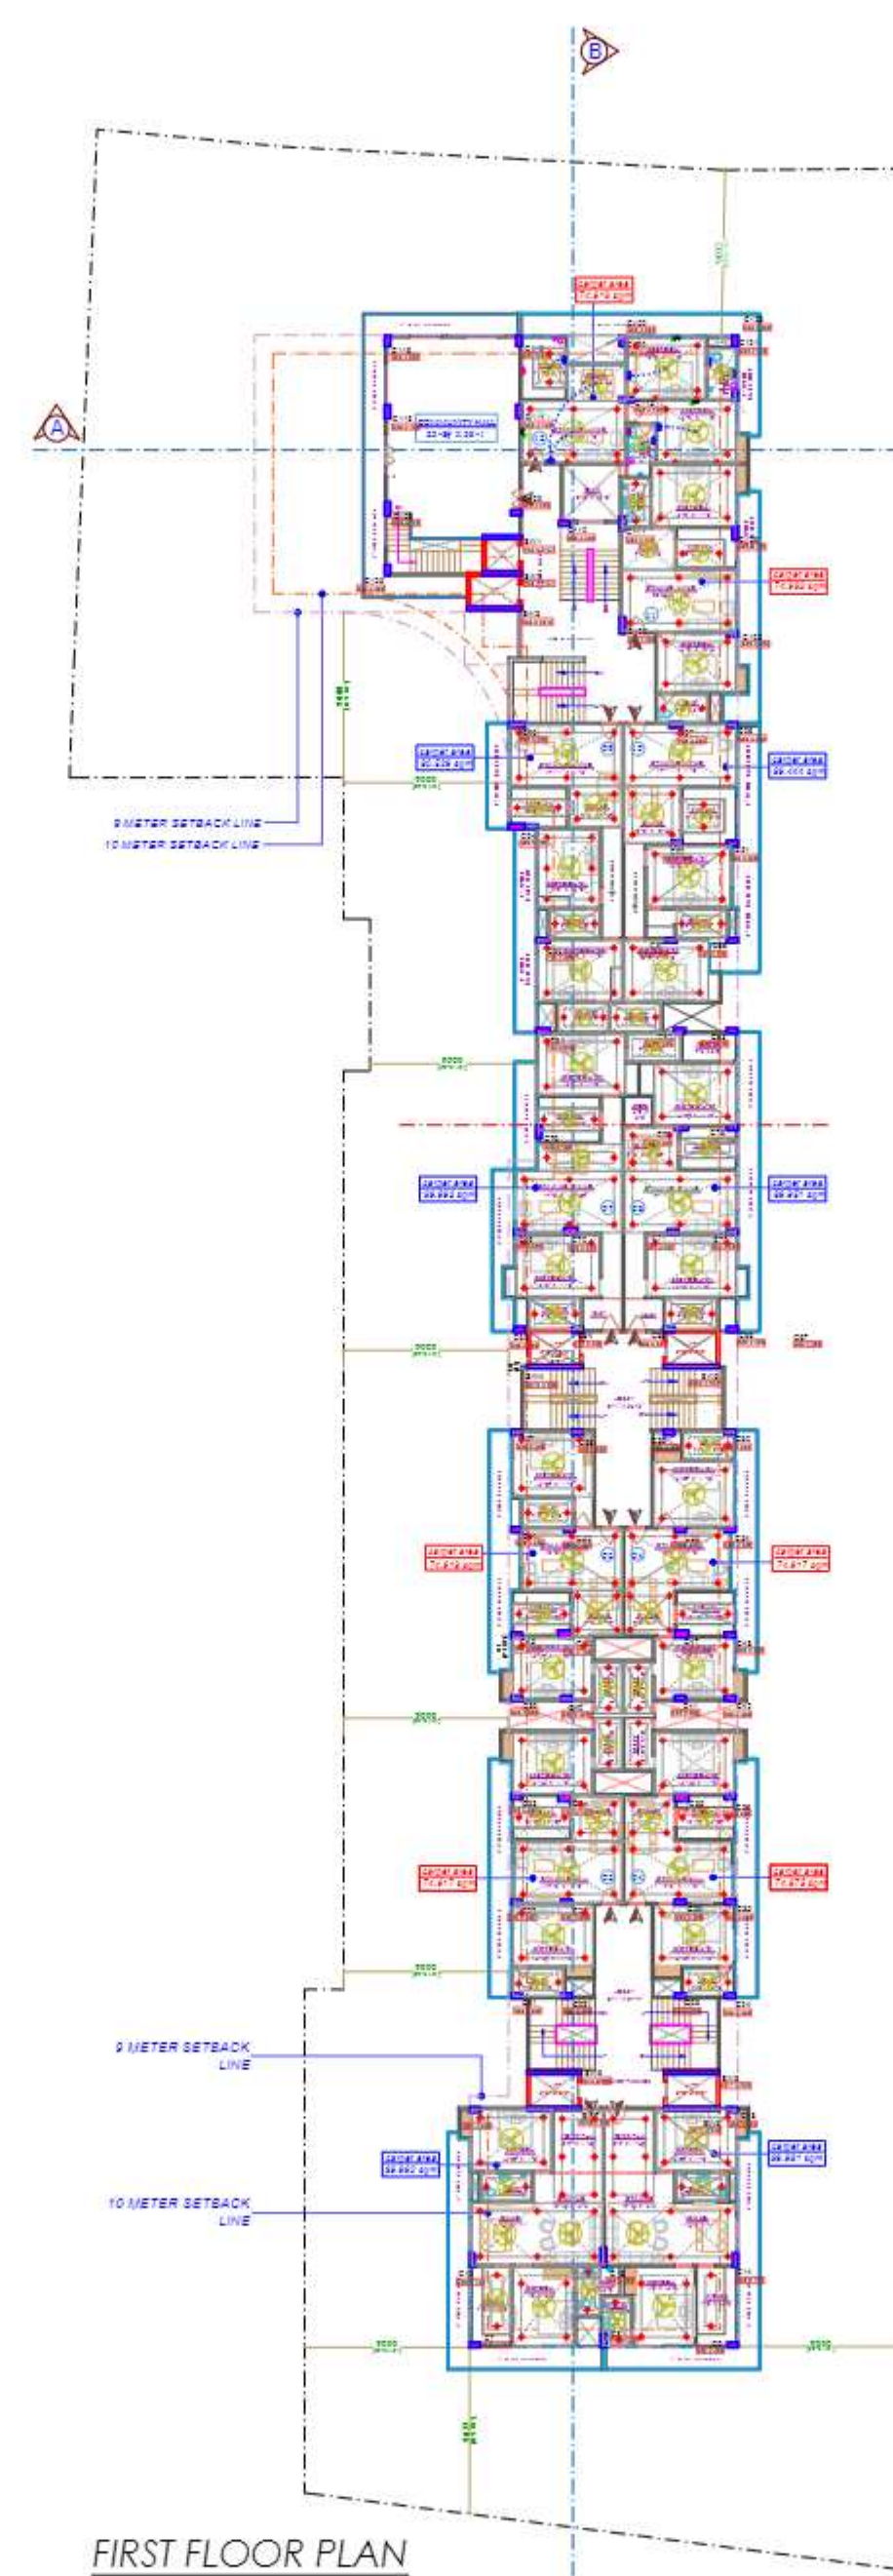


ELECTRICAL LAYOUT

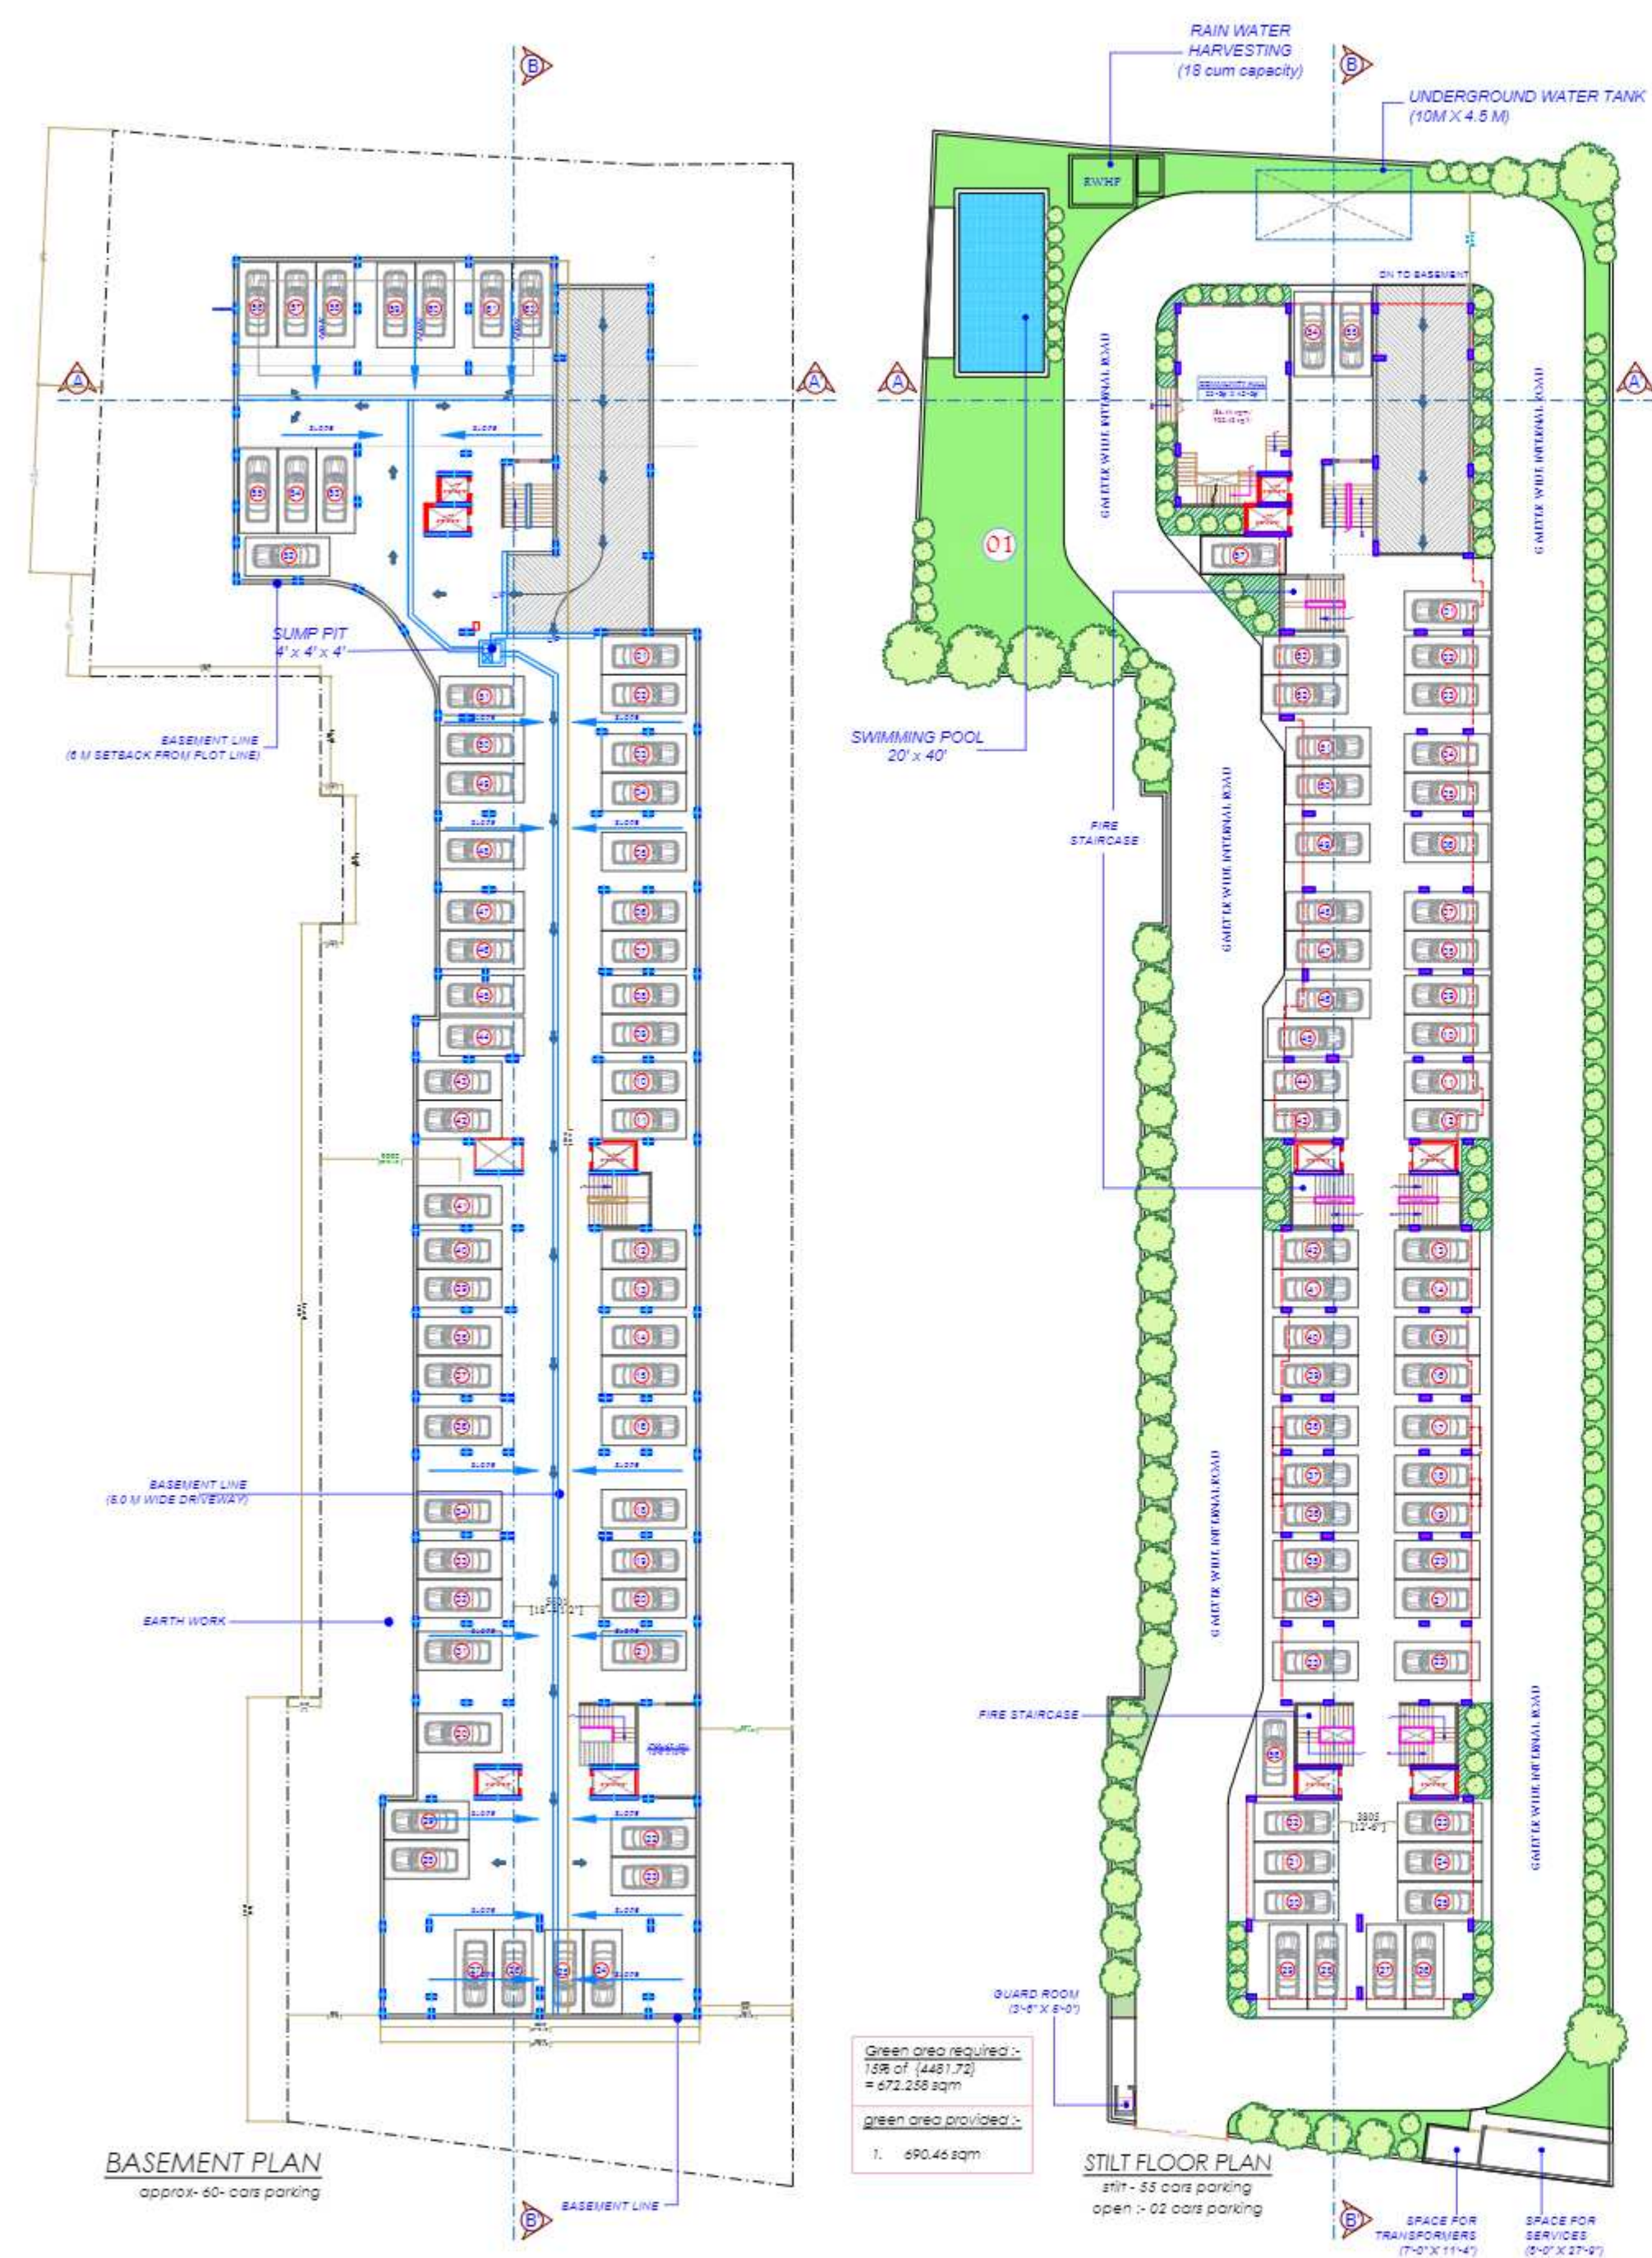

Project :
Proposed Apartment at Lowther Road
Title : Floor Plan- Electrical Layout
Address : Prayagraj

TARANA NASEER
(B.Arch, M.Plan)
MANISH GUJRAL
(B.Arch, F.I.V)

DEALT BY

DATE

08-06-2024