


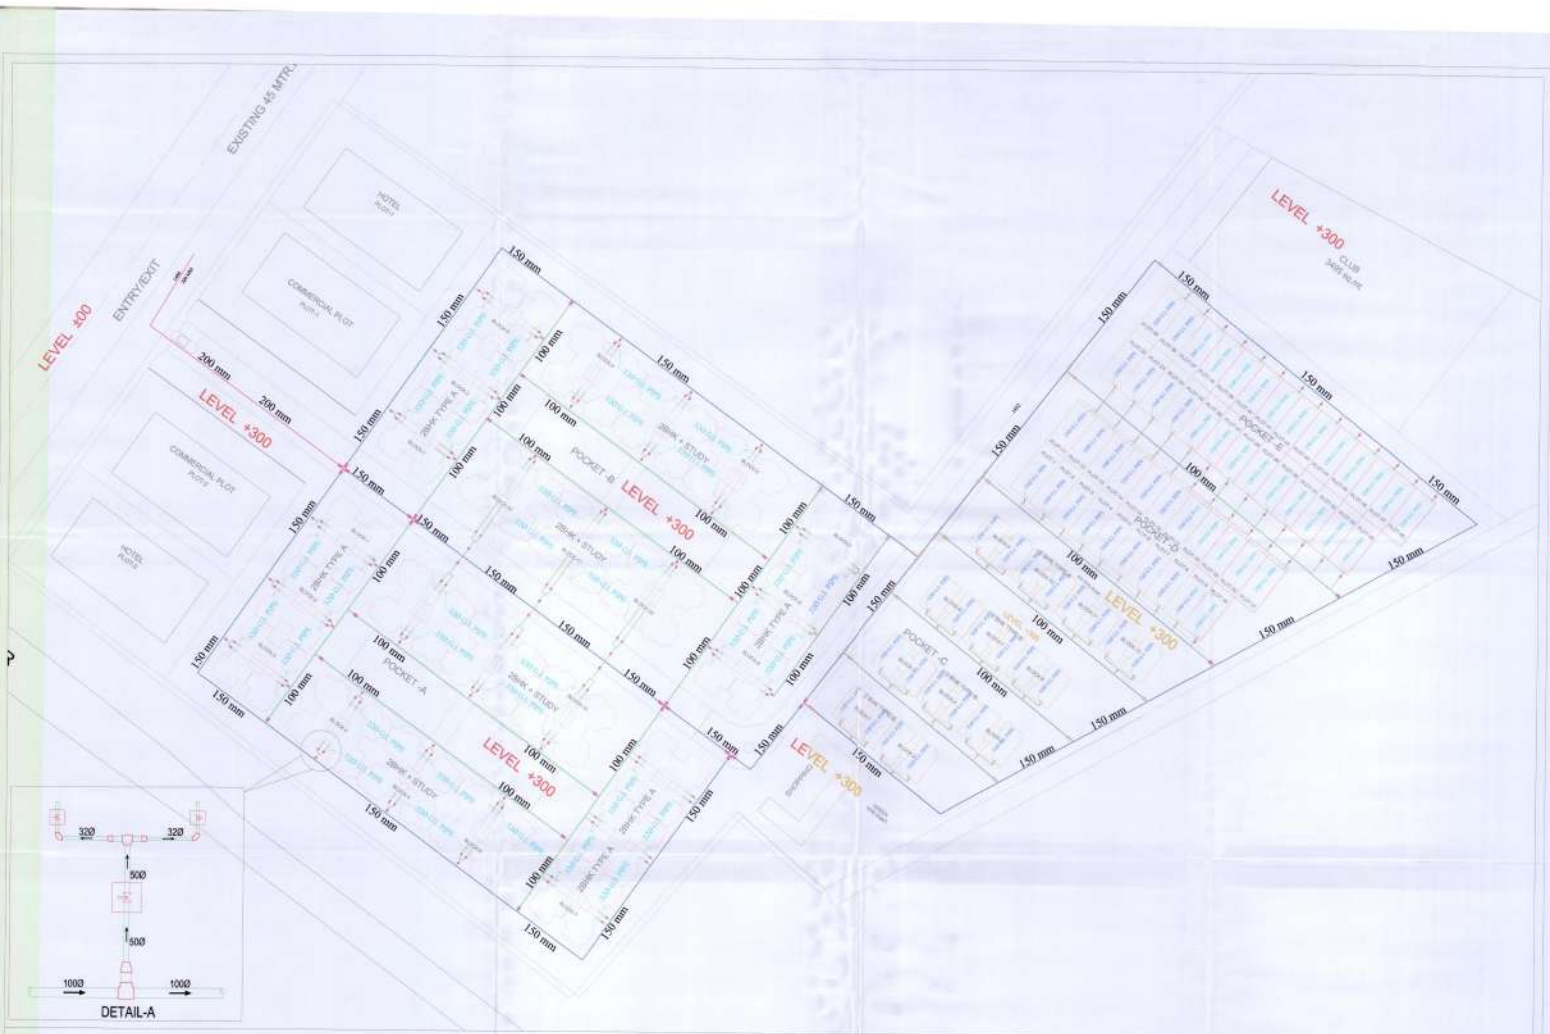

PROJECT:- AIRPORT ENCLAVE SECTOR-10, SHATABDI NAGAR, MEERUT	DATE: 12-05-16 GENERAL MANAGER- PROJECT MANAGER: M. PANT CHECKED BY: AMIT DWG NO:	DEVELOPED BY: MEERUT DEVELOPMENT AUTHORITY LAY-OUT PLAN (WATER SUPPLY LAYOUT) SUB-TITLE: AIRPORT ENCLAVE (PLUMBING SERVICES)	ARCHITECTURAL CONSULTANTS - ATUL GUPTA H - 131, SECTOR 63, NOIDA	Services Consultant: SHAH & PANT CONSULTING ENGINEERING PVT. LTD. Plot No. 102, Sector 63, Noida
---	---	--	--	---