
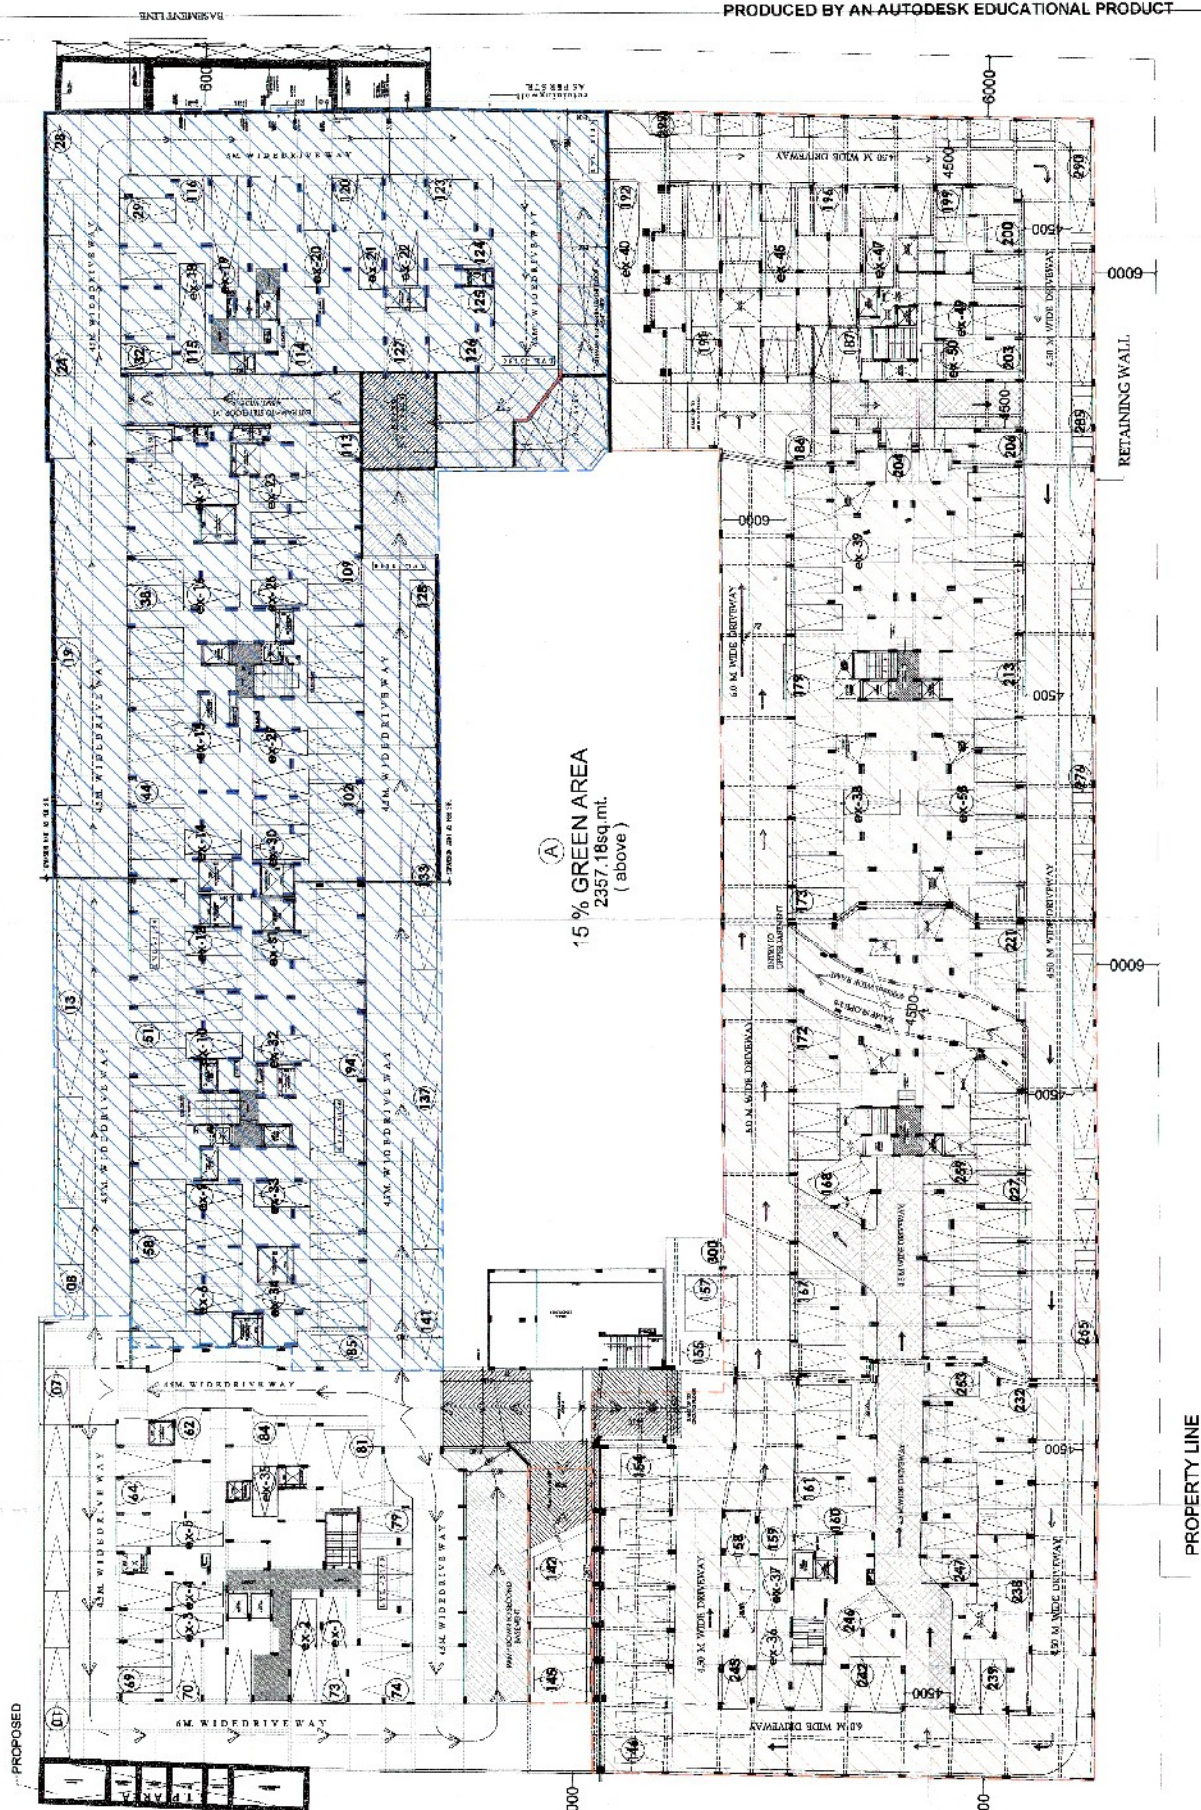


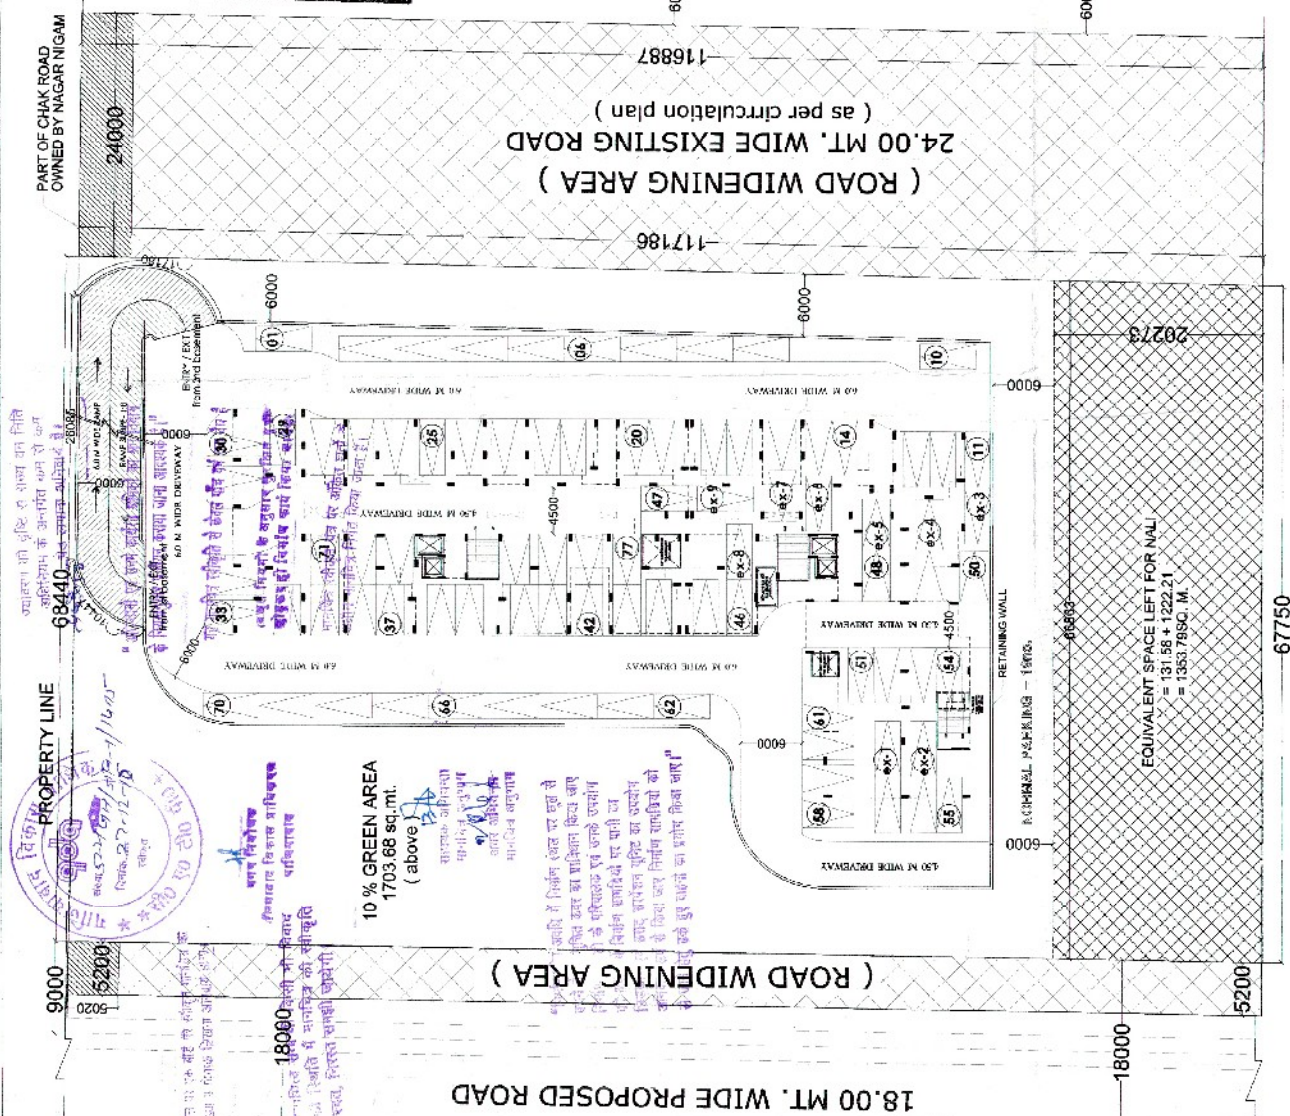

1st BASEMENT PLAN

PROJECT :
REVISED SUBMISSION DRAWINGS FOR
GROUP HOUSING " FORTUNE RESIDENCY"
AT KHASRA NO -1123 &1116
AT VILLAGE NOORNAGAR GHAZIABAD (UP)

OWNER:
M/S. VASU INFRASTRUCTURE (P.) LTD

DRAWING TITLE:

1st BASEMENT PLAN

OWNER SIGN: _____

ARCHITECT SIGN:

V.D. SHARMA:
N.E. STRUCTURE
00701014 PWT. III
DESIGN
T-2A SEC-07- NGIDA

Aashirvadi Architectural Services Pvt. Ltd.
Architects, Engineers, Interior Designers, Vastu Consultants
Office: 5/1 FLAT NO.4 ROOP NAGAR, DELHI-110007
Phone: 9871380793, 8810778101
Email: aashirvadiarchitect@gmail.com

SCALE	DATE	DEALT BY	CHECKED BY	SHEET NO.
N.T.S				SD-02

ALREADY COMPOUNDED

PART COMPLETION
ALREADY TAKEN

PRODUCED BY AN AUDIODESK EDUCATIONAL PRODUCT