


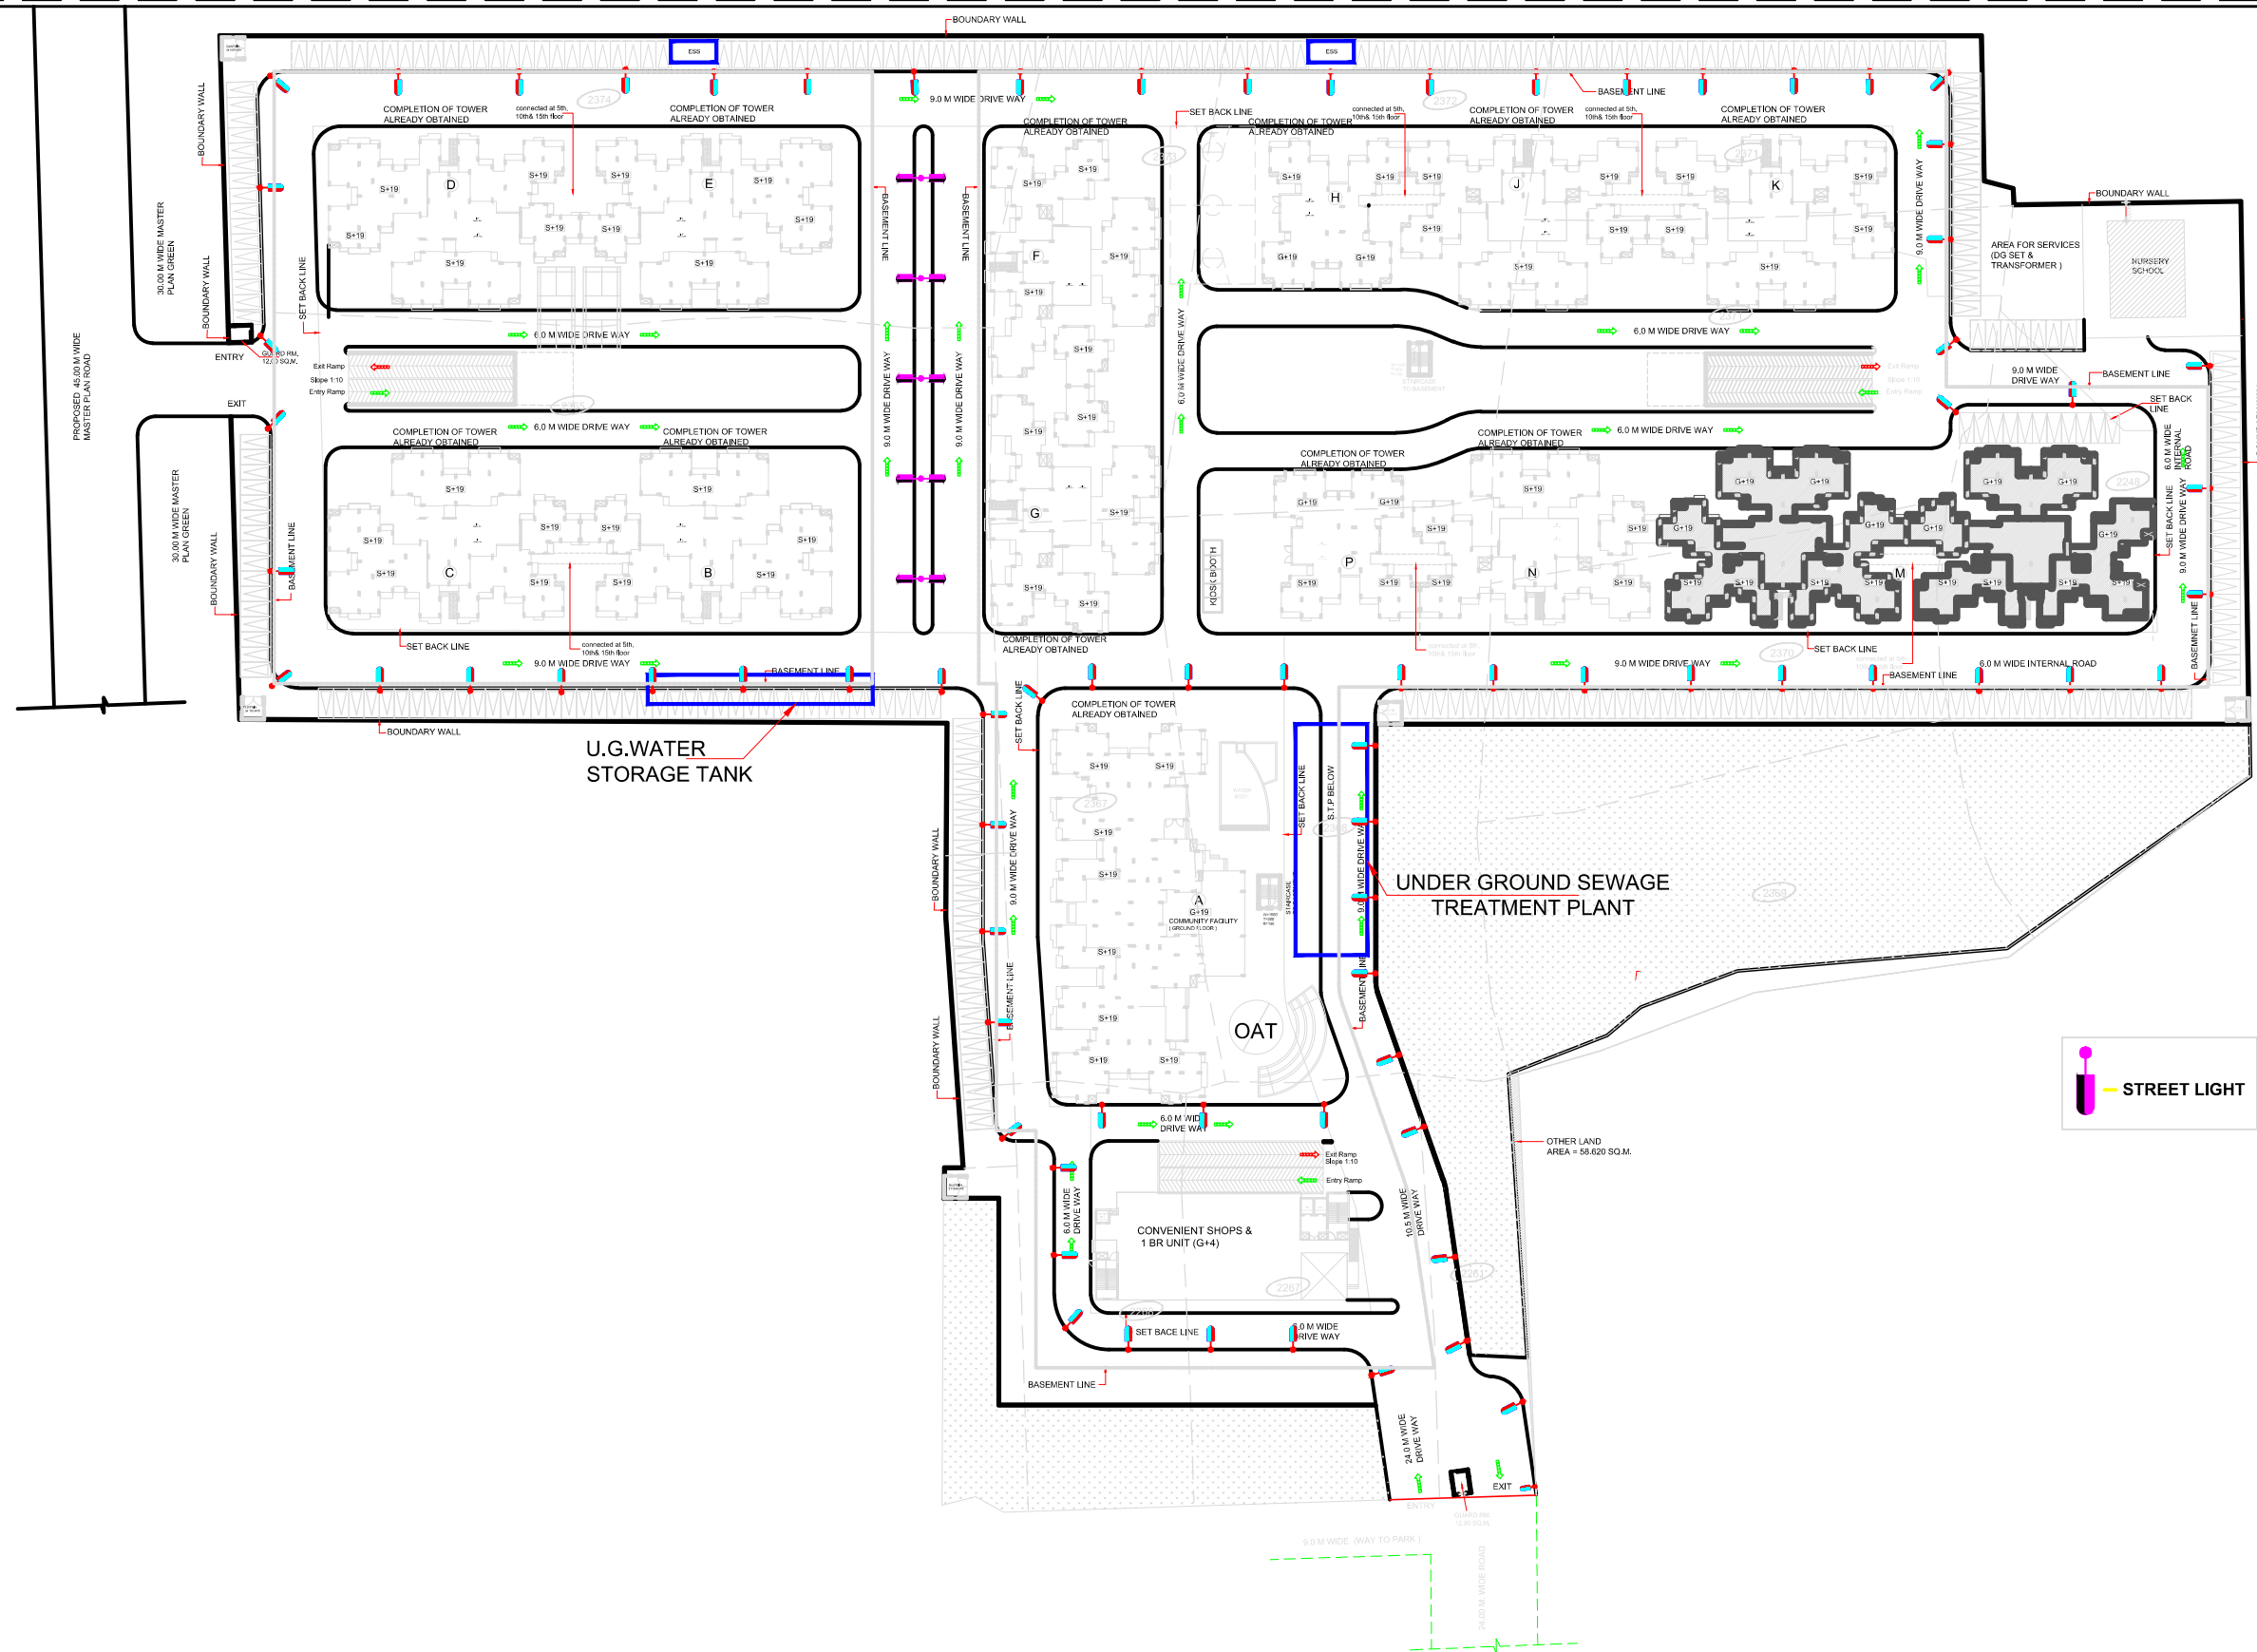

|   |   |                                                        |                                 |                                            |                                               |               |   |
|---|---|--------------------------------------------------------|---------------------------------|--------------------------------------------|-----------------------------------------------|---------------|---|
| <p>Job Title :</p> <p>REVISED GROUP HOUSING AT PLOT NO.: - GH-6<br/>ADITYA WORLD CITY, INTEGRATED TOWNSHIP,<br/>SHAHPUR-BAMHETA, GHAZIABAD, (UP).<br/>ON KHASRA NO.: - 2248, 2261, 2267, 2268, 2269,<br/>2365, 2367, 2368, 2369, 2370, 2371, 2372, 2373 &amp; 2374.</p> | <p>Owner:</p> <p>M/s. AGARWAL ASSOCIATES PROMOTERS LIMITED.<br/>10, NEW RAJDHANI ENCLAVE, VIKAS MARG,<br/>NEW DELHI-110092.</p> | <p>DRAWING TITLE:</p> <p>SITE DEVELOPMENT<br/>PLAN</p> | <p>ARCHITECT:</p> <p>OWNER:</p> | <p>SCALE:</p> <p>1:350</p> <p>DWG. NO.</p> | <p>PROJECT TEAM:</p> <p>NUPC</p> <p>DATE:</p> | <p>NORTH:</p> | <p>ARCHITECTS:</p> <p><b>N+U</b><br/>N + U DESIGN STUDIO<br/>Architecture • Project Management<br/>Urban Planning • Product Design</p> <p>A-243, OKHLA PHASE-I,<br/>NEW DELHI - 110020, INDIA<br/>Telephone :<br/>+91-11-26816414 / 15<br/>Fax :<br/>+91-11-26818013<br/>E-Mail :<br/>info@nplusu.in www.nplusu.in</p> |
|---|---|--------------------------------------------------------|---------------------------------|--------------------------------------------|-----------------------------------------------|---------------|---|