



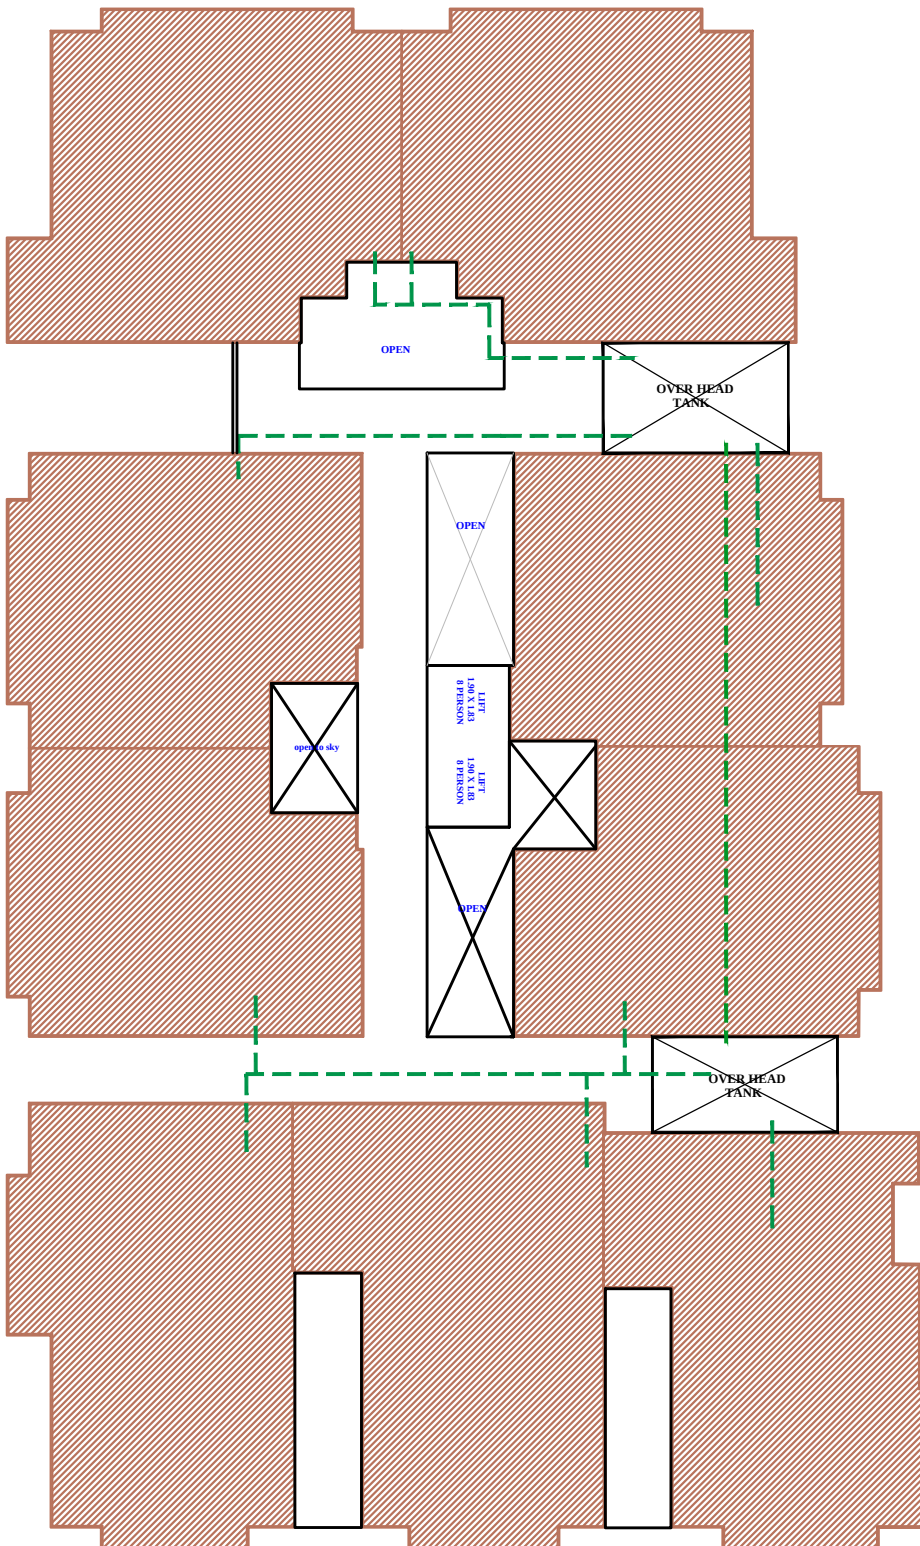

TERRACE FLOOR PLAN

TERRACE OVERHAED TANK

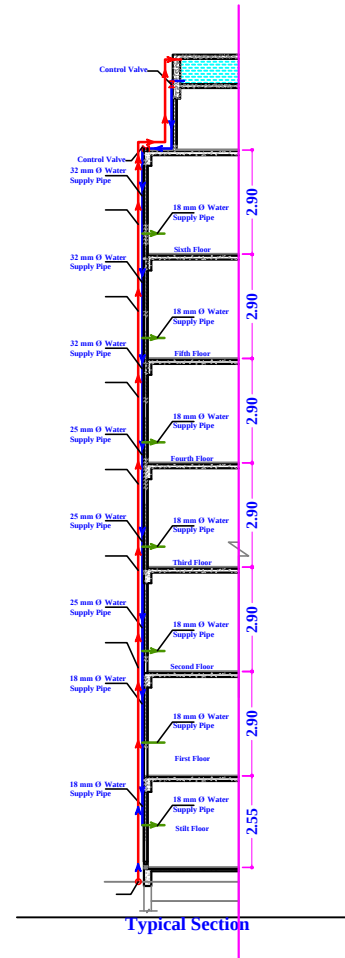

SCALE:- 1:100

CERTIFICATE

CERTIFIED THAT THERE IS NO PROP OR ROAD MAINTAINED BY ANY GOVT. DEPARTMENT OR BELONGING TO RLWAY ADM. WITH IN 30.48 MT. FROM THE SITE IN QUESTION

SPECIFICATION

LEAN CONC. IN FOUNDATION 1:4:8
B/W IN SUPER ST. 1:6
CEMENT PLASTER 1:5

PROPOSED PLAN OF RESIDENTIAL BUILDING ON M-2 AT CHAKERY L.L. & C.F AREA G.T. ROAD KANPUR

OWNER'S SIGN

ENGINEER'S/ARCHITECT'S SIGN.

TAG INFOTECH & PROJECTS

PROJECT MANAGEMENT SERVICES
16/17 (I)B.CIVIL LINES,KANPUR-1
Ph: 9839034410
Web : www.tagprojects.in