


24.00m. WIDE ROAD

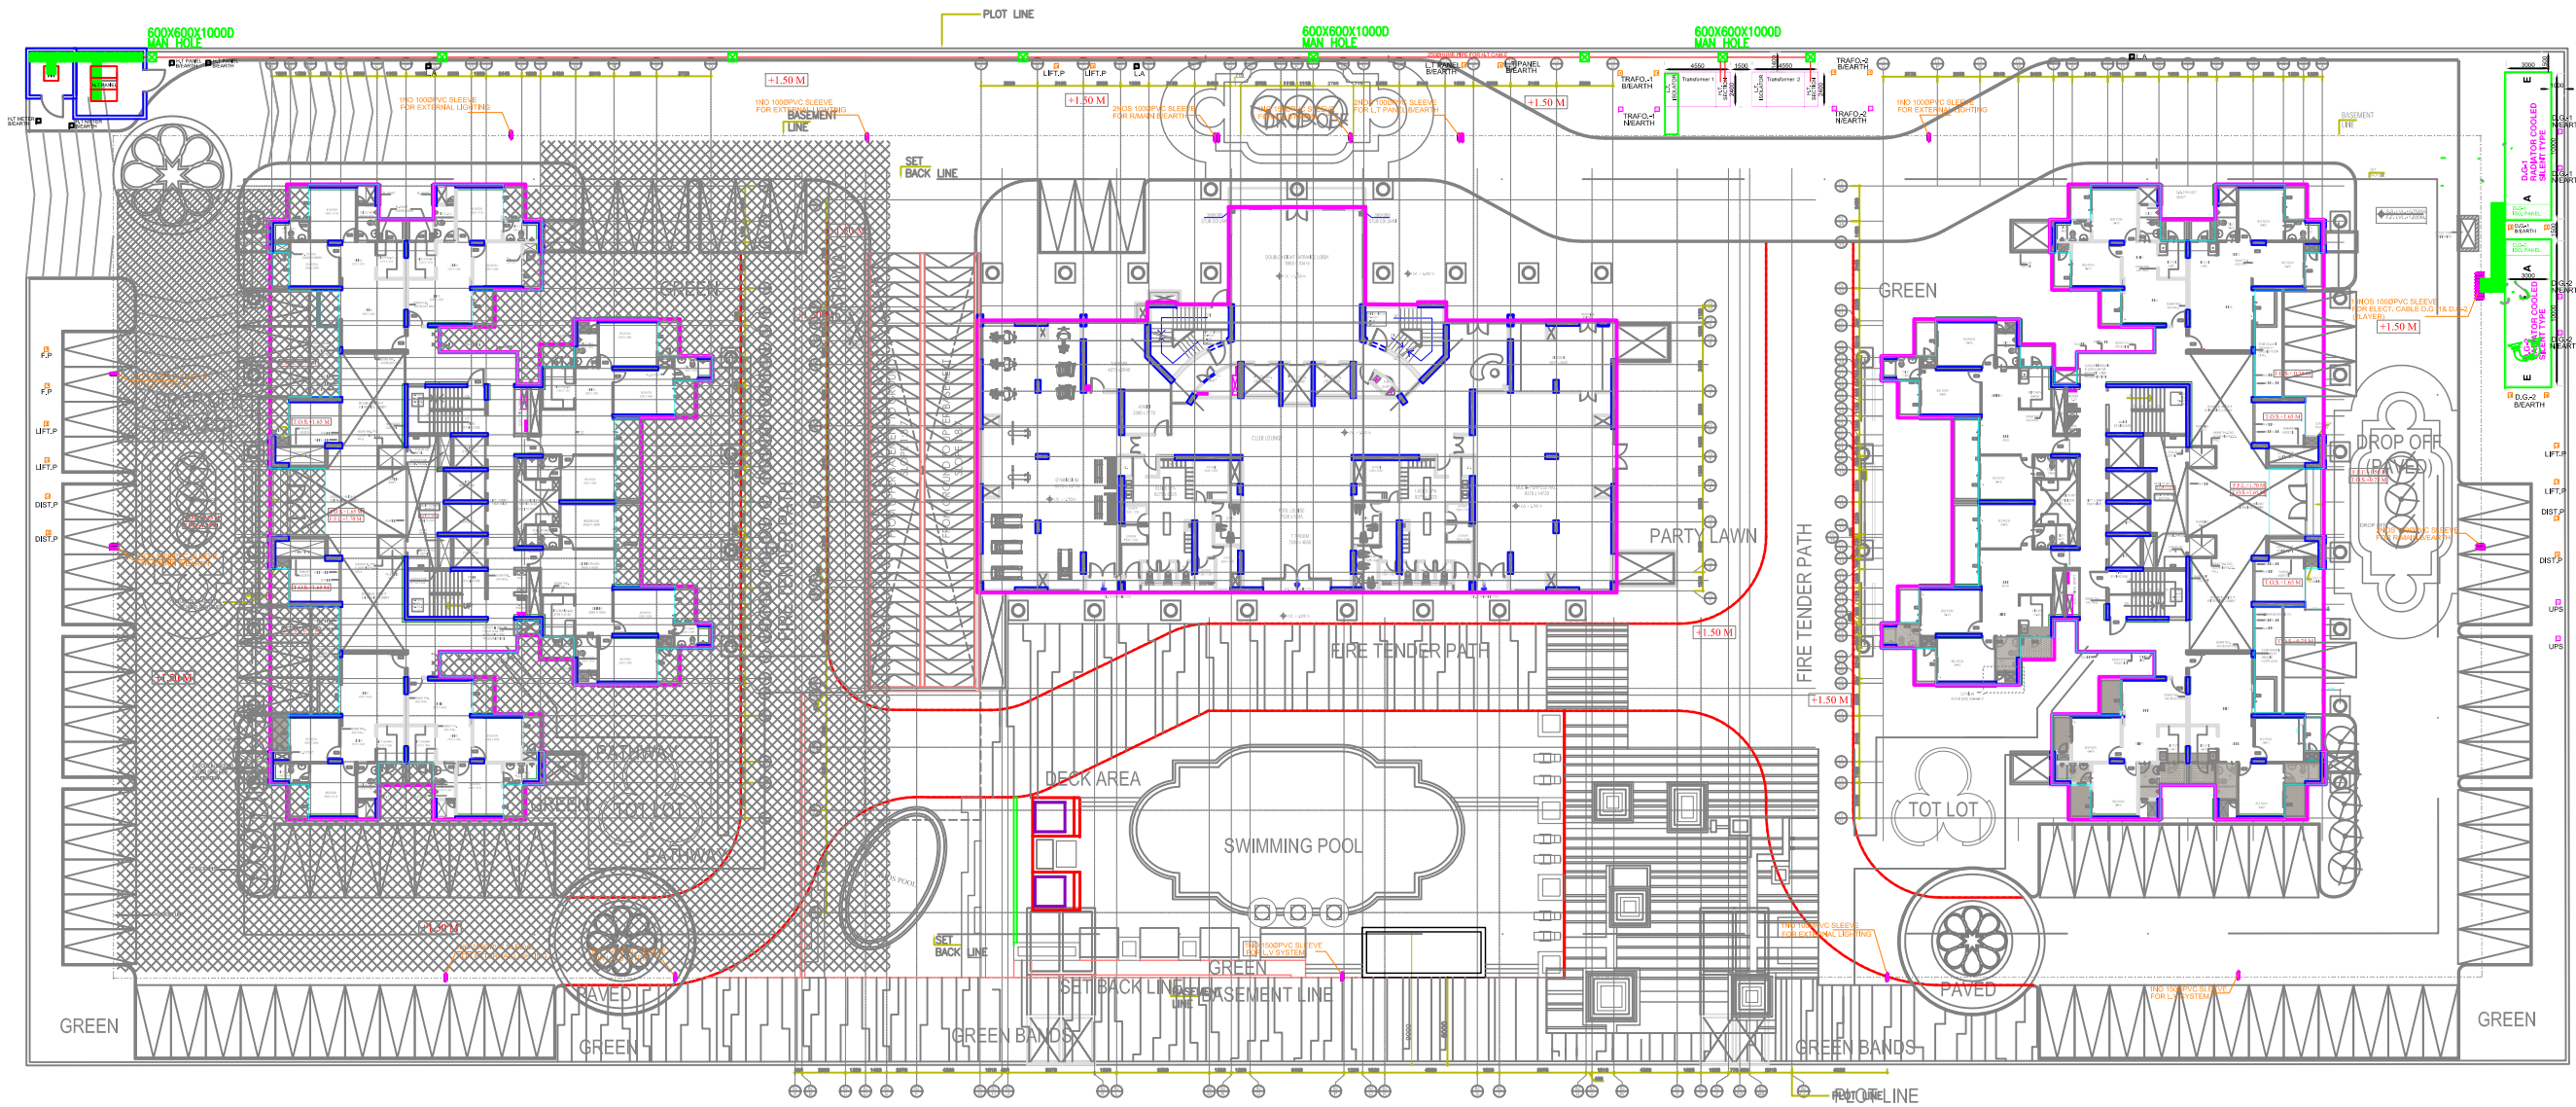

SITE PLAN

Architect
Interior
Exterior

OPTIMUM DESIGN pvt.ltd.
CONSULTING ENGINEERS
20/335, VASUNDHARA, GHAZIABAD - 201012
PHONE- 0120-3348631 / 32, 4118563
email- optimumdesigns@gmail.com

SNC
Suri Nayar Consultants Pvt. Ltd.
Head Office : 200, 200A & 200B-200B, 2nd & 3rd Floor,
New Centre, 2nd & 3rd Floor,
Sector-24, Gurgaon-122002, Haryana (India)
Tel : +91-124-4000001 (03 Lines)
Fax : +91-124-4000002
Email: info@snccorp.com
URL : www.snccorp.com

Project No :
Scale of Map :

PRATA PROMOTERS
PVT LTD

MAHAGUN
MANTRA

DATE PLAN
BY
CHECKED BY
APPROVED BY

EL/SP-01