
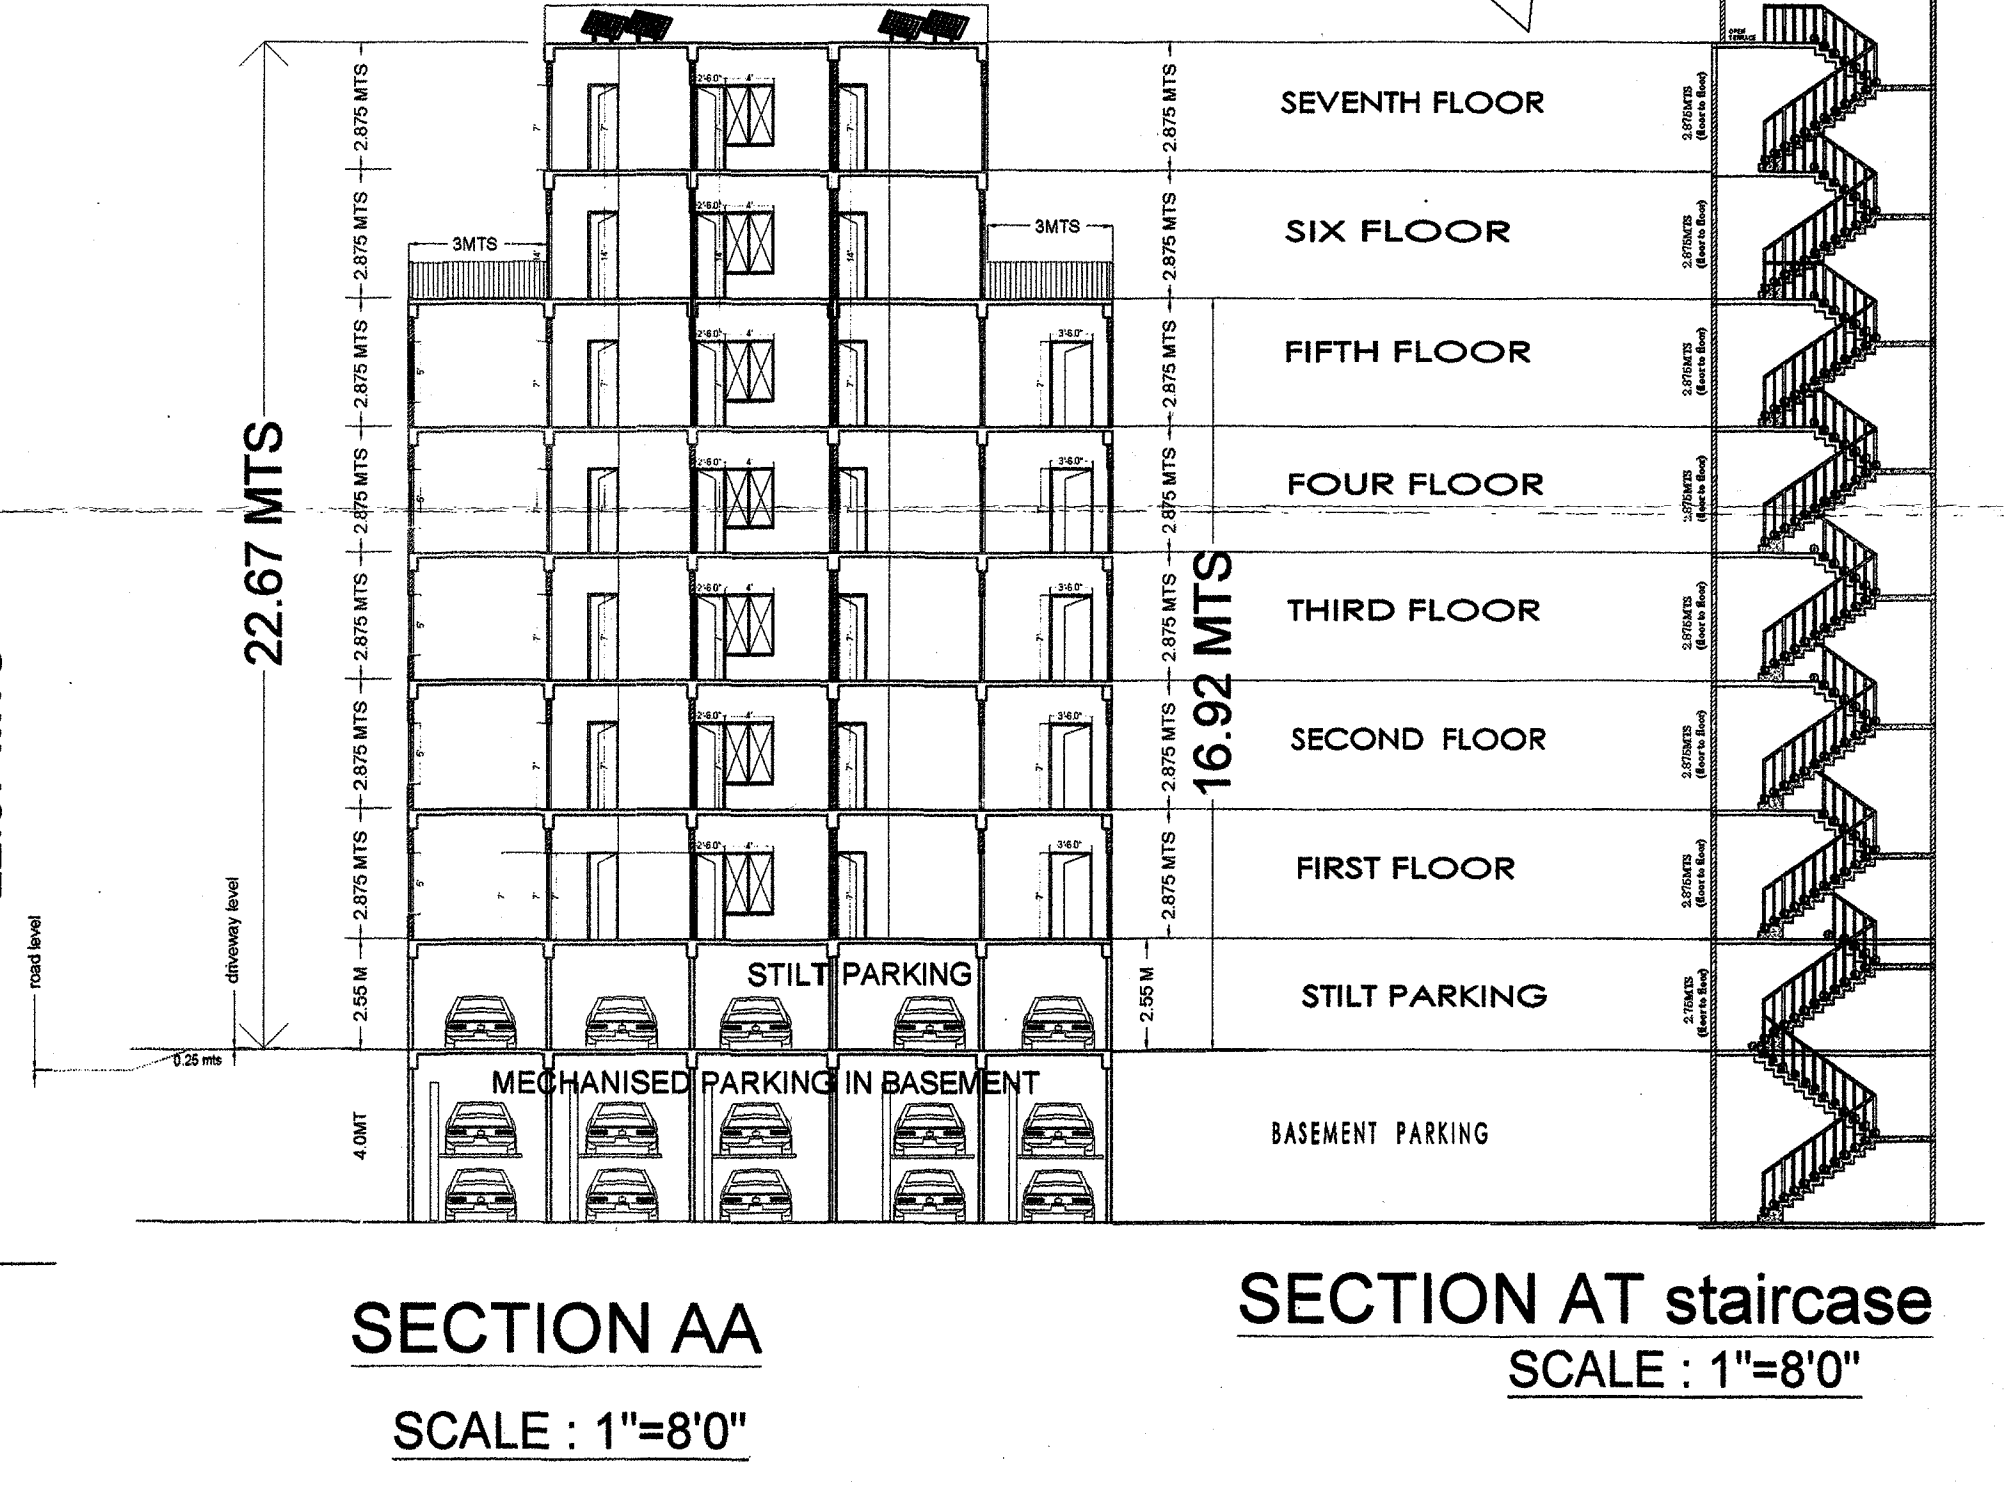
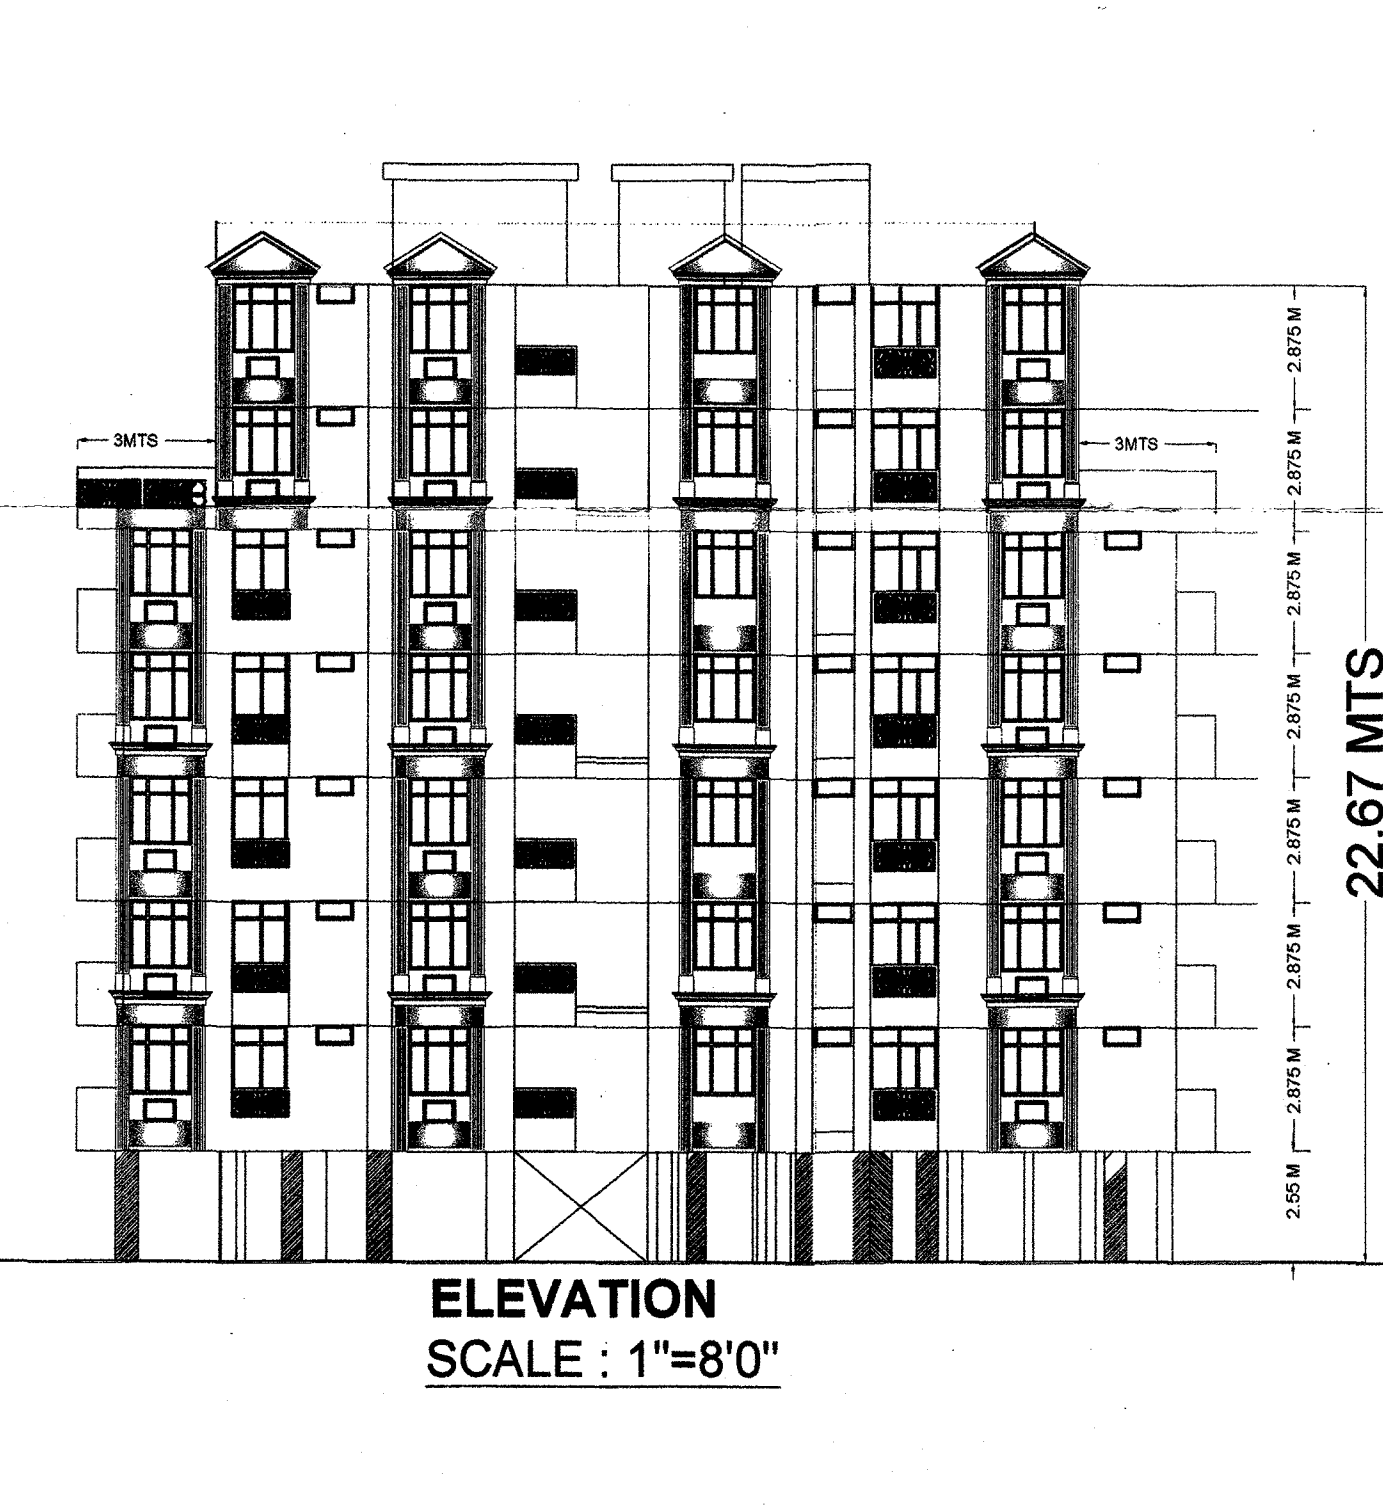
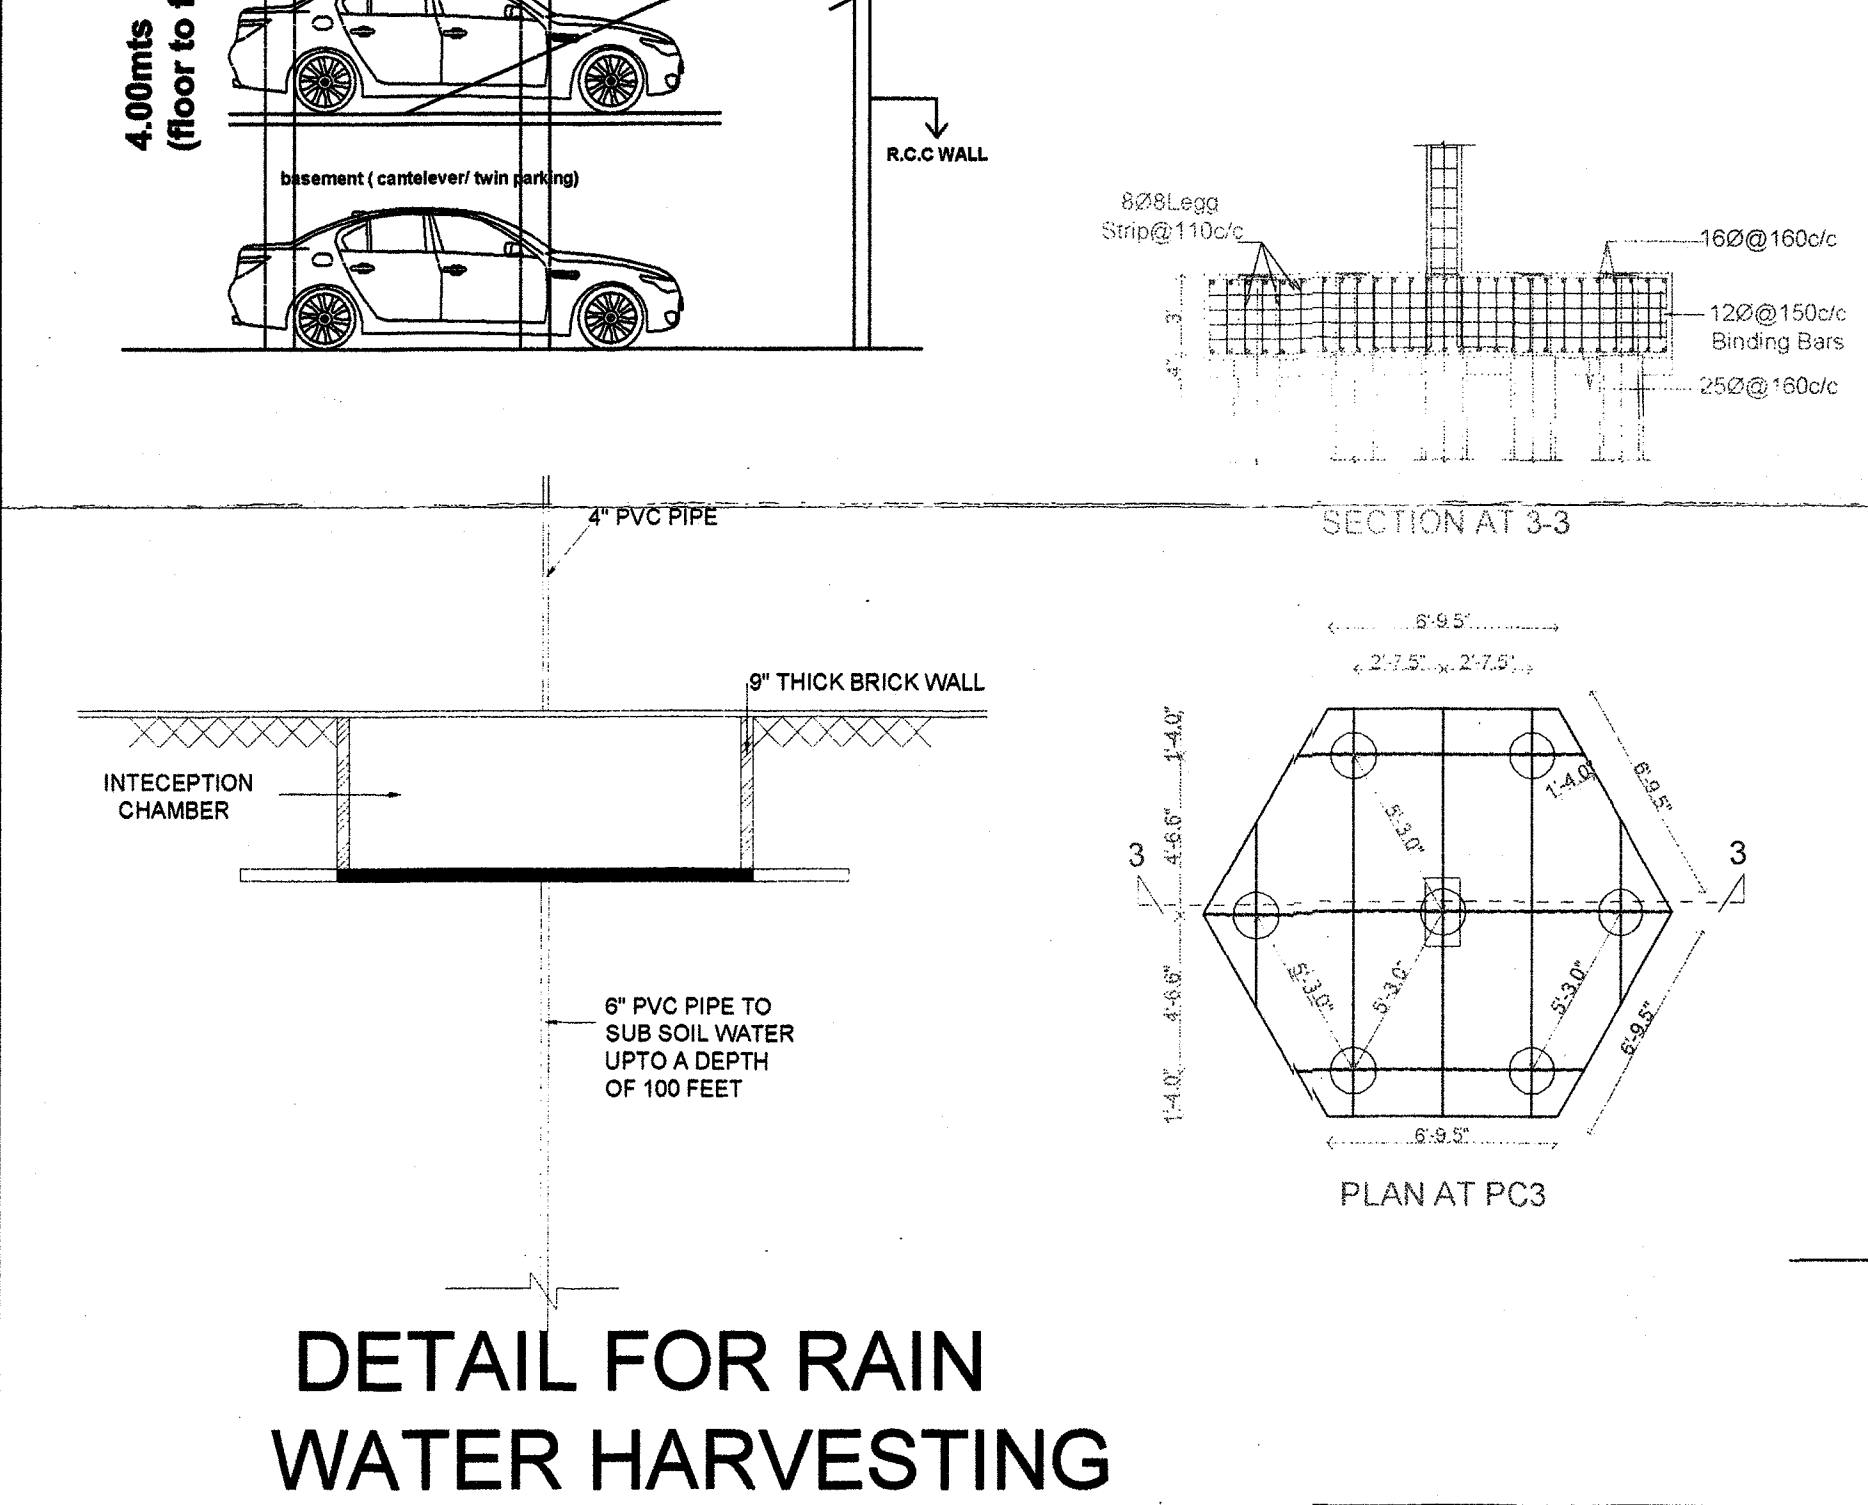


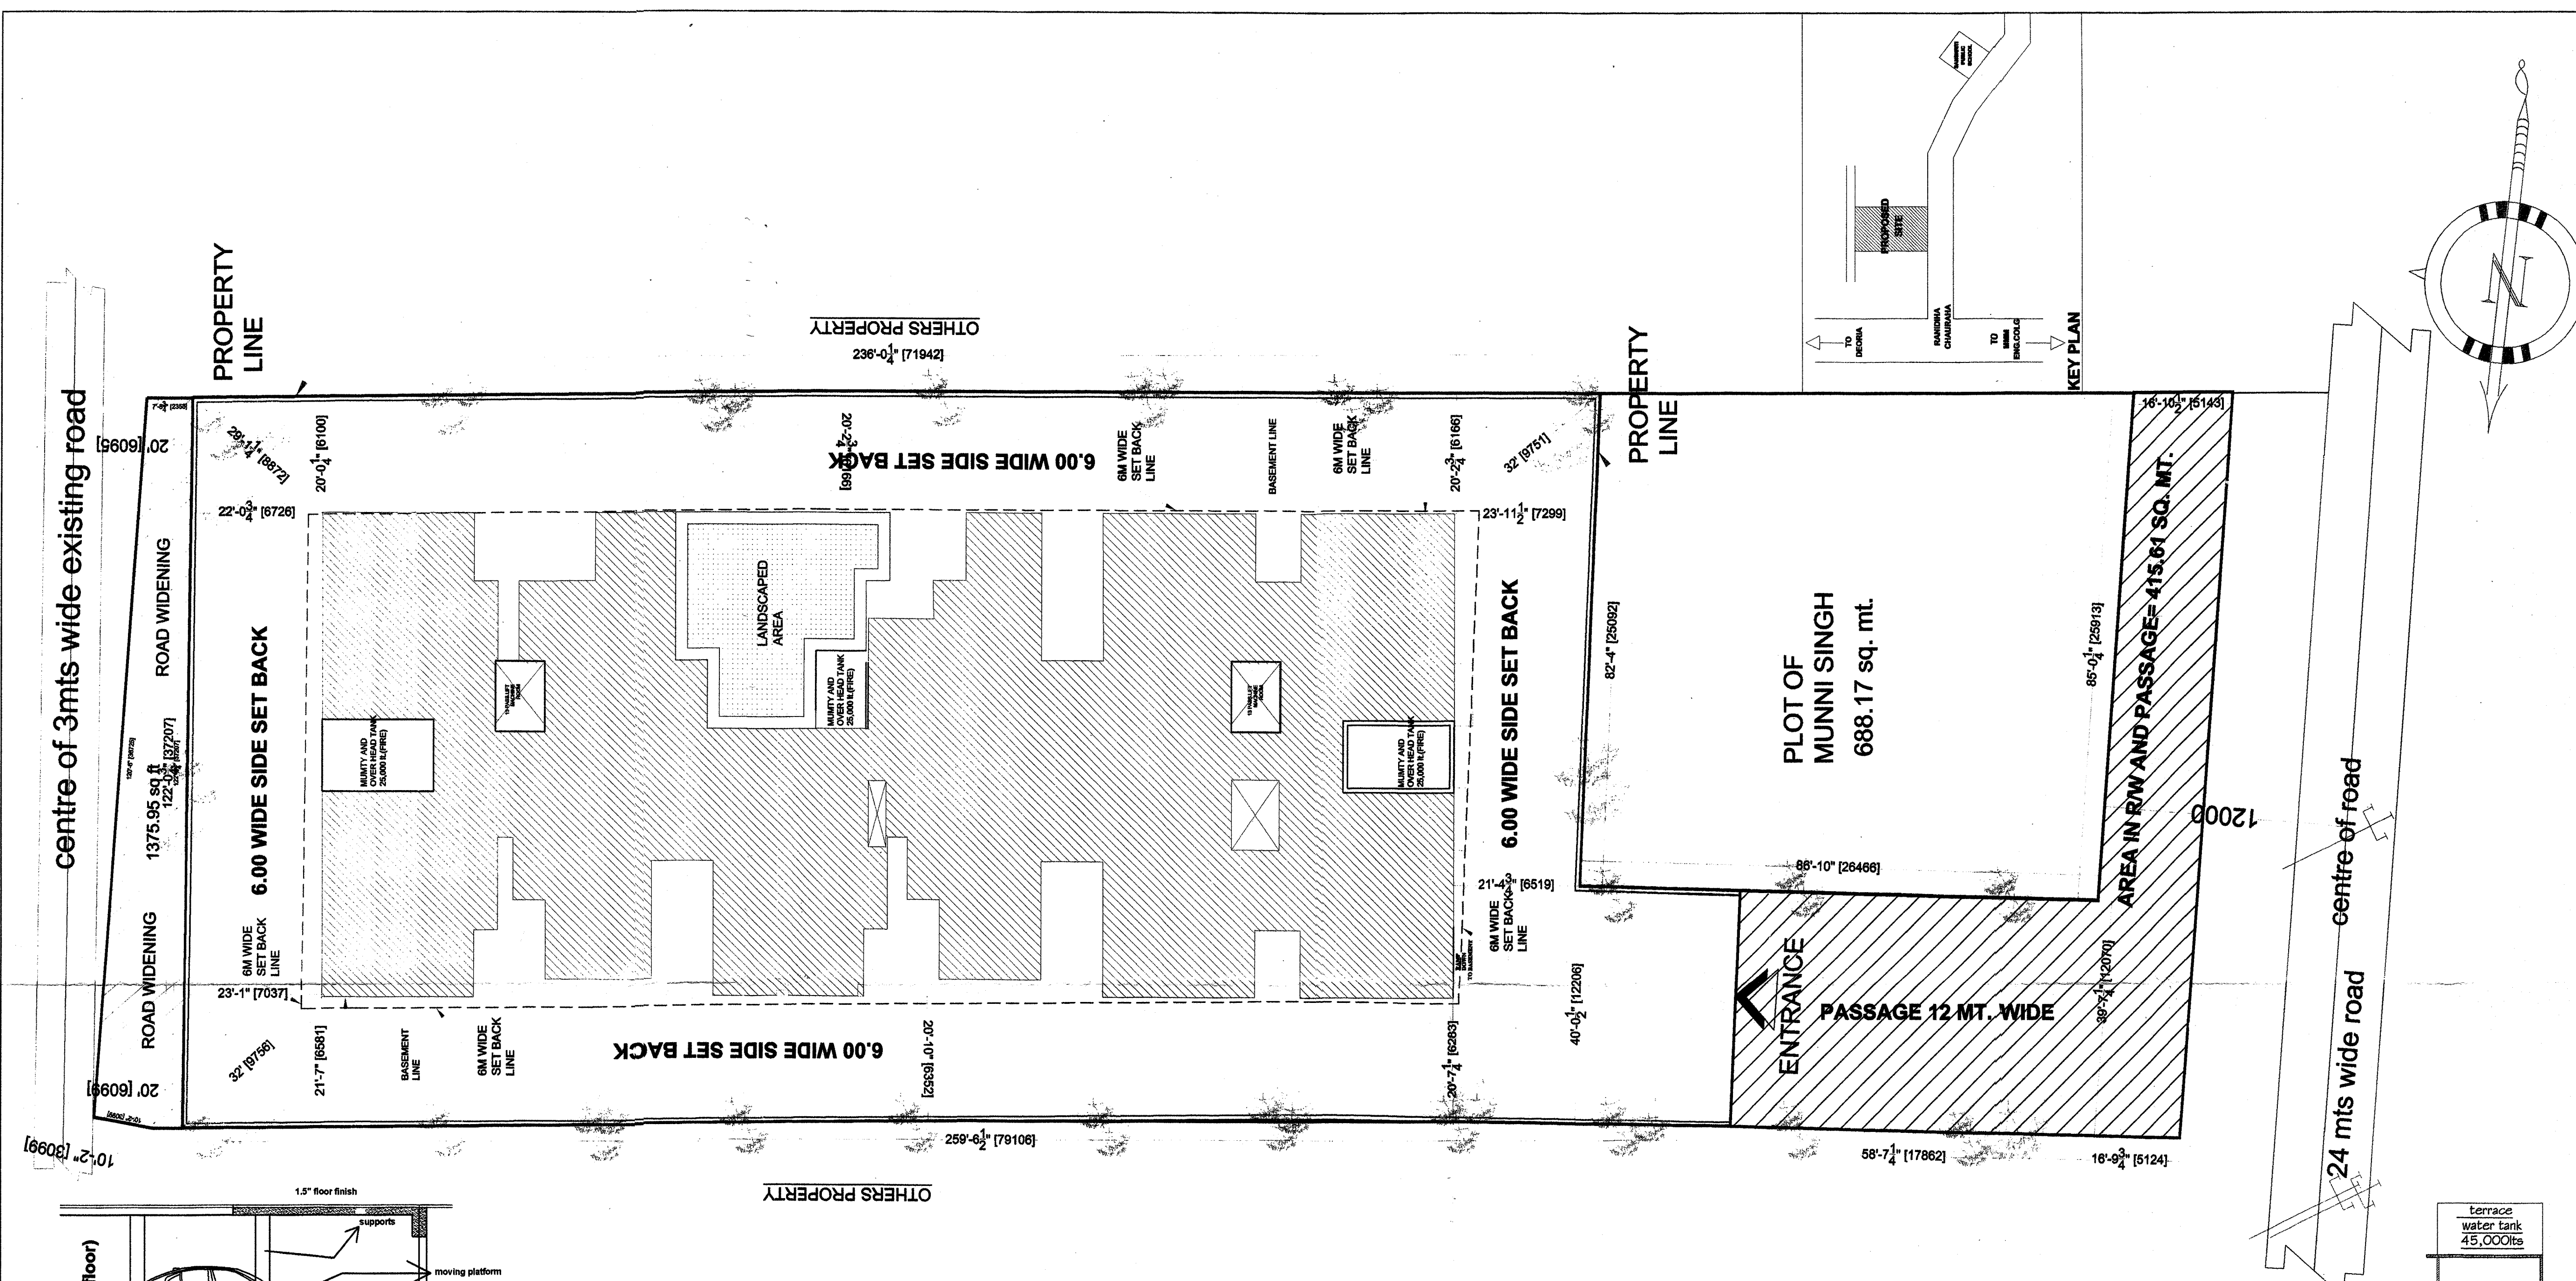

APPROVAL OF G.O. NO. 13/2015 dated 13/08/2015

PROJECT TITLE:
PROPOSE GROUP HOUSING
AT
ARAZI NO- 68,69
MOHALLAH - KHORABAR URF SUVABAZAR
OWNER-
A.M.V INFRATECH(PVT.LTD)
DIRECTOR
SHRI ABHISHEK SINGH

AREA DETAIL	SQ.FT.	SQ.MT.
TOTAL PLOT AREA AS PER PAPER	42872.00	3984.38
TOTAL ROAD WIDENING LEFT BY SMT.MUNNI SINGH +HARENDRA SINGH +ABHISHEK SINGH +MUKESH SINGH +VIVEK SINGH	5848.00	543.49
TOTAL AREA AS PER PAPER DIVISION BETWEEN SMT.MUNNI SINGH	7404.80	688.17
TOTAL AREA FOR (+HARENDRA SINGH +ABHISHEK SINGH +MUKESH SINGH +VIVEK SINGH)	29619.2	2752.71
TOTAL AREA FOR (+HARENDRA SINGH +ABHISHEK SINGH +MUKESH SINGH +VIVEK SINGH) / (A.M.V INFRATECH(PVT.LTD) AS PER SITE	29592.8	2750.26
PERMISSIBLE GR. COVERAGE FROM NET USABLE AREA (A)	40%	
PERMISSIBLE FAR 2.5 of NET AREA=	73982.48 SQ.FT	

FLOOR NAME	SQ.FT	SQ.MTS
BASEMENT FLOOR PARKING (FREE FROM FAR)	15919.10	1479.47
STILT FLOOR (PARKING+gym/library)	10078.88+1750	936.69+162.63
FIRST FLOOR AREA	11828.88	1099.33
SECOND FLOOR AREA	11828.88	1099.33
THIRD FLOOR AREA	11828.88	1099.33
FOURTH FLOOR AREA	11828.88	1099.33
FIFTH FLOOR AREA	11828.88	1099.33
SIX FLOOR AREA	6247.69	580.64
SEVENTH FLOOR AREA	6247.69	580.64
2 LIFTS + 2 STAIRCASE	255	23.69
TOTAL AREA IN RESIDENTIAL	73389.78	6820.61
TOTAL AREA IN FAR	73644.78	6844.31
Total area to be constructed including basement AND stilt	99642.76	9260.47
TOTAL FAR ACHIEVED	2.488	
TOTAL GR COV. ACHIEVED	39.97%	

PARKING PROVIDED:
IN STILT : 936.69 SQ. MTS
@ 28 SQ. MTS/ ECS
33 E.C.S IN STILT
IN BASEMENT : 1479.47 SQ. MTS
@ 16 PER E.C.S IN MECHANISED PARKING
92 E.C.S
TOTAL E.C.S PROVIDED = 33+92= 125 E.C.S

SHEET
NO.
01

ACORE ARCHITECTURAL SERVICES PVT. LTD.
ARCHITECT:ABHISH SRIVASTAVA
(B. ARCH)
BRANCH OFFICE : 935/D MATRI ANCHAL NEAR
GORAKHNATH RAILWAY CROSSING GORAKHPUR
U.P. Reg. No. 04/9721613
ASHISH SRIVASTAVA
(B. ARCH)
ARCHITECT
U.P. Reg. No. 04/9721613

TEL: OFF:3294813,RESI:2256290, MOBILE:9415321836