


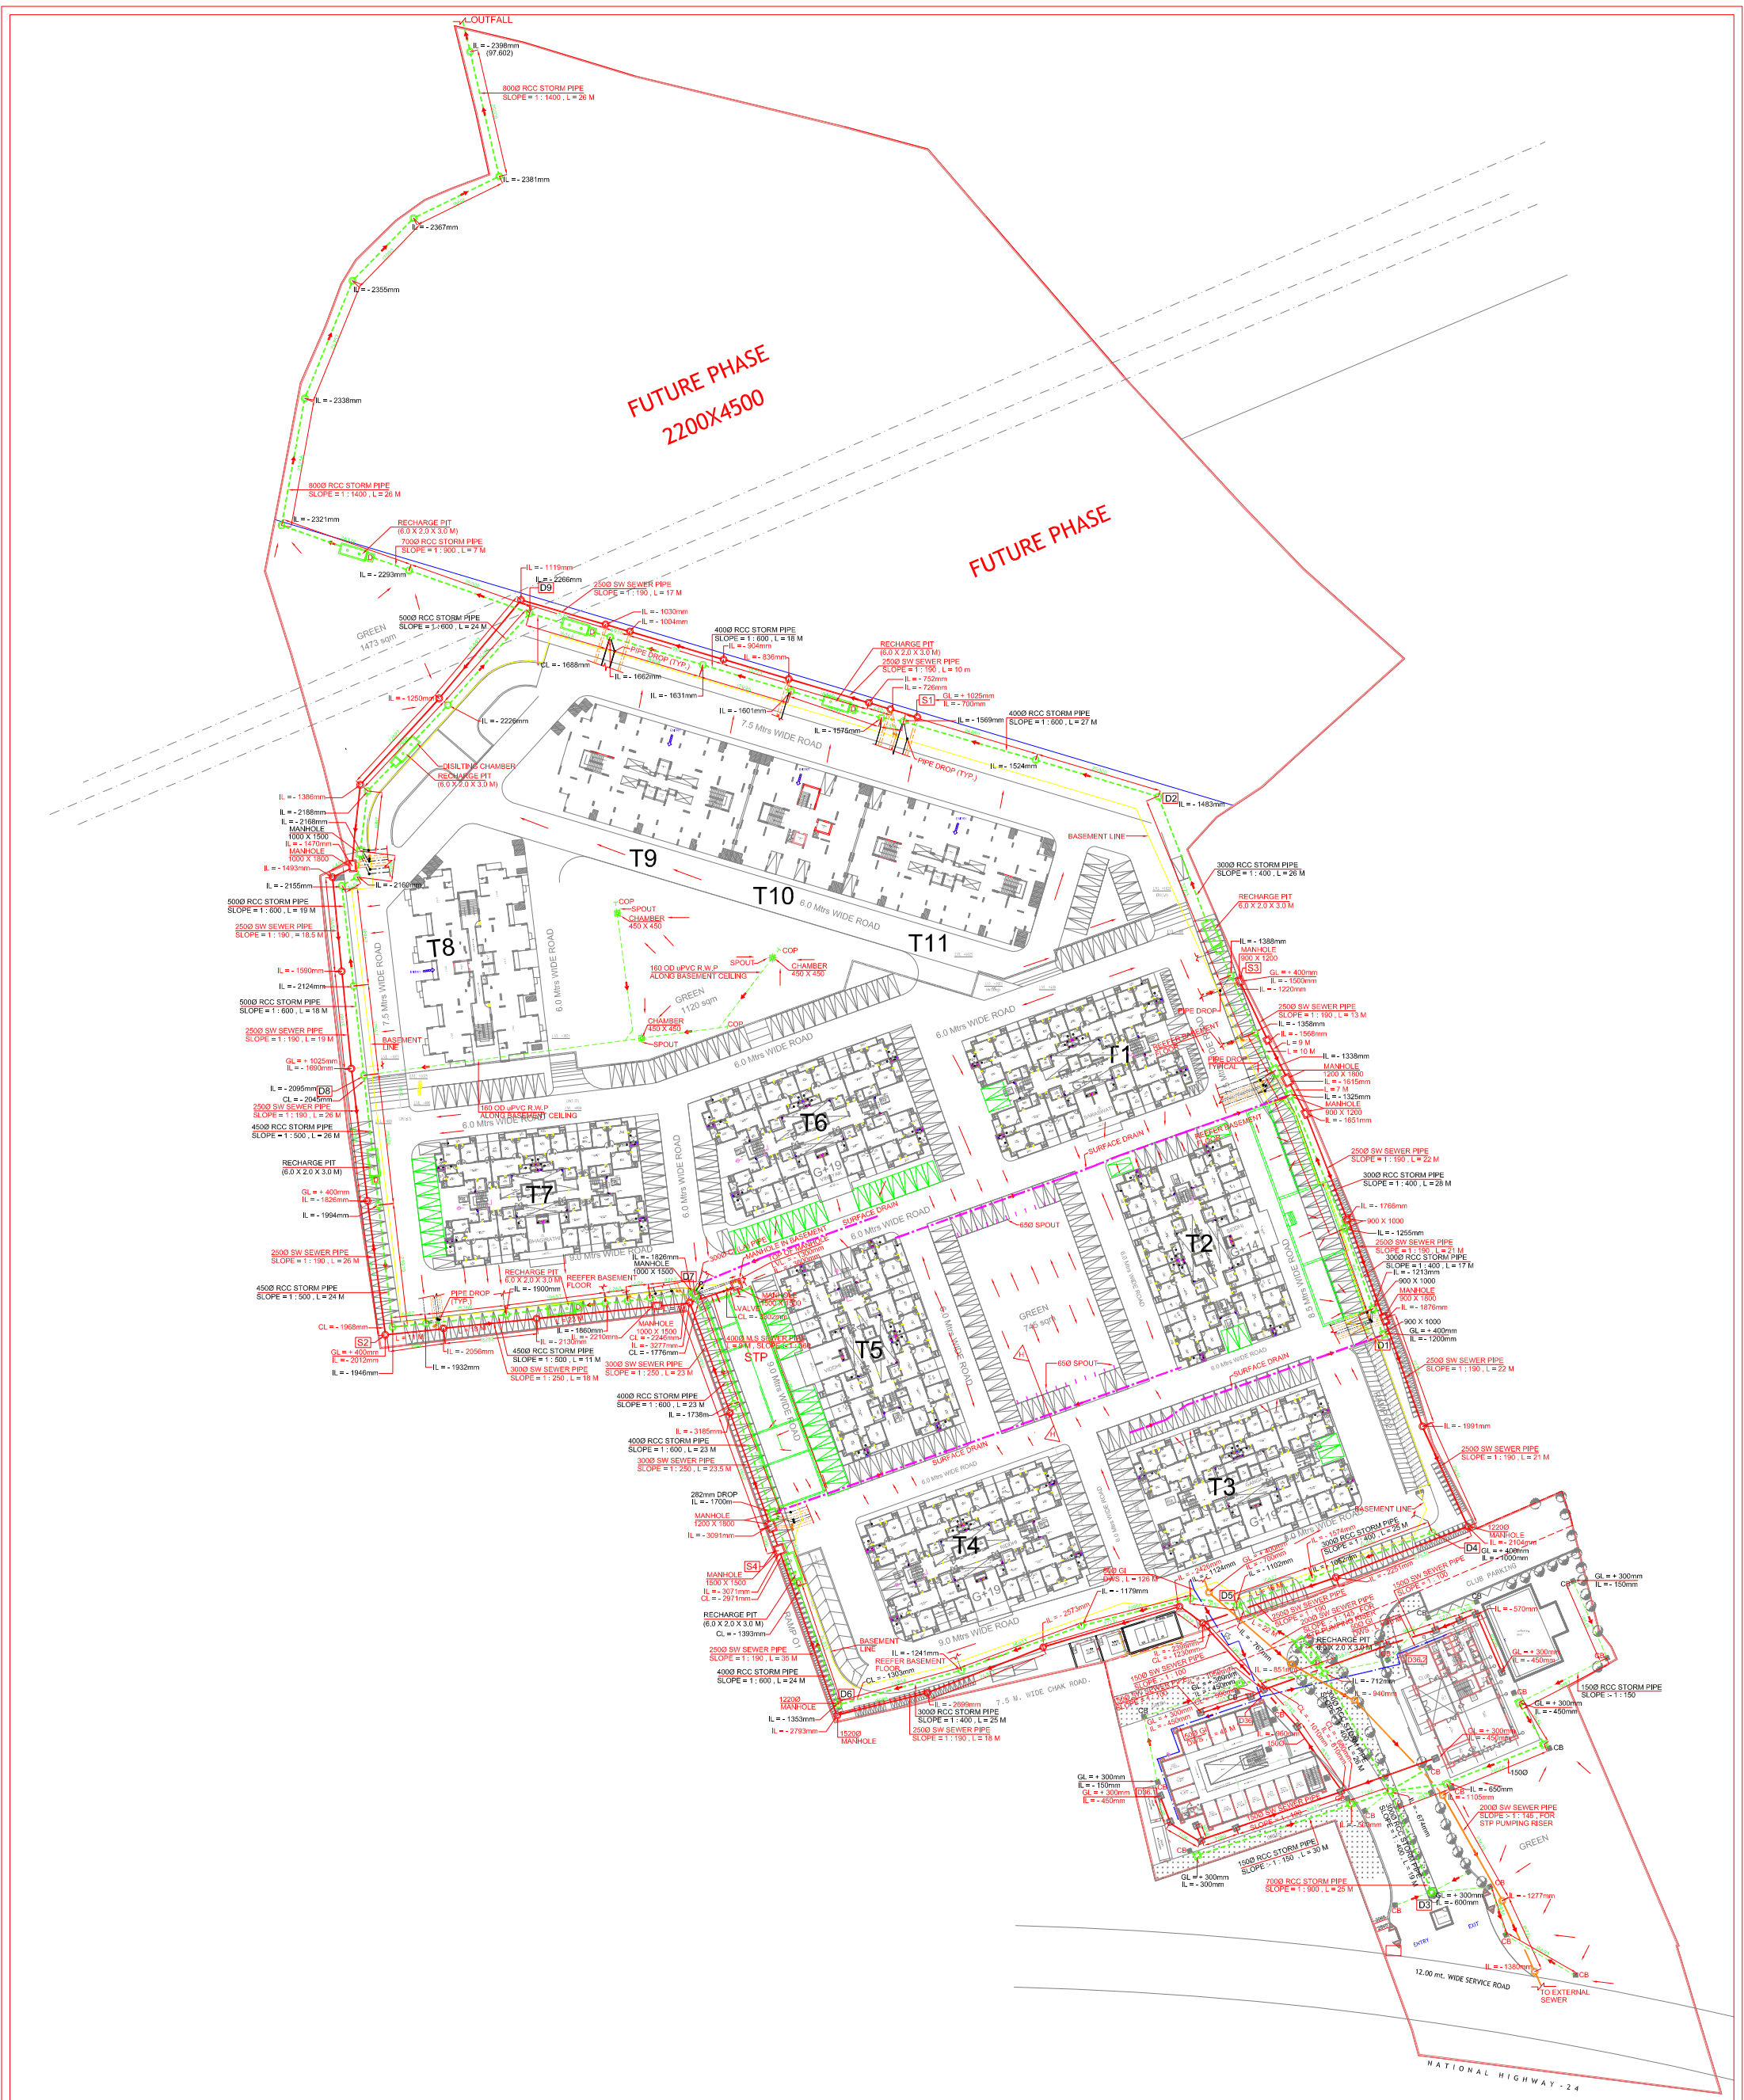

PRINTS ISSUED TO :				PROJECT :	CONSULTANTS	GIAN P. MATHUR & ASSOCIATES (P) LTD. ARCHITECTS, ENGINEERS & PLANNERS C-55,EAST OF KAILASH, NEW DELHI -65 PH- 011-41624771, 41621129	
DATE	NO.	ISSUED TO	FOR	MAHAGUNPURAM PROPOSED GROUP HOUSING FOR, MAHAGUN REAL ESTATE AT KHASRA NO. 839,840,841,853,854,855,1037,1038,1039 AT VILLAGE MEHROLI , DASNA, DISTT. GHAZIABAD	SONI CONSULTANTS Plumbing & Fire Suppression Consultants		