

LEGEND :

S. No.	SYMBOL	DESCRIPTION
1.	C.P.	CATCH PIT
2.	—○—	UNDER GROUND PIPE DRAIN
3.	■	CATCH BASIN
4.	—=—=—	BASEMENT RETAINING WALL
5.	—□—□—	RAIN WATER HARVESTING PIT

rev. no.	date	revision

project
PROPOSED GROUP HOUSING-1A SITUATED AT SECTOR-G, POCKET-5 AT SUSHANT GOLF CITY, HI-TECH TOWNSHIP LUCKNOW.

title
LAYOUT PLAN

subtitle
EXTERNAL DRAINAGE SYSTEM

drawing released for
 SUBMISSION APPROVAL
 ADVANCE COPY CONSTRUCTION


drg. no. JASHN / 23B08 / ES - 03 drawn by Prem Saini
 scale 1 : 525 designed by Badri Vishal
 date 15.02.2024 checked by Anand Havella

architects
dfi DESIGN FORUM INTERNATIONAL
 K-47, KAILASH COLONY NEW DELHI-48
 PHONE: 011-46556600 FAX: 46556601

services consultant
Consummate Engineering Services (P) Ltd.
 Noida Office : B - 67, Sector - 67, Noida - 201 301
 Lko. Office : R 006, Rohas Purnima, Gomti Nagar, Lucknow
 Tel : (0120) 2303500 (30 Lines)
 e mail : mail@cespl.in, website : www.cespl.in

PRODUCED BY AN AUTODESK STUDENT VERSION

PRODUCED BY AN AUTODESK STUDENT VERSION

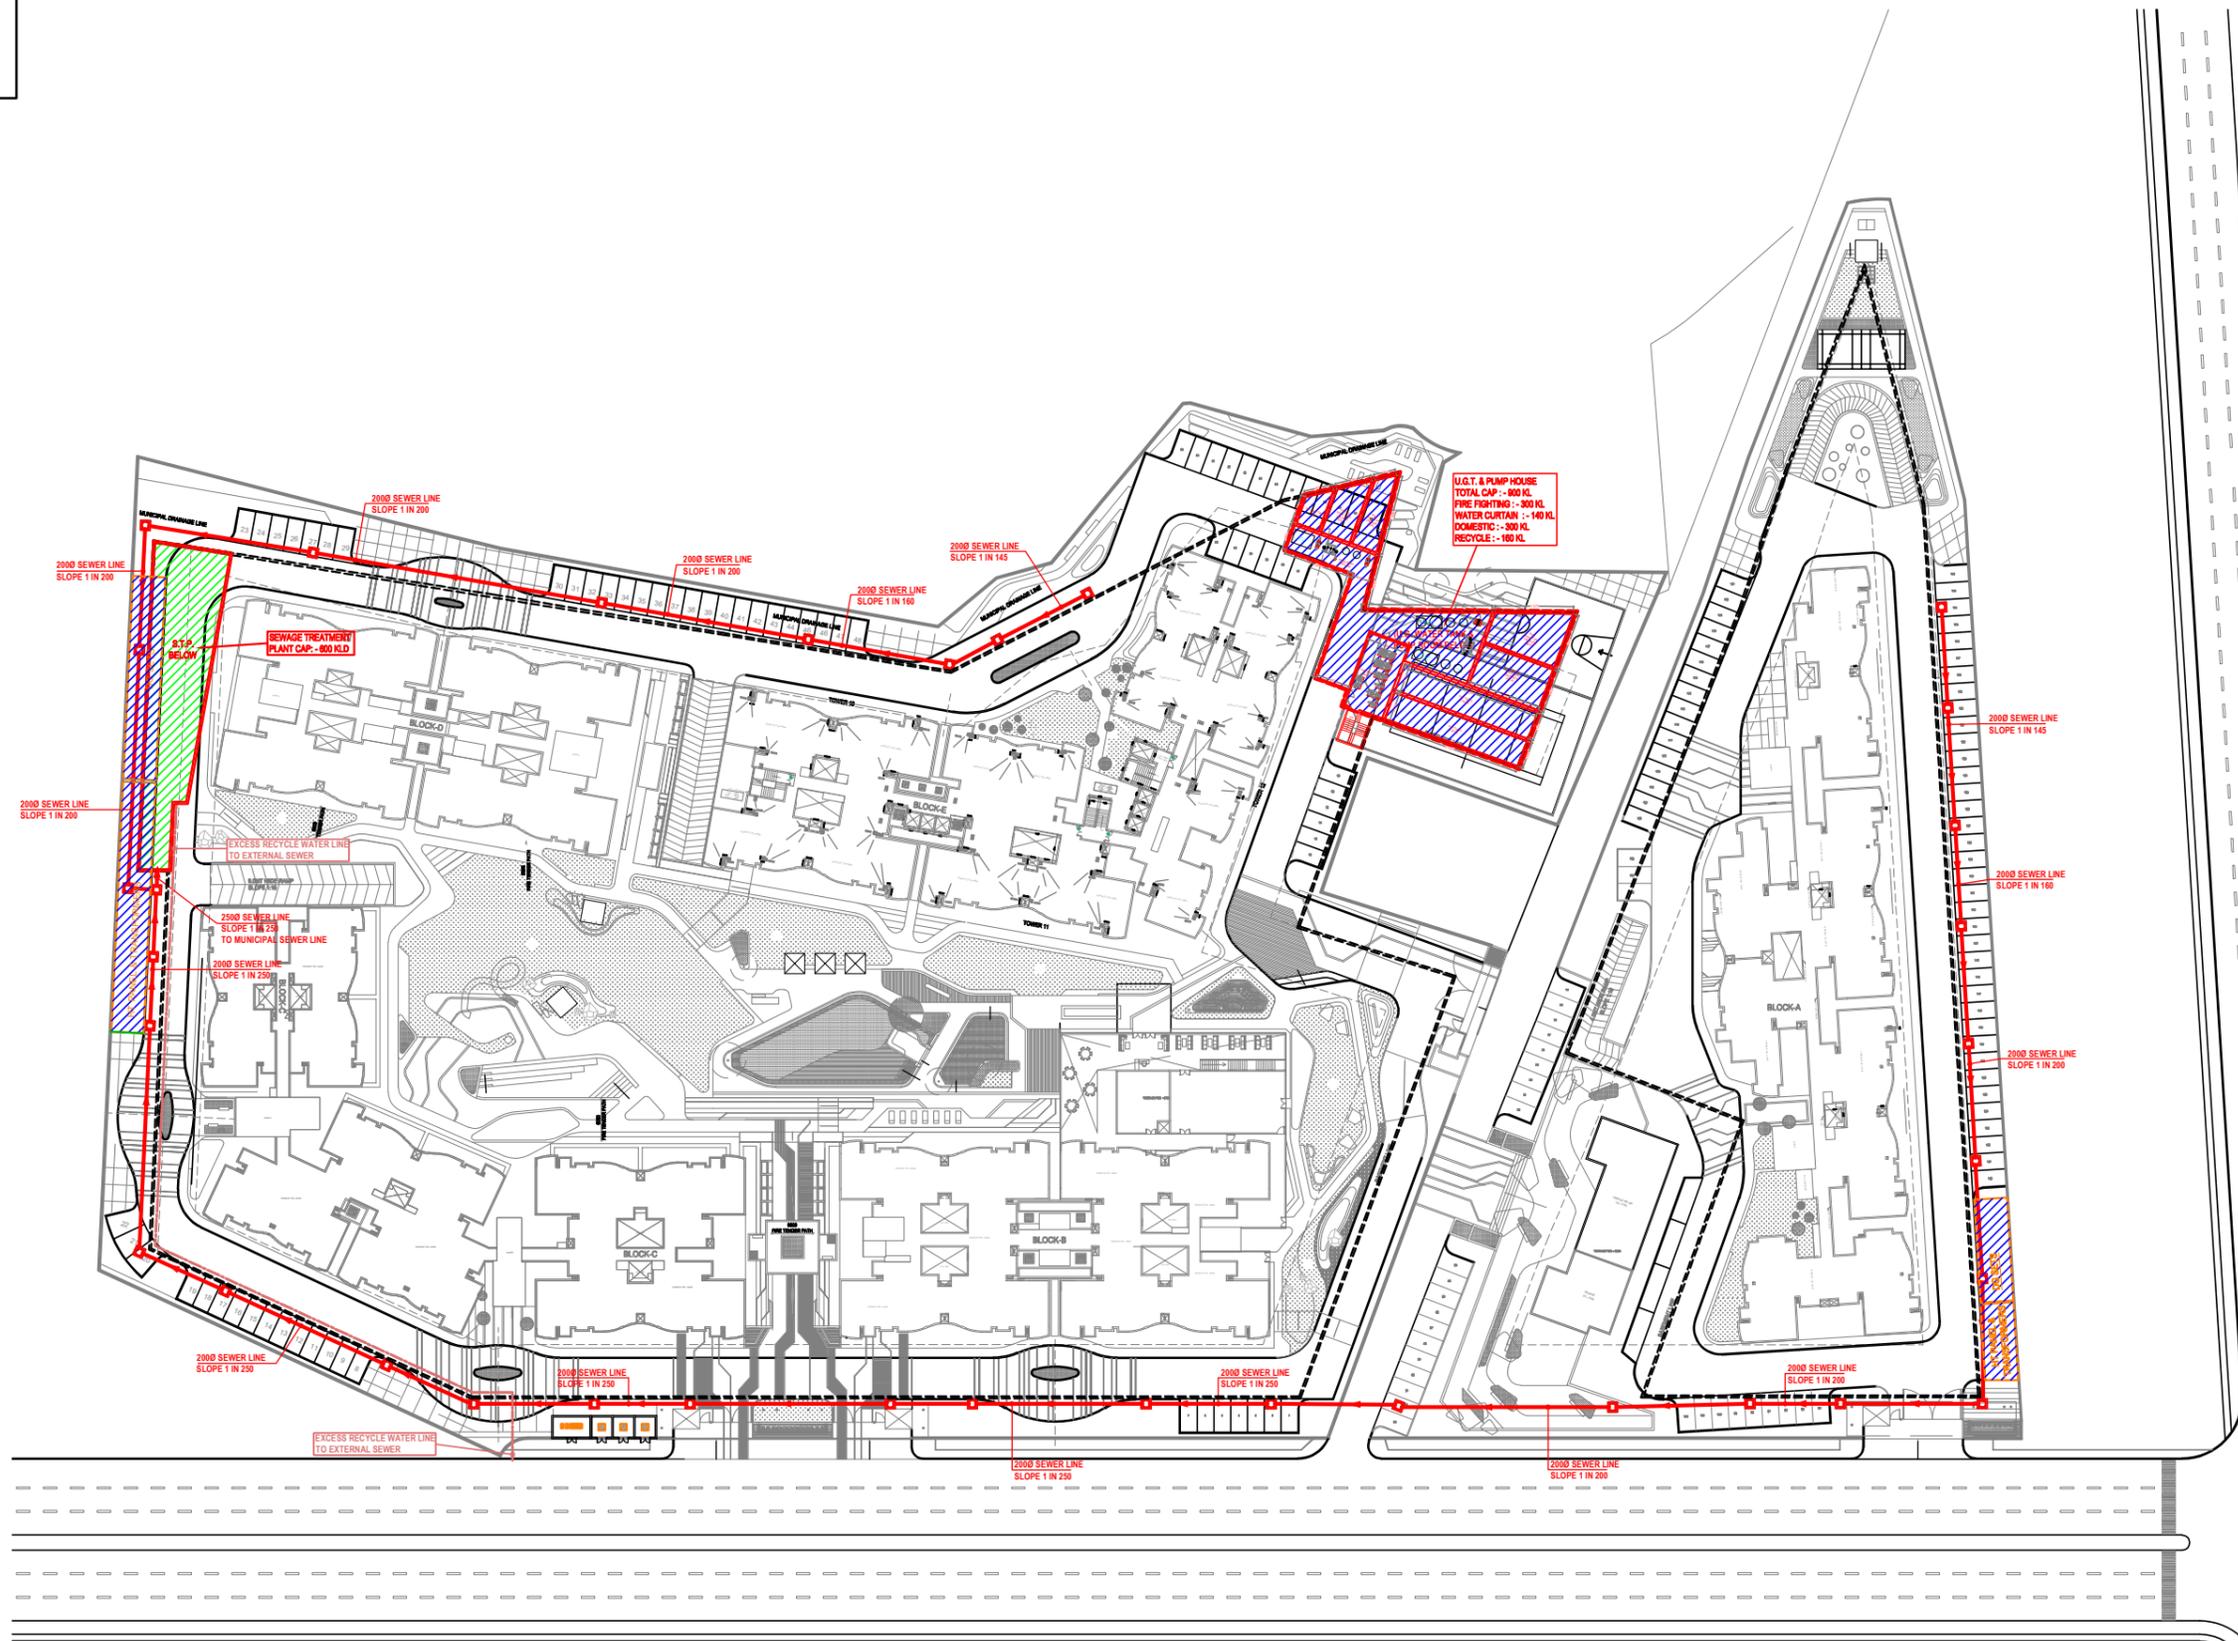

LEGEND :

S. No.	SYMBOL	DESCRIPTION
1.	M.H.	MANHOLE
2.	—	SEWER LINE
3.	---	BASEMENT RETAINING WALL

rev. no.	date	revision

project
PROPOSED GROUP HOUSING-1A SITUATED AT SECTOR-G, POCKET-5 AT SUSHANT GOLF CITY, HI-TECH TOWNSHIP LUCKNOW.

title
LAYOUT PLAN

subtitle
EXTERNAL SEWERAGE SYSTEM

drawing released for
 SUBMISSION APPROVAL
 ADVANCE COPY CONSTRUCTION

drg. no. JASHN / 23B08 / ES - 02 drawn by Prem Saini
 scale 1 : 525 designed by Badri Vishal
 date 15.02.2024 checked by Anand Havella

architects
dfi DESIGN FORUM INTERNATIONAL
 K-47, KAILASH COLONY NEW DELHI-48
 PHONE: 011-46556600 FAX: 46556601

services consultant
Consummate Engineering Services (P) Ltd.
 Noida Office : B - 67, Sector - 67, Noida - 201 301
 Lko. Office : R 006, Rohas Purnima, Gomti Nagar, Lucknow
 Tel : (0120) 2303500 / 30 Lines)
 e mail : mail@cespl.in, website : www.cespl.in

PRODUCED BY AN AUTODESK STUDENT VERSION

PRODUCED BY AN AUTODESK STUDENT VERSION