




LEGEND : (Plumbing)	
S. No.	SYMBOL. DESCRIPTION
1.	DOMESTIC WATER SUPPLY PIPE
2.	FLUSHING WATER SUPPLY PIPE
3.	SOLAR WATER SUPPLY PIPE
4.	BALL VALVE TYPE SOLATING VALVE
5.	NON RETURN VALVE
6.	Y TYPE STRAINER
7.	PRESSURE REDUCING VALVE

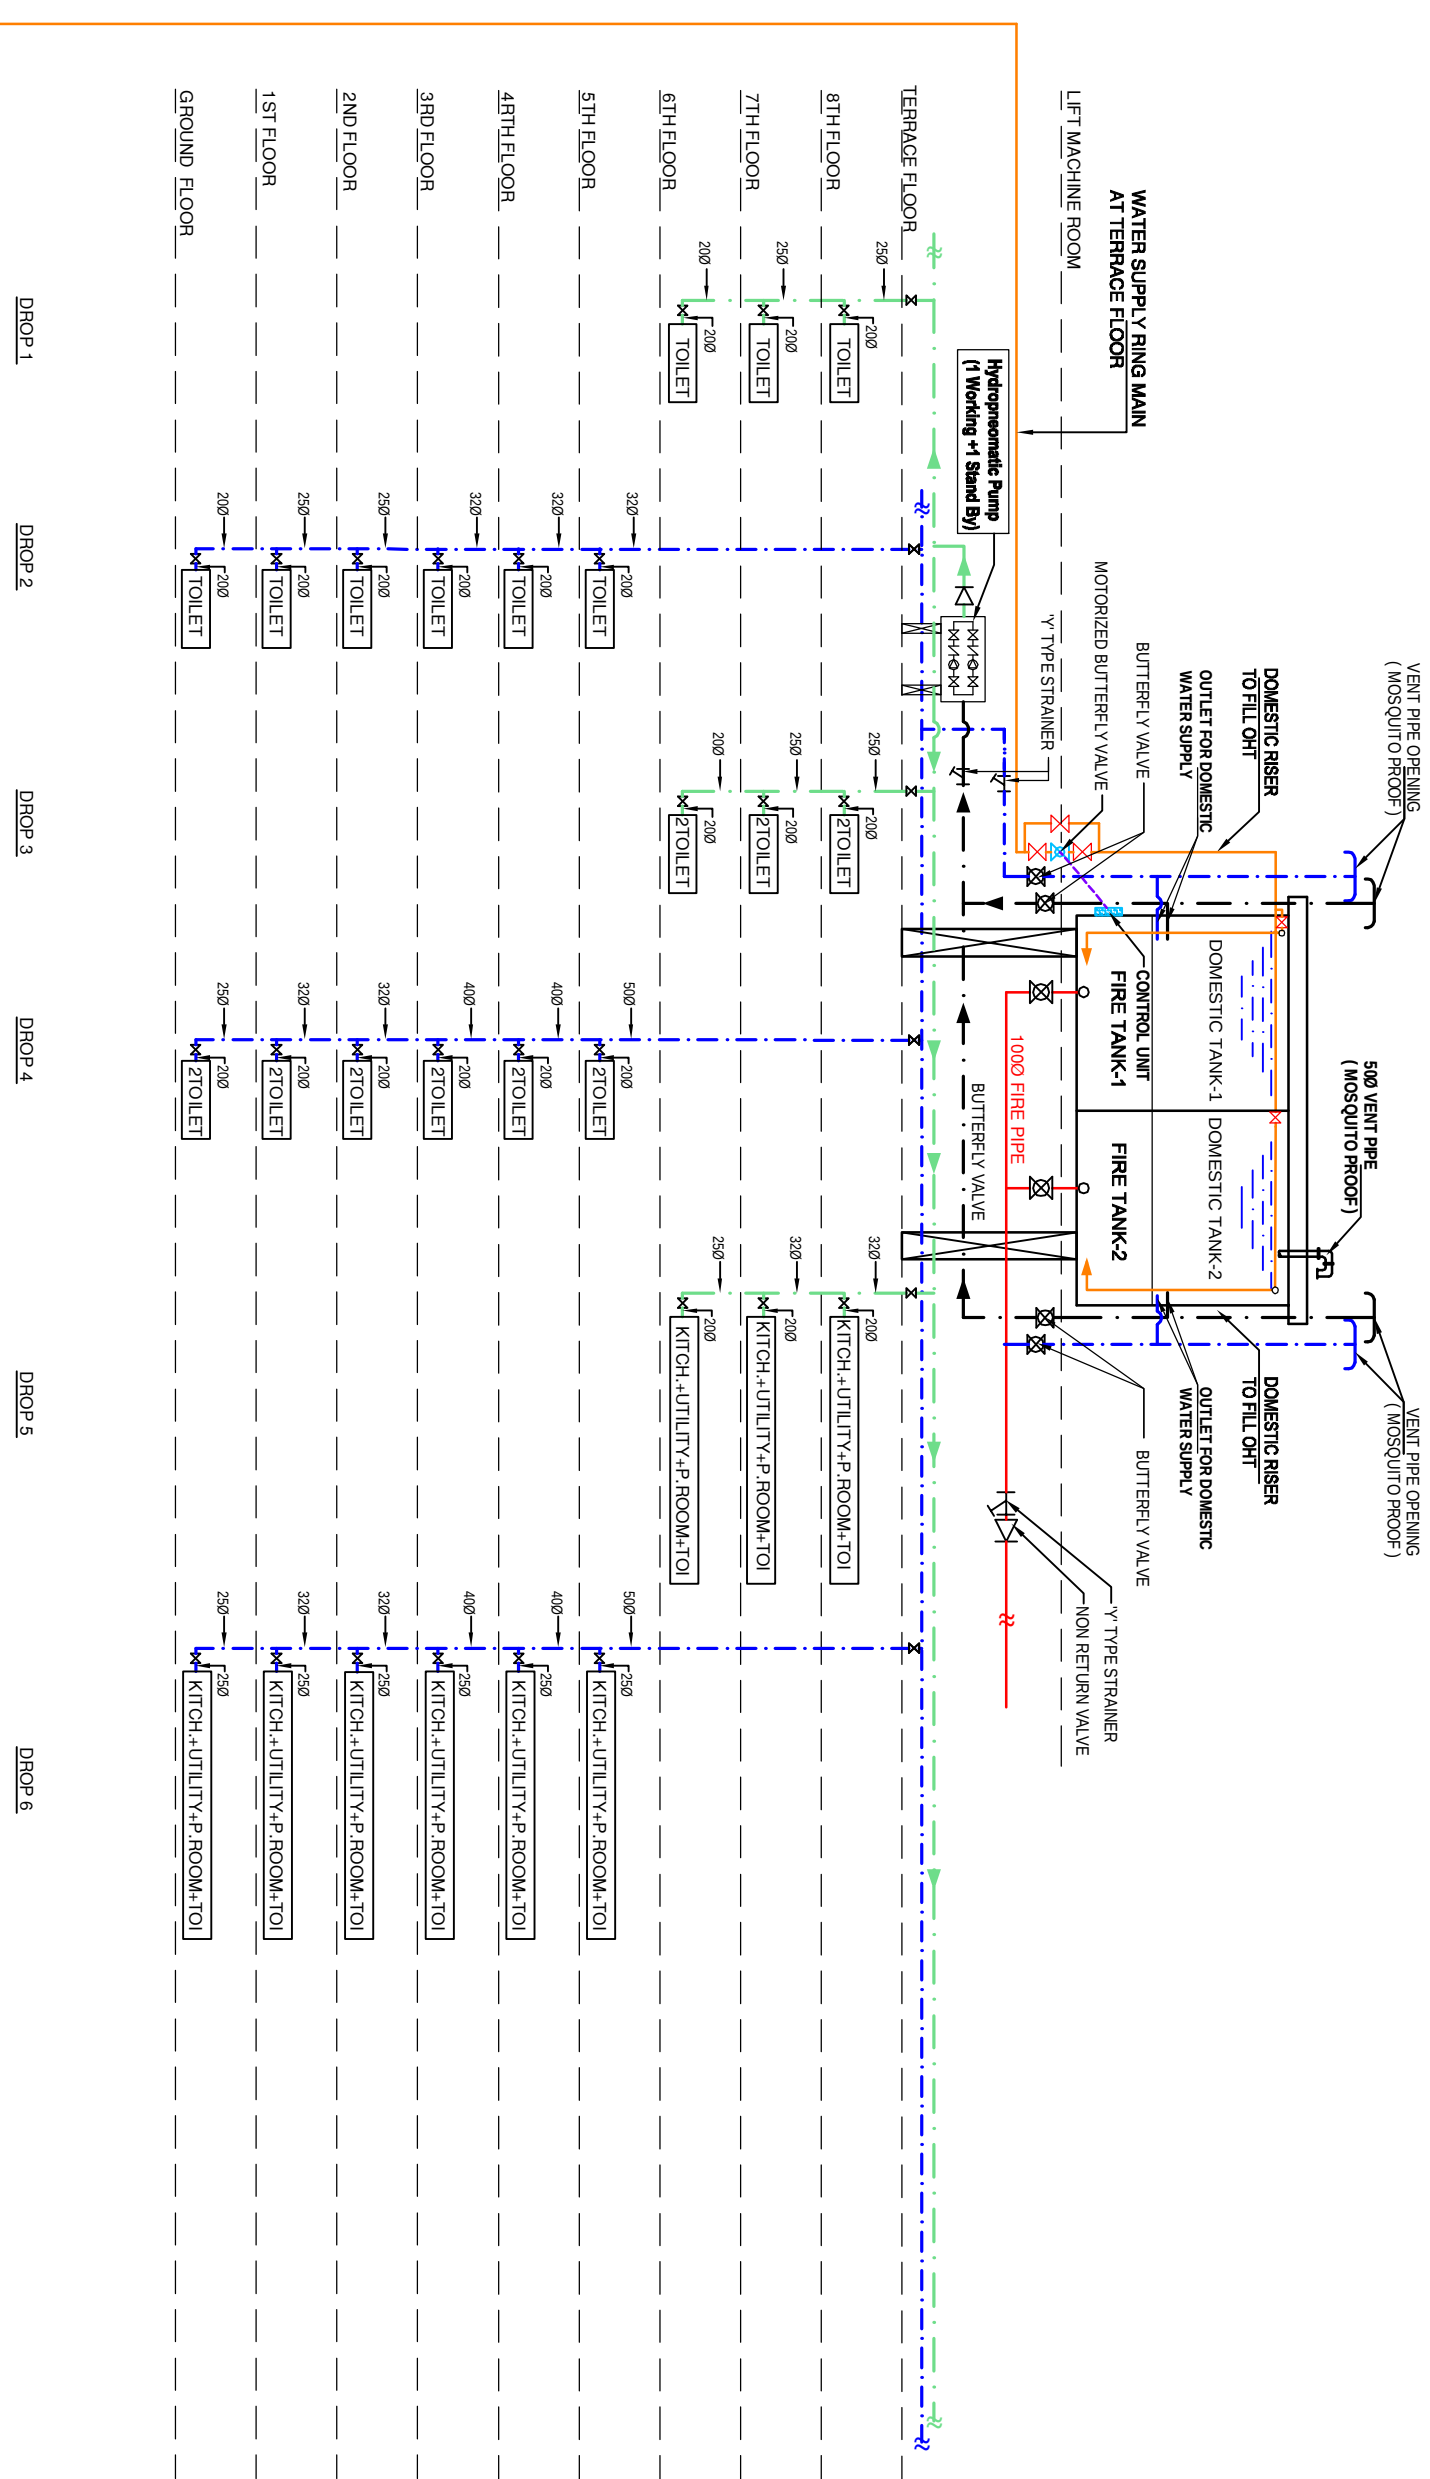






DETAIL OF DOMESTIC WATER SUPPLY DROPS

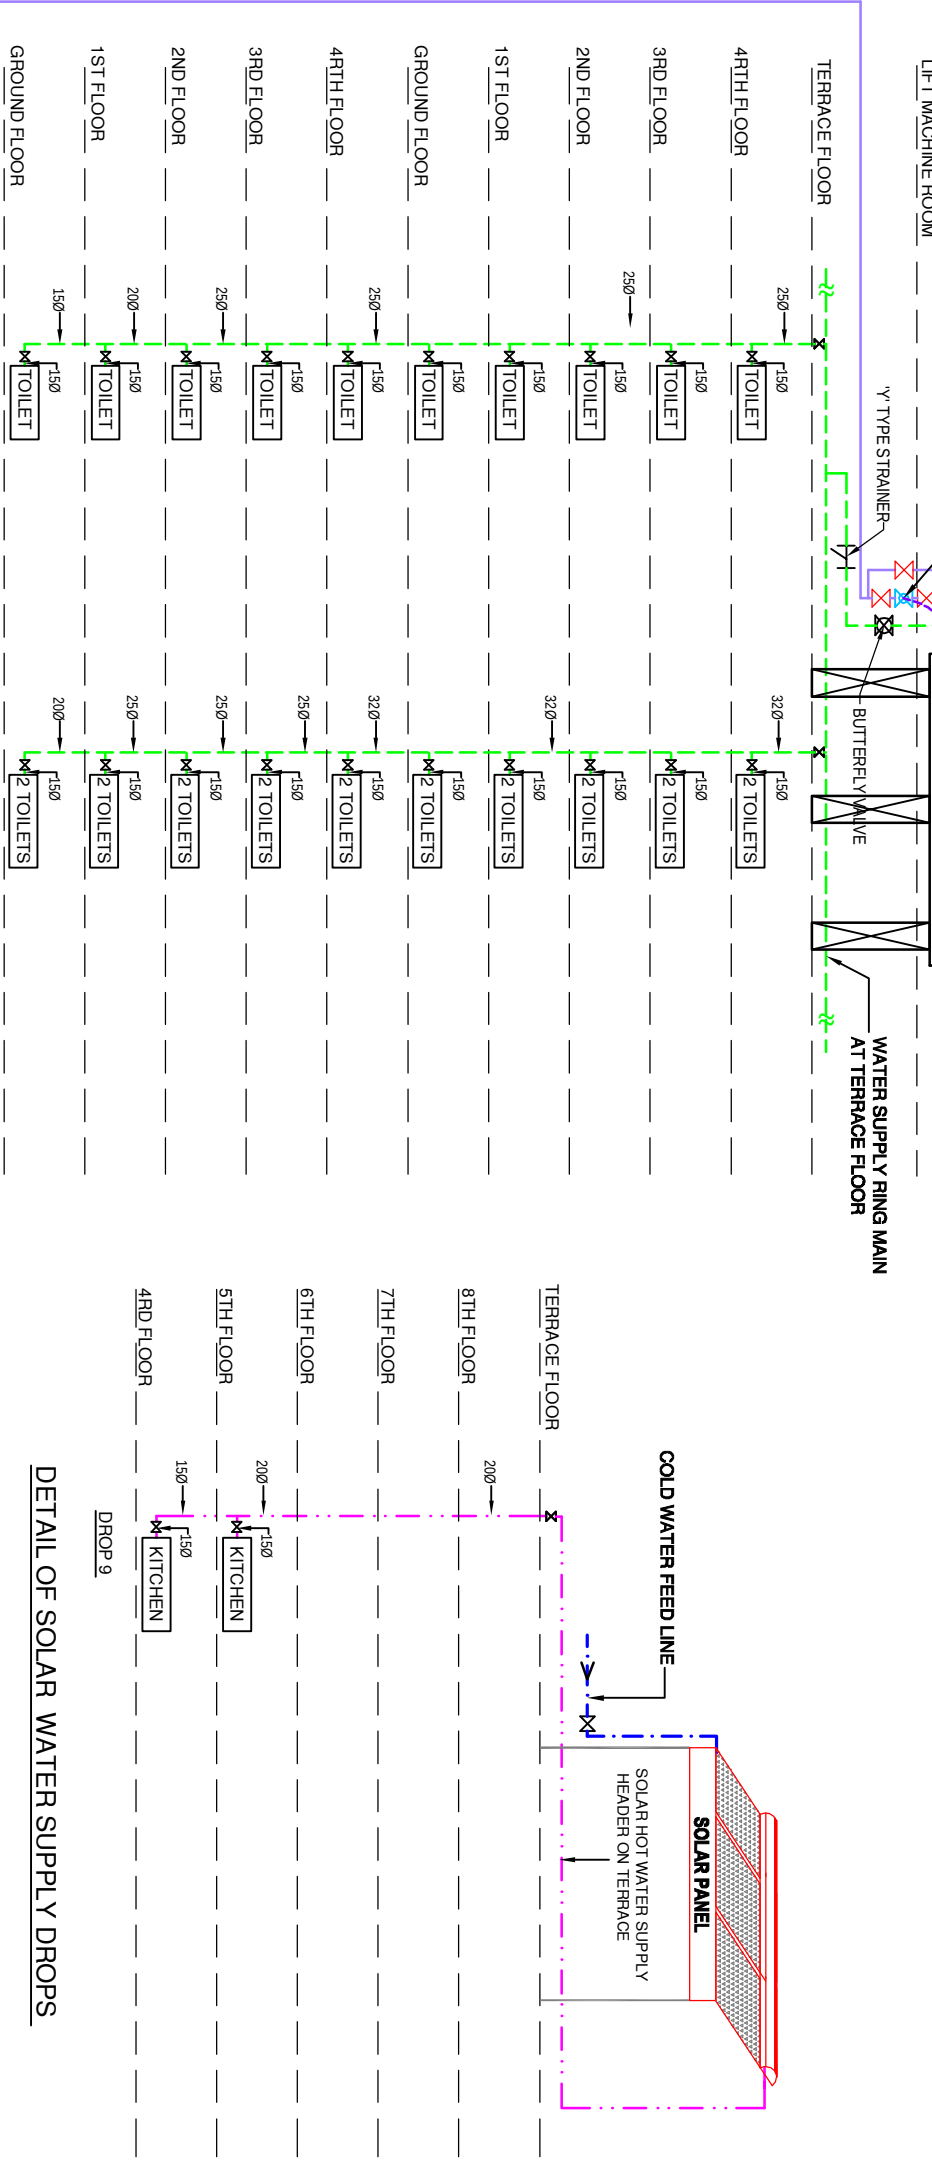

DETAIL OF FLUSHING WATER SUPPLY DROPS

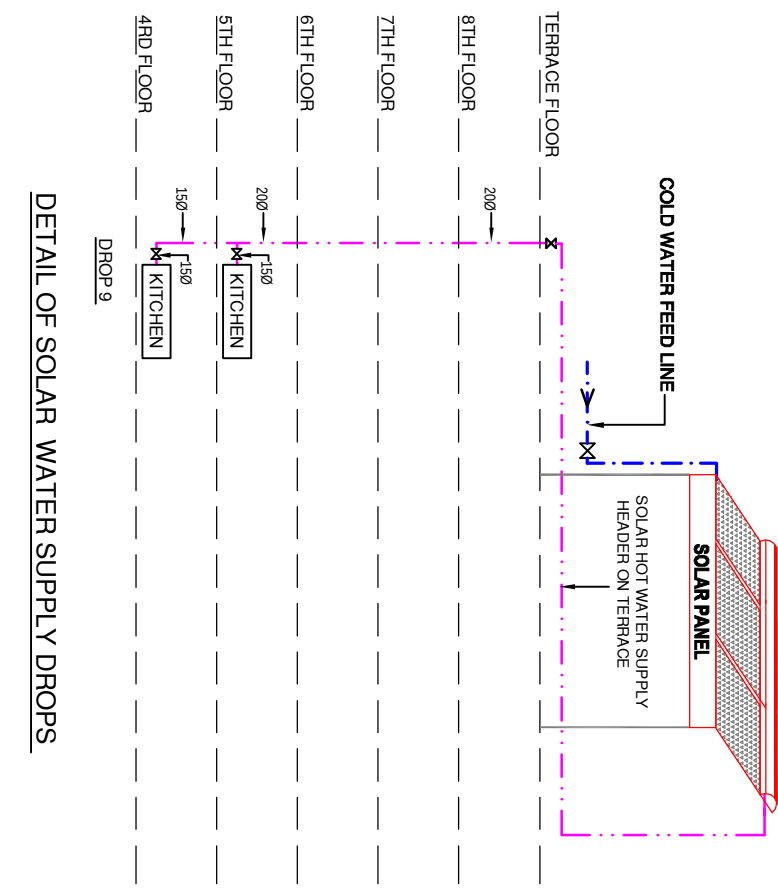

DETAIL OF SOLAR WATER SUPPLY DROPS

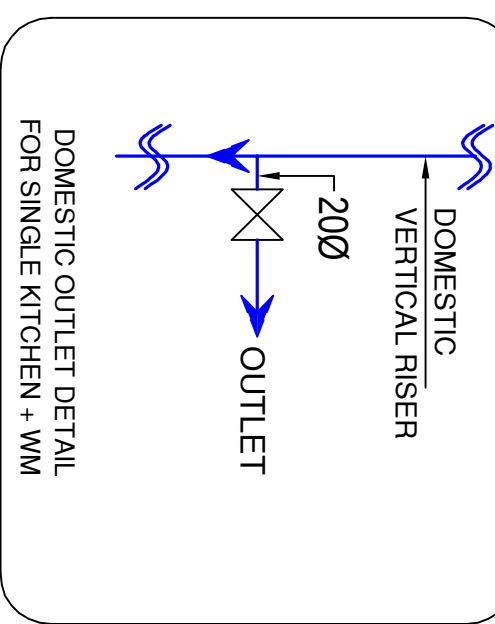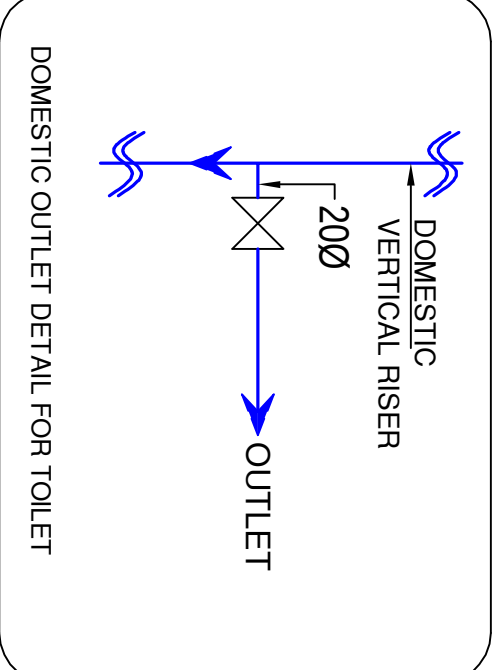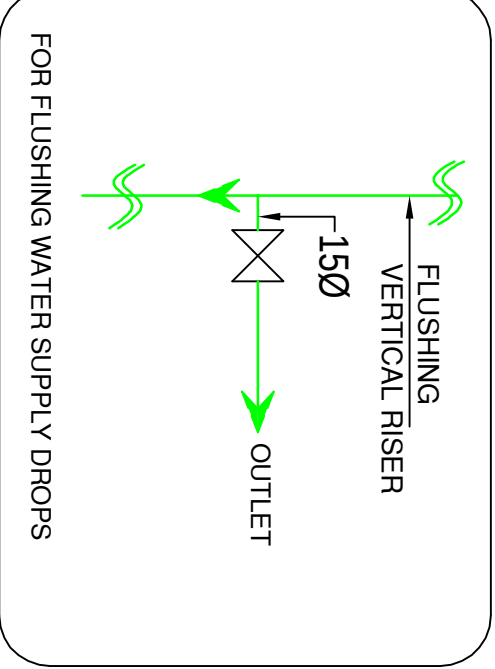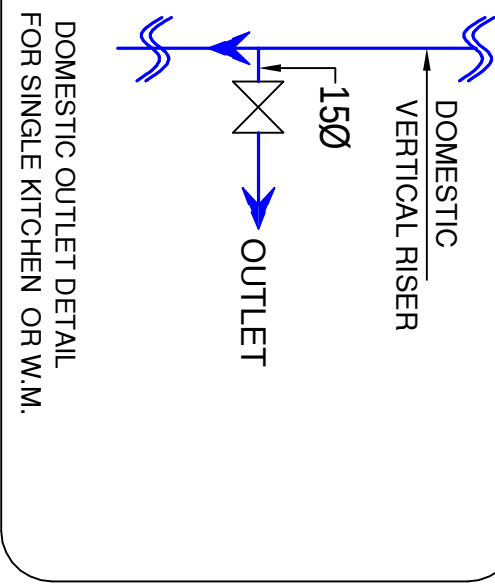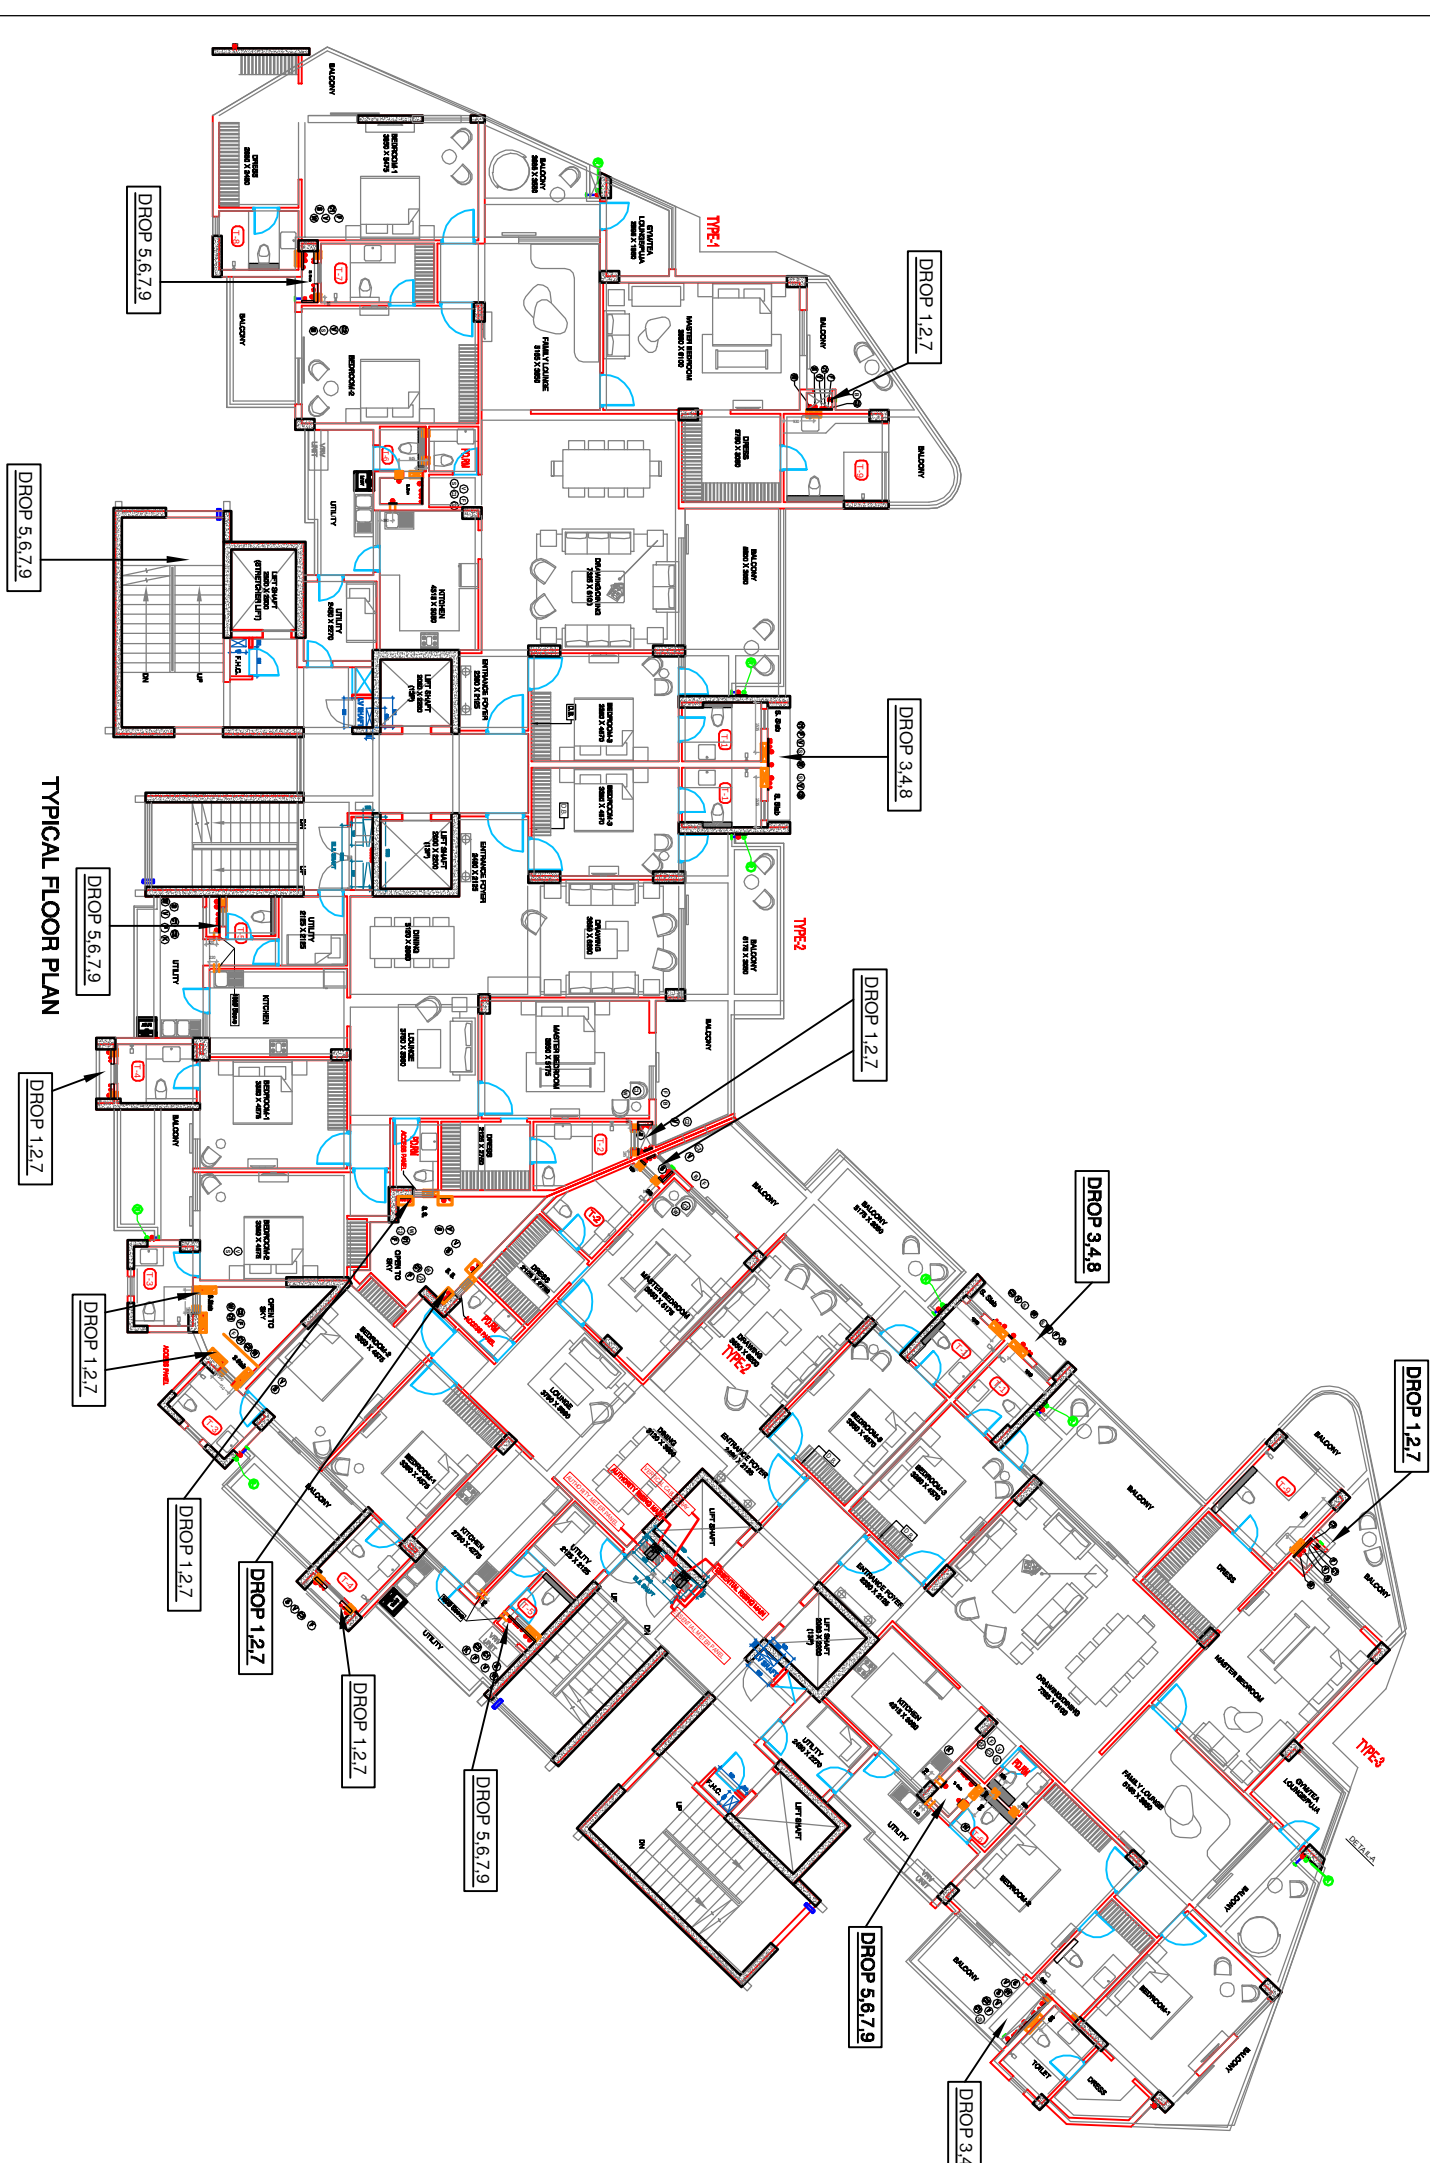

Project

PAGE THREE, GROUP HOUSING

AT RESIDENTIAL POCKET B-55,

SECTOR-12A, Noida (UP)

Title

PLUMBING DRAWING

Subtitle

SCHEMATIC DIAGRAM

Drawing released for

☐ APPROVAL ☒ SUBMISSION

☐ ADVANCE COPY ☐ CONSTRUCTION

Dwg. no.

PTI SCH/ P-01

Scale

NTS

Date

JAN-2022

Architects

Confiance

B-421, NFC Ph-491-11-23278088

cs@confiance.com

Member of IBCS

N.D-65, NDA Ph-491-11-40564798

www.confiance.com

ISO - 9001 : 2000

architecture

urban design

interiors

Services consultant

Consummate Engineering Services (P) Ltd.

Noida Office: B-67, Sector-67, Noida- 201 301

Tel: (0120) 2303001 (23 Lines)

Utt. Office: R-006, Panchsheel Park, Gurgaon, Haryana, India

e mail : mail@cespln, website : www.cespln

Rev. no.

12.01.2022

Date

12.01.2022

No of Prints

1

Issued to

SUBMISSION