



TOWER - D

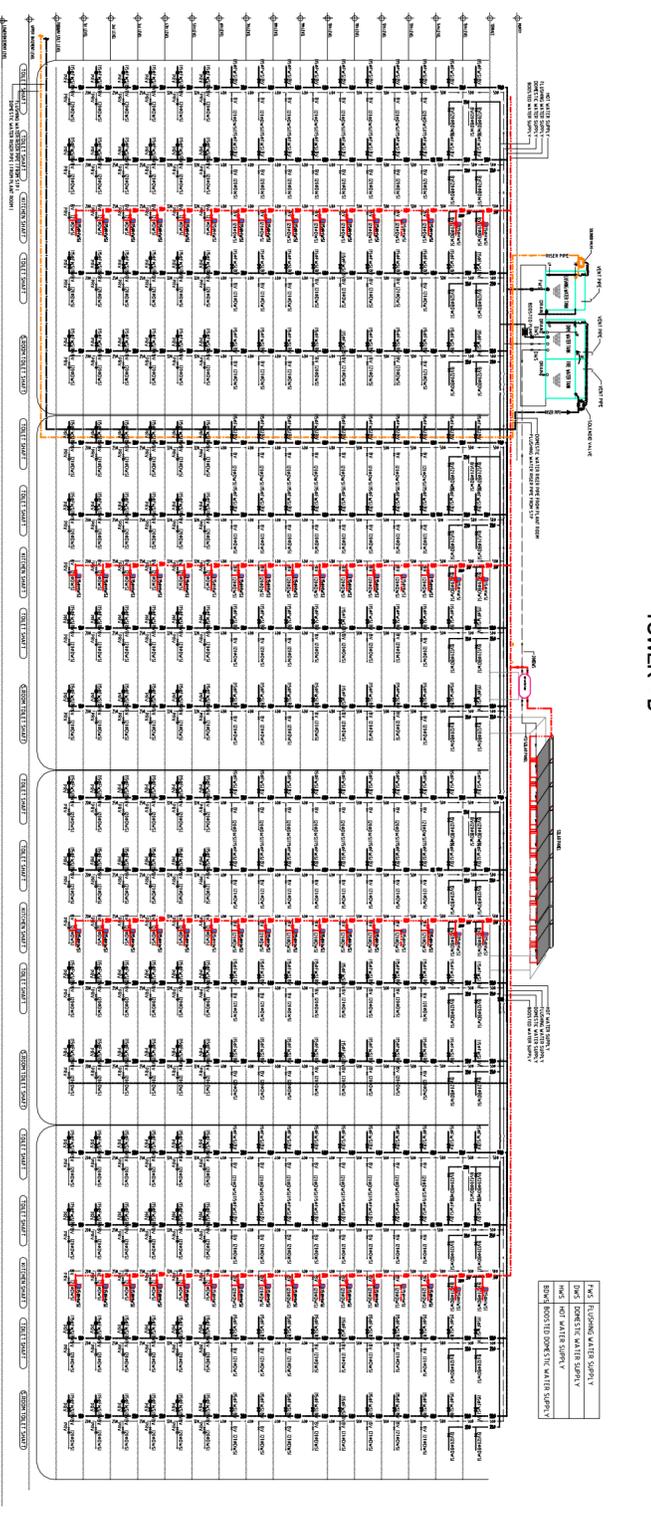

TOWER - E

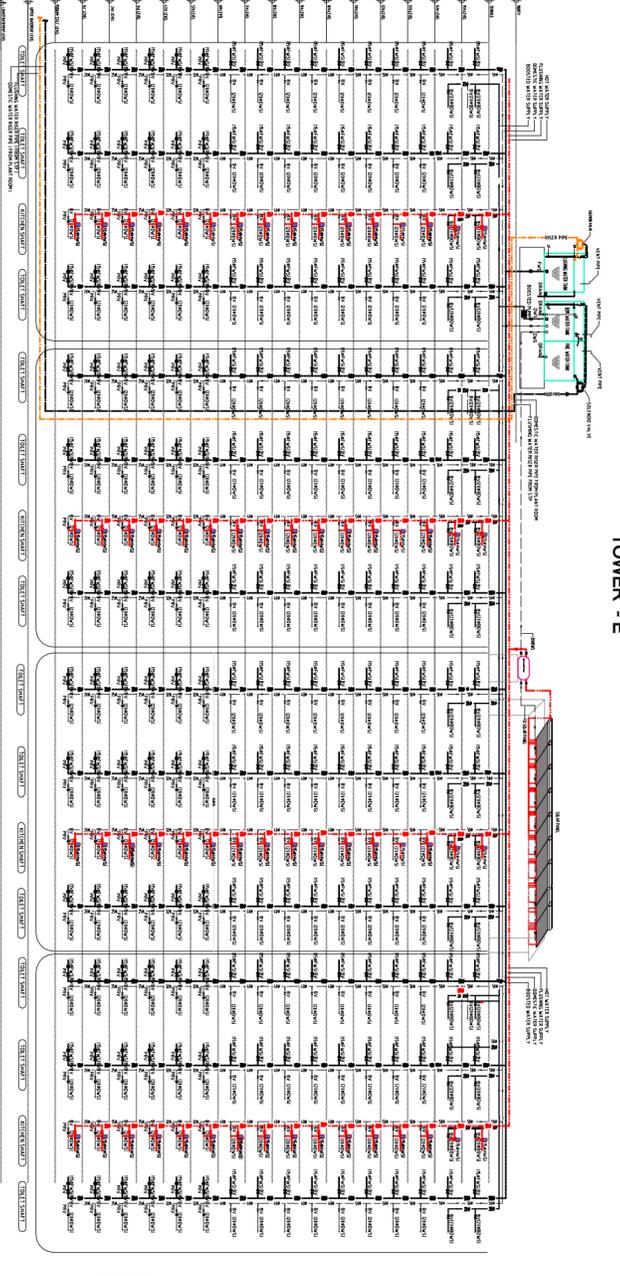

TOWER - F

1. FRESH COLD WATER SUPPLY
 2. HOT WATER SUPPLY
 3. RHW (HOT) TO CONNECT WATER SUPPLY

1. FRESH COLD WATER SUPPLY
 2. HOT WATER SUPPLY
 3. RHW (HOT) TO CONNECT WATER SUPPLY

1. FRESH COLD WATER SUPPLY
 2. HOT WATER SUPPLY
 3. RHW (HOT) TO CONNECT WATER SUPPLY

**PROPOSED RESIDENTIAL BUILDING
 AT PLOT NO.-SC-01/C-A7
 SECTOR -150, NOIDA U.P**

MS - ELICIT REALTECH PVT. LTD.

ARCHITECT'S SIGN. OWNERS SIGN

TITLE		SUBMISSION DRAWING	
DWG.	WATER SUPPLY SCHEMATIC DIAGRAM	DATE	JAN-2017
DRN. BY	SPL/ABD-01	REVISION	
DRN. NO.	WS-01	CNO. BY	
		SHEET NO.	