


45m WIDE MASTER PLAN ROAD

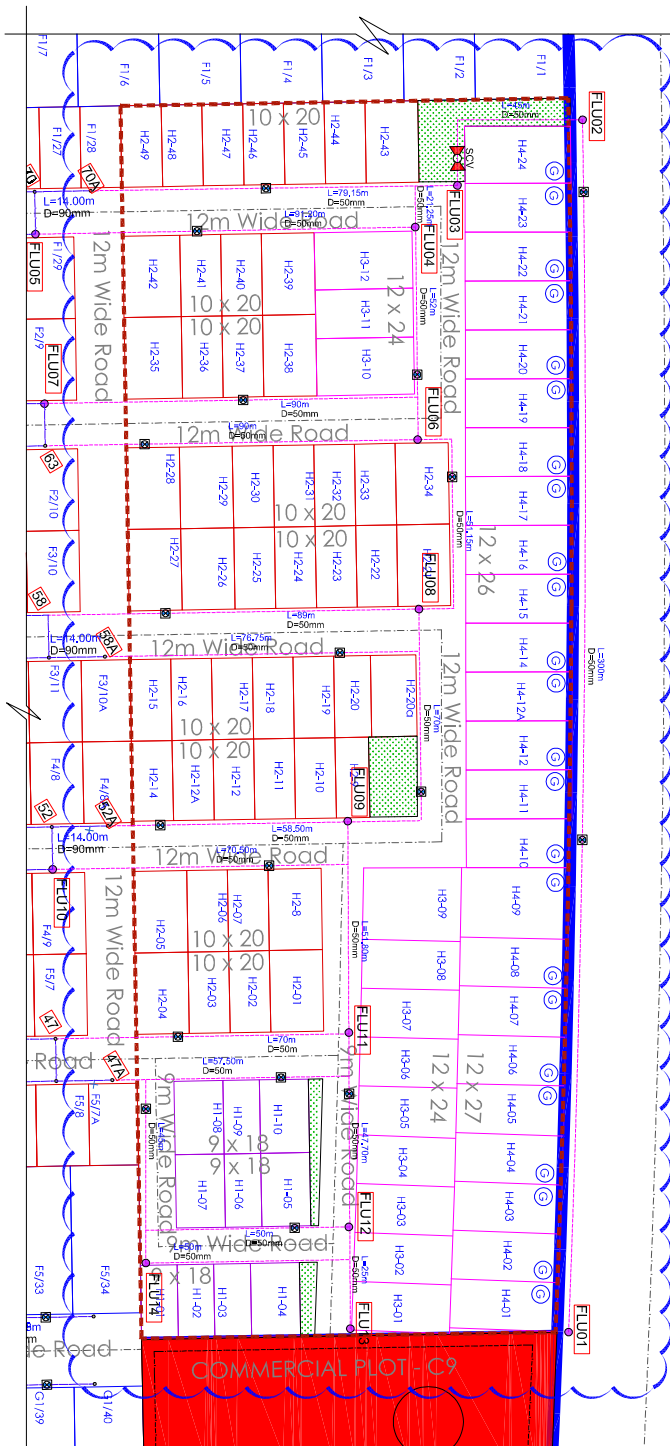


LEGEND	
	Proposed Flushing Water Line
	Existing Flushing Water Line
	Proposed Flushing Water Line
	Existing Flushing Water Line
REVISED LAYOUT PLAN FOR SECTOR H

Size	Aera	No. of Plots	No. of units/Plot	Persons/unit	Population
920x1630	16200	497	2	5	4970
1000x2000	20000	648	2	5	6480
1200x2400	28800	125	3	5	1875
1500x3000	45000	91	4	5	1820
2000x4000	80000	72	6	5	2160
TOTAL		1435			17325

NOTE:
As per earlier approved dwg.
Allowed Density for Group Housing with plot area of 3.26 Hecor = 1000 persons / Hecor = 3260 nos.
As per Revised Plotted layout achieved Density is 1140.

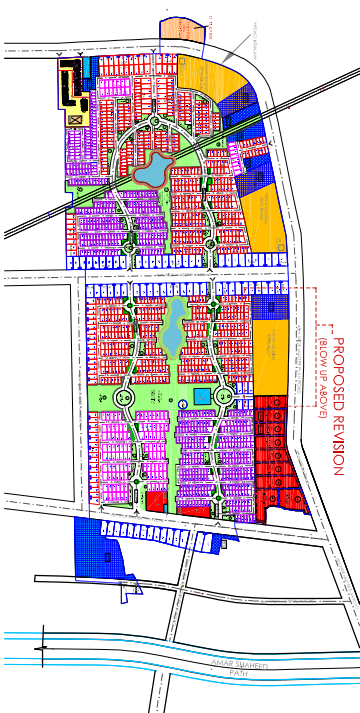

KEY PLAN

GOMTI GREENS : AN INTEGRATED TOWNSHIP AT LUCKNOW.

PROPOSED PLOTTED DEVELOPMENT LAYOUT OF GOMTI GREENS AN INTEGRATED TOWNSHIP AT LUCKNOW

P.L. MURPHY AND PINE SUPPRESSION SUB-CONSULTANT :
C.P. MURPHY AND ASSOCIATES
32A, WINDY ROAD, SECTOR 10, GOMTI GREENS, LUCKNOW - 226016 (INDIA)
Email : cp.murphy@cpmurphy.com

DATE: 17/11/2020
SCALE: 1 : 1000
DRAWN BY: ASHISH
CHECKED BY: AOK

North Arrow
Drawing Number - PL/MS/PL/01

OWNER: Emcor India Limited
Formerly Emcor India Limited
30x300, Square One, C-2, District Centre, Sector 1, New Delhi
Drawing Title: LAYOUT OF FLUSHING WATER SUPPLY NETWORK

Architect Signature: