


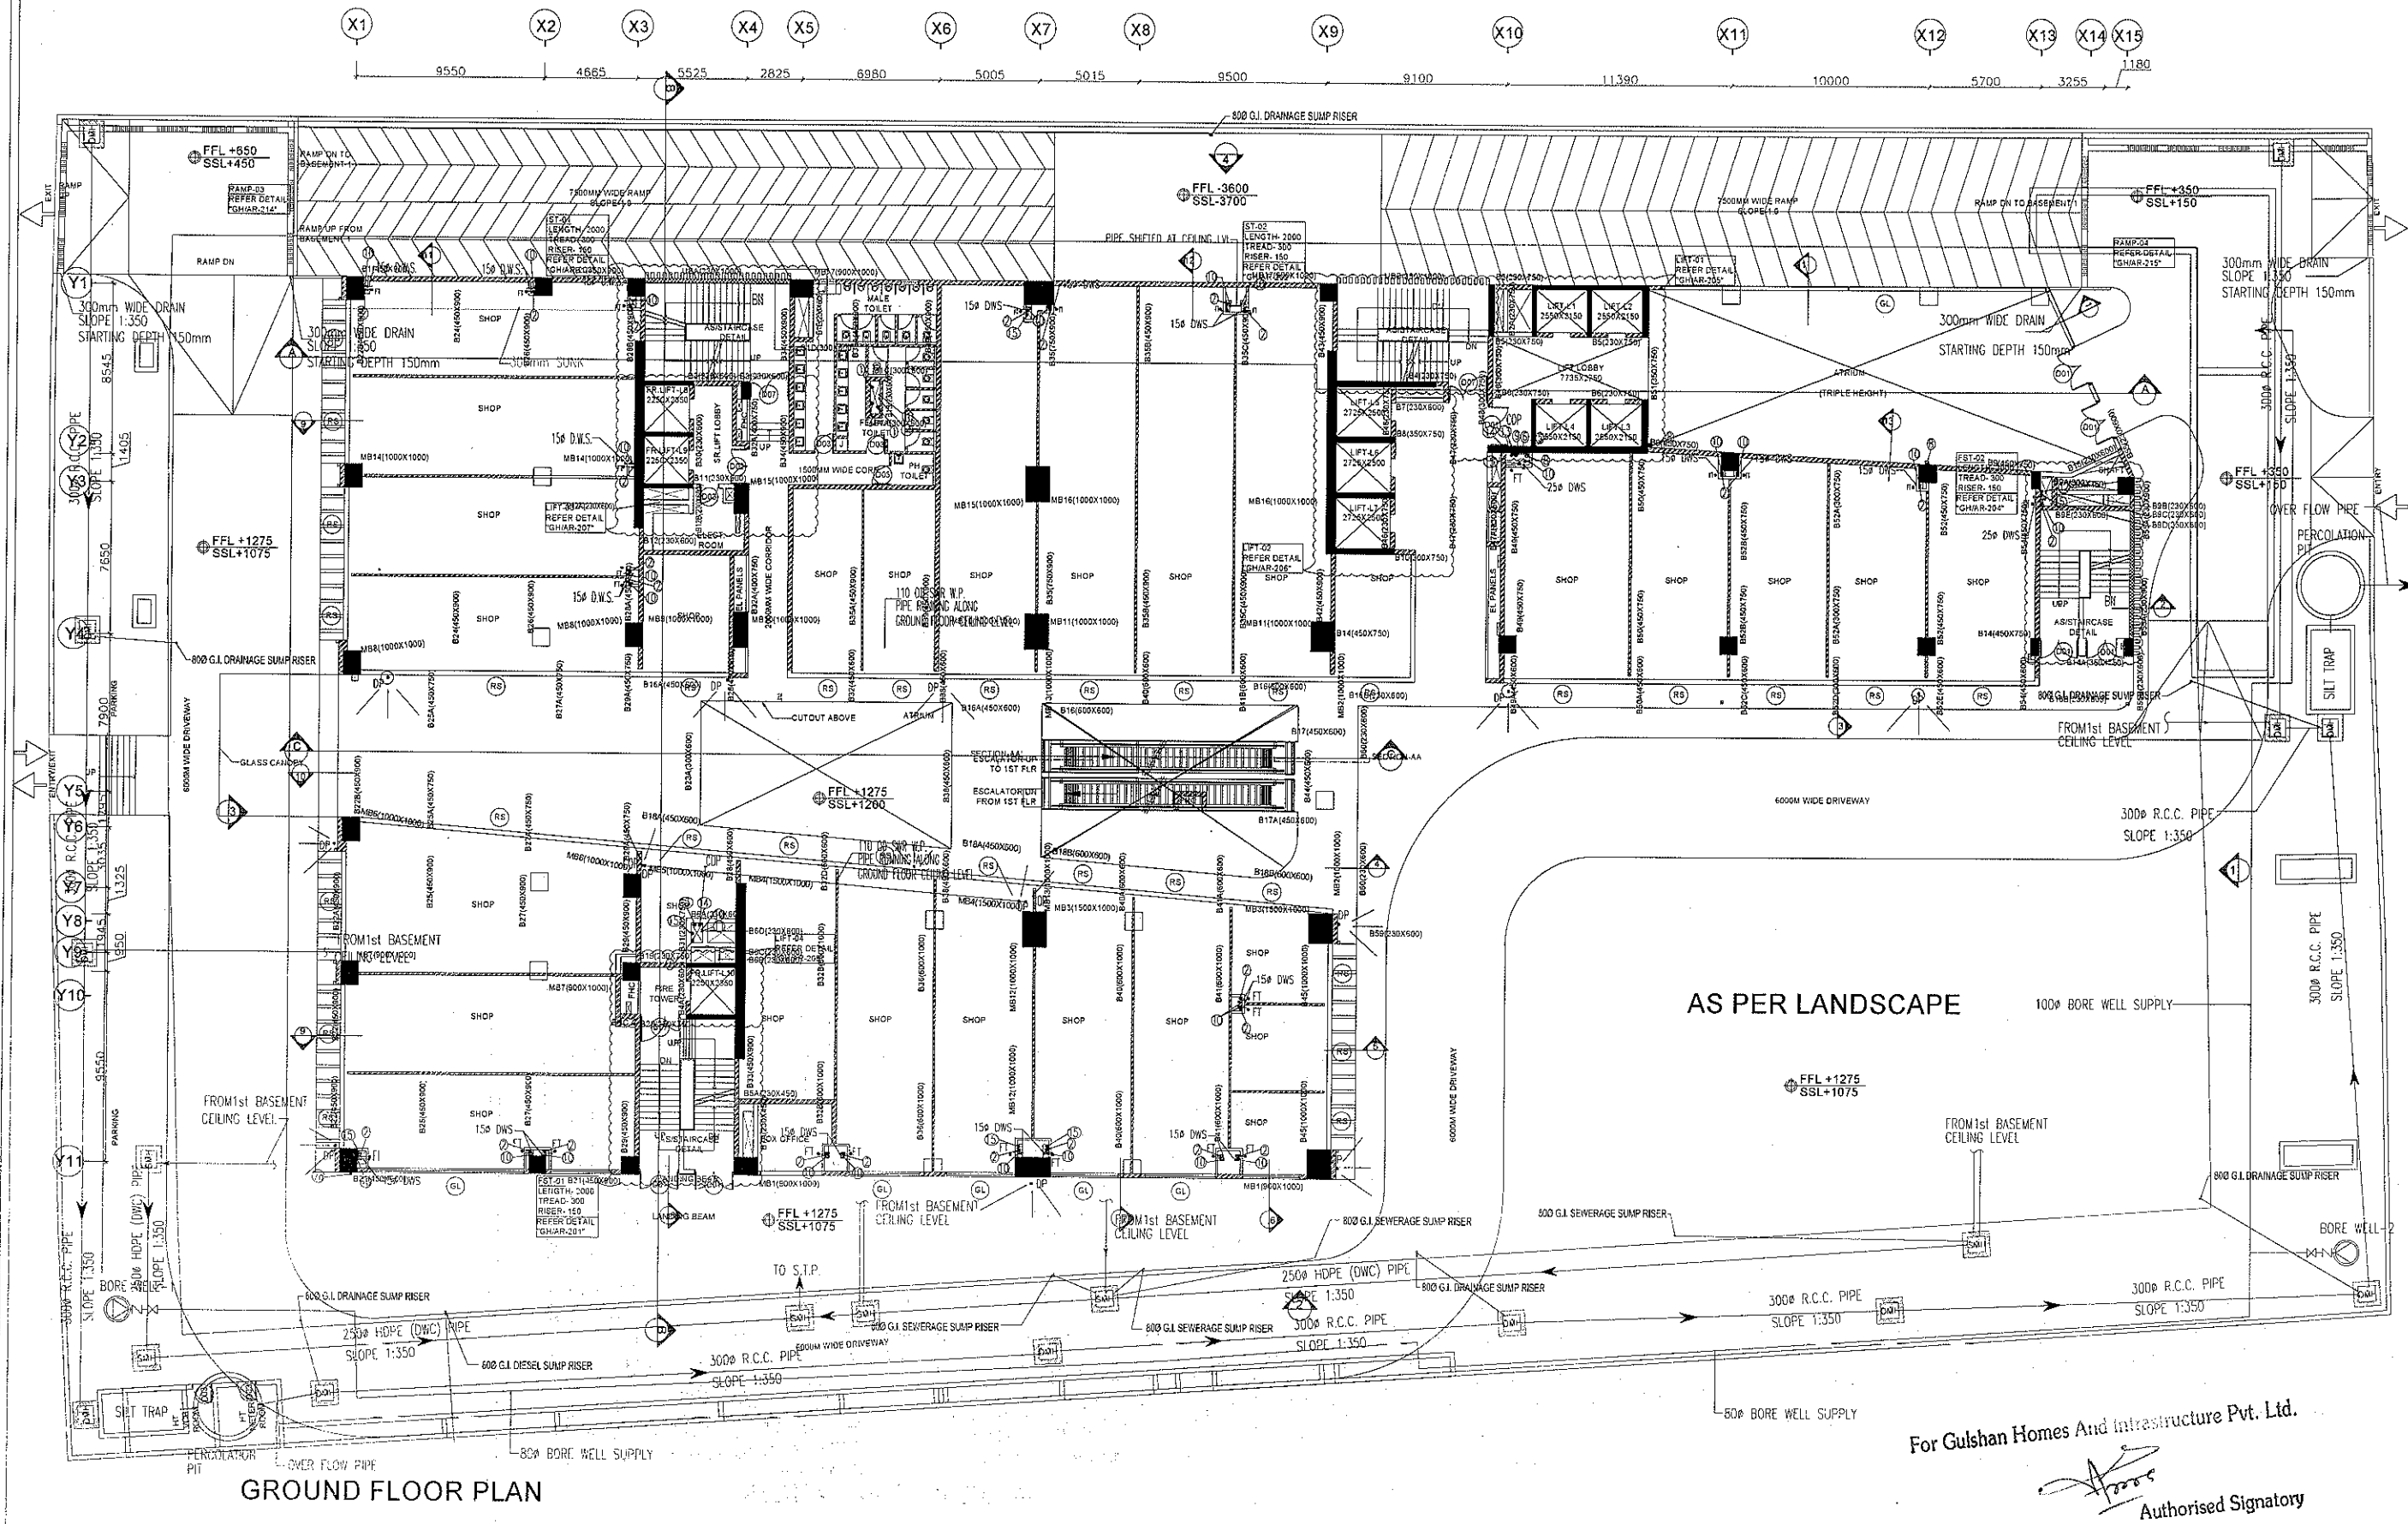

PROJECT: COMMERCIAL AT PLOT NO.- C3-E1, SECTOR-129, NOIDA

PROMOTERS: GULSHAN HOMZ

DRAWING TITLE: GROUND FLOOR WATER SUPPLY PLAN

ARCHITECTS: GIAN P. MATHUR AND ASSOCIATES (P) LTD.
C-35, East Of Kailash, New Delhi-110065
46599509 / 46599512
E: info@gpmindia.com / W: www.gpmindia.com