


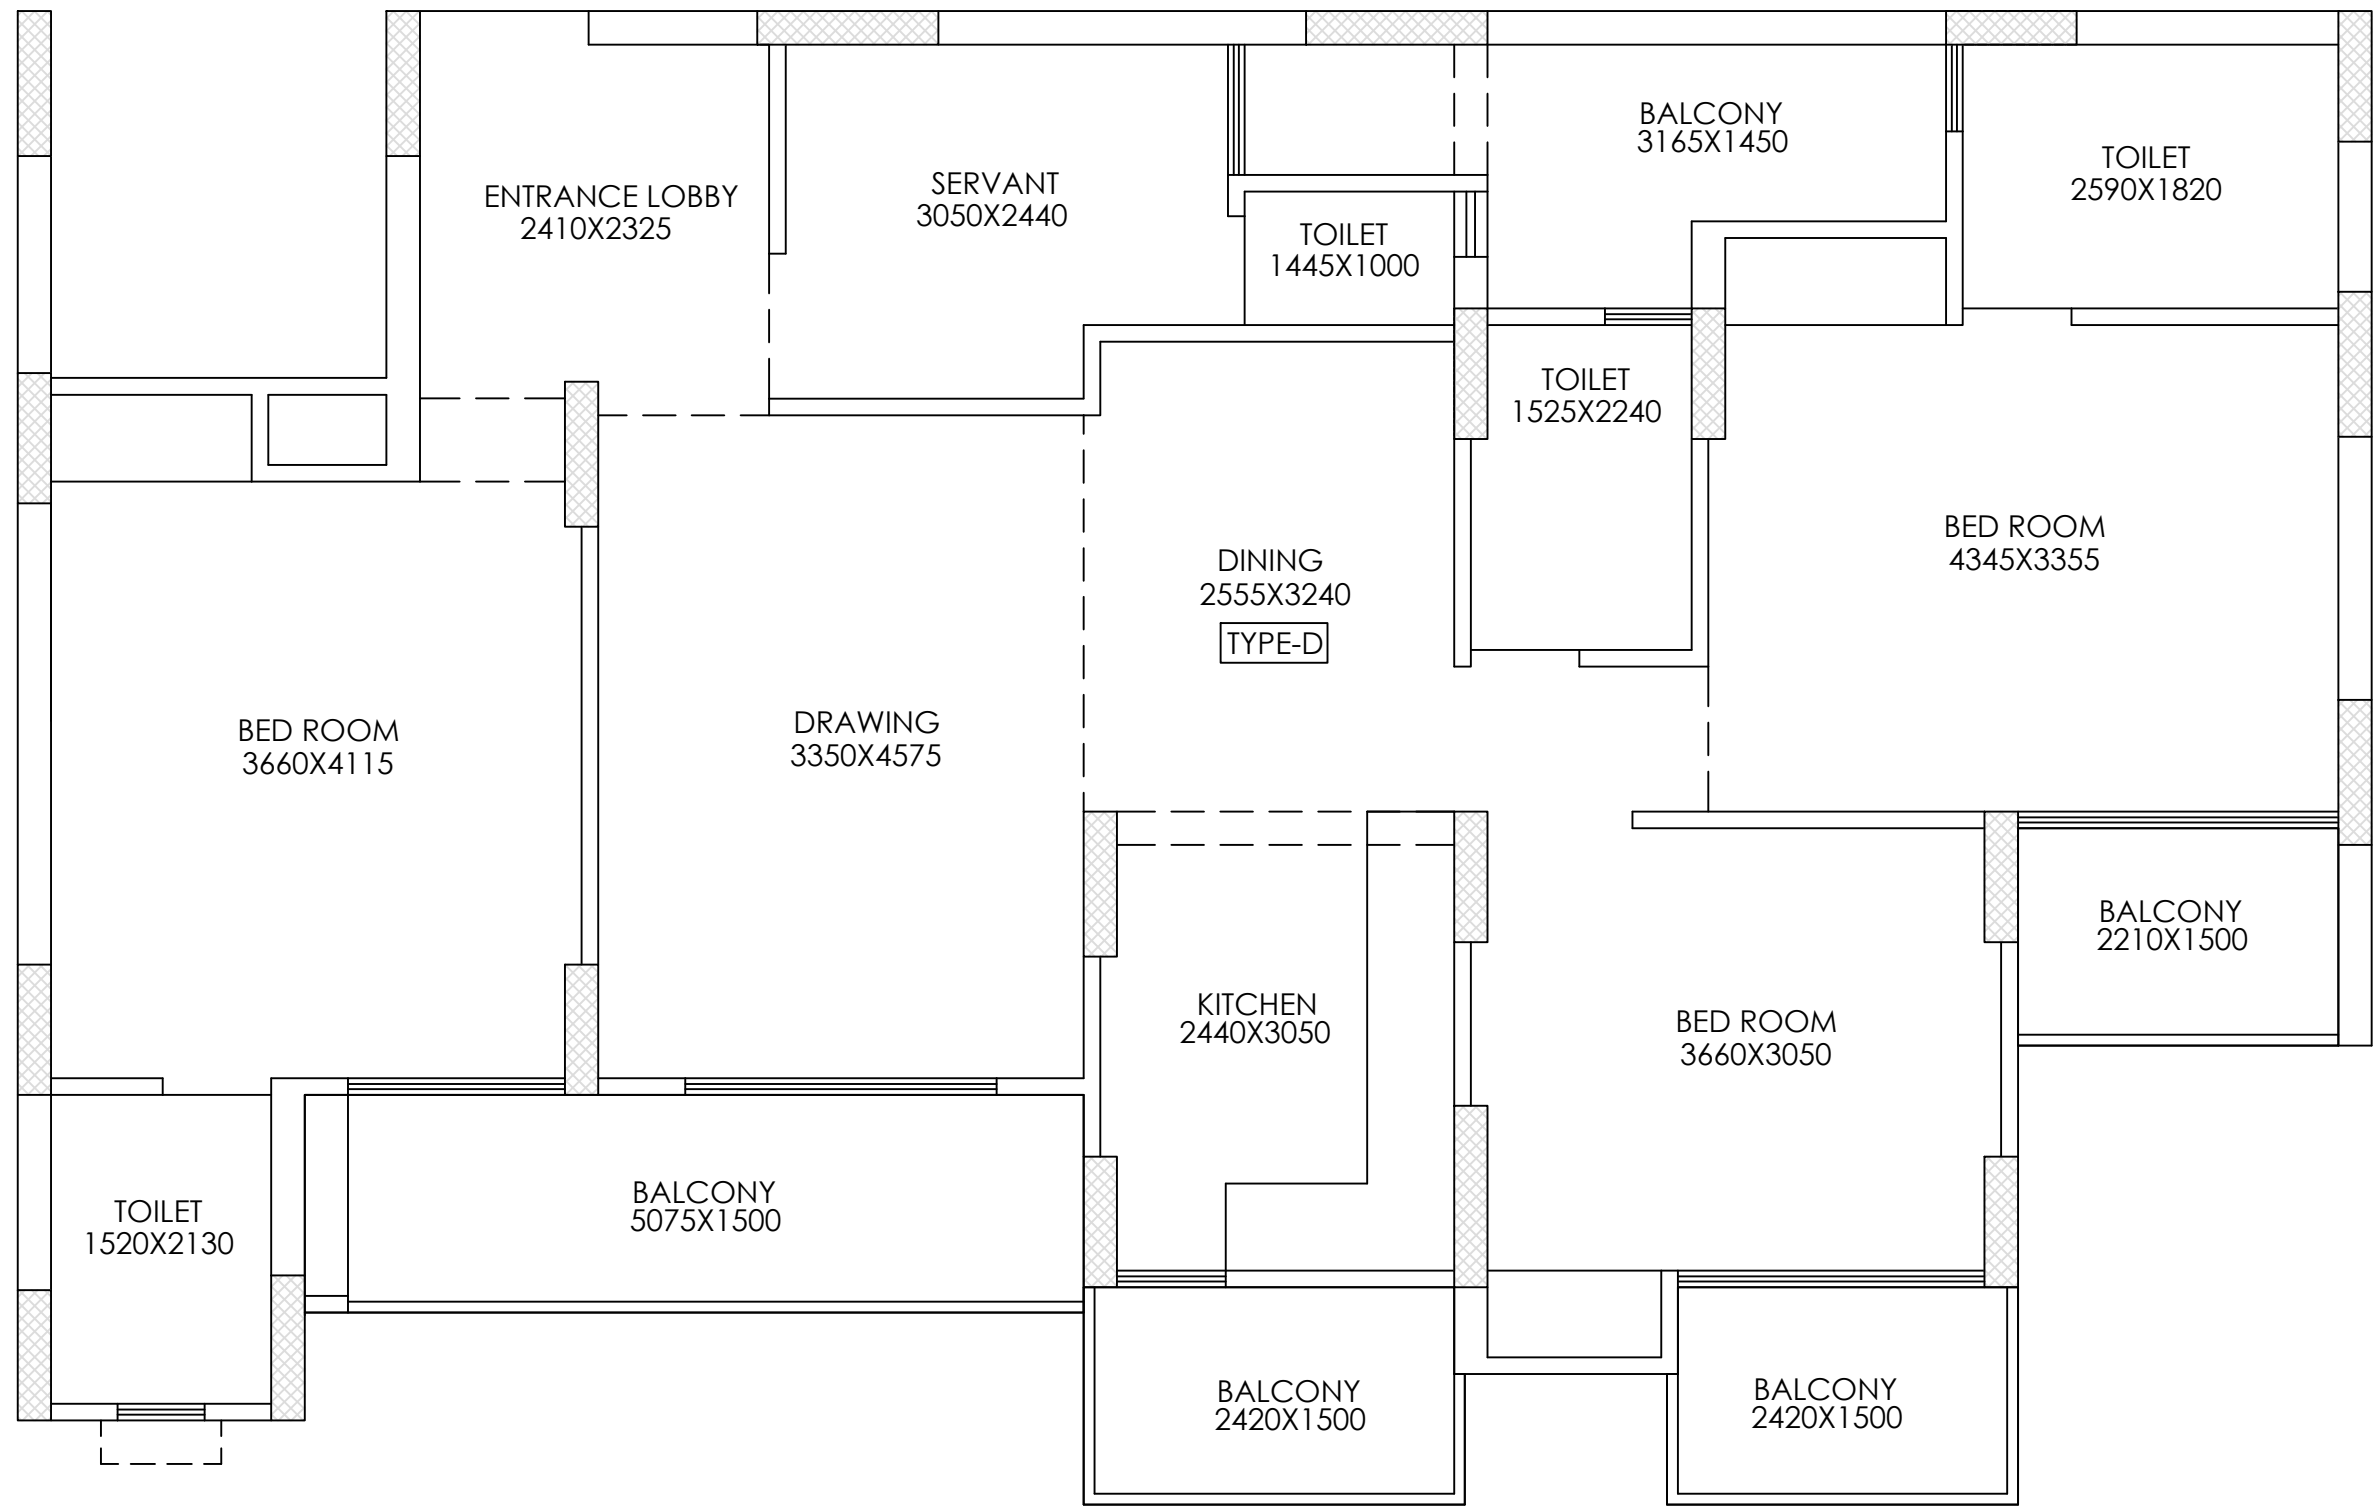

ANTRIKSH VALLEY								
	CARPET AREA AS PER RERA		BALCONY AREA		EXTERNAL WALL & COLUMN AREA		TOTAL AREA	
UNIT TYPE	AREA (IN SQ.M.)	AREA (IN SQ.FT.)	AREA (IN SQ.M.)	AREA (IN SQ.FT.)	AREA (IN SQ.M.)	AREA (IN SQ.FT.)	AREA (IN SQ.M.)	AREA (IN SQ.FT.)
TYPE-D	105.548	1136.11	25.804	277.75	11.947	128.60	143.299	1542.45

PROJECT:-
GROUP HOUSING FOR
ANTRIKSH VALLEY
PLOT NO.-GH-15D, SECTOR-1
AT GREATER NOIDA. (U.P.)

DRG. TITLE:-
UNIT PLAN (TYPE-D)

SCALE:-1/25

DRG. NO.:-A-04

DLT.BY:-Mukesh

DATE:-09/04/2013

ARCHITECTS:-
ANDLEYS ASSOCIATES PVT.LTD.
ARCHITECTS ENGINEERS PLANNERS
39 HOUSING SOCIETY N.D.S.E-I NEW DELHI - 110049