



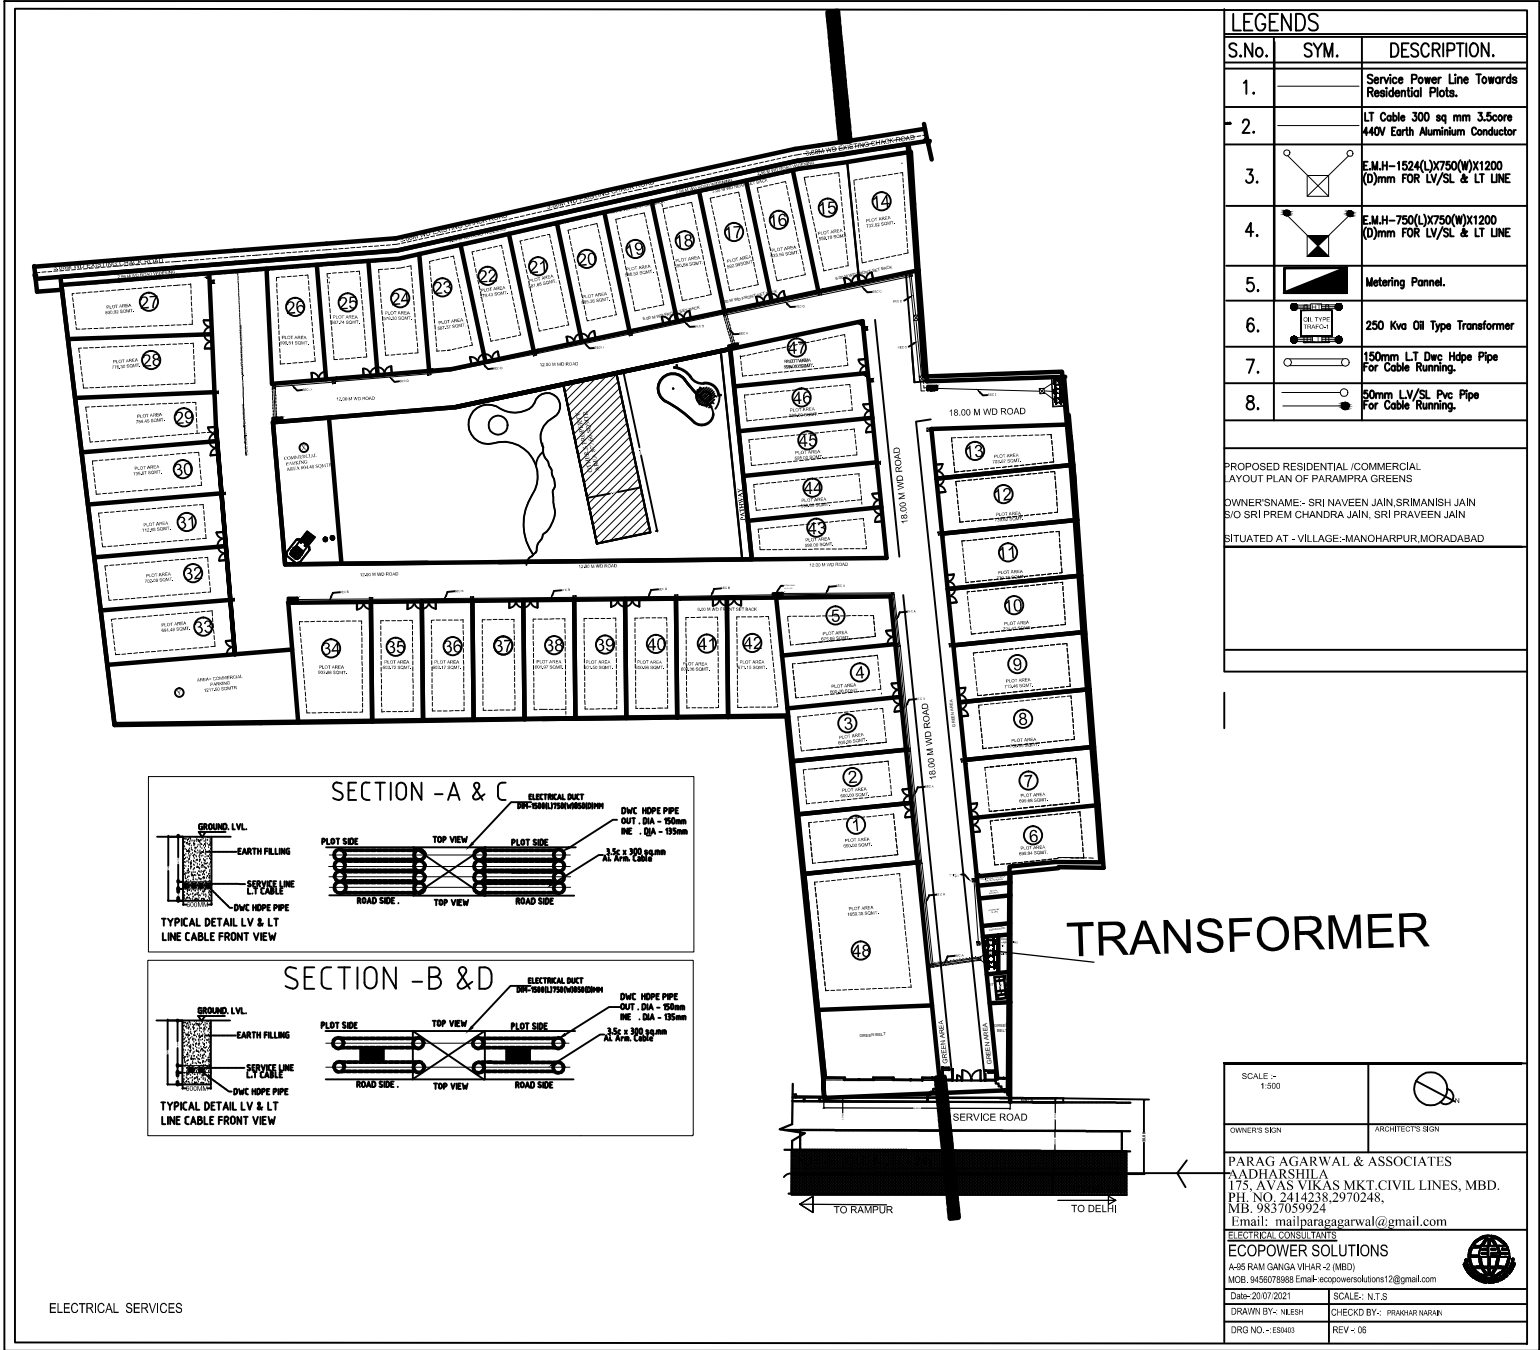

LEGENDS		
S.No.	SYM.	DESCRIPTION.
1.		Service Power Line Towards Residential Plots.
2.		LT Cable 300 sq mm 3.5core 440V Earth Aluminium Conductor
3.		E.M.H-1524(L)x750(W)x1200 (D)mm FOR LV/SL & LT LINE
4.		E.M.H-750(L)x750(W)x1200 (D)mm FOR LV/SL & LT LINE
5.		Metering Pannel.
6.		250 Kva Oil Type Transformer
7.		150mm LT Dwc Hdpe Pipe For Cable Running.
8.		50mm LV/SL Pvc Pipe For Cable Running.

PROPOSED RESIDENTIAL /COMMERCIAL
AYOUT PLAN OF PARAMPARA GREENS
OWNER'S NAME:- SRI NAVEEN JAIN, SRIMANISH JAIN
S/O SRI PREM CHANDRA JAIN, SRI PRAVEEN JAIN
SITUATED AT - VILLAGE-MANOHARPUR, MORADABAD

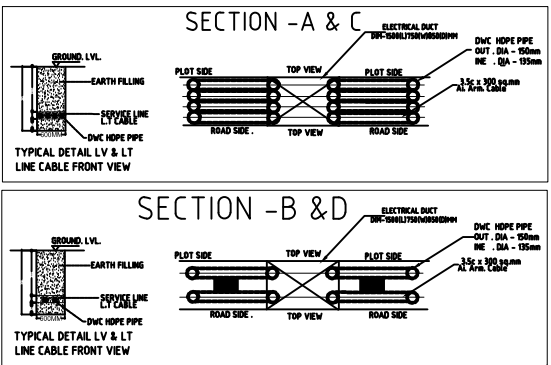

SCALE :-
1:500

OWNER'S SIGN

ARCHITECT'S SIGN

PARAG AGARWAL & ASSOCIATES
NADHARSHILA
175, AVAS VIKAS MKT CIVIL LINES, MBD.
PH. NO. 2414258, 2970248,
MB. 9837059924
Email: mailparagagarwal@gmail.com

ELECTRICAL CONSULTANTS

ECOPower SOLUTIONS

A-45 RAM GANGA VIHAR-2 (MBD)
MOB. 9456078988 Email: ecopowersolutions12@gmail.com

DATE-20/07/2021

SCALE: N.T.S

DRAWN BY:- NLESH

CHECKED BY:- PRANSHU VARAN

DRG NO. - E80403

REV - 05

ELECTRICAL SERVICES