


Summary of Area - Blocks Laurel/Maple/Nectarine/Olive/Palm (sqm)									
Floor	Area under FAR		Area under Non FAR		Total		No. Of Units		
	Facility Area	Others Area	Covered Area	TYPE	TYPE I	TYPE II	TYPE III	TYPE IV	TYPE V
Ground Floor	613.641	38.627	652.269	1	1	1	1	1	1
1st Floor	596.473	38.627	635.101	1	1	1	1	1	1
2nd Floor	596.473	38.627	635.101	1	1	1	1	1	1
3rd Floor	596.473	38.627	635.101	1	1	1	1	1	1
4th Floor	596.473	38.627	635.101	1	1	1	1	1	1
5th Floor	596.473	38.627	635.101	1	1	1	1	1	1
6th Floor	596.473	38.627	635.101	1	1	1	1	1	1
7th Floor	596.473	38.627	635.101	1	1	1	1	1	1
8th Floor	596.473	38.627	635.101	1	1	1	1	1	1
9th Floor	596.473	38.627	635.101	1	1	1	1	1	1
10th Floor	596.473	38.627	635.101	1	1	1	1	1	1
11th Floor	596.473	38.627	635.101	1	1	1	1	1	1
12th Floor	596.473	38.627	635.101	1	1	1	1	1	1
13th Floor	596.473	38.627	635.101	1	1	1	1	1	1
14th Floor	596.473	38.627	635.101	1	1	1	1	1	1
15th Floor	596.473	38.627	635.101	1	1	1	1	1	1
16th Floor	596.473	38.627	635.101	1	1	1	1	1	1
17th Floor	596.473	38.627	635.101	1	1	1	1	1	1
18th Floor	596.473	38.627	635.101	1	1	1	1	1	1
19th Floor	596.473	38.627	635.101	1	1	1	1	1	1
20th Floor	596.473	38.627	635.101	1	1	1	1	1	1
21st Floor	560.505	37.401	597.906	1	1	1	1	1	1
22nd Floor	464.696	31.784	496.480	1	1	1	1	1	1
Terrace		36.944	36.944						
OHT & Machine Rm.		69.733	69.733						
TOTAL	13568.303	987.039	0.000	14555.342	23	23	22		


TERRACE PLAN

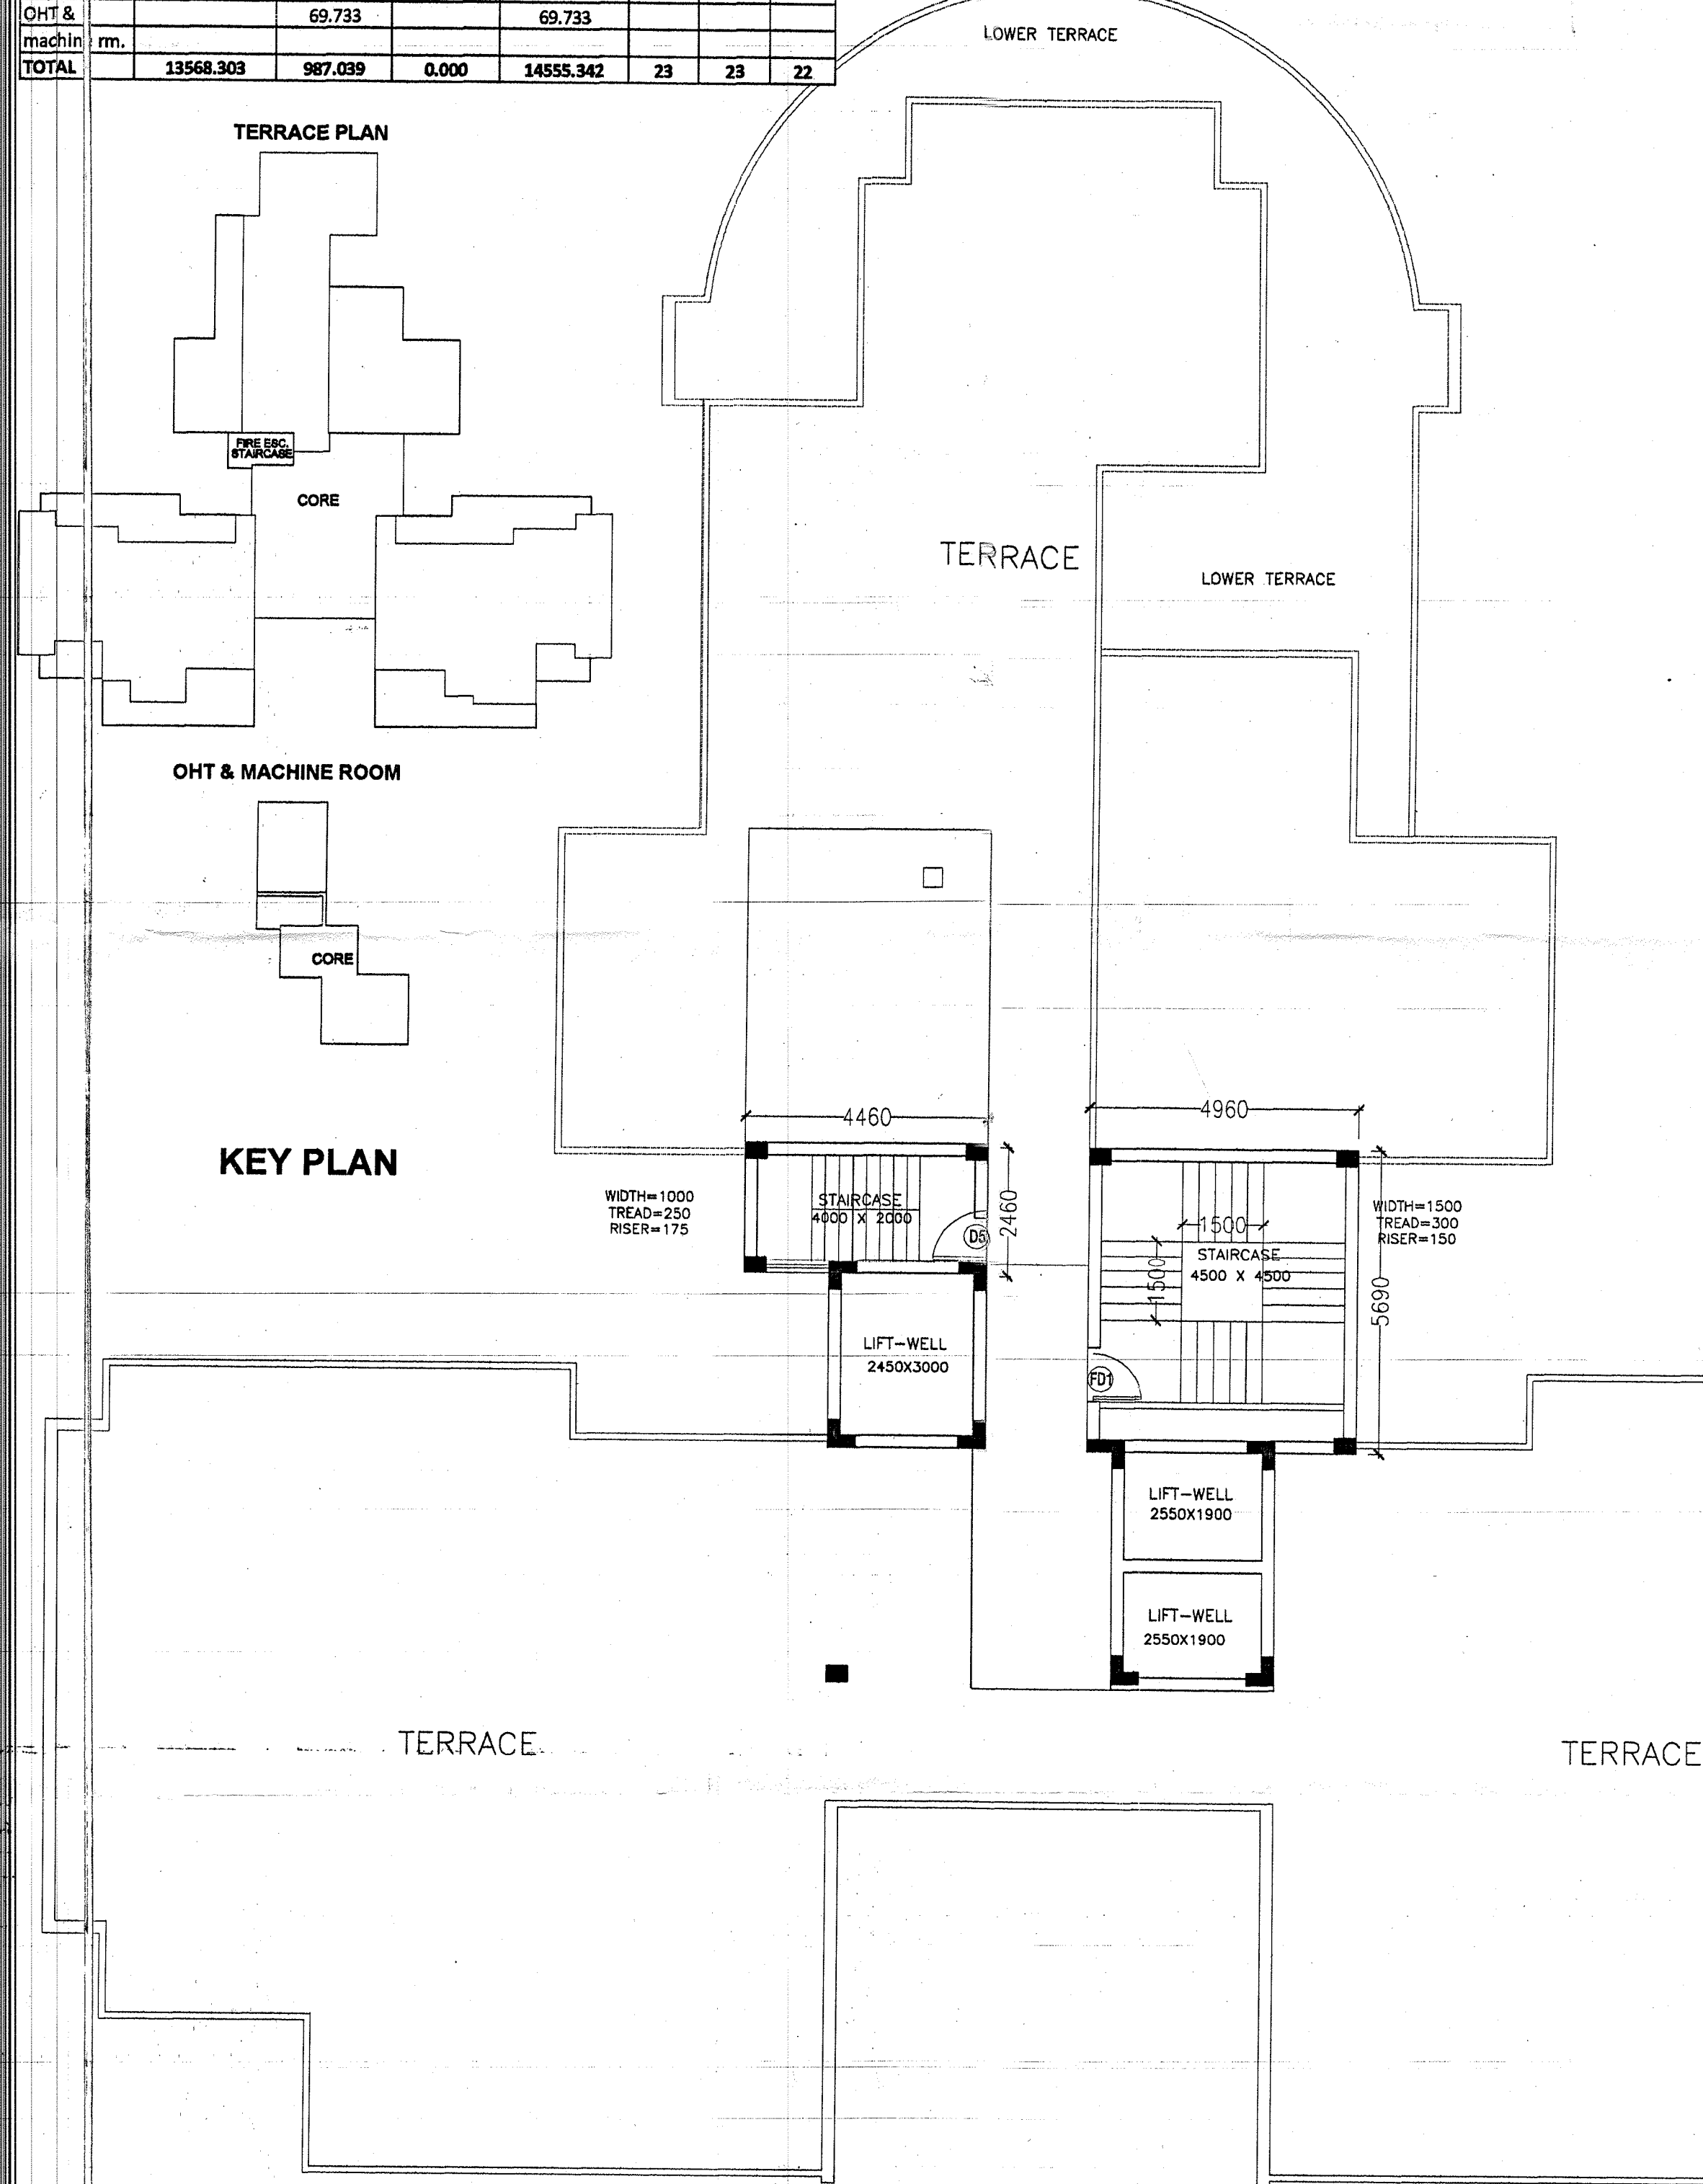

DOOR & WINDOW SCHEDULE


S.NO.	SIZE	SILL	LINTEL	LOCATION
D1	1200 x 2100	-	2100	LIVING ROOM
D2	1000 x 2100	-	2100	BEDROOM
D3	750 x 2100	-	2100	TOILET
D4	900 x 2100	-	2100	SERVANT ROOM
D4A	900 x 2450	-	2450	SERVANT ROOM
DW1	3000 x 2450	300	2450	LIVING ROOM
DW2	2600 x 2450	300	2450	BEDROOM / DINING
DW3	2350 x 2450	300	2450	BEDROOM
DW4	2270 x 2450	300	2450	BEDROOM
DW5	1970 x 2450	300	2450	BEDROOM
DW6	1550 x 2450	300	2450	KITCHEN
DW7	3300 x 2450	300	2450	LIVING ROOM
DW8	3600 x 2450	300	2450	LOUNGE
DW9	2970 x 2450	300	2450	KITCHEN
DW10	1700 x 2450	300	2450	BEDROOM
DW11	2700 x 2450	300	2450	BEDROOM
DW12	2415 x 2450	300	2450	BEDROOM
W1	2415 x 1550	900	2450	LOUNGE
W2	2700 x 1550	900	2450	W5
W3	2600 x 1550	900	2450	W6
V1	650 x 1250	1500	2450	TOILET
V2	750 x 1250	1500	2450	TOILET
V3	675 x 1250	1500	2450	TOILET

OHT & MACHINE ROOM

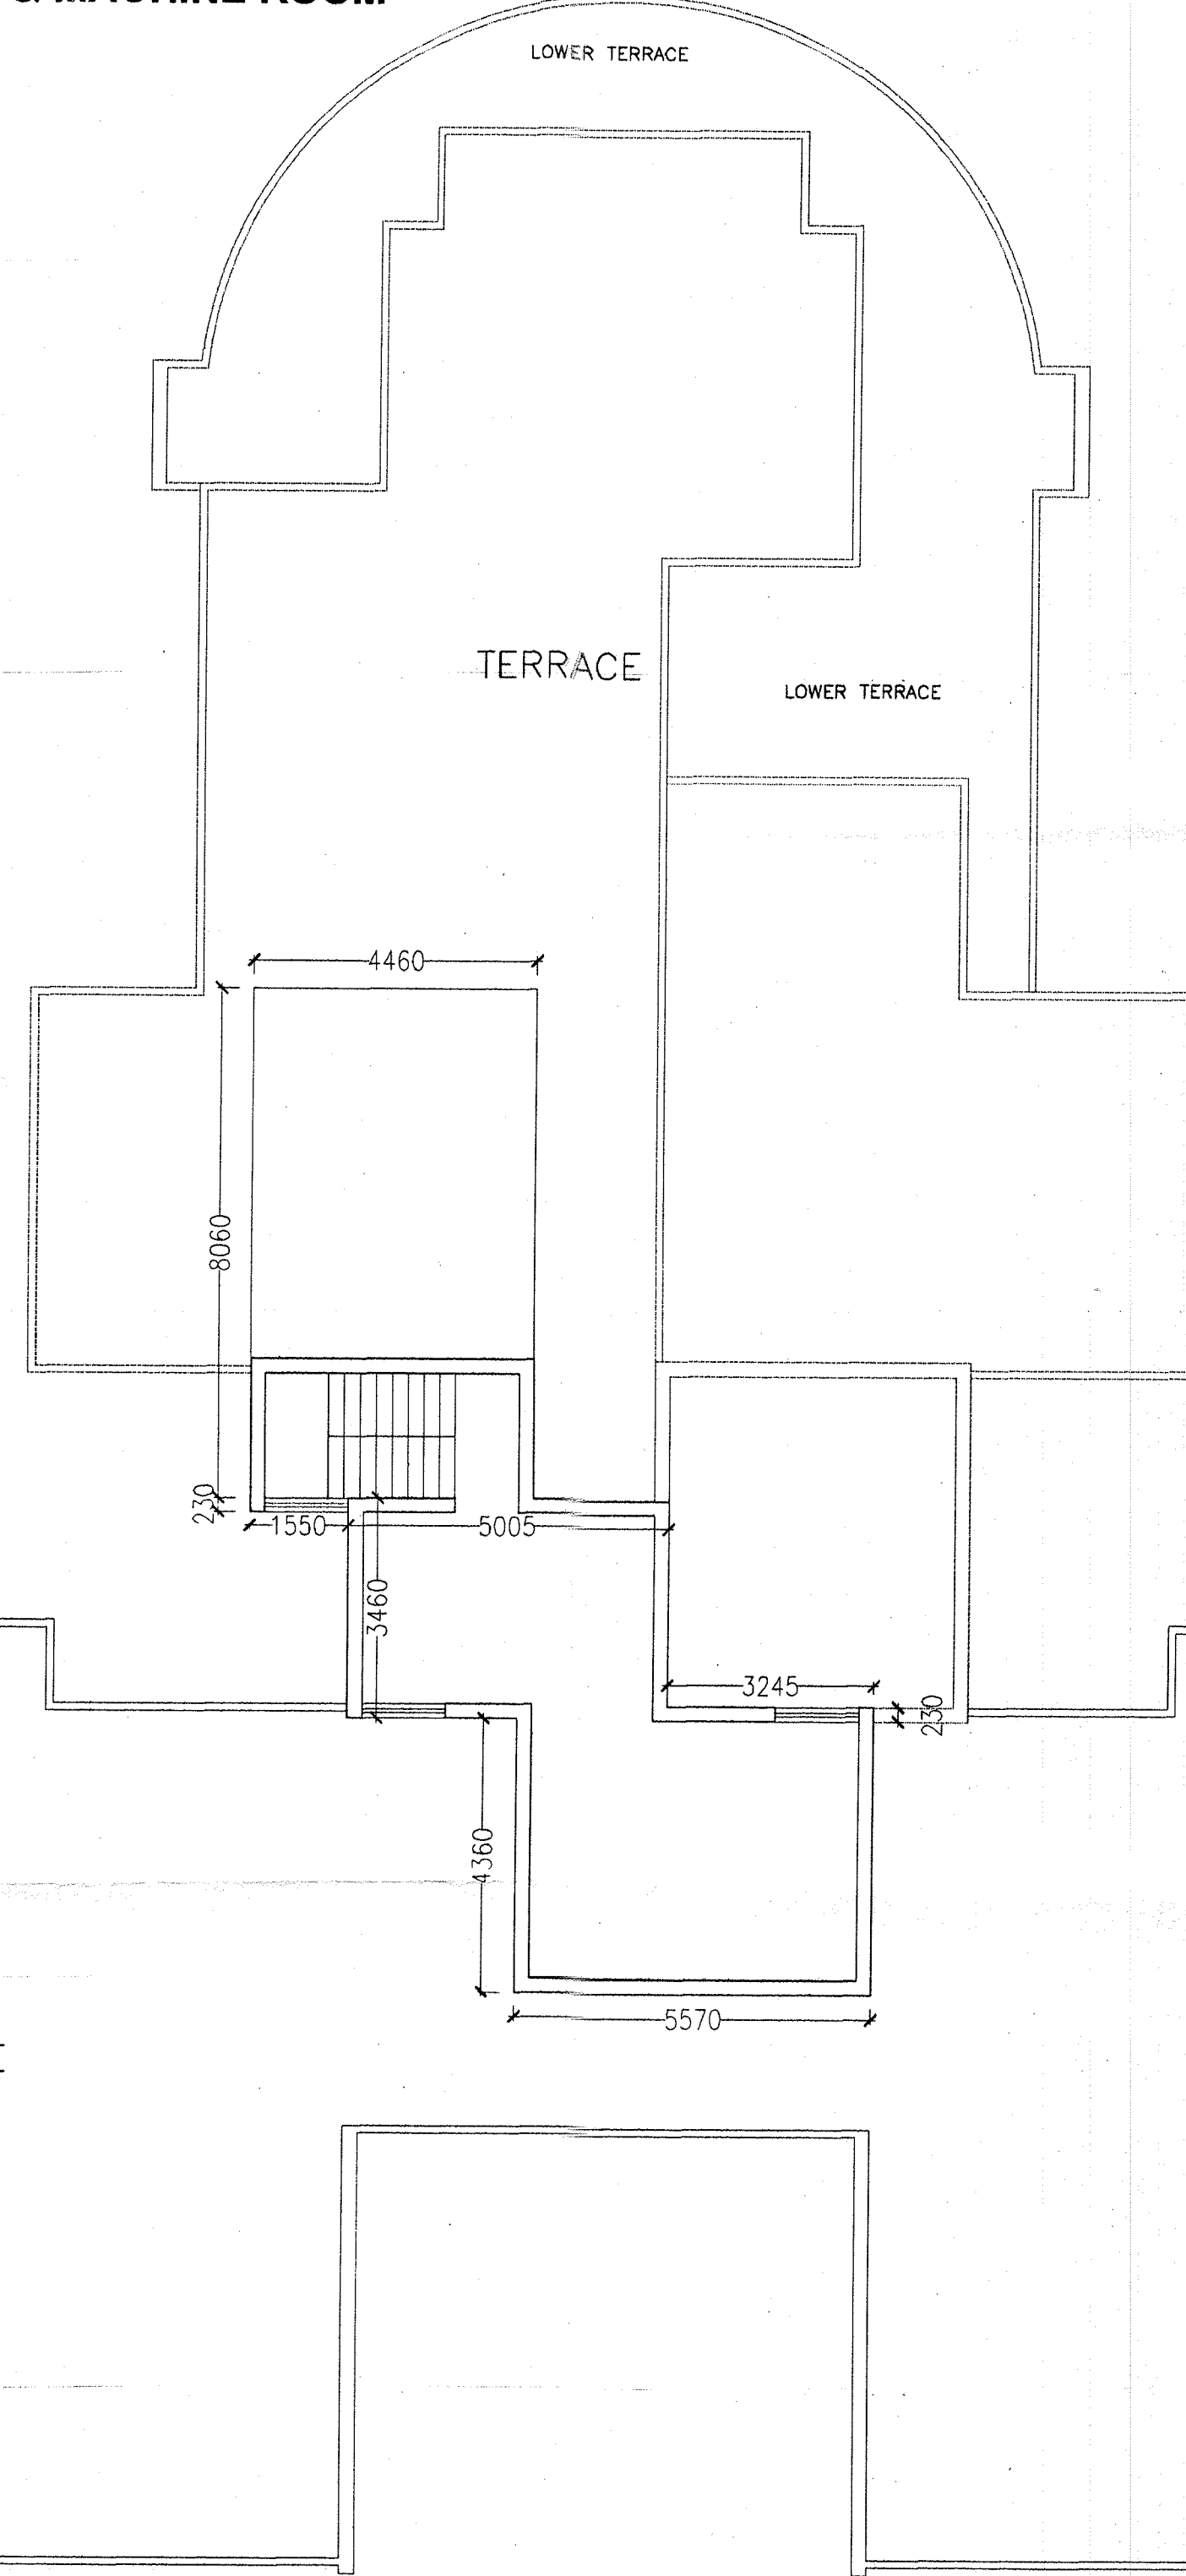

TERRACE

AREA DIAGRAM

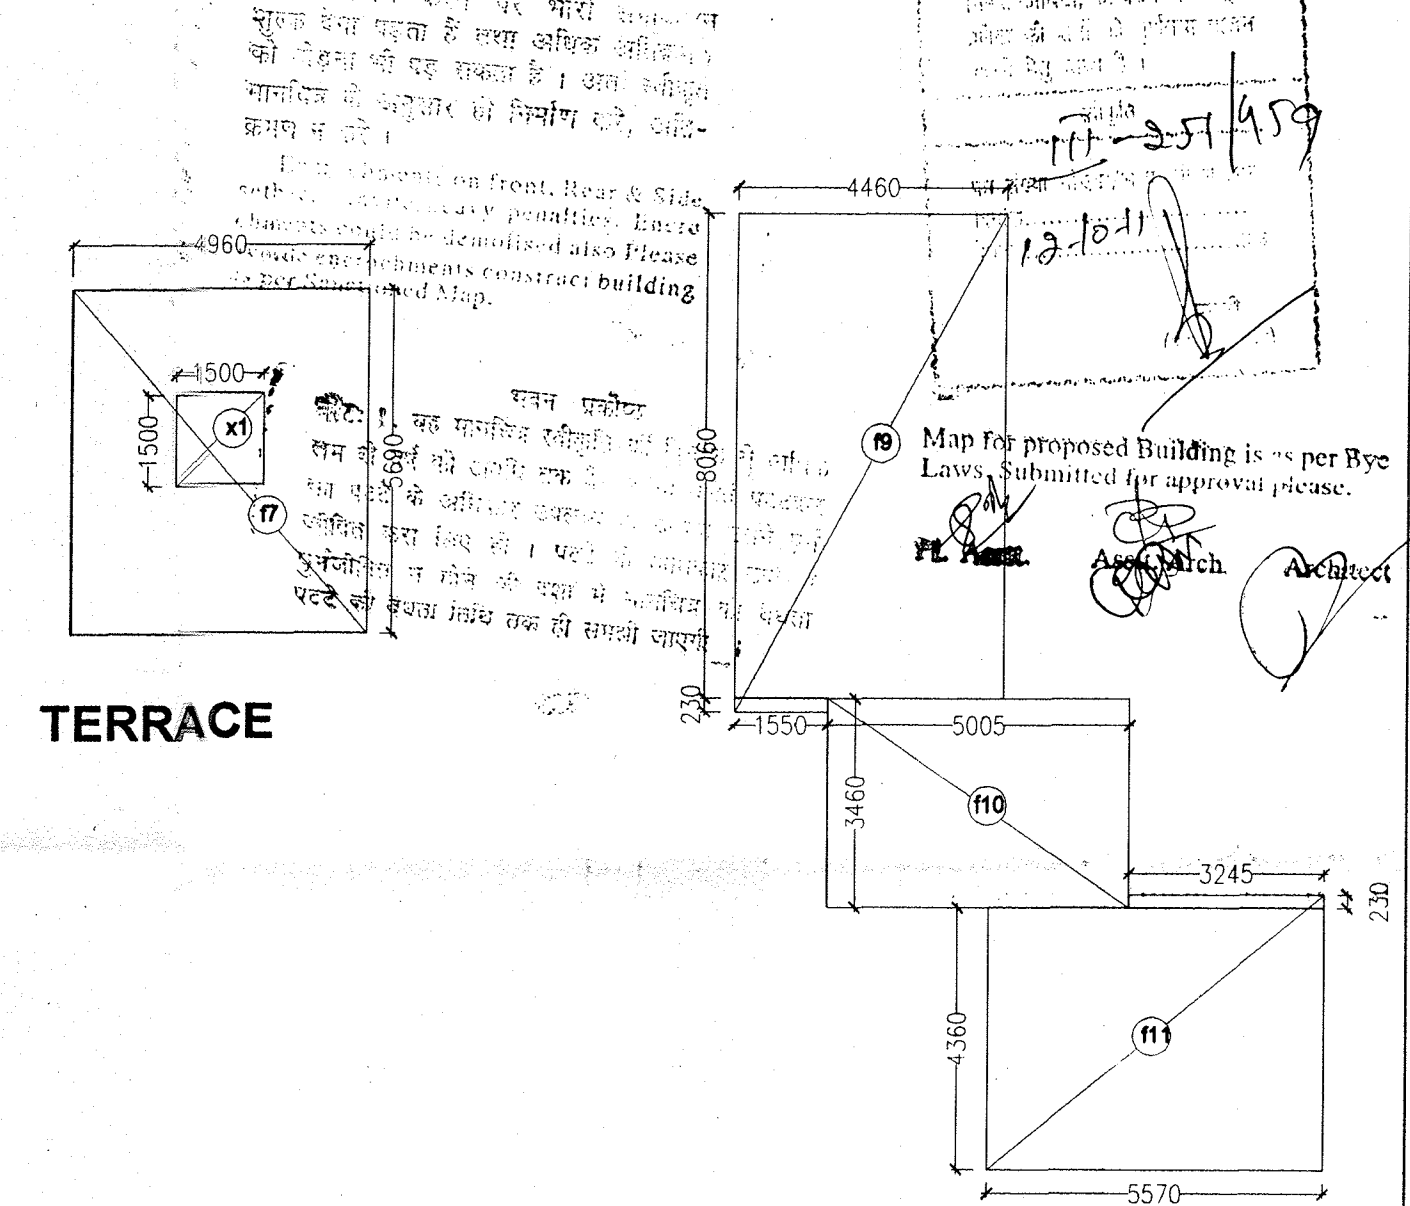

OHT & MACHINE RM.

SUBMISSION DRAWING

- NOTES.
1. ALL DIMS. ARE IN MM.
 2. ONLY WRITTEN DIMS. ARE TO BE FOLLOWED.
 3. DIMS. ARE NOT TO BE SCALED.

PROJECT
PROPOSED GROUP HOUSING APARTMENTS
"PARX LAUREATE"
PLOT NO. GH-01,02,03, SEC.-108, NOIDA.
BELONGING TO
M/S LAUREATE BUILDWELL PVT. LTD.

DRAWING TITLE
BLOCK- Laurel/Maple/Nectarine/Olive/Palm

TERRACE, OHT & MACHINE RM.
& AREA STATEMENT

DEALT
 CHECKED
 DATE: 04-10-11
 REV. NO.
 DRG. NO.
14

APPLICANT
 ARCHITECT

AT. RAJEEV SHARMA
 Director
 77, GULMOHAR COMM. COMPLEX,
 SECTOR-15, NOIDA, P:- 2013035, 2013036
COSMIC ARCHITECTS PVT. LTD.
 77, GULMOHAR COMM. COMPLEX
 SECTOR-15, NOIDA
 PH. 2513935, 2513958

Terrace - Blocks Laurel/Maple/Nectarine/Olive/Palm															
Additions								Deductions							
s.no.	pocket	Length 1 (m.)	Length 2 (m.)	Width (m.)	Co-efficient for Area Calculation	No. of Pocket	Area	pocket	Length 1 (m.)	Length 2 (m.)	Width (m.)	Co-efficient for Area Cal.	No. of Pocket	Area	Total Area (sqm)
1	f7	4.960		5.690	1	1	28.222	x1	1.500		1.500	1	1	2.250	25.972
2	f8	4.460		2.460	1	1	10.972								10.972
GRAND TOTAL							39.194								36.944

Area Under Facility = (f7+f8-x1) = 39.194 - 2.250 = 36.944 sqm (Details given in table above)

Terrace - Blocks Laurel/Maple/Nectarine/Olive/Palm															
Additions								Deductions							
s.no.	pocket	Length 1 (m.)	Length 2 (m.)	Width (m.)	Co-efficient for Area Calculation	No. of Pocket	Area	pocket	Length 1 (m.)	Length 2 (m.)	Width (m.)	Co-efficient for Area Cal.	No. of Pocket	Area	Total Area (sqm)
1	f9	4.460		6.060	1	1	27.028								27.028
2	f10	5.005		3.460	1	1	17.317								17.317
3	f11	5.570		4.360	1	1	24.285								24.285
		3.245		0.230	1	1	0.746								0.746
GRAND TOTAL							69.733								69.733

Area Under Facility = (f9+f10+f11) = 69.733 sqm (Details given in table above)