

NOTES:-
 1. ALL DIMENSIONS ARE IN MILLIMETERS UNLESS NOTED OTHERWISE.
 2. WRITTEN DIMENSIONS ARE TO BE FOLLOWED. DRAWINGS ARE NOT TO BE SCALED.
 3. ANY DISCREPANCY IN THE DRAWINGS SHALL BE BROUGHT TO THE NOTICE OF THE ARCHITECTS.
 4. THIS DRAWING SHALL BE READ IN CONJUNCTION WITH OTHER RELEVANT DRAWINGS.

SC - 01/D3 25,000 SQM


ADJ. PLOT SC - 01/D1

45 M WIDE ROAD

PEDESTRIAN ENTRY/EXIT

ENTRY

EXIT

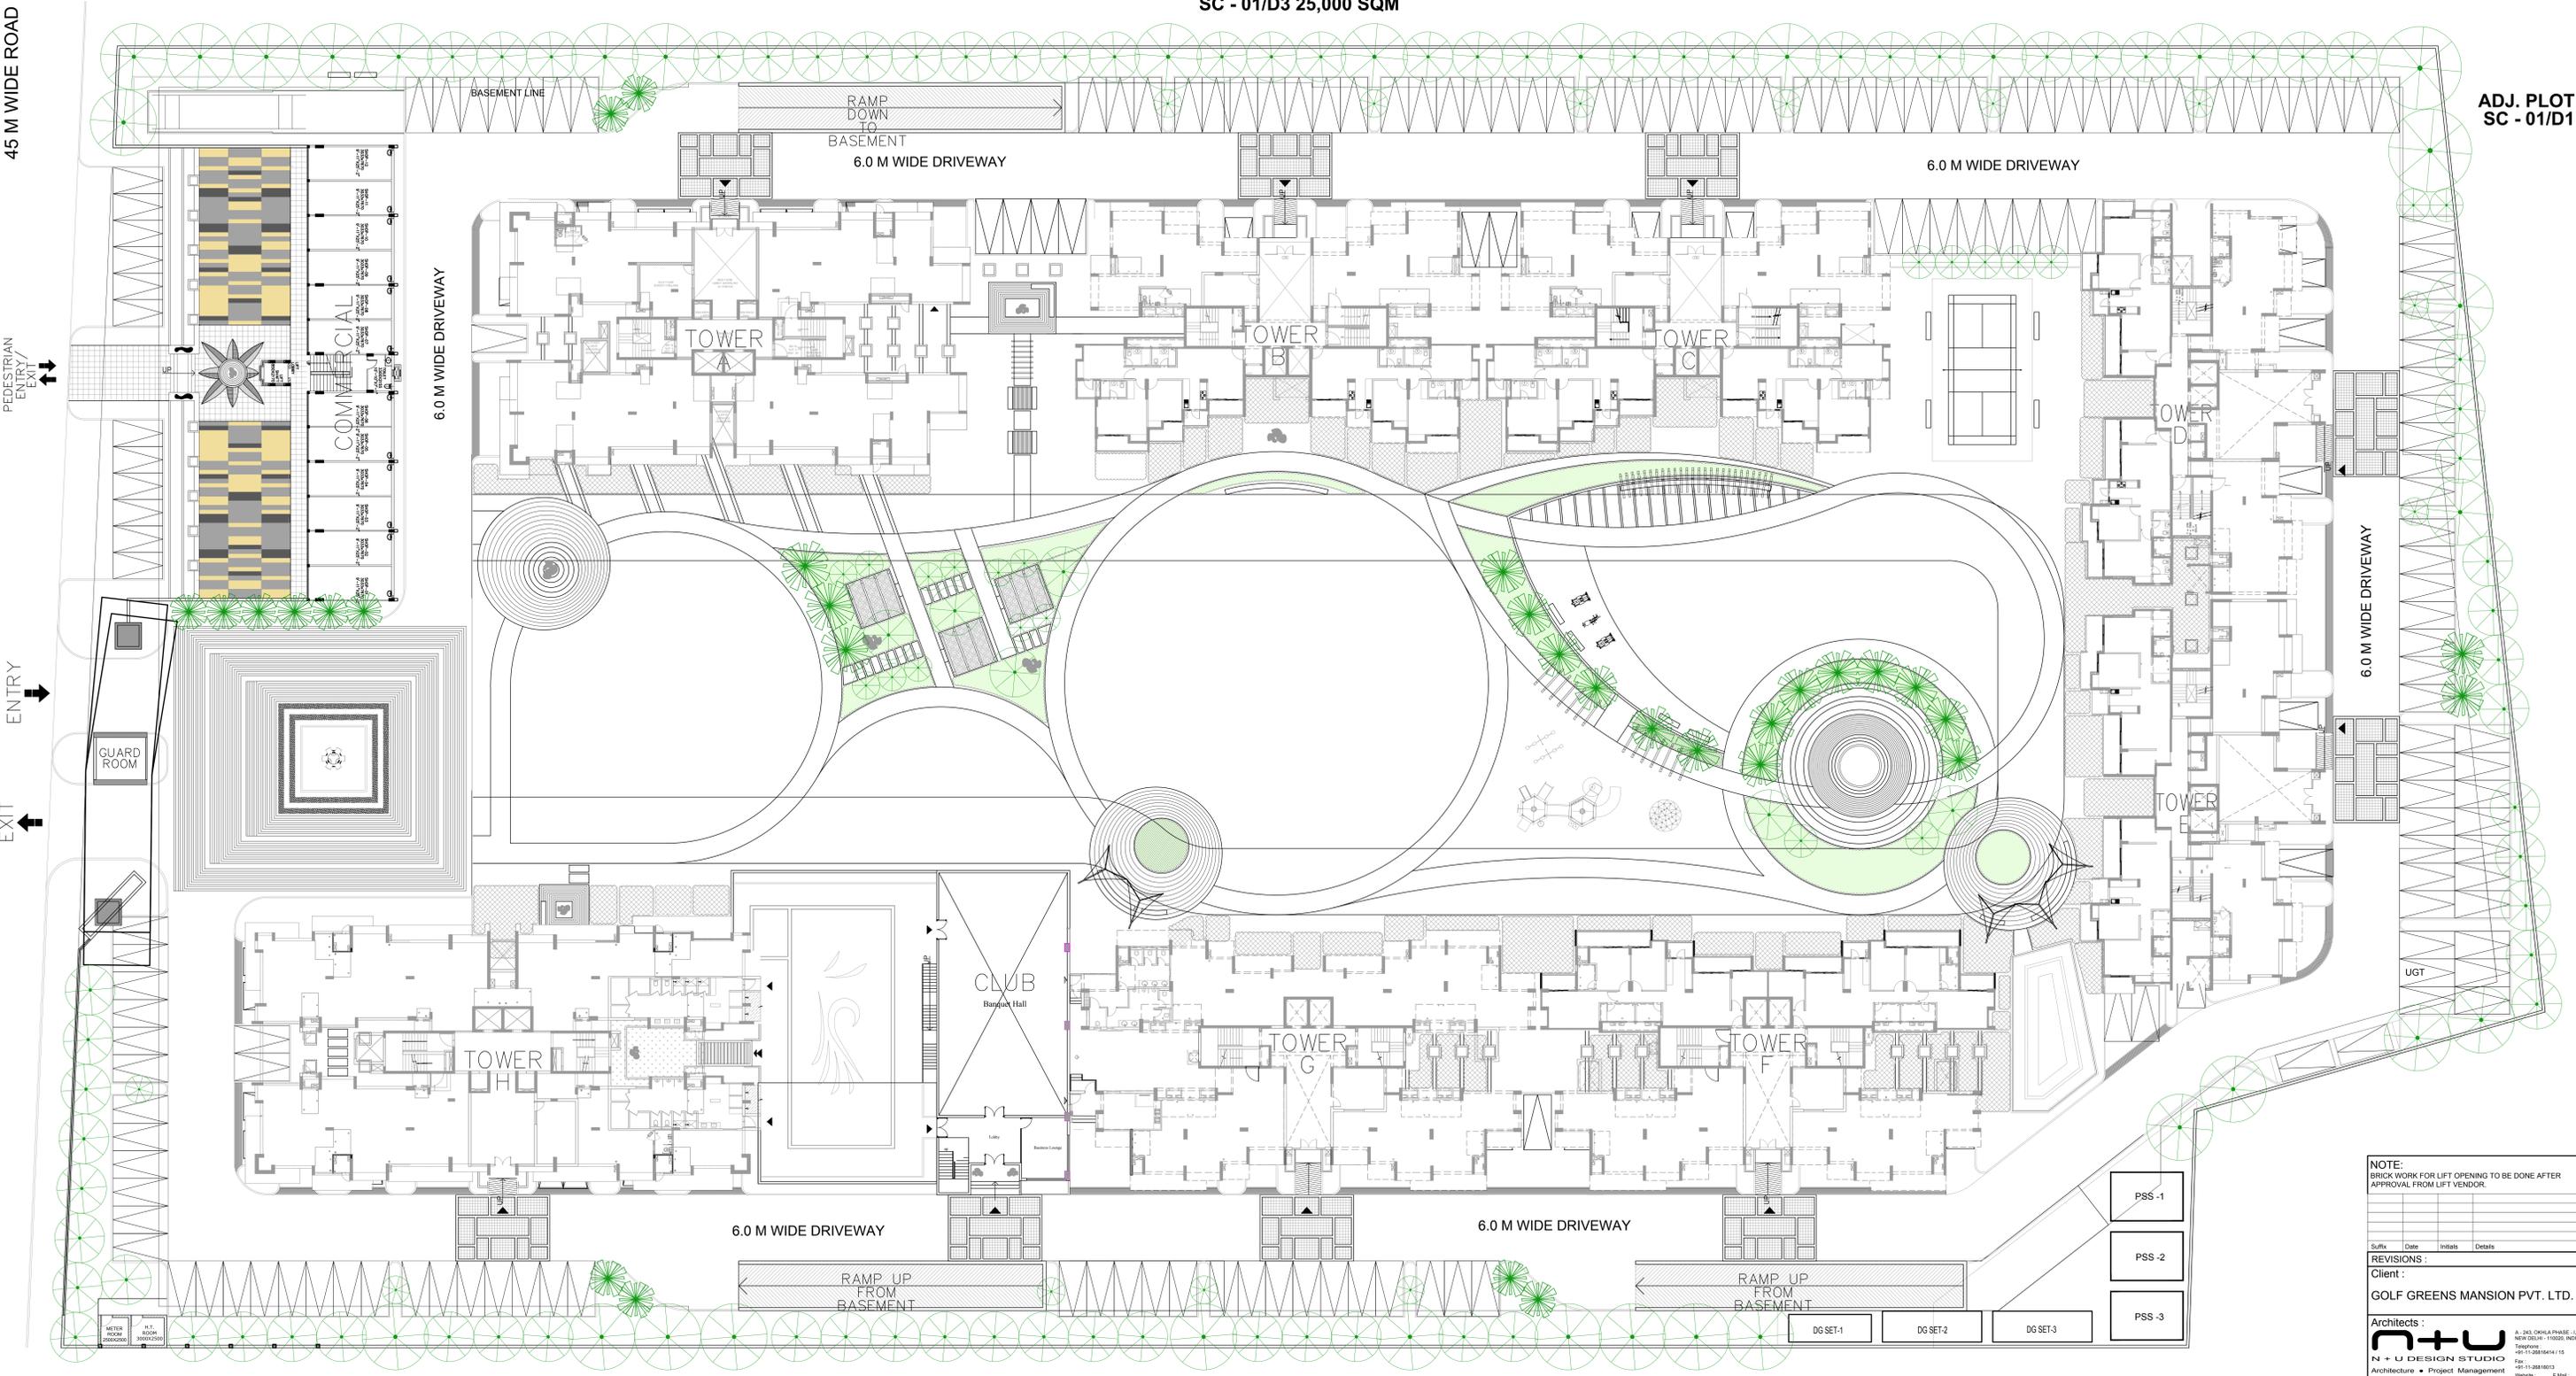

ADJ. PLOT SC - 01/C1

NOTE:
 BRICK WORK FOR LIFT OPENING TO BE DONE AFTER APPROVAL FROM LIFT VENDOR.

Suffix	Date	Initials	Details

REVISIONS:
 Client : GOLF GREENS MANSION PVT. LTD.

Architects:
N+U
 N + U DESIGN STUDIO
 Architecture • Project Management
 Urban Planning • Product Design

Consultants:
 L&T Engineering Consultants Ltd.

Drawn:
Checked:

Job Title:
 PROPOSED GROUP HOUSING AT PLOT NO. - SC/01/D, ELITE GOLF GREENS, SECTOR-79 NOIDA(U.P.)

Drawing Title:
 LANDSCAPE PLAN

Date: 23-01-2019 **Chkd. by:** **North:**

Project Co.: KETAN **Project Team:**

Scale: 1:200 **Revisions:**

Dr. No.:

© N + U DESIGN STUDIO
 A SUBSIDIARY OF KETAN & UDAY PRASAD CONSULTANTS (P) LTD.
 AN ISO 9001:2015 CERTIFIED COMPANY
 REGD. OFF: B-2025, KALKAJI COLONY, NEW DELHI, 110016 INDIA
 This drawing is a property of N+U. No part of this shall be reproduced or implemented in any form without prior permission in writing from the Architects. Any person doing so, shall be liable to criminal prosecution and civil claims for damages.