


PROJECT :-
HOUSING
AT RAJINDER NAGAR, SECTOR 2
GHAZIABAD

EWS

AREA OF EWS UNIT = 35.69 SQM
(including circulation)
TOTAL NO. OF UNITS = 560 (grid+9 floors)
TOTAL COVD AREA OF EWS = 500 X 35.9
= 20822.00 SQM

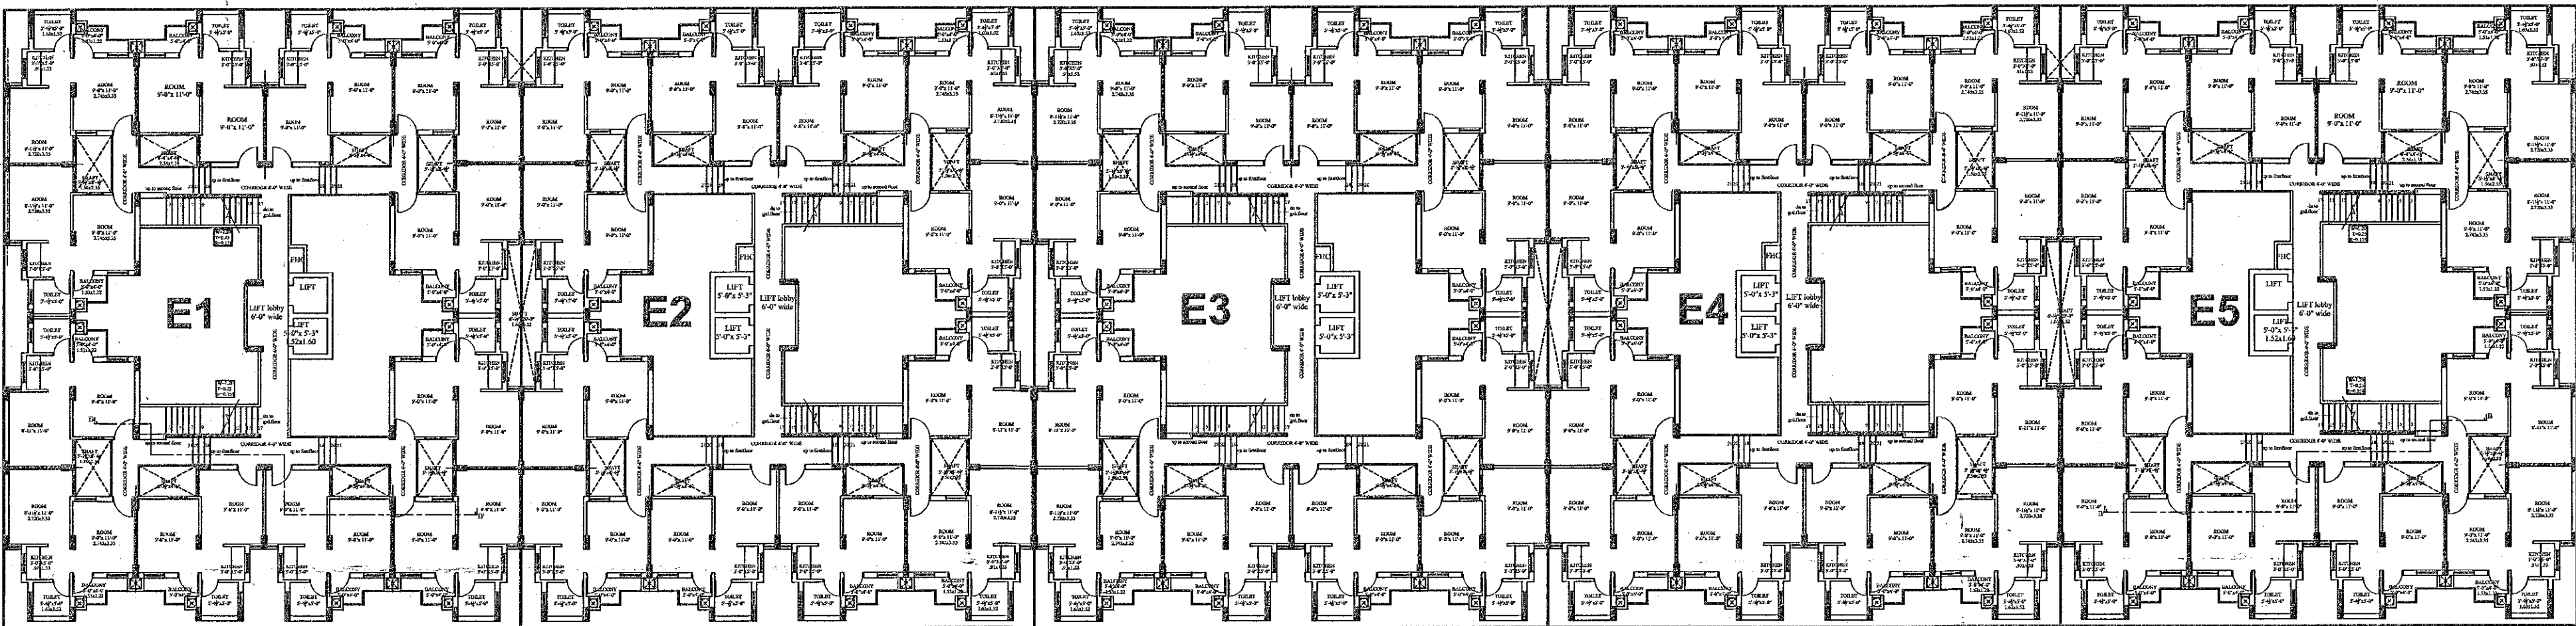

TITLE: BLOCK LAYOUT PLAN
(EWS)
TYPICAL FLOOR

DRG. NO.:

E-AC-02

ARCHITECTS :-

architects combine

ARCHITECTS, ENGINEERS AND
41 - COMMUNITY CENTRE, EAST OF KANUN,
NEW DELHI - 110065

