
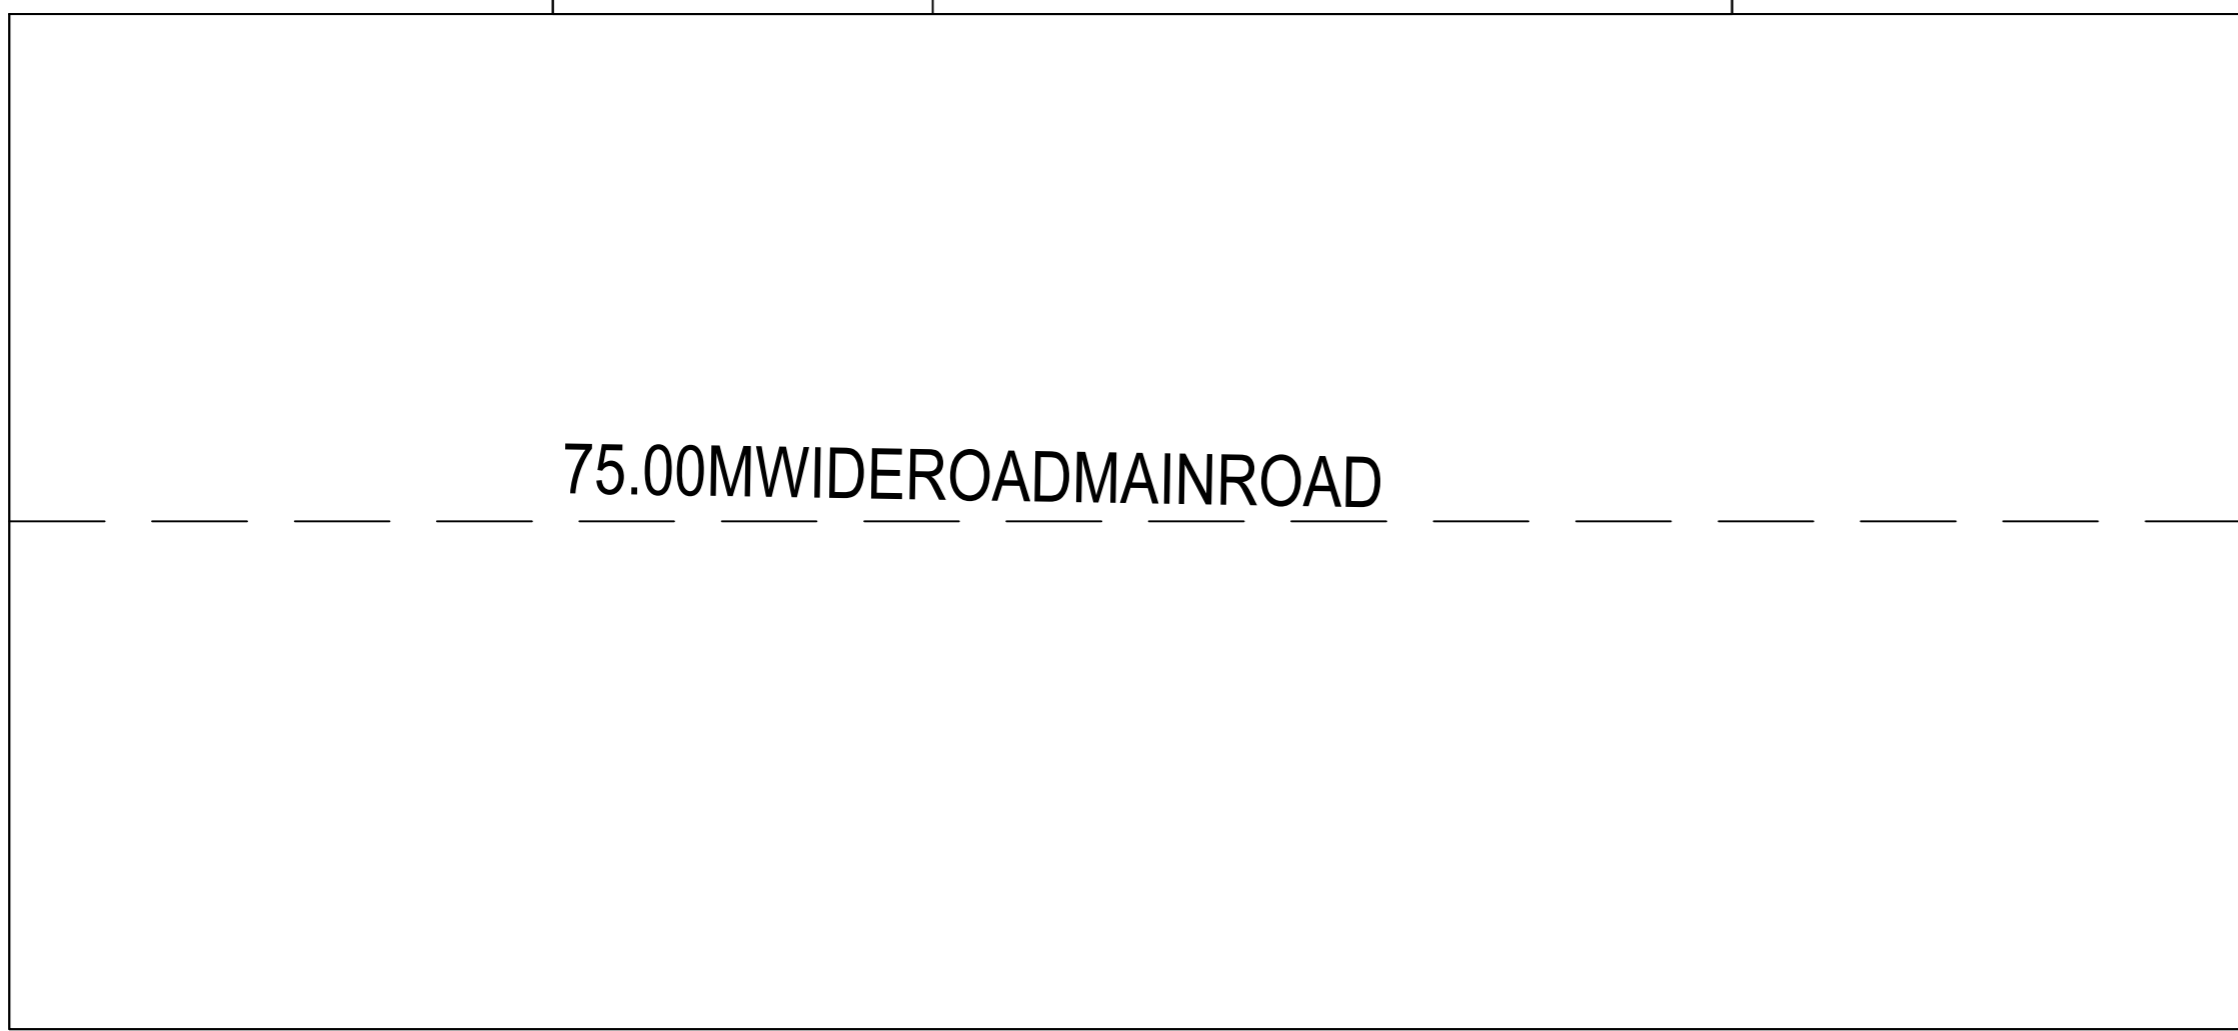
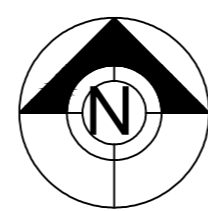
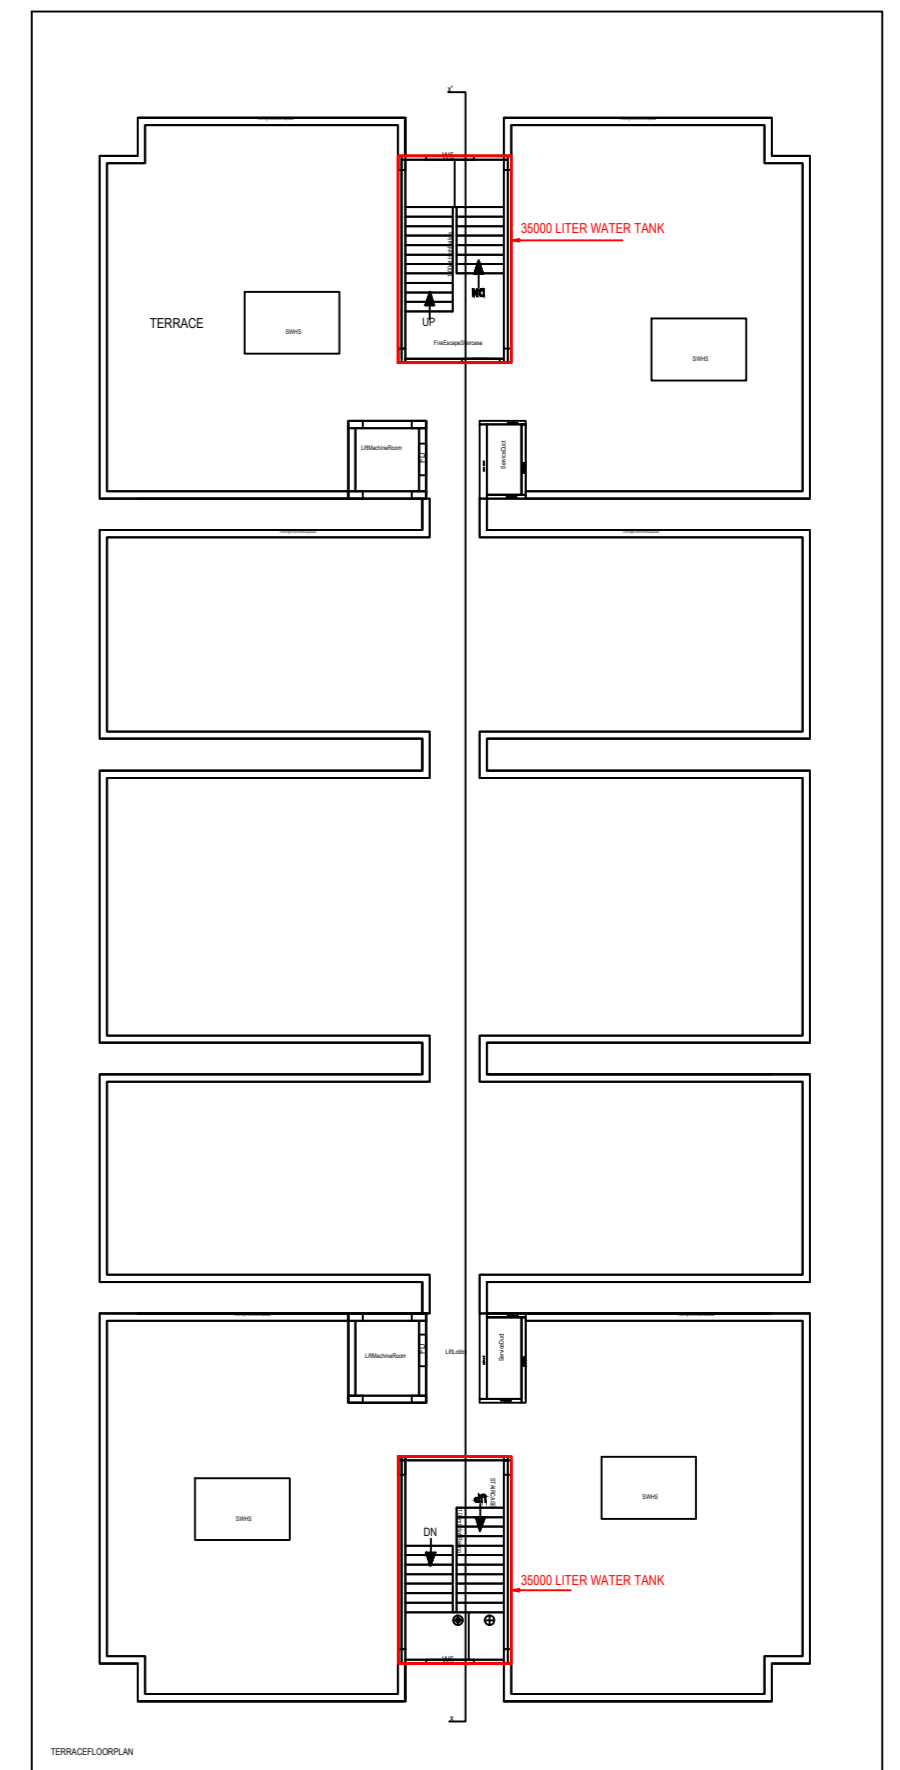
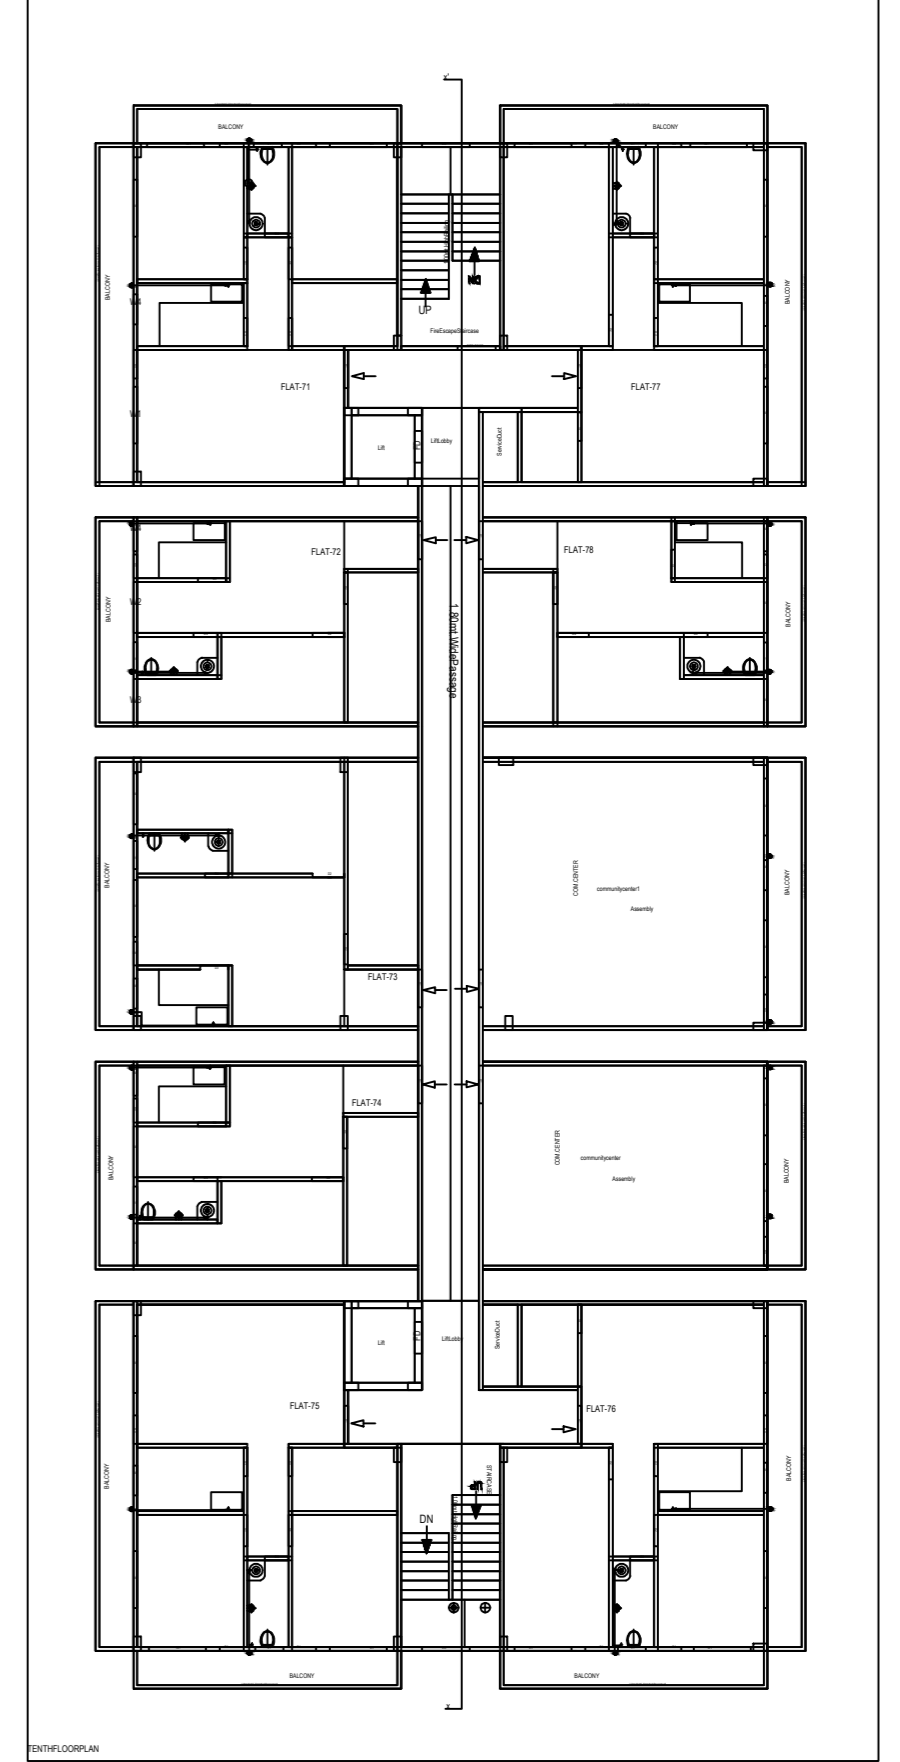
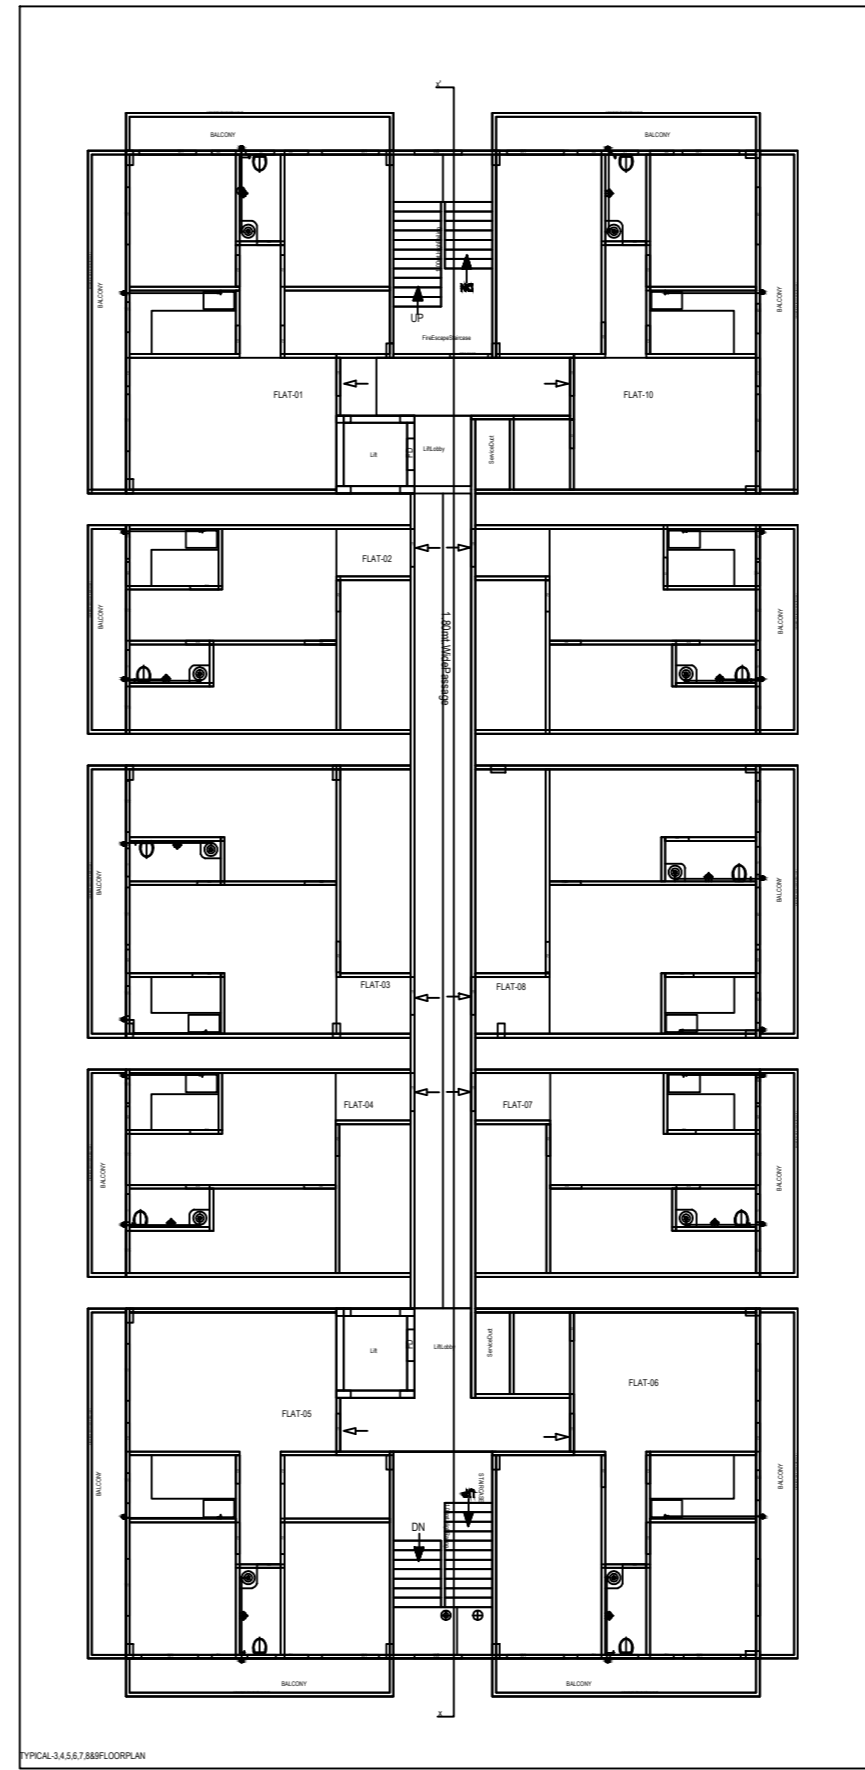


PROJECTNAME:- MAYA REGAL HEIGHT FOR ONKAR ATS INFRA CITY DAFI VARANASI
WATERSUPPLY PLAN

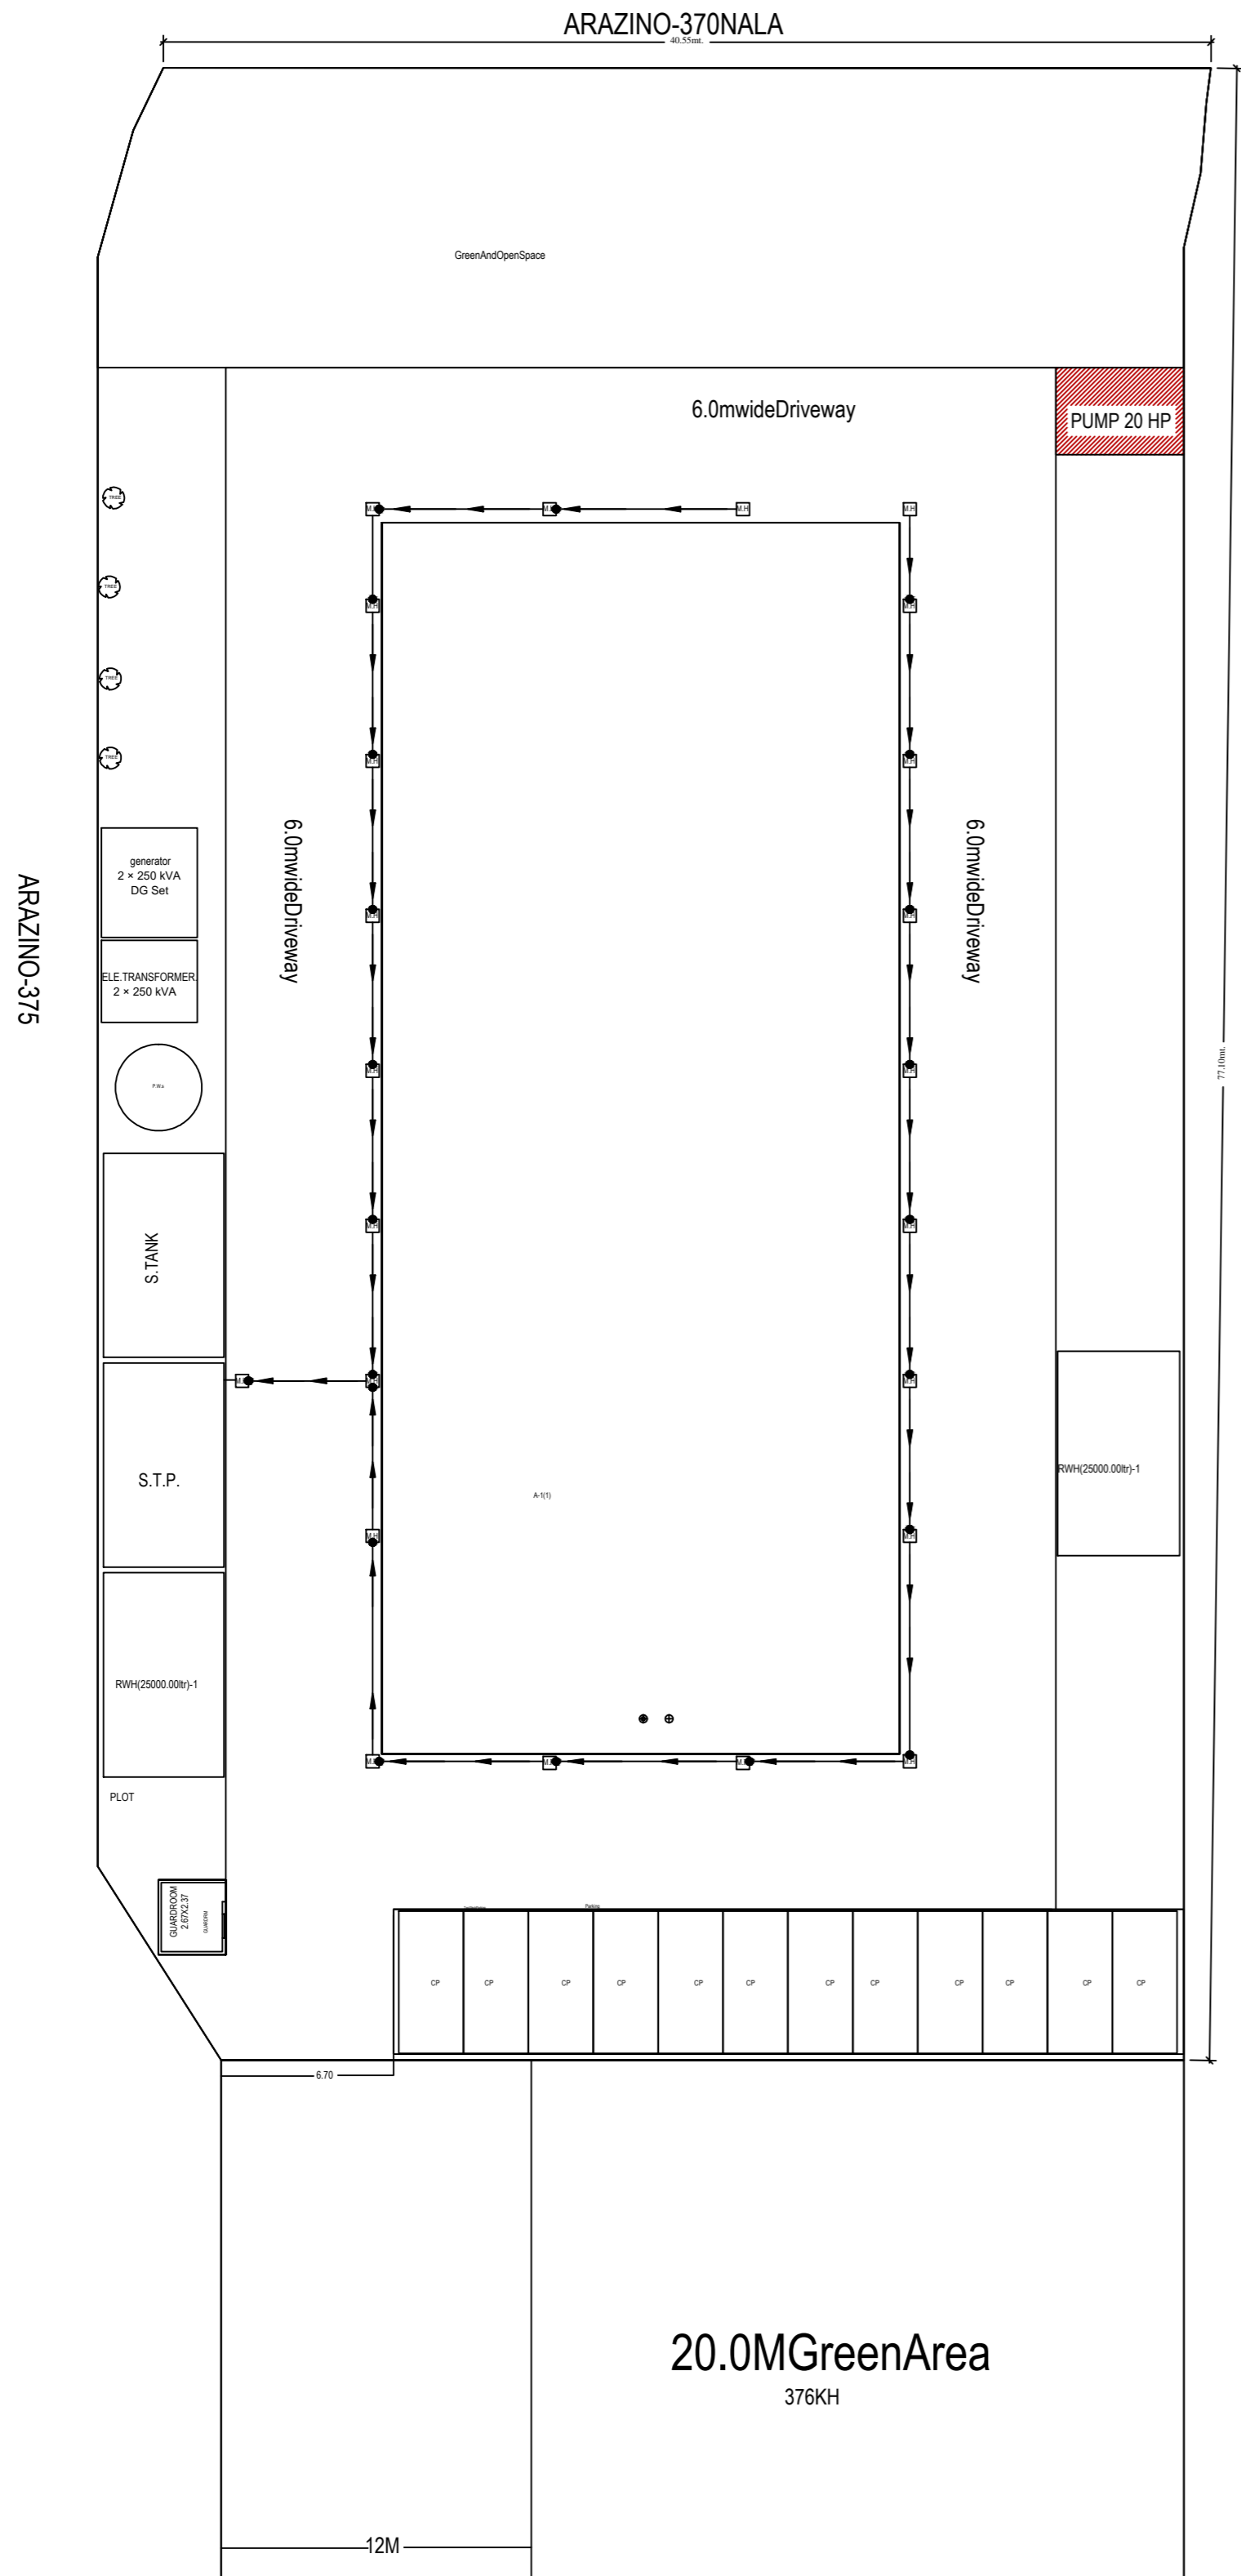

SITEPLAN

ONKAR ATS INFRA CITY
Adarsh Kumar
PARTNER

Nitin Kumar
Nitin Kumar
Architect
B.Arch.(C.O.A. Reg. No.CA/10/49248)