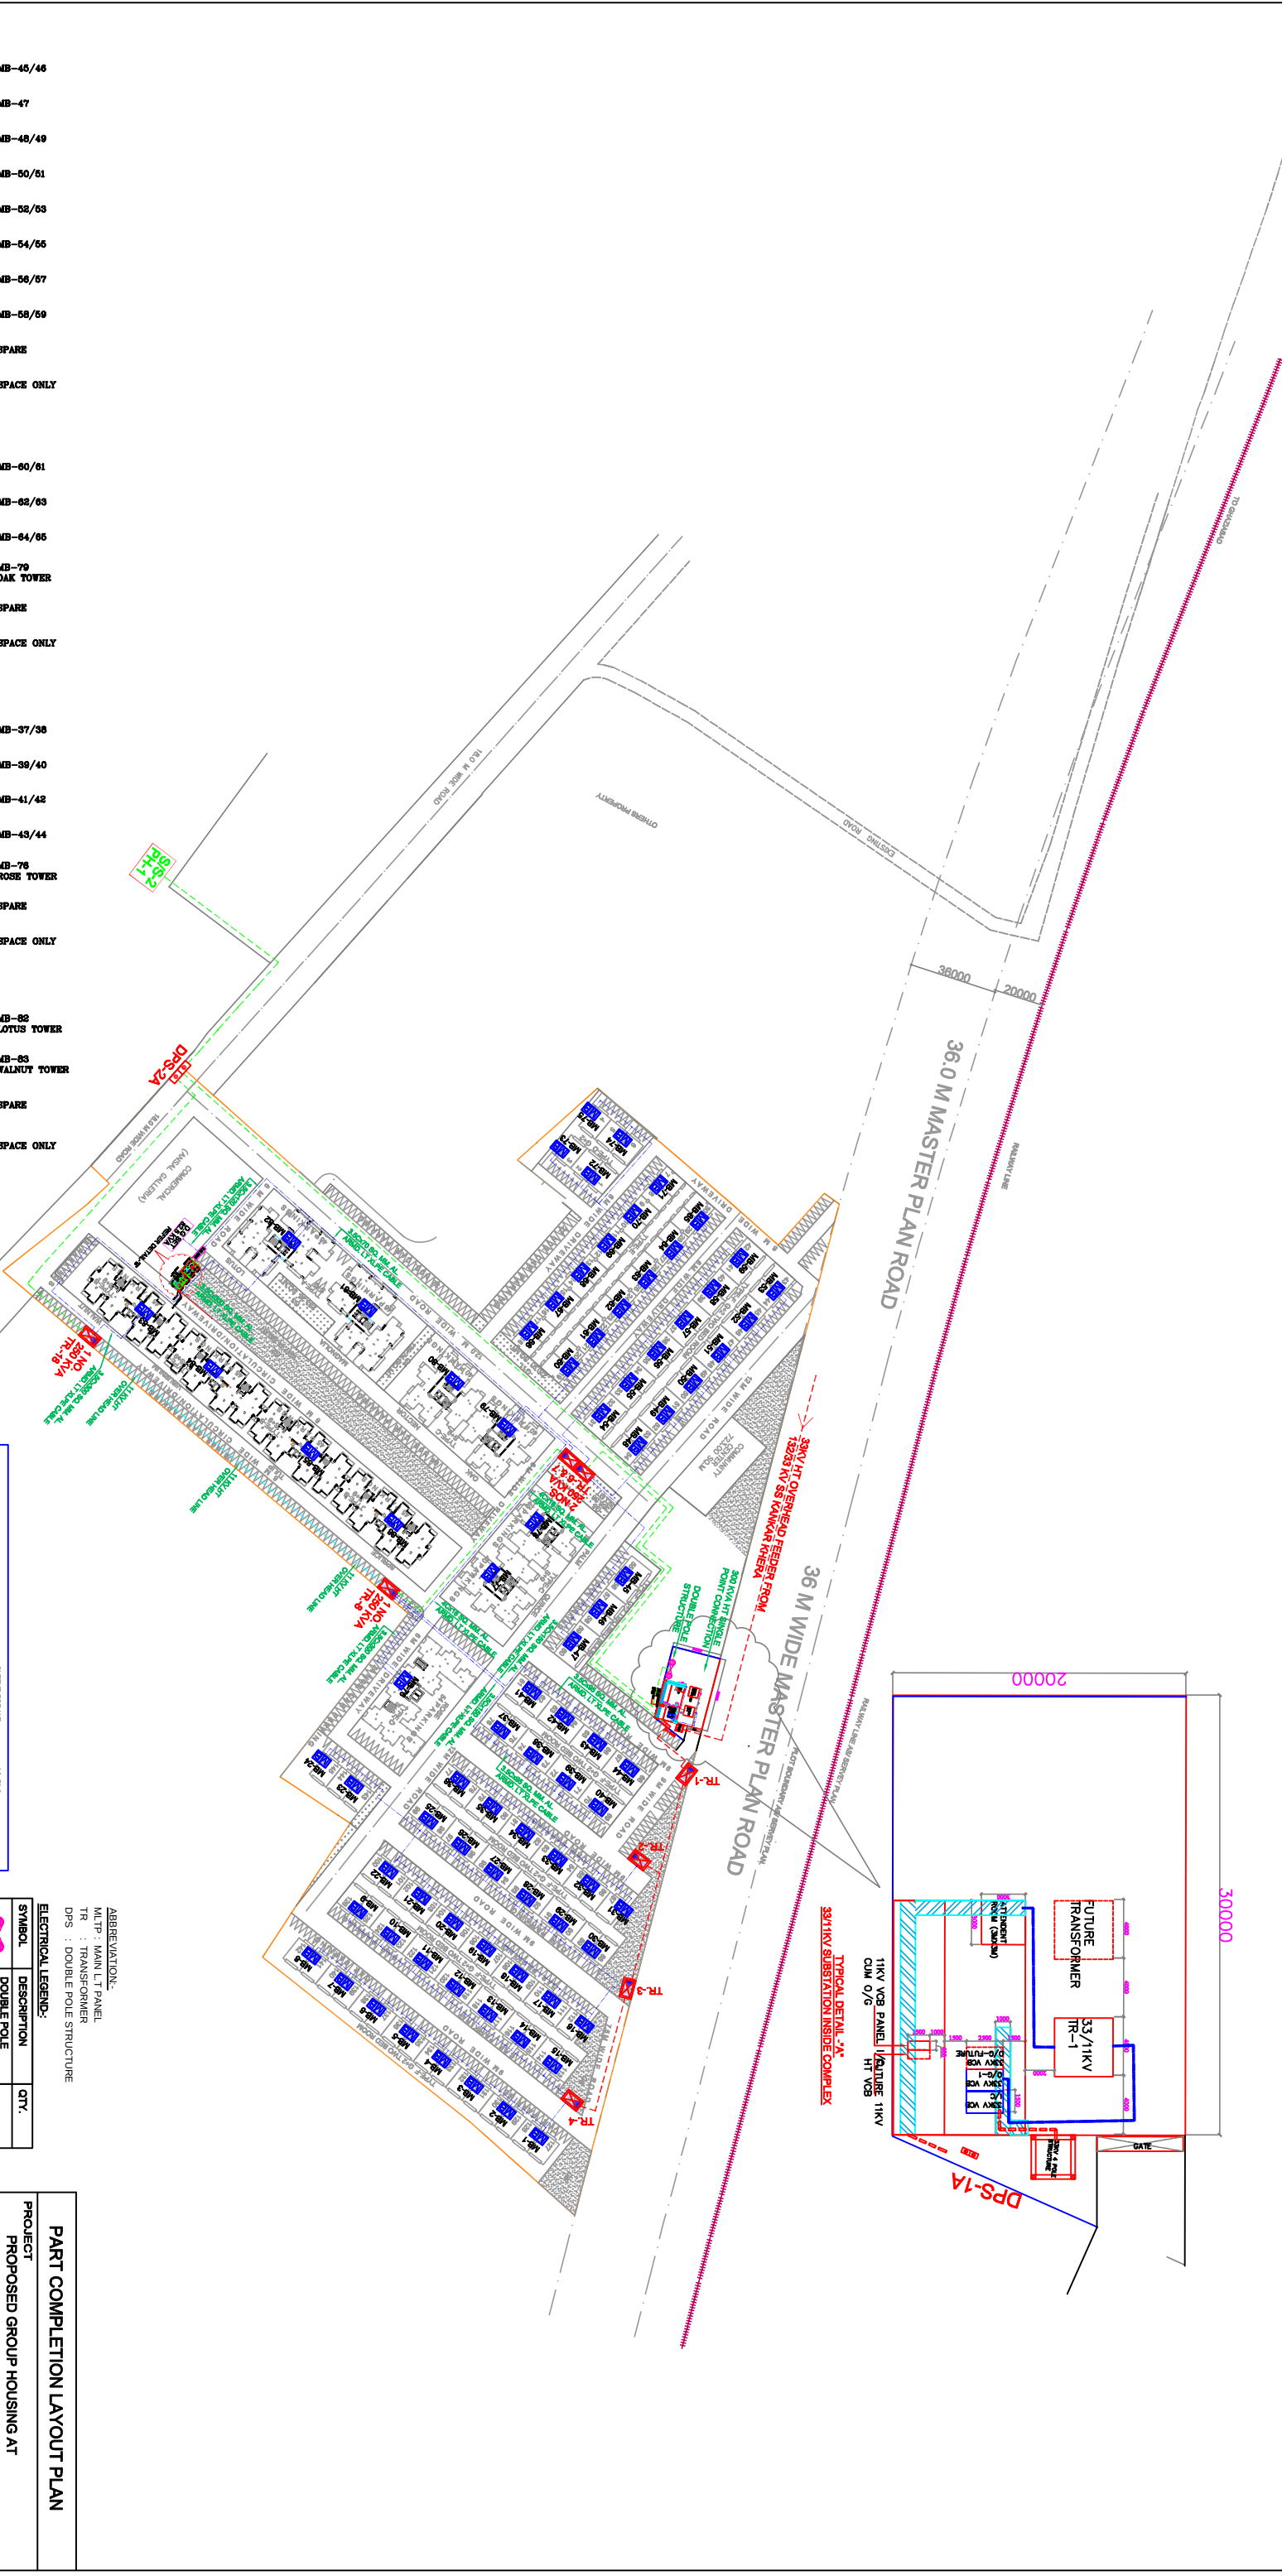


SYMBOL	DESCRIPTION	QTY.
	DOUBLE POLE STRUCTURE	25 NOS.
	TRANSFORMER	16 NOS.
	METER BOARD	86 NOS.
	11 KV HT XLPE AL. ARMED CABLE	
	1.1 KV LT XLPE AL. ARMED CABLE	
	3C/30 SQ.MM. AL. ARMED, 11 KV	
	2R/3 3C/30 SQ.MM. AL. ARMED, 1.1 KV LT XLPE CABLE	
	3C/30 SQ.MM. HT CABLE	
	11 KV HT OVERHEAD LINE	

ABBREVIATION:
MLTP : MAIN LT PANEL
TR : TRANSFORMER
DPS : DOUBLE POLE STRUCTURE

PART COMPLETION LAYOUT PLAN

PROJECT PROPOSED GROUP HOUSING AT (VILLAGE JATAULI, ROSHAN PUR DORLL) ANSAL TOWN MEERUT (PHASE-3)	TITLE EXTERNAL ELECTRIFICATION LAYOUT HT & LT DISTRIBUTION SYSTEM (PHASE-3)
DETAIL BY:- SANJEET KR.	DATE-02-05-2017
CHECKED BY:-	SCALE - 1:1200
DRG. NO.	REV. R0
SERV/1052/MEERUT-AT/COM/EXT-08	

ARCHITECT

OWNER

ANSAL HOUSING & CONSTRUCTION LTD.
15, UGF INDIRA PRAKASH
21-BARAKHAMBHA ROAD
NEW DELHI - 110001