




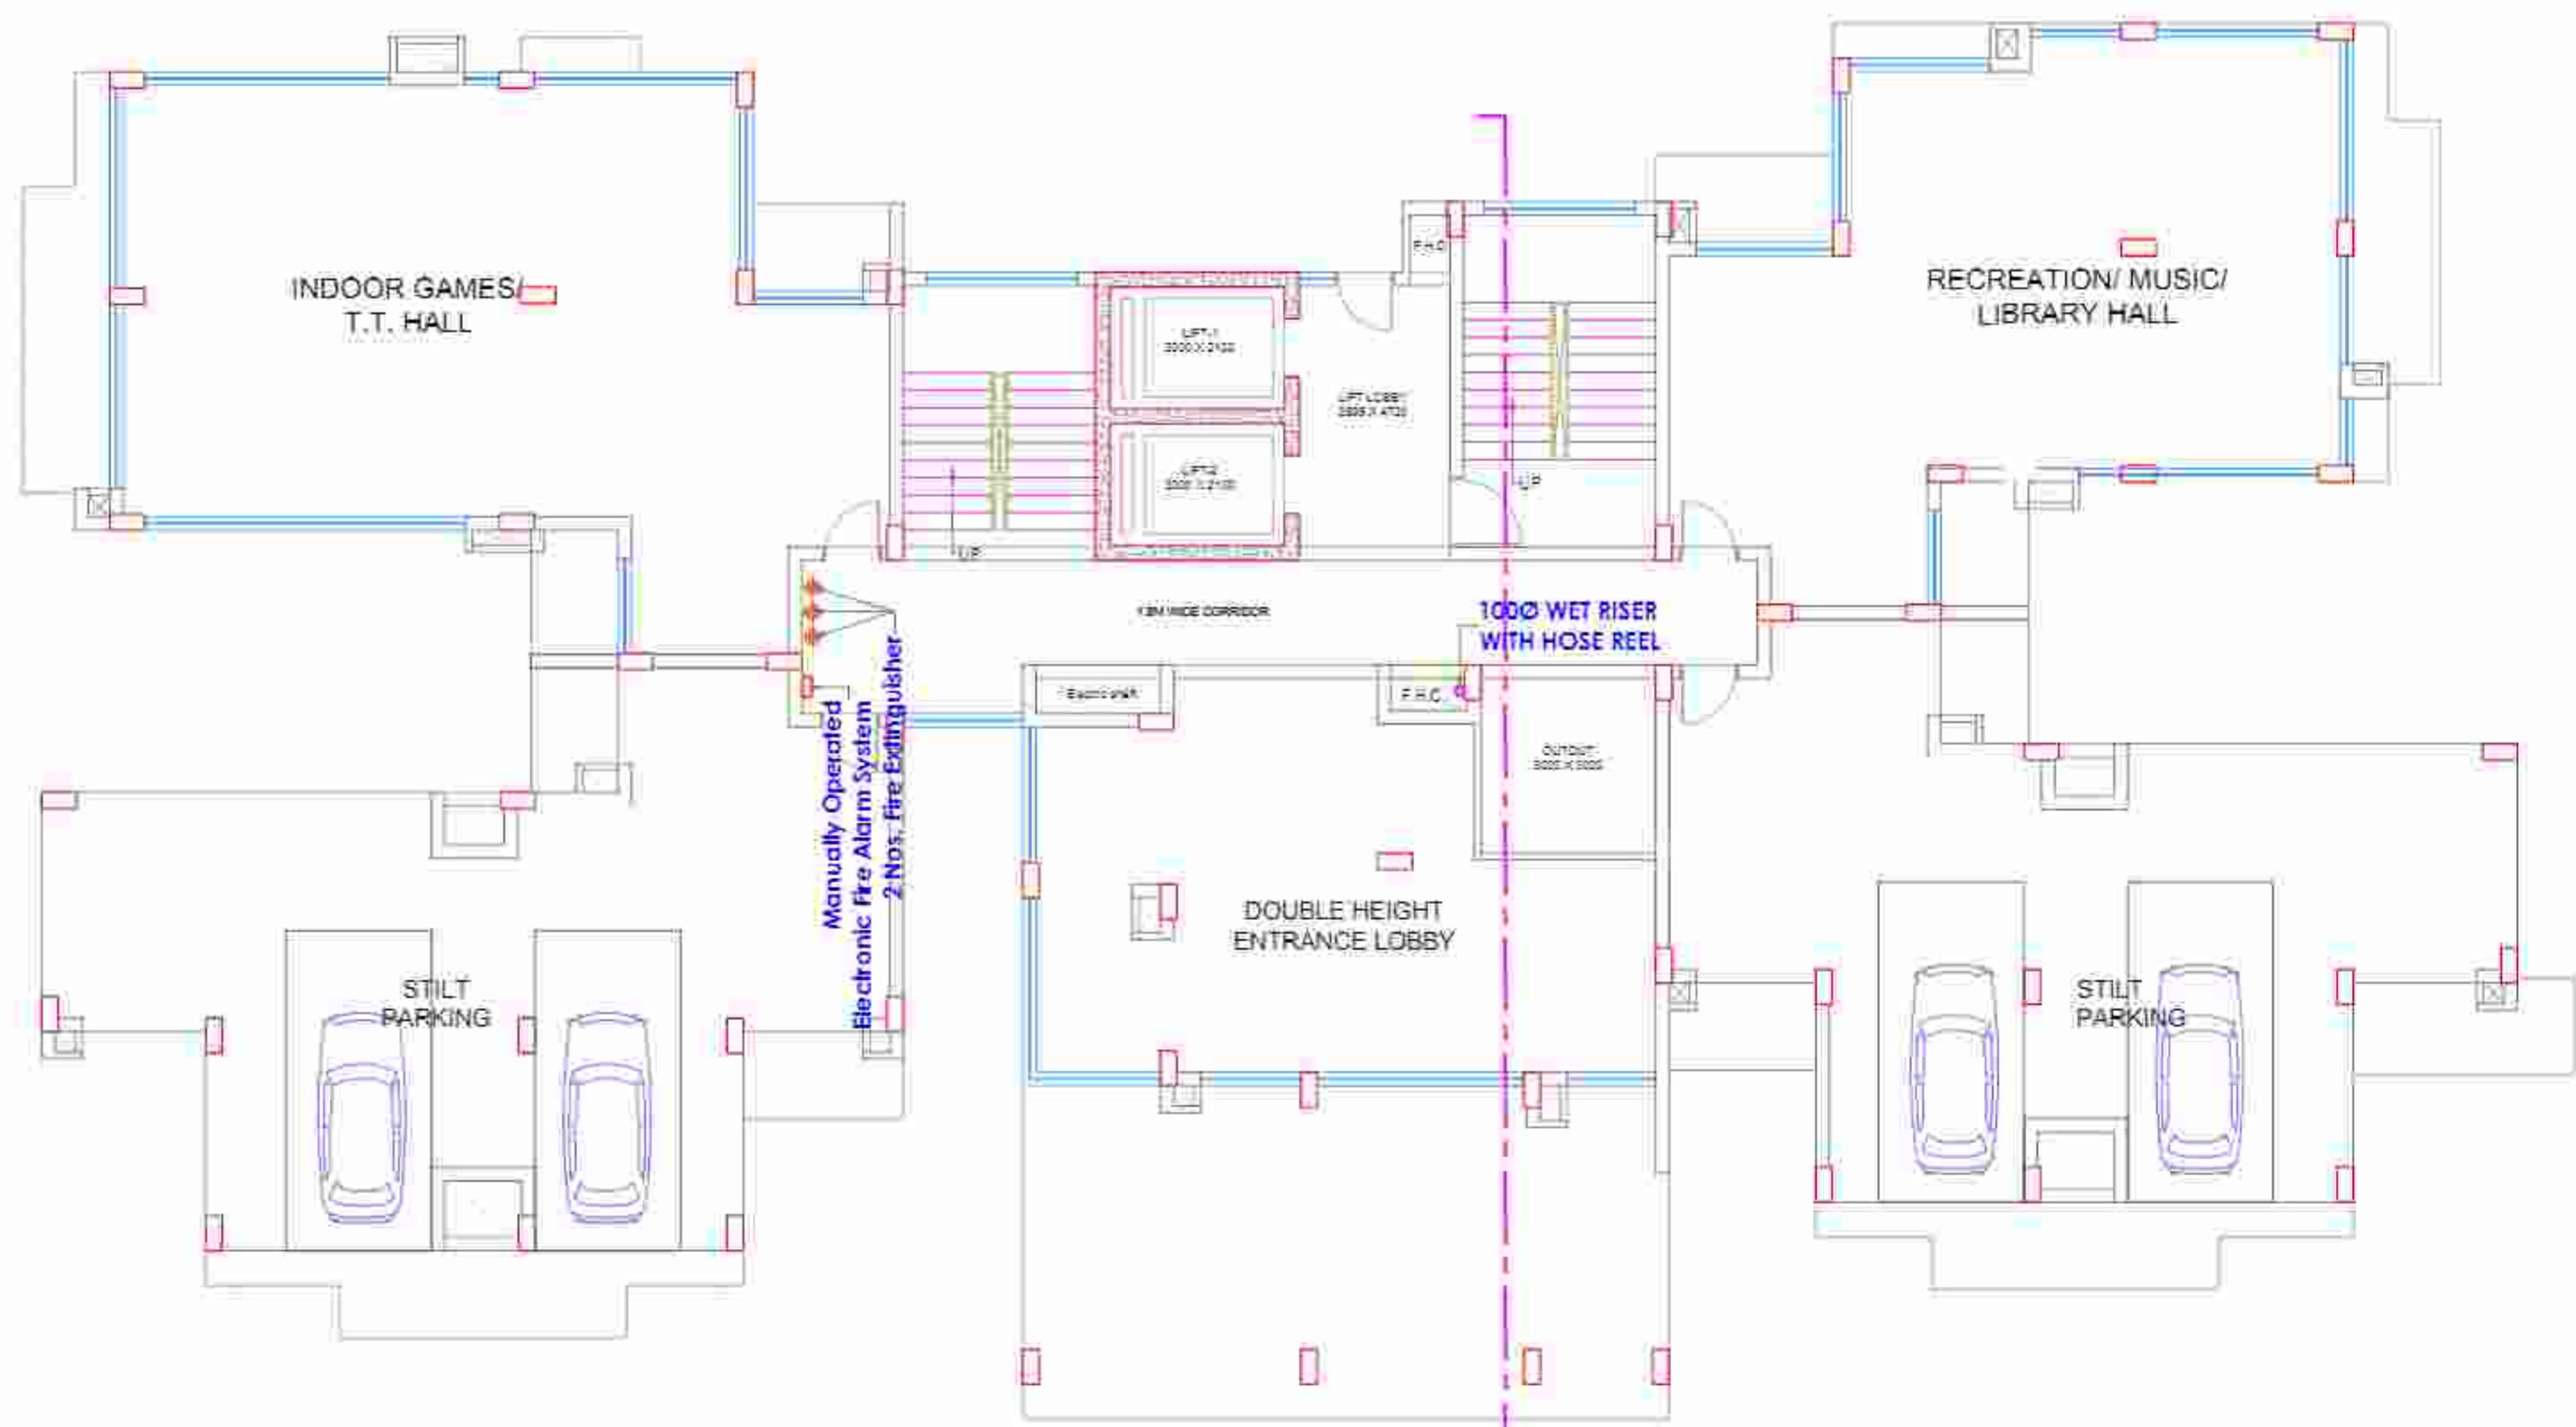

STILT FLOOR PLAN

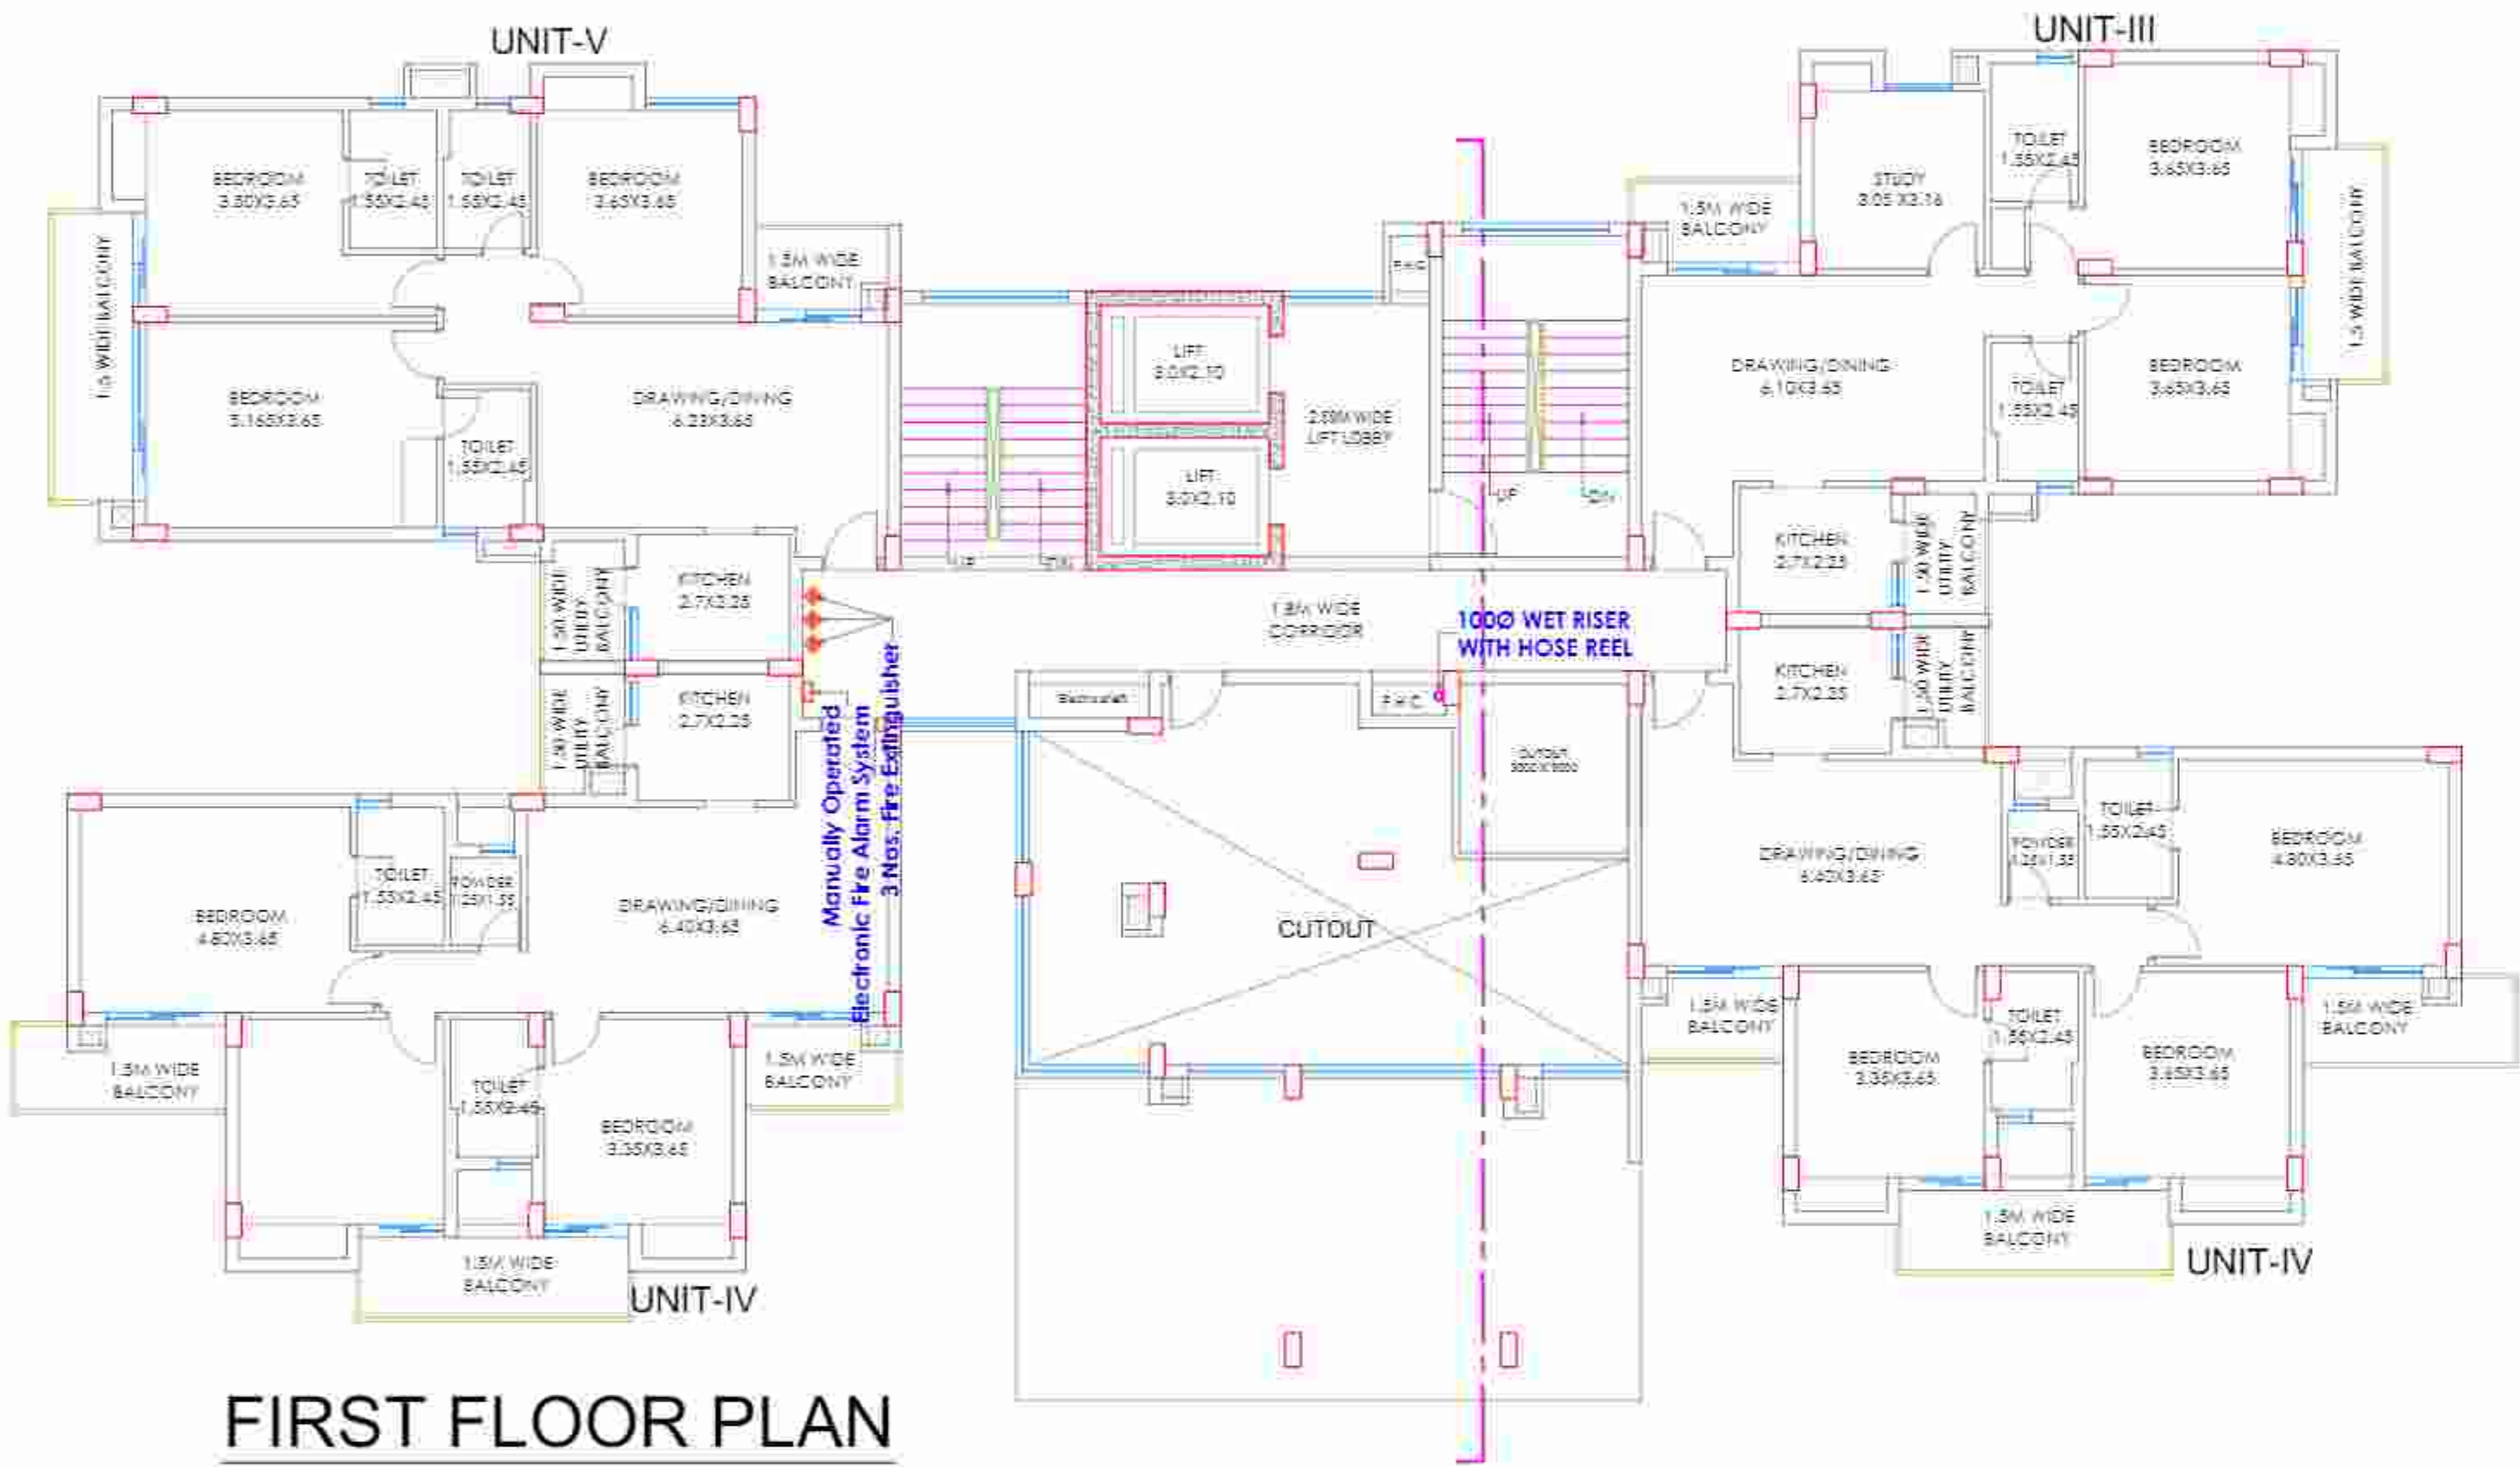

FIRST FLOOR PLAN

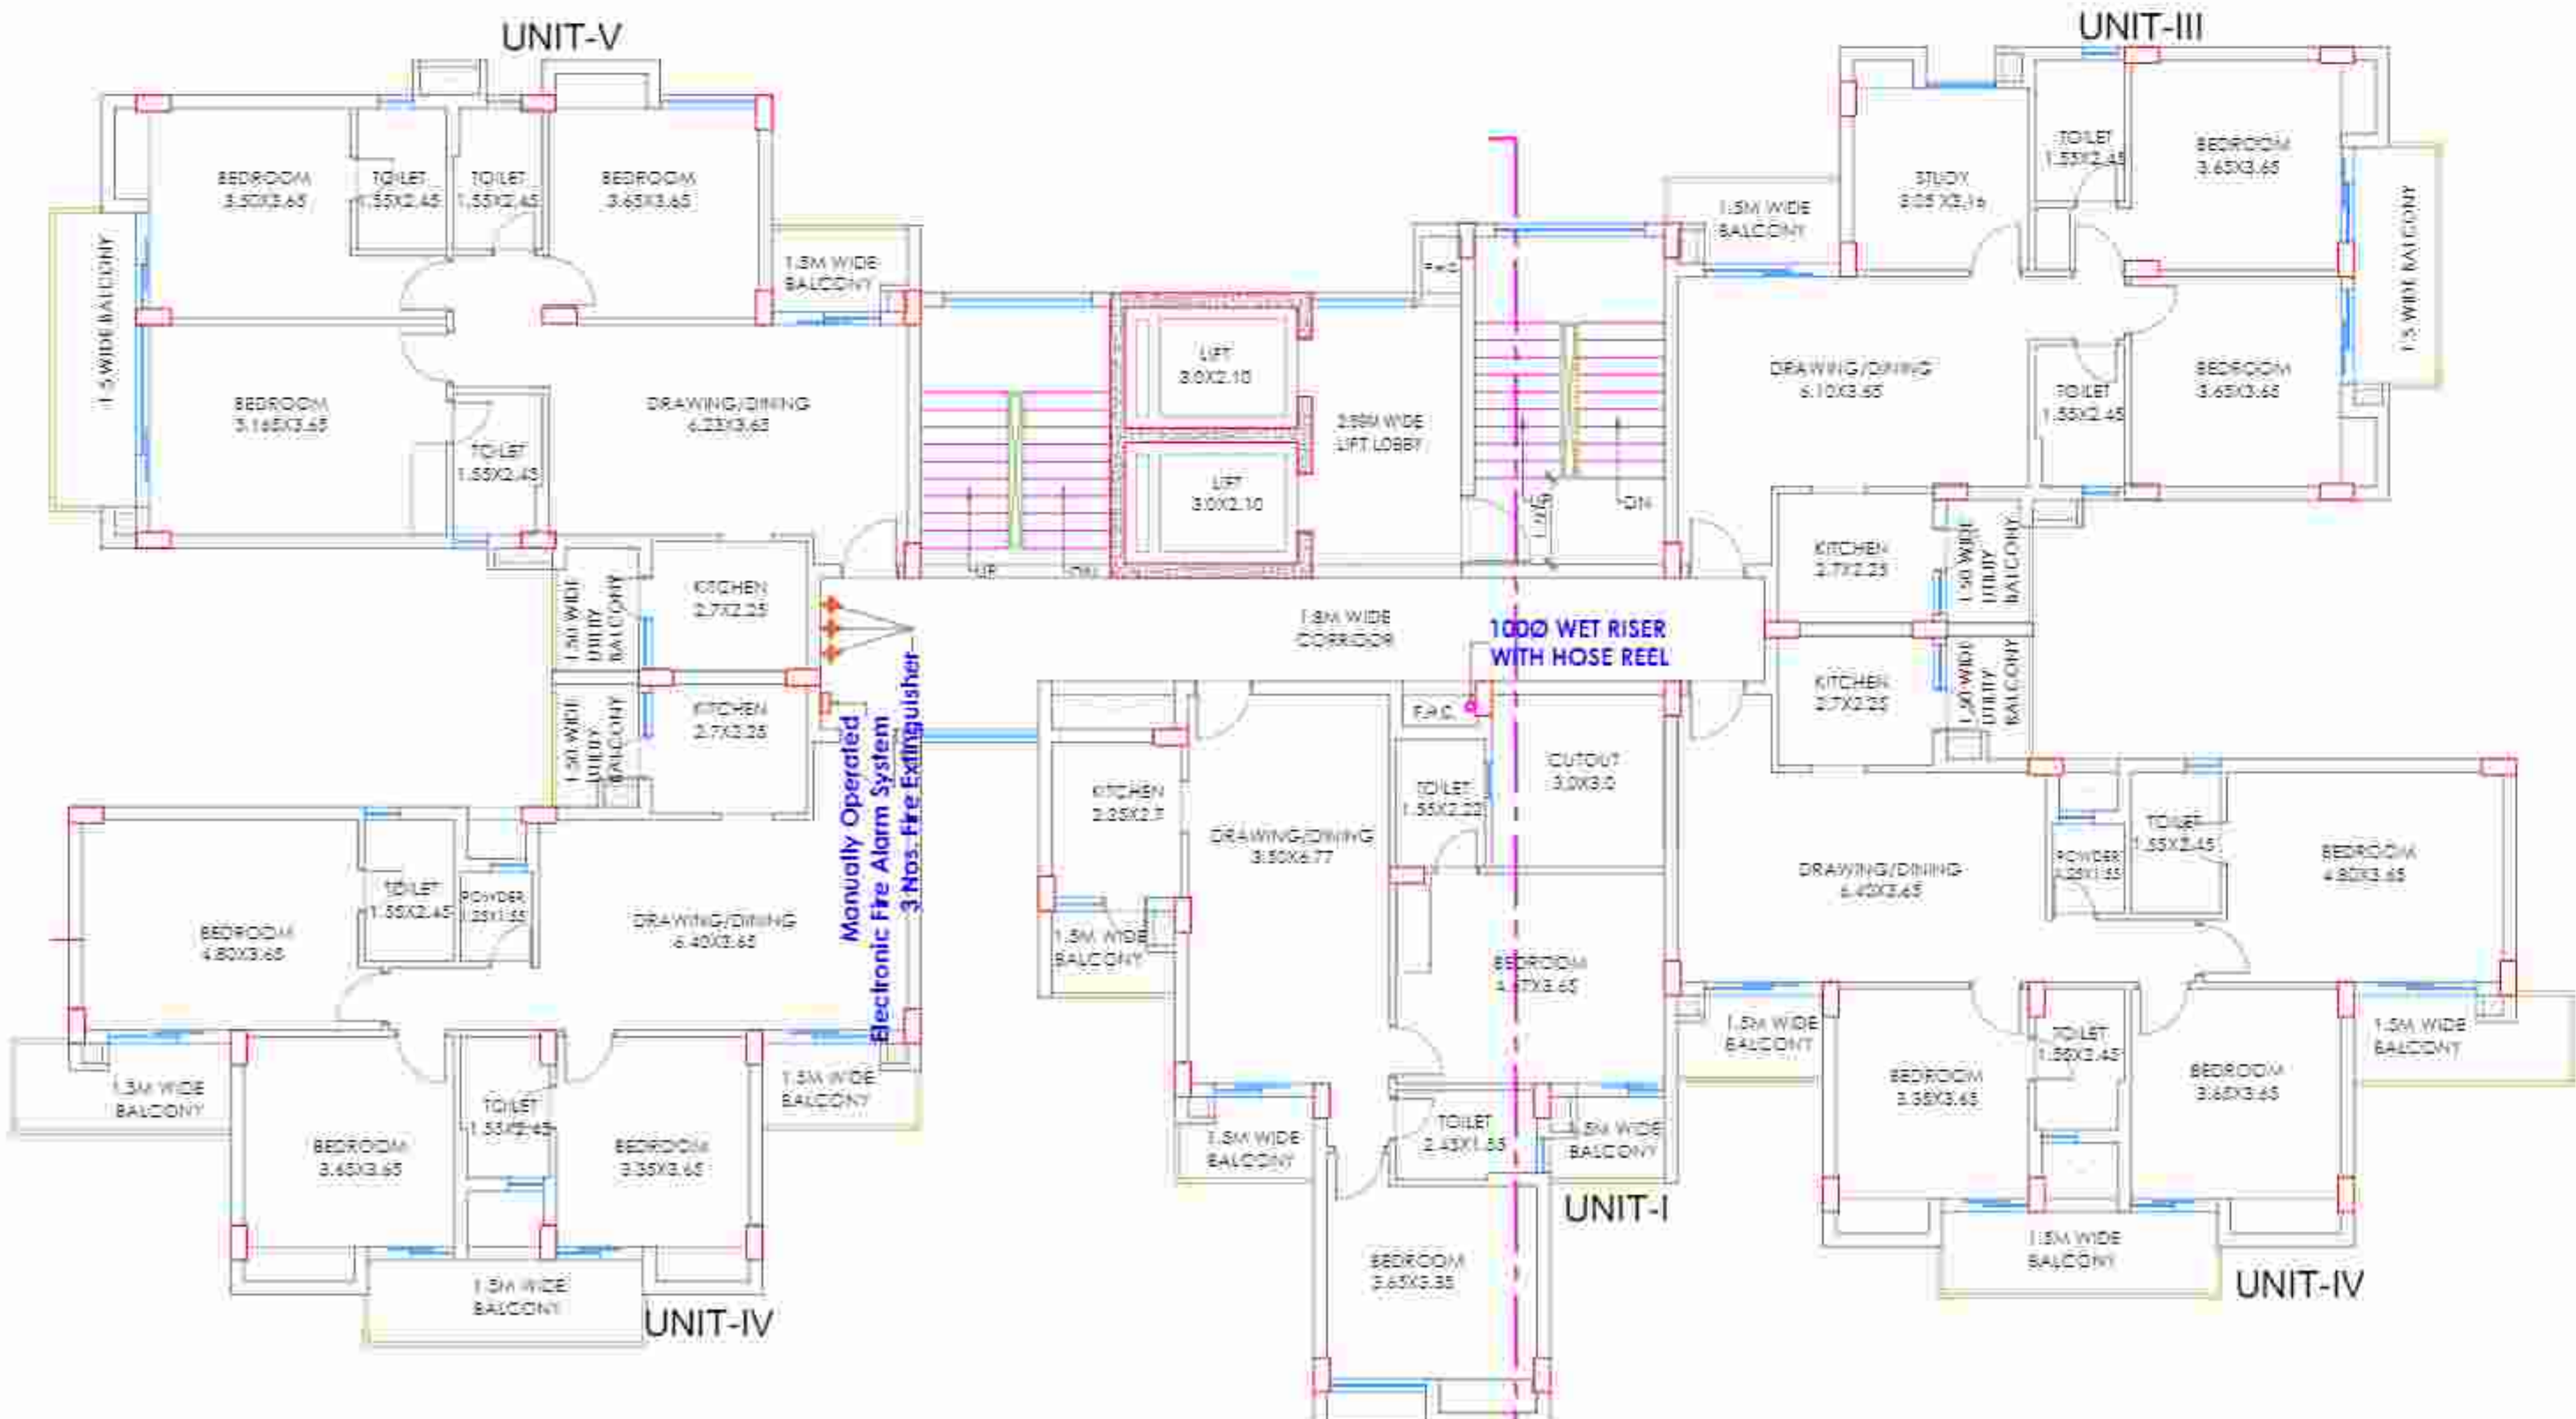


TYPICAL FLOOR PLAN (2ND TO 11TH)

TOWER-A(STILT+11)



FRONT ELEVATION

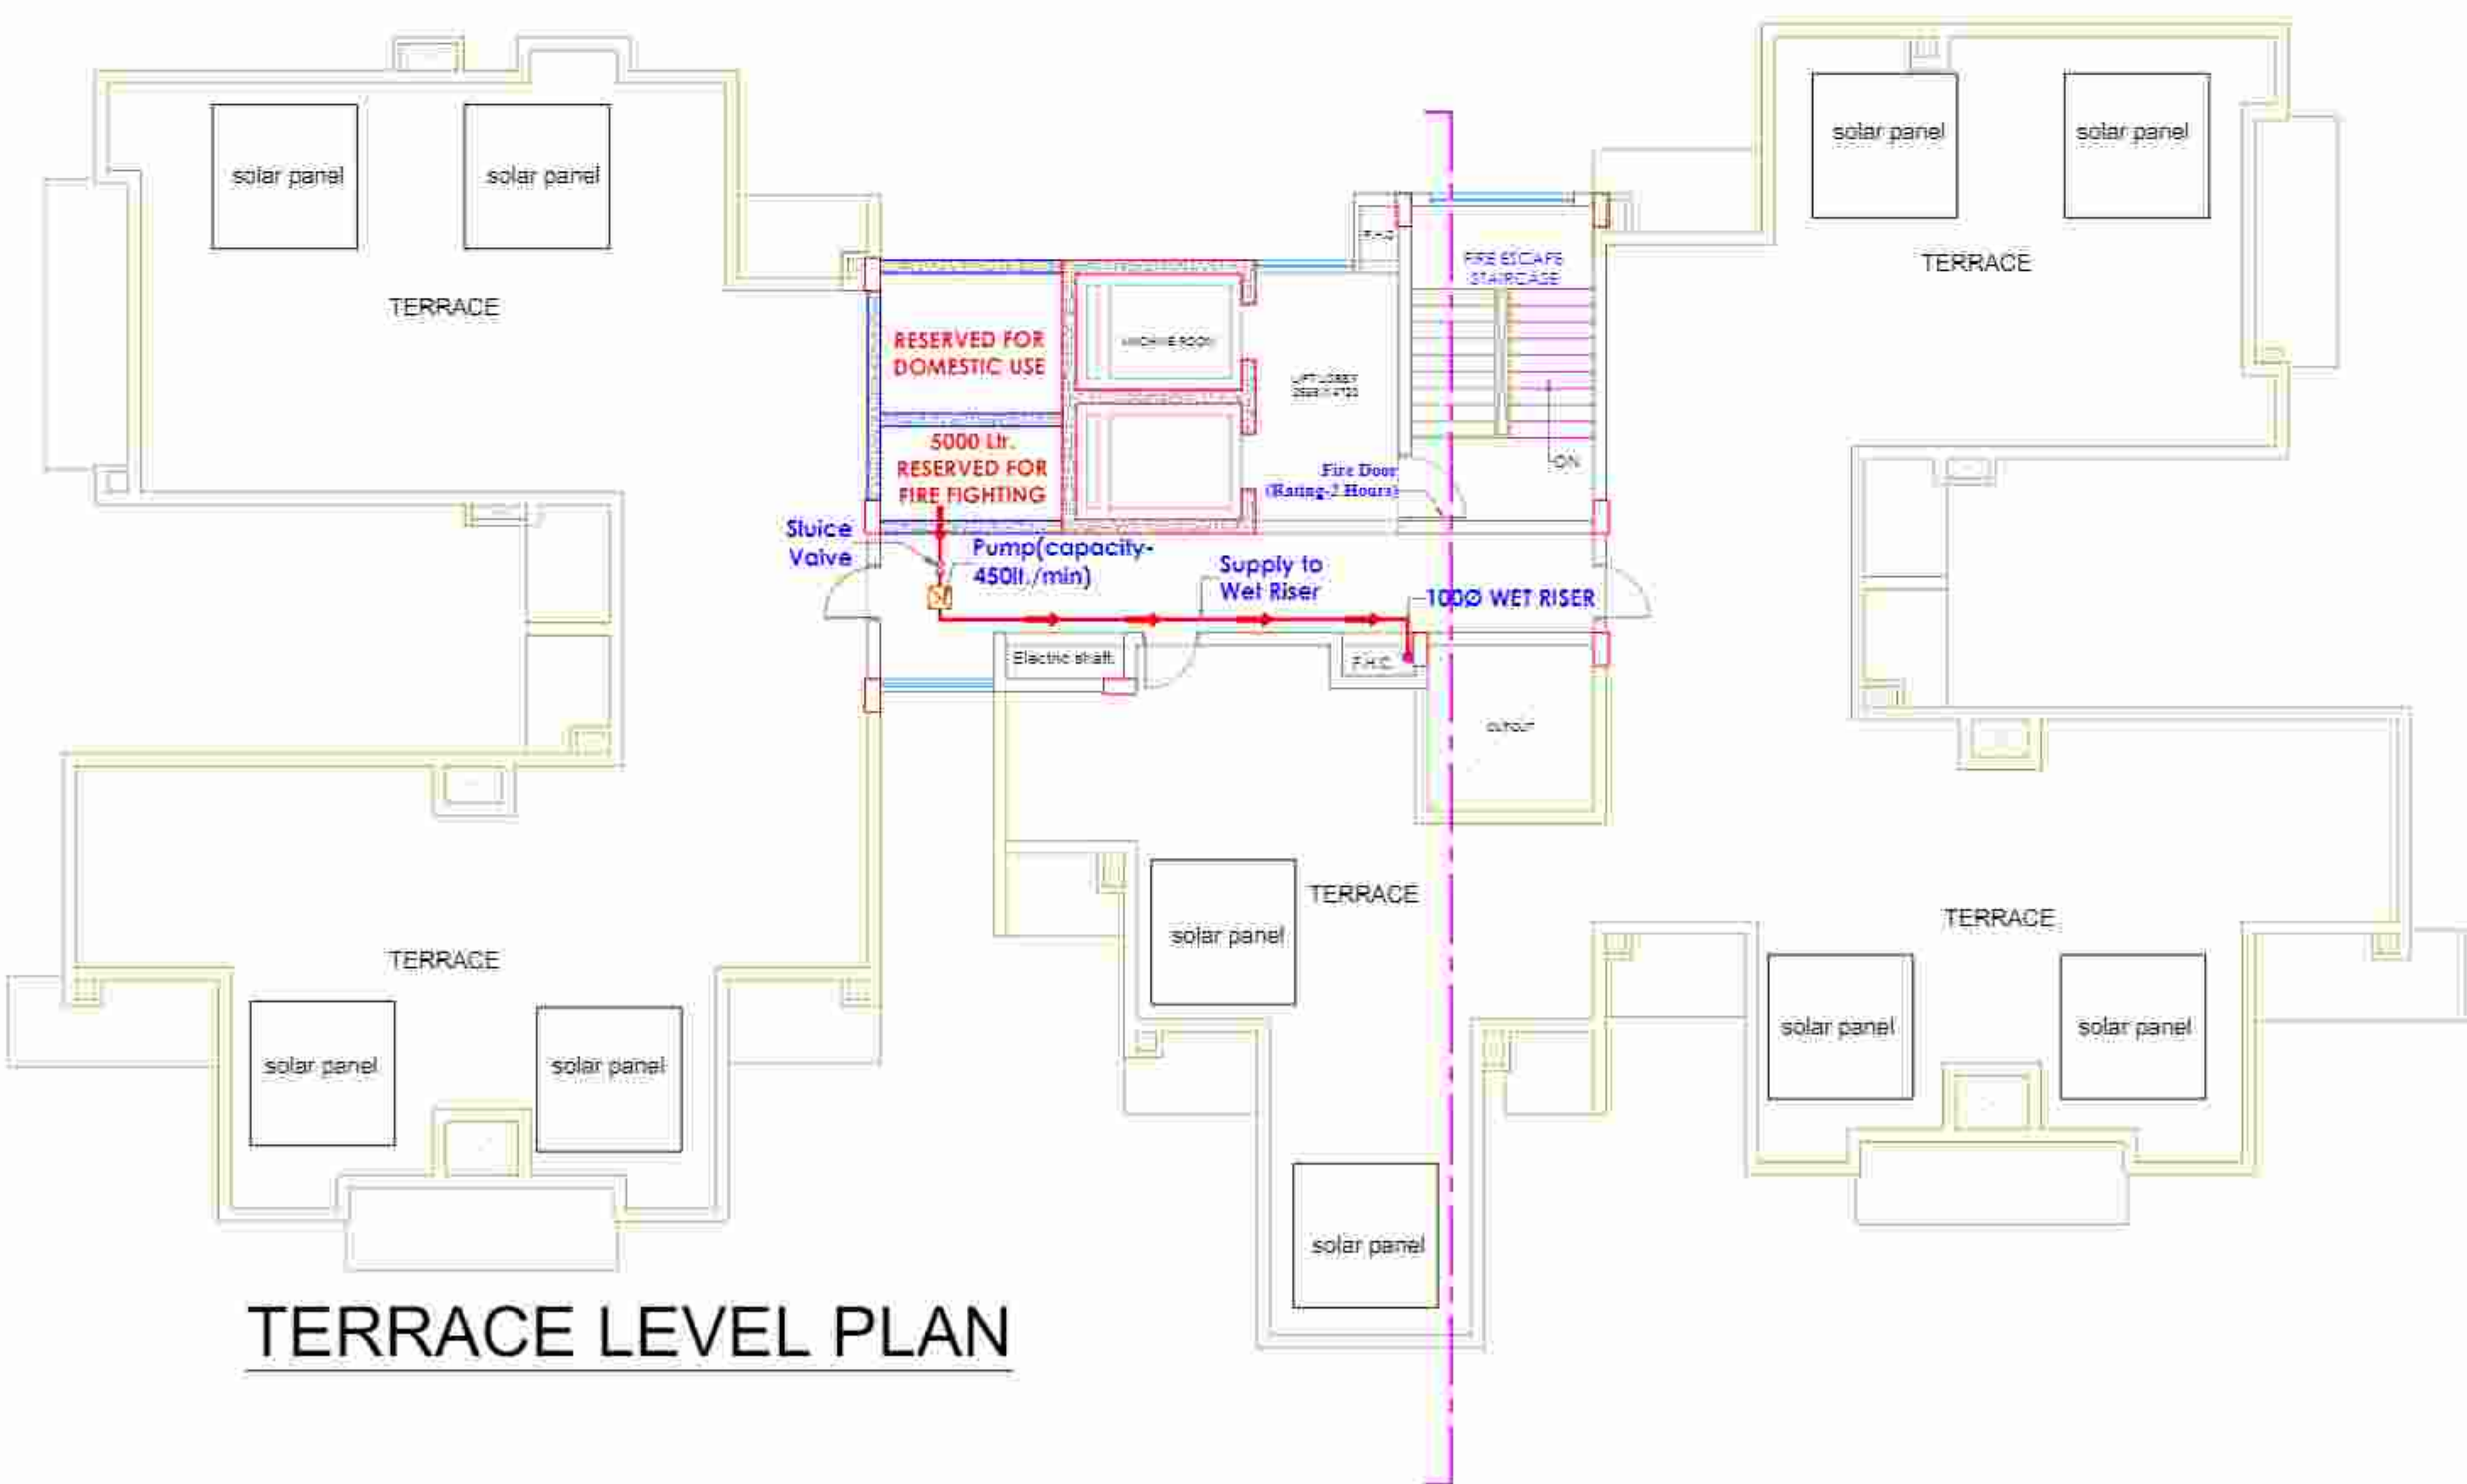


TERRACE LEVEL PLAN


FIRE LEGENDS:-

SYMBOL	DESCRIPTION
	FIRE EXTINGUISHERS
	100 MM WET RISER PIPE WITH HOSE REEL
	MANUALLY OPERATED ELECTRONIC FIRE ALARM SYSTEM
	DIESEL OR ELECTRIC PUMP


PROJECT TITLE:
**PROPOSED GROUP HOUSING
INTEGRATED HOUSING
CITY AT LUCKNOW-HA
SITAPUR ROAD, LUCKNOW**
DRAWING TITLE:
FIRE FIGHTING ARRANGEMENT
DATE:
19.11.2020

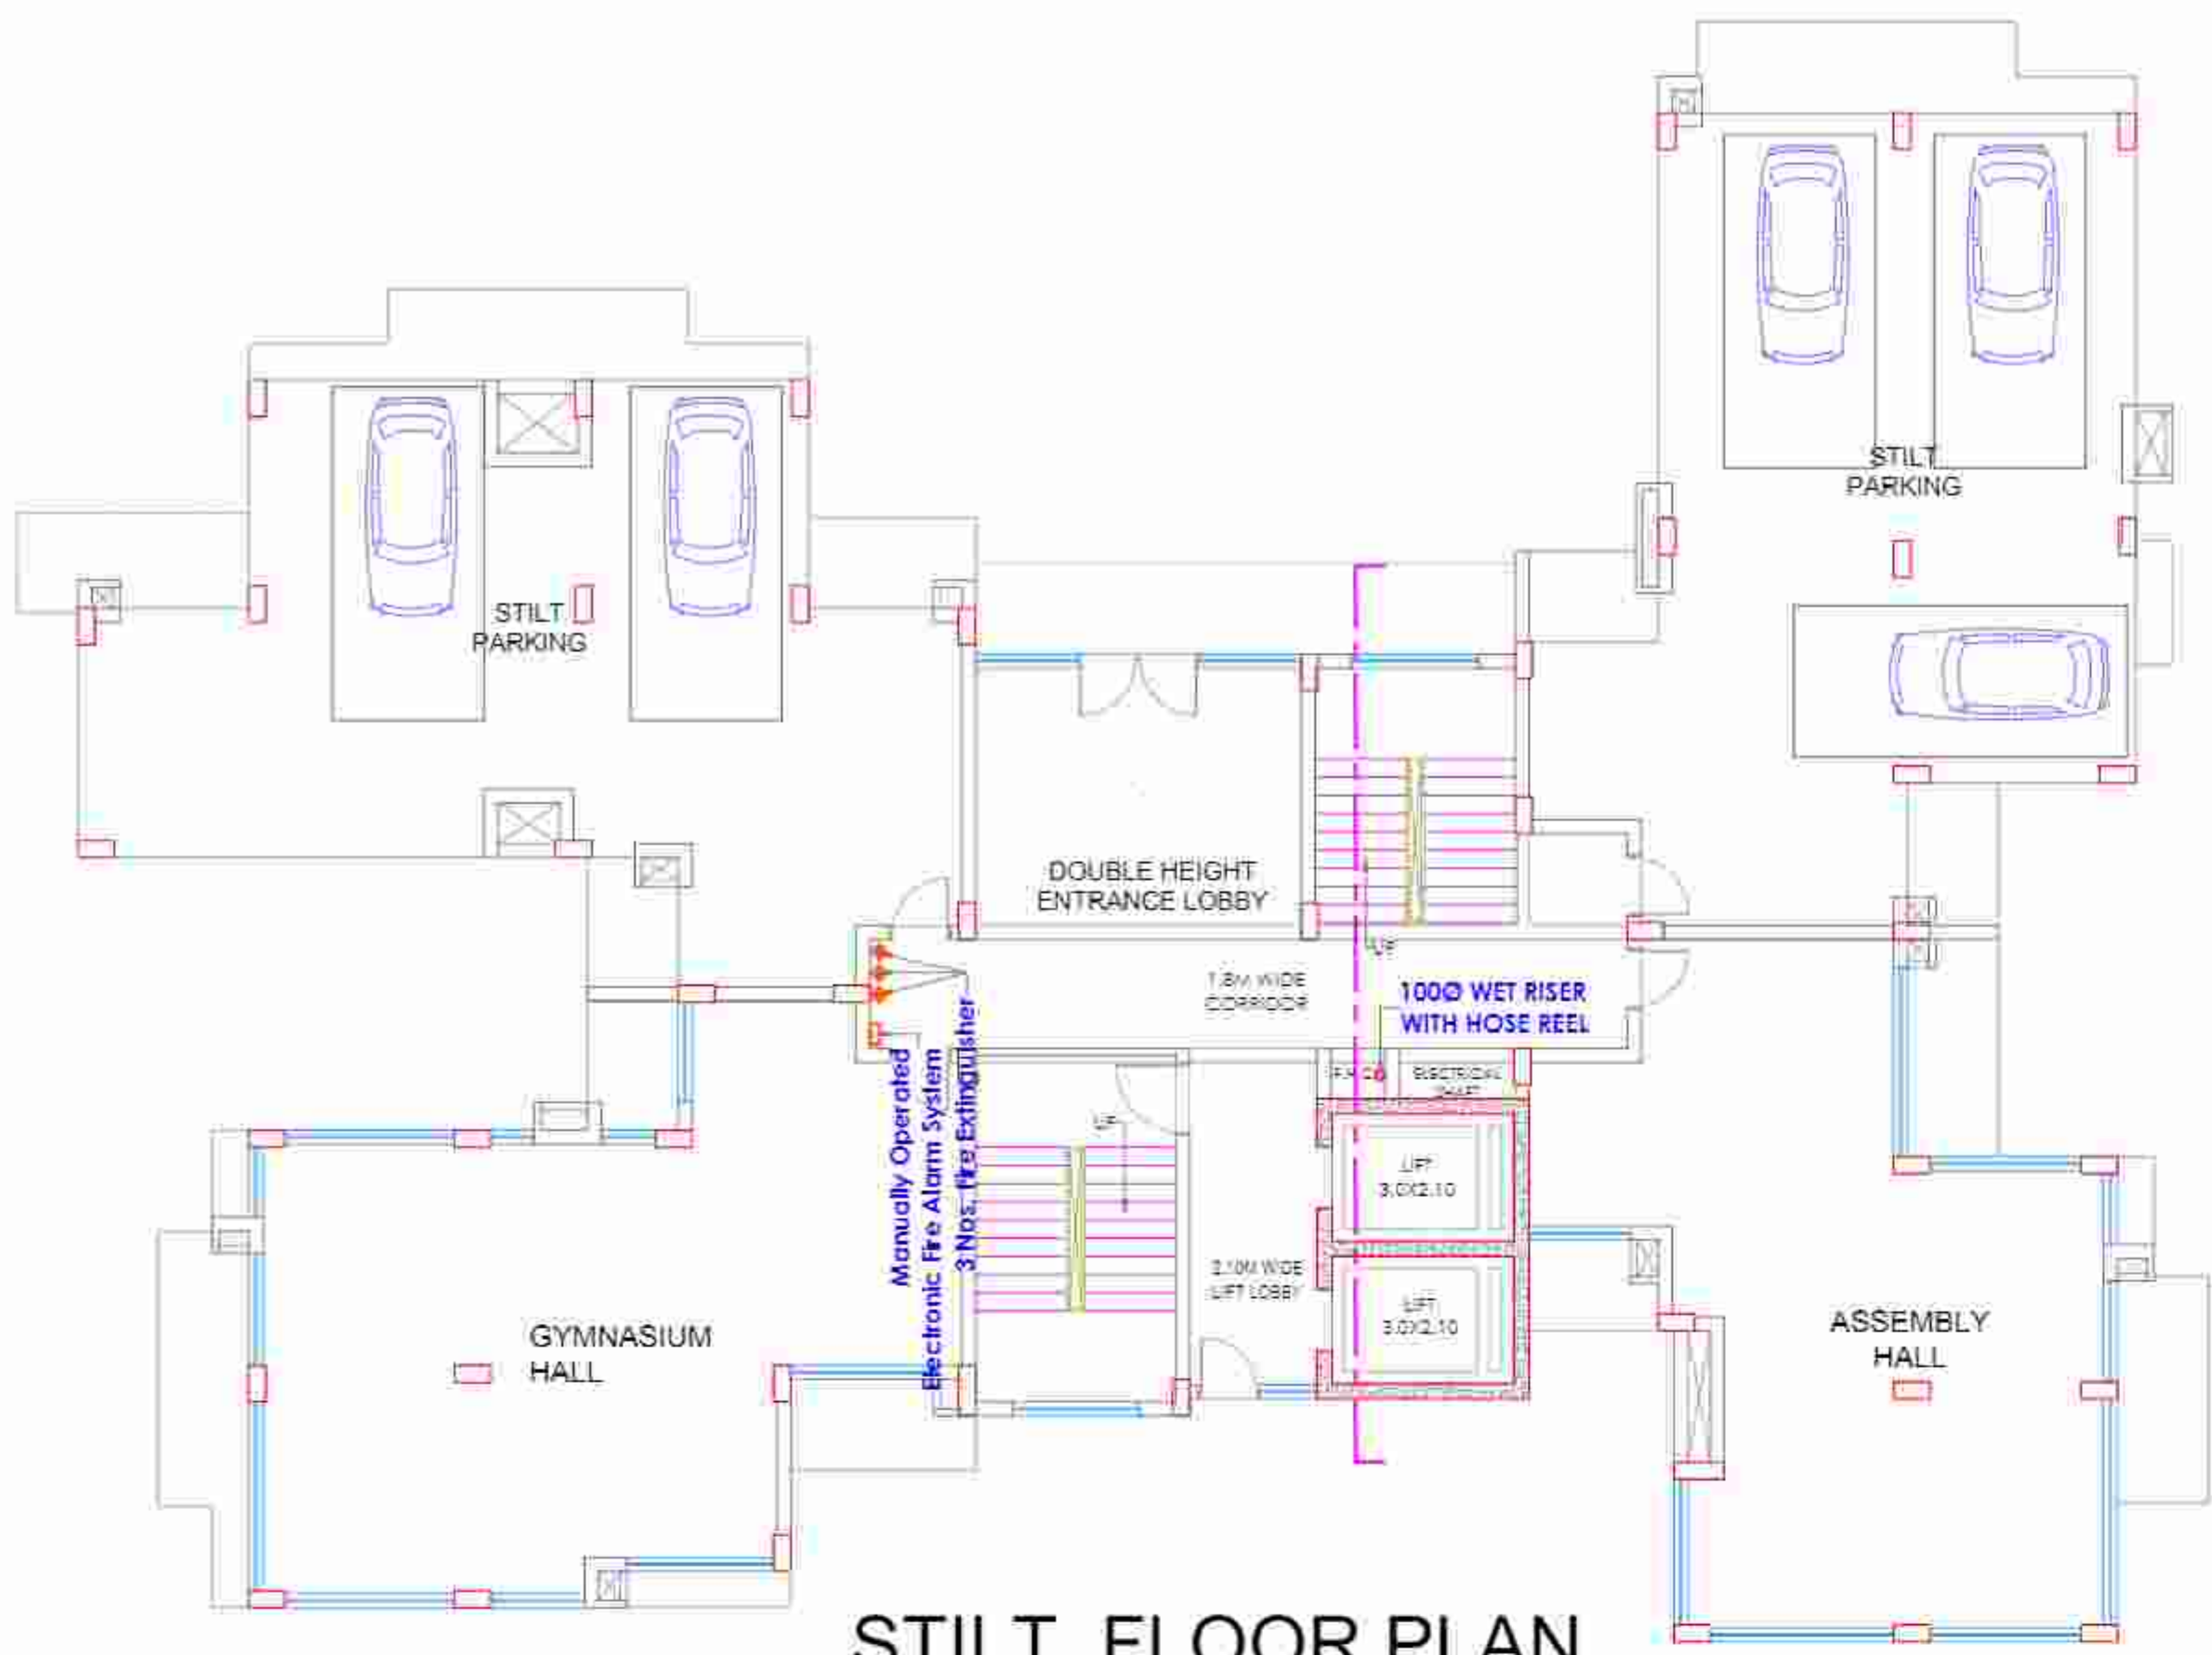


STILT FLOOR PLAN

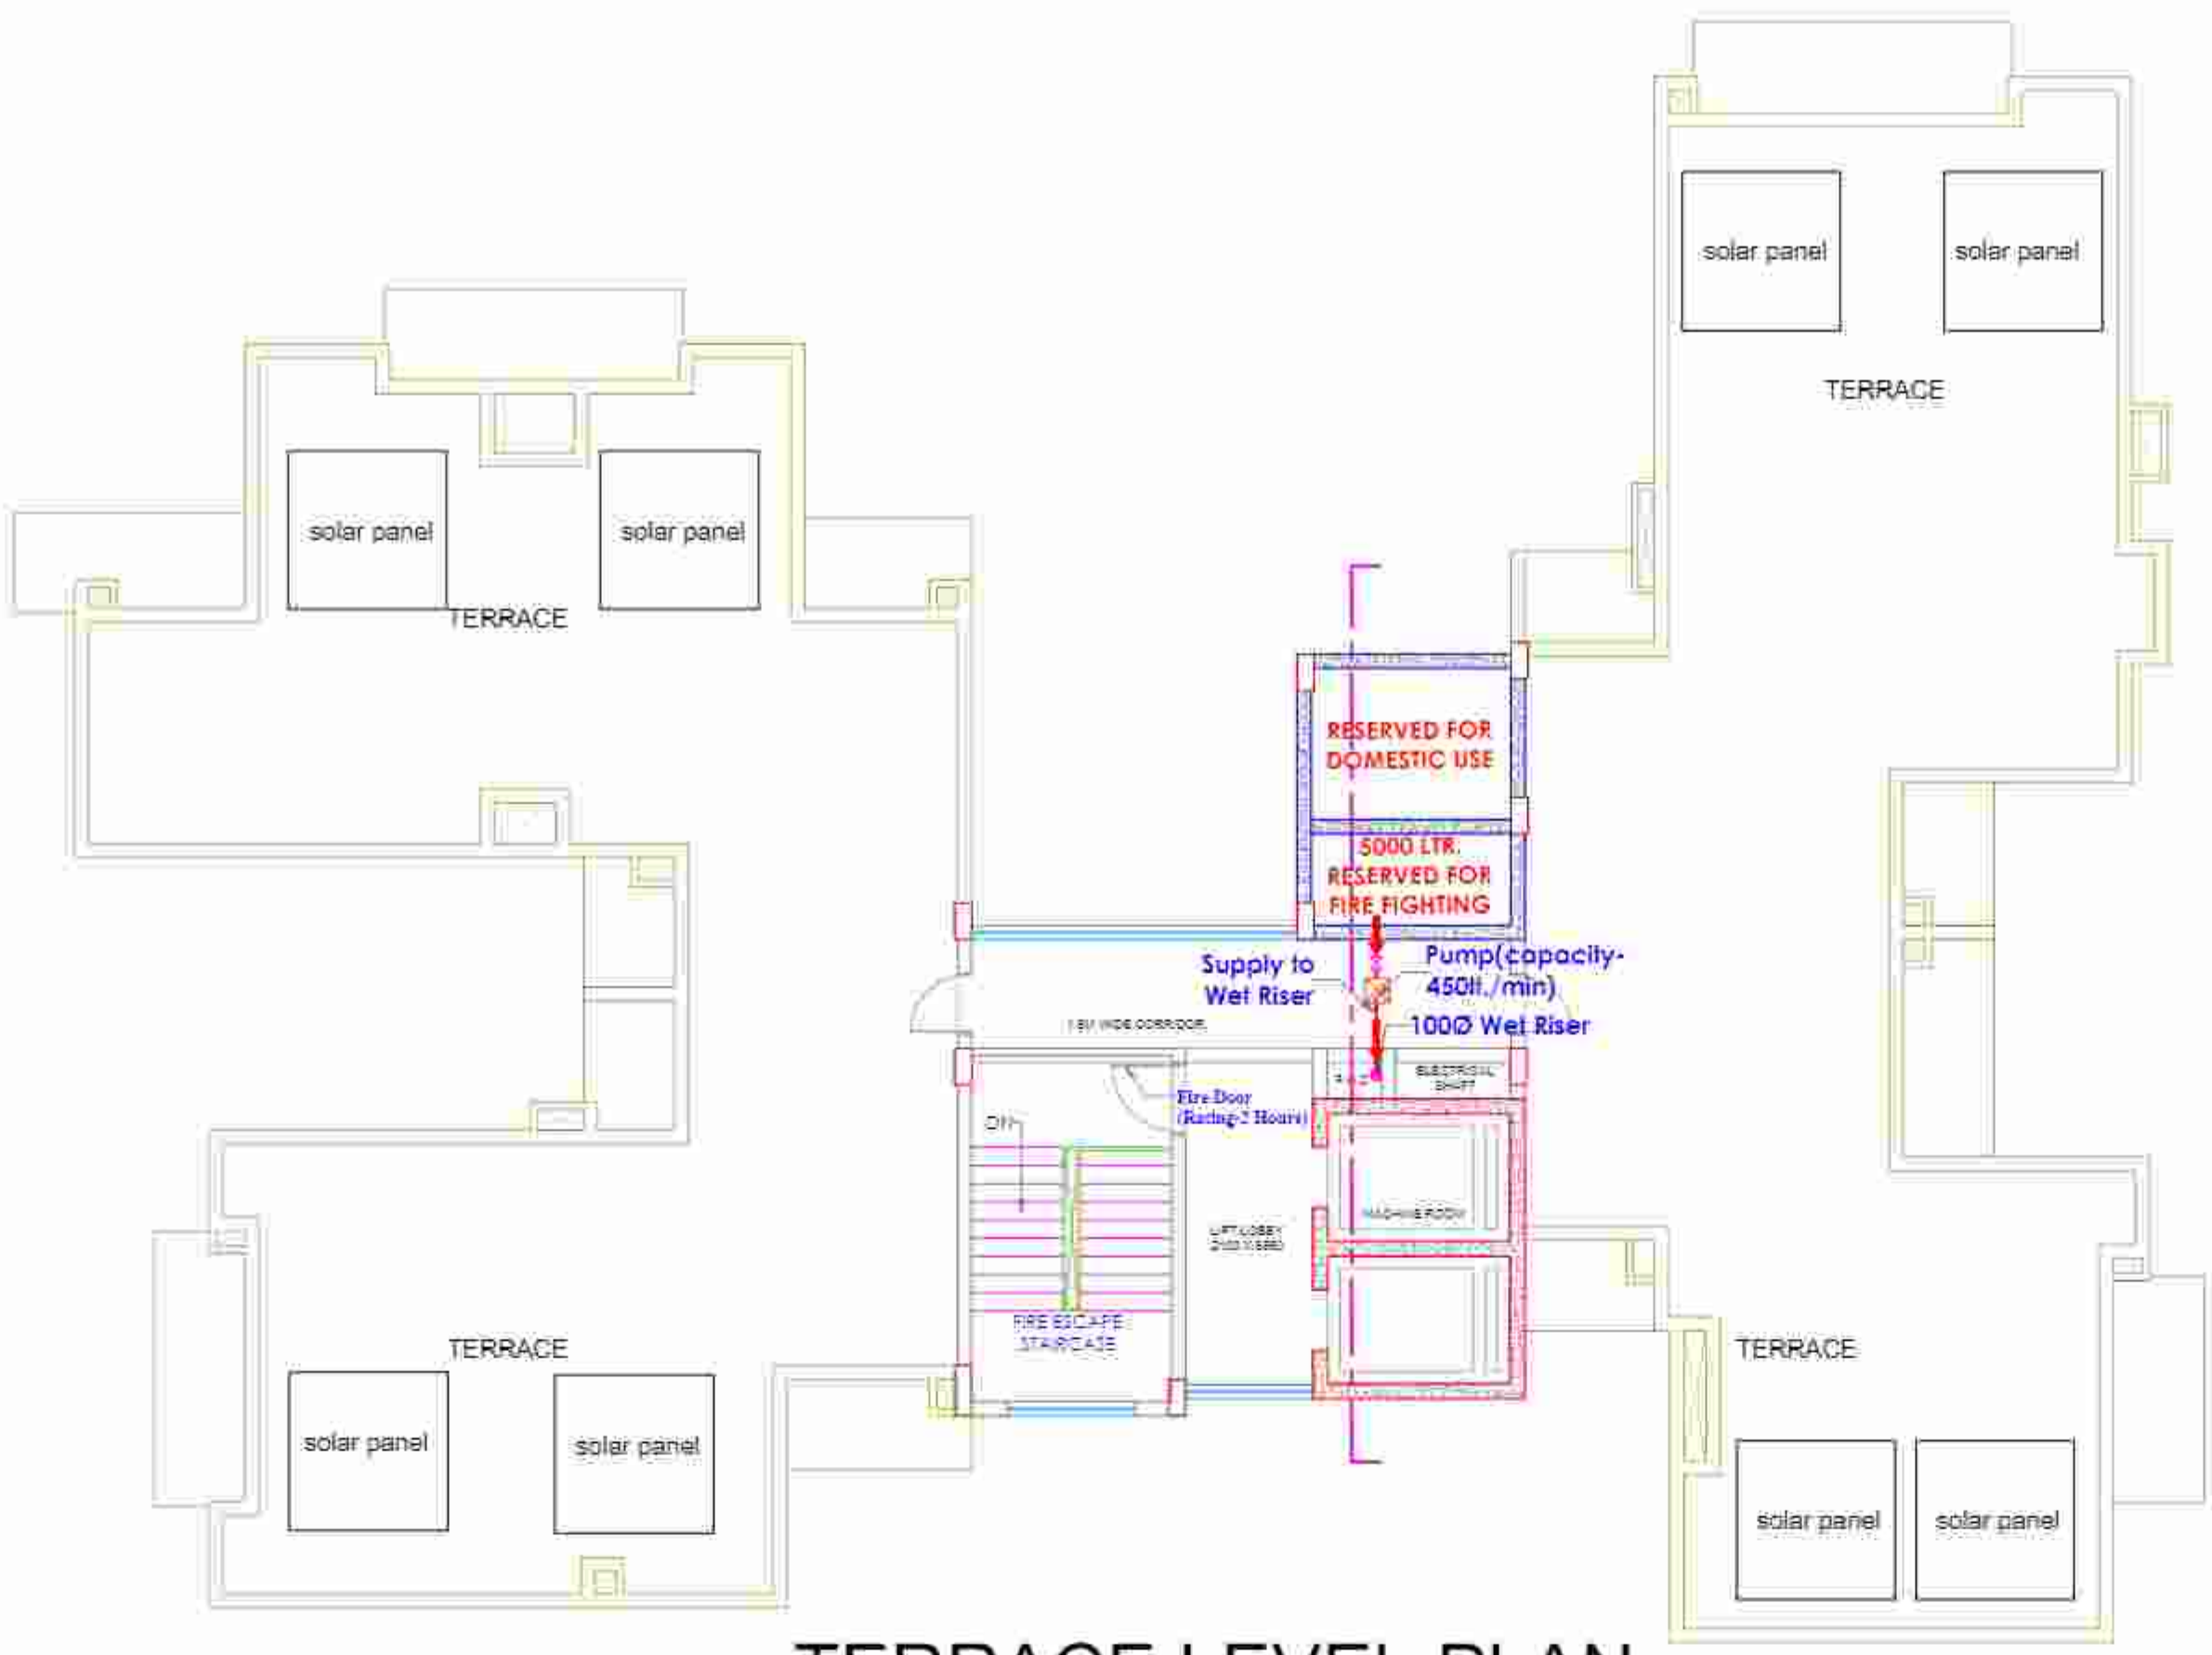

TERRACE LEVEL PLAN

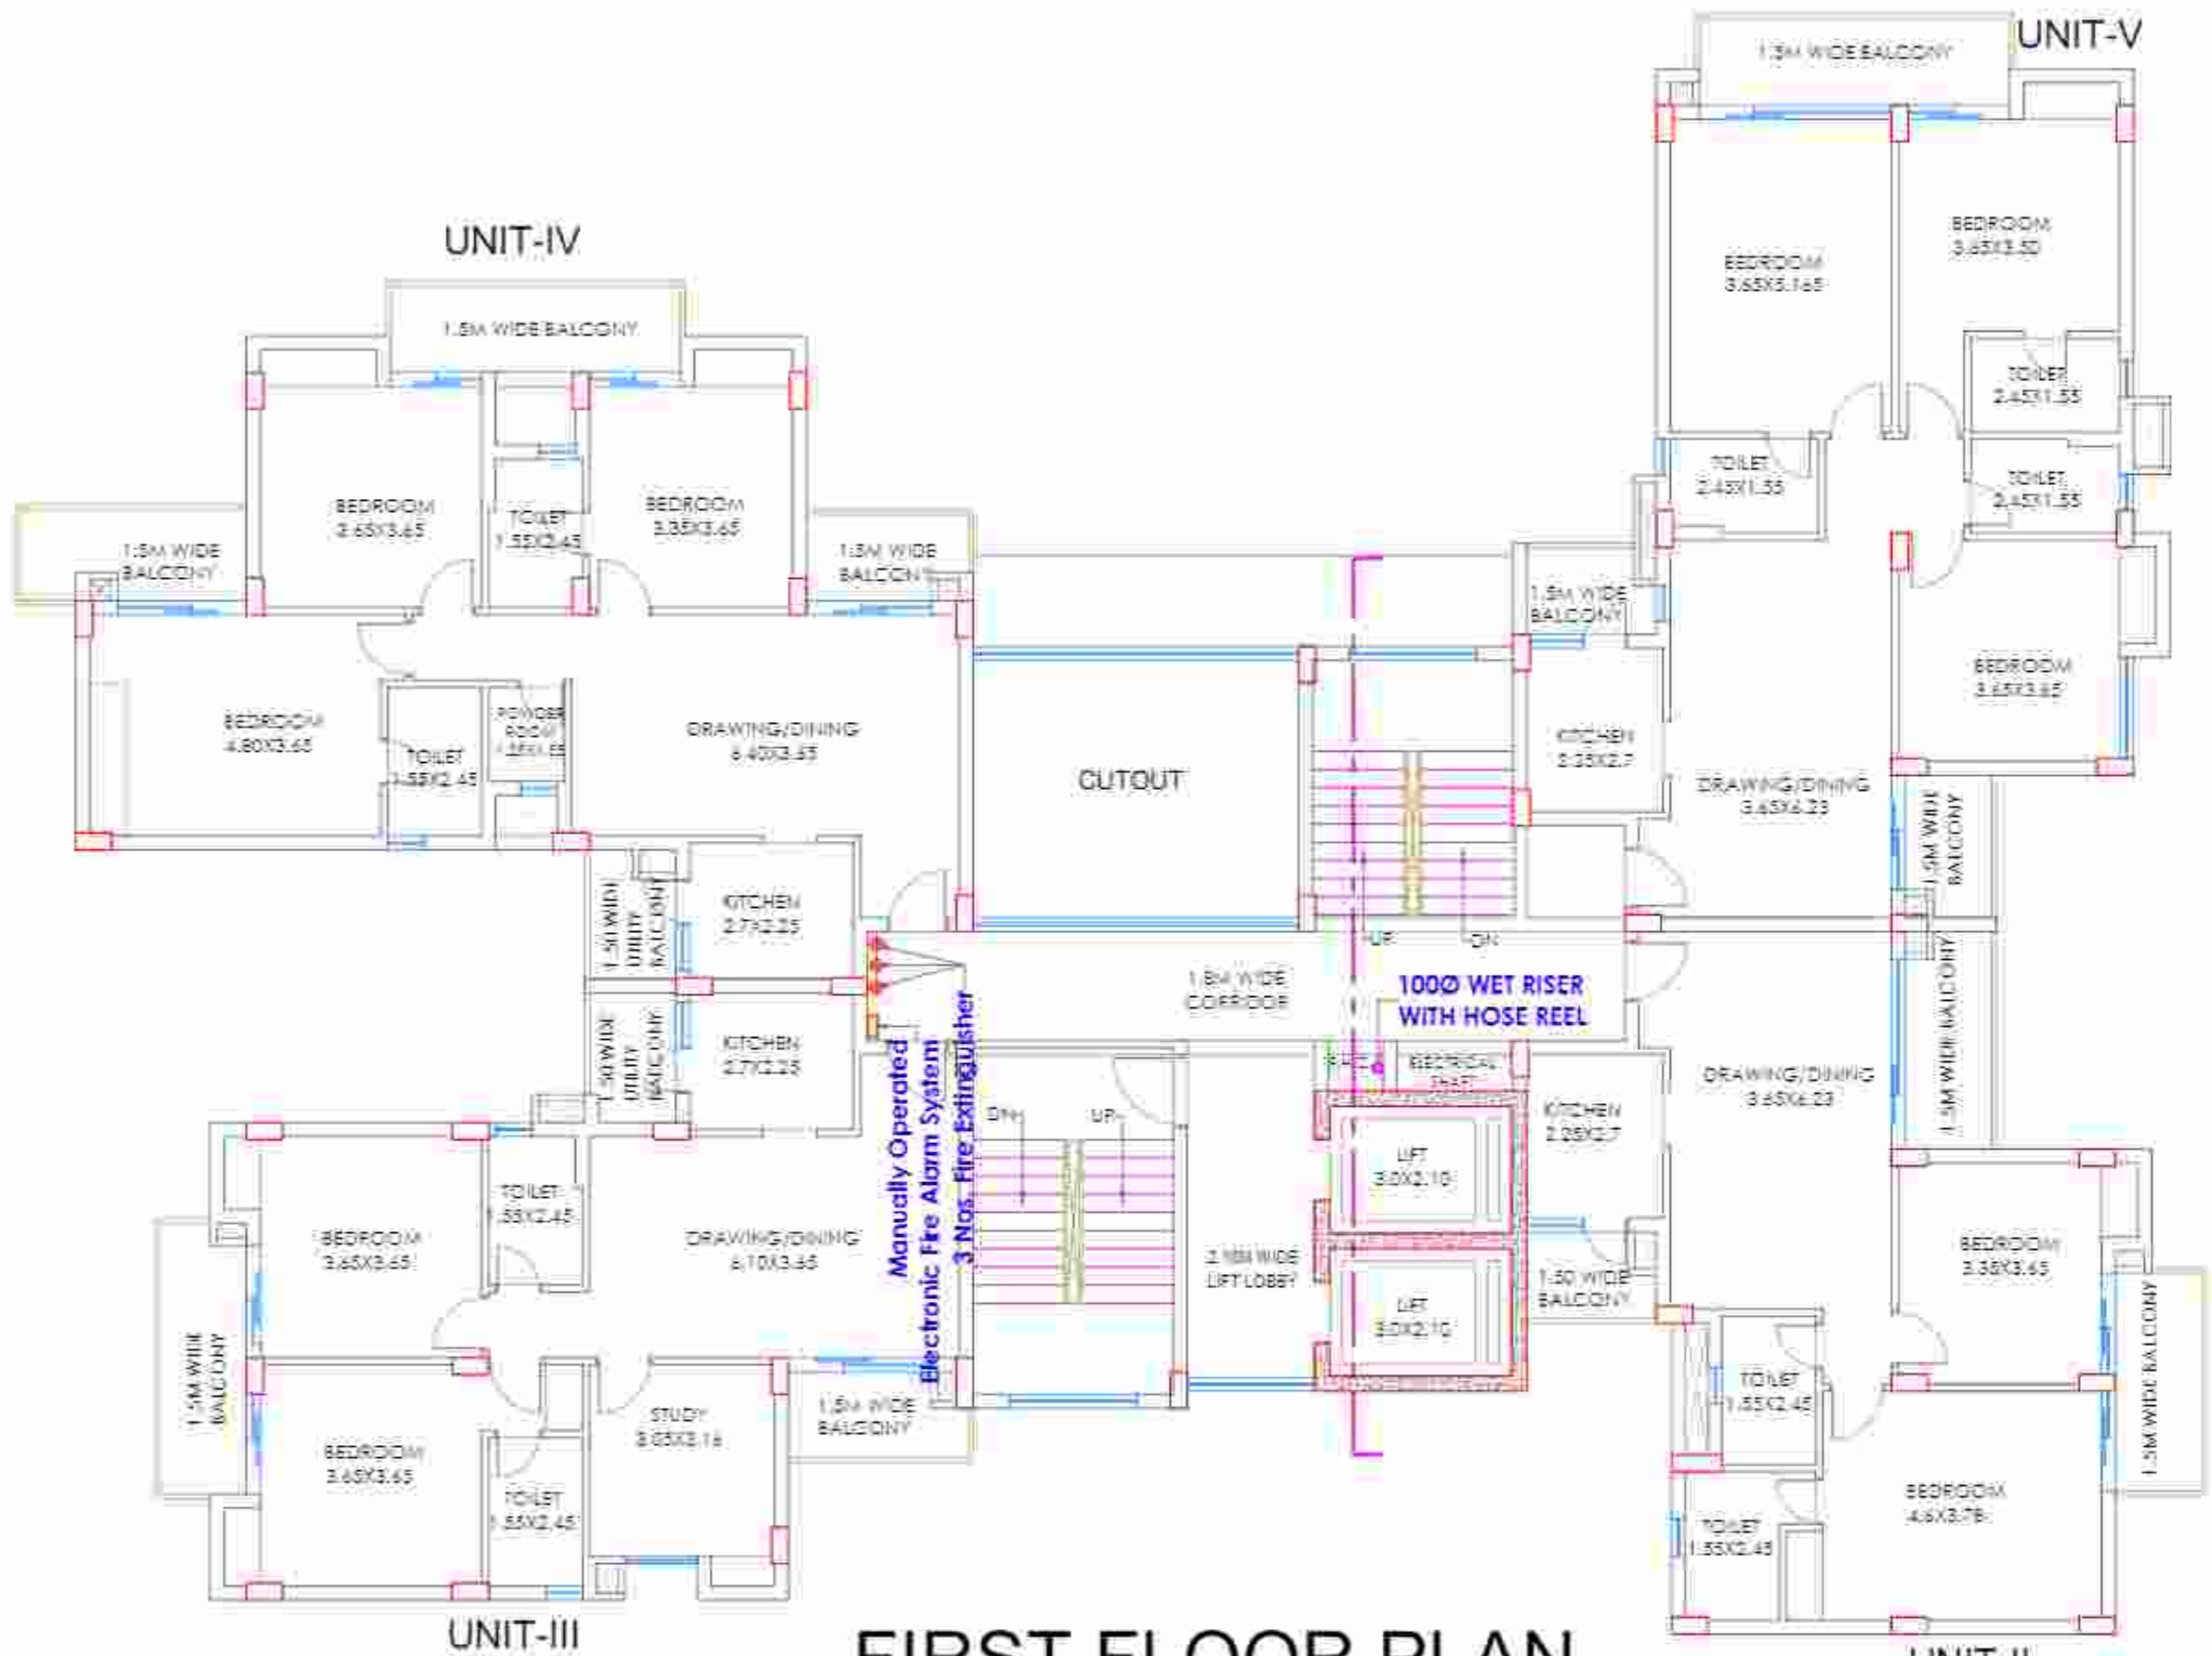

FIRST FLOOR PLAN

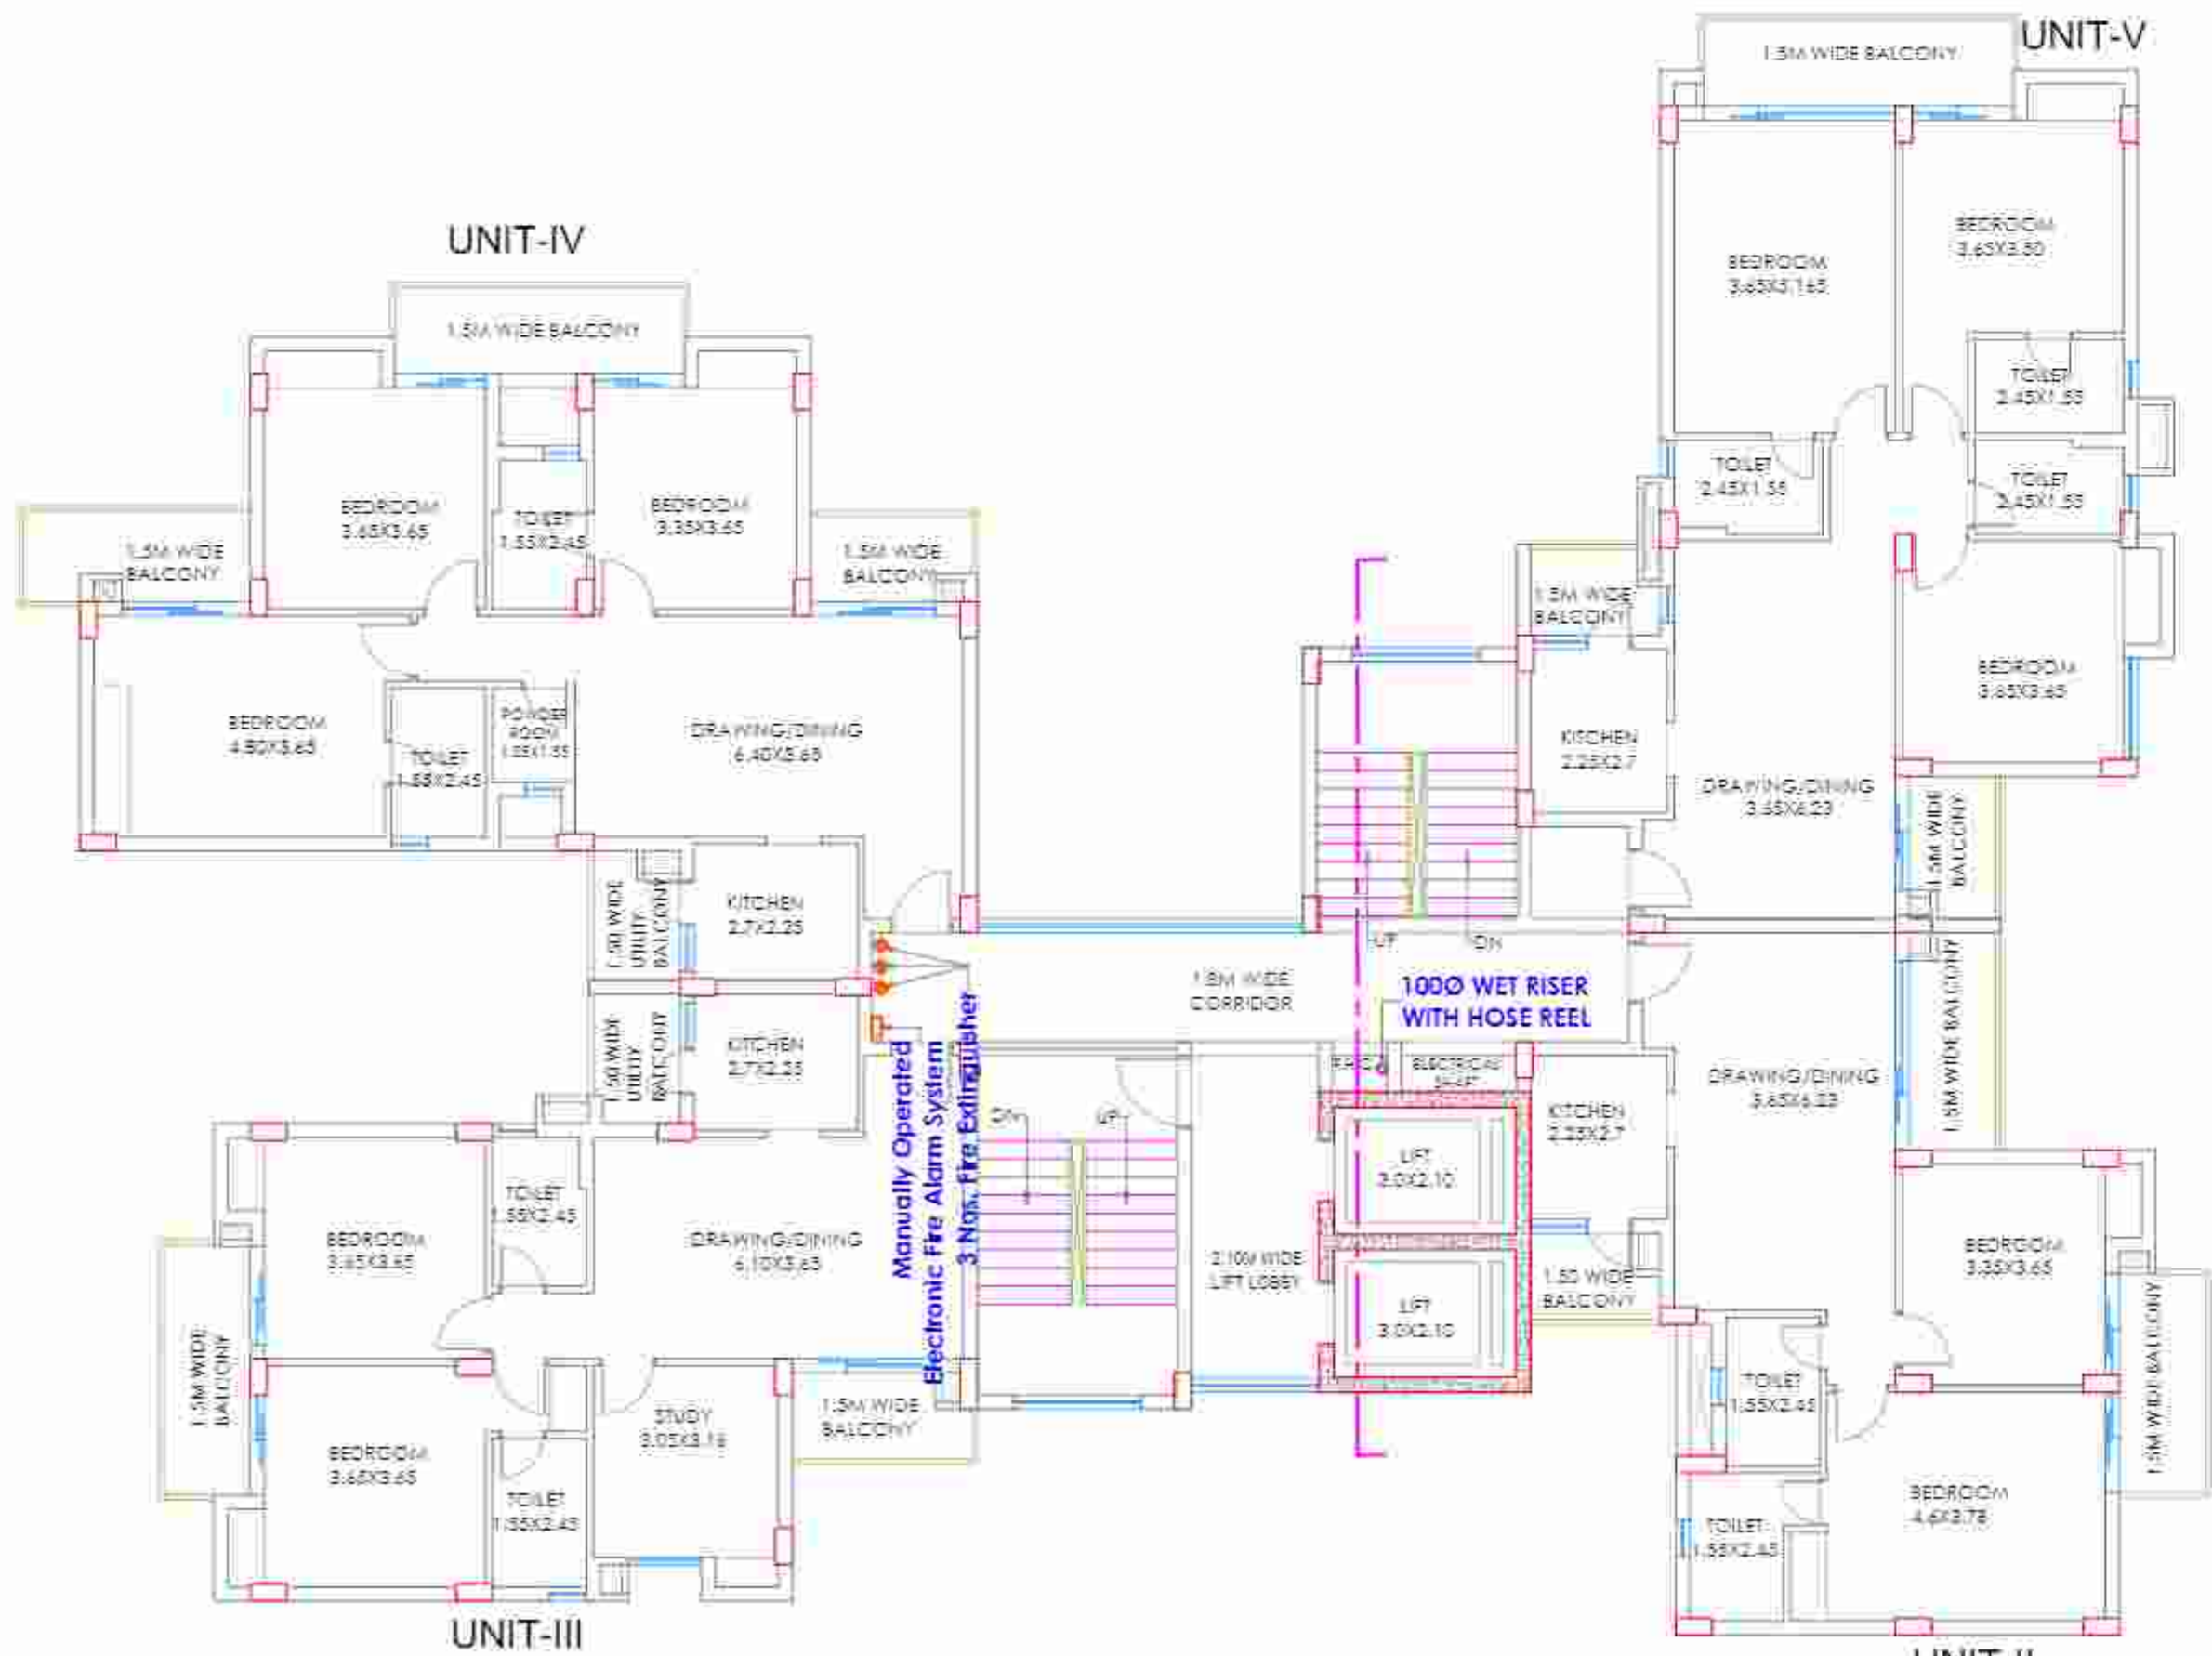


TYPICAL FLOOR PLAN (2ND TO 11TH)

TOWER-B(STILT+11)



FRONT ELEVATION

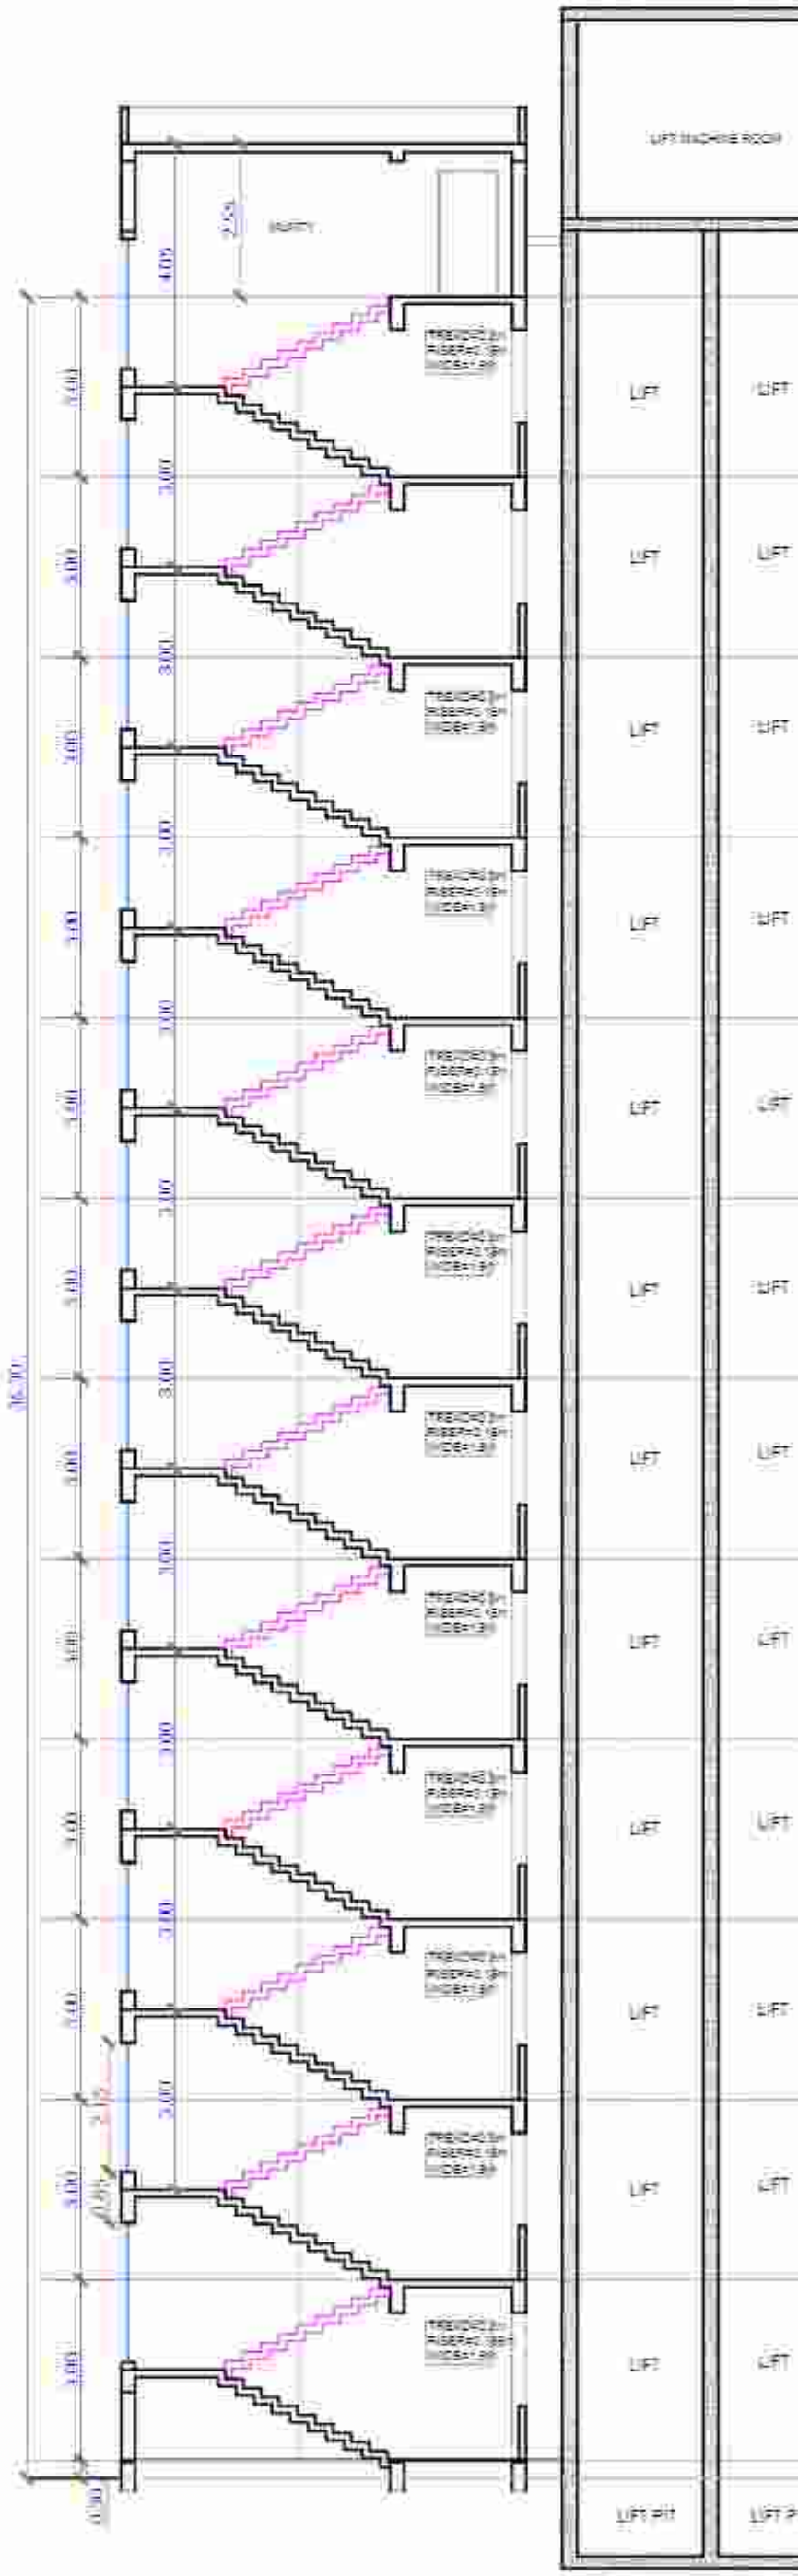

SECTION - Y

FIRE LEGENDS:-

SYMBOL	DESCRIPTION
	FIRE EXTINGUISHERS
	100 MM WET RISER PIPE WITH HOSE REEL
	MANUALLY OPERATED ELECTRONIC FIRE ALARM SYSTEM
	DIESEL OR ELECTRIC PUMP

PROJECT TITLE:	PROPOSED GROUP HOUSING INTEGRATED HOUSING CITY AT LUCKNOW-HA
DRAWING TITLE:	FIRE FIGHTING ARRANGEMENT
DATE:	19.11.2020