


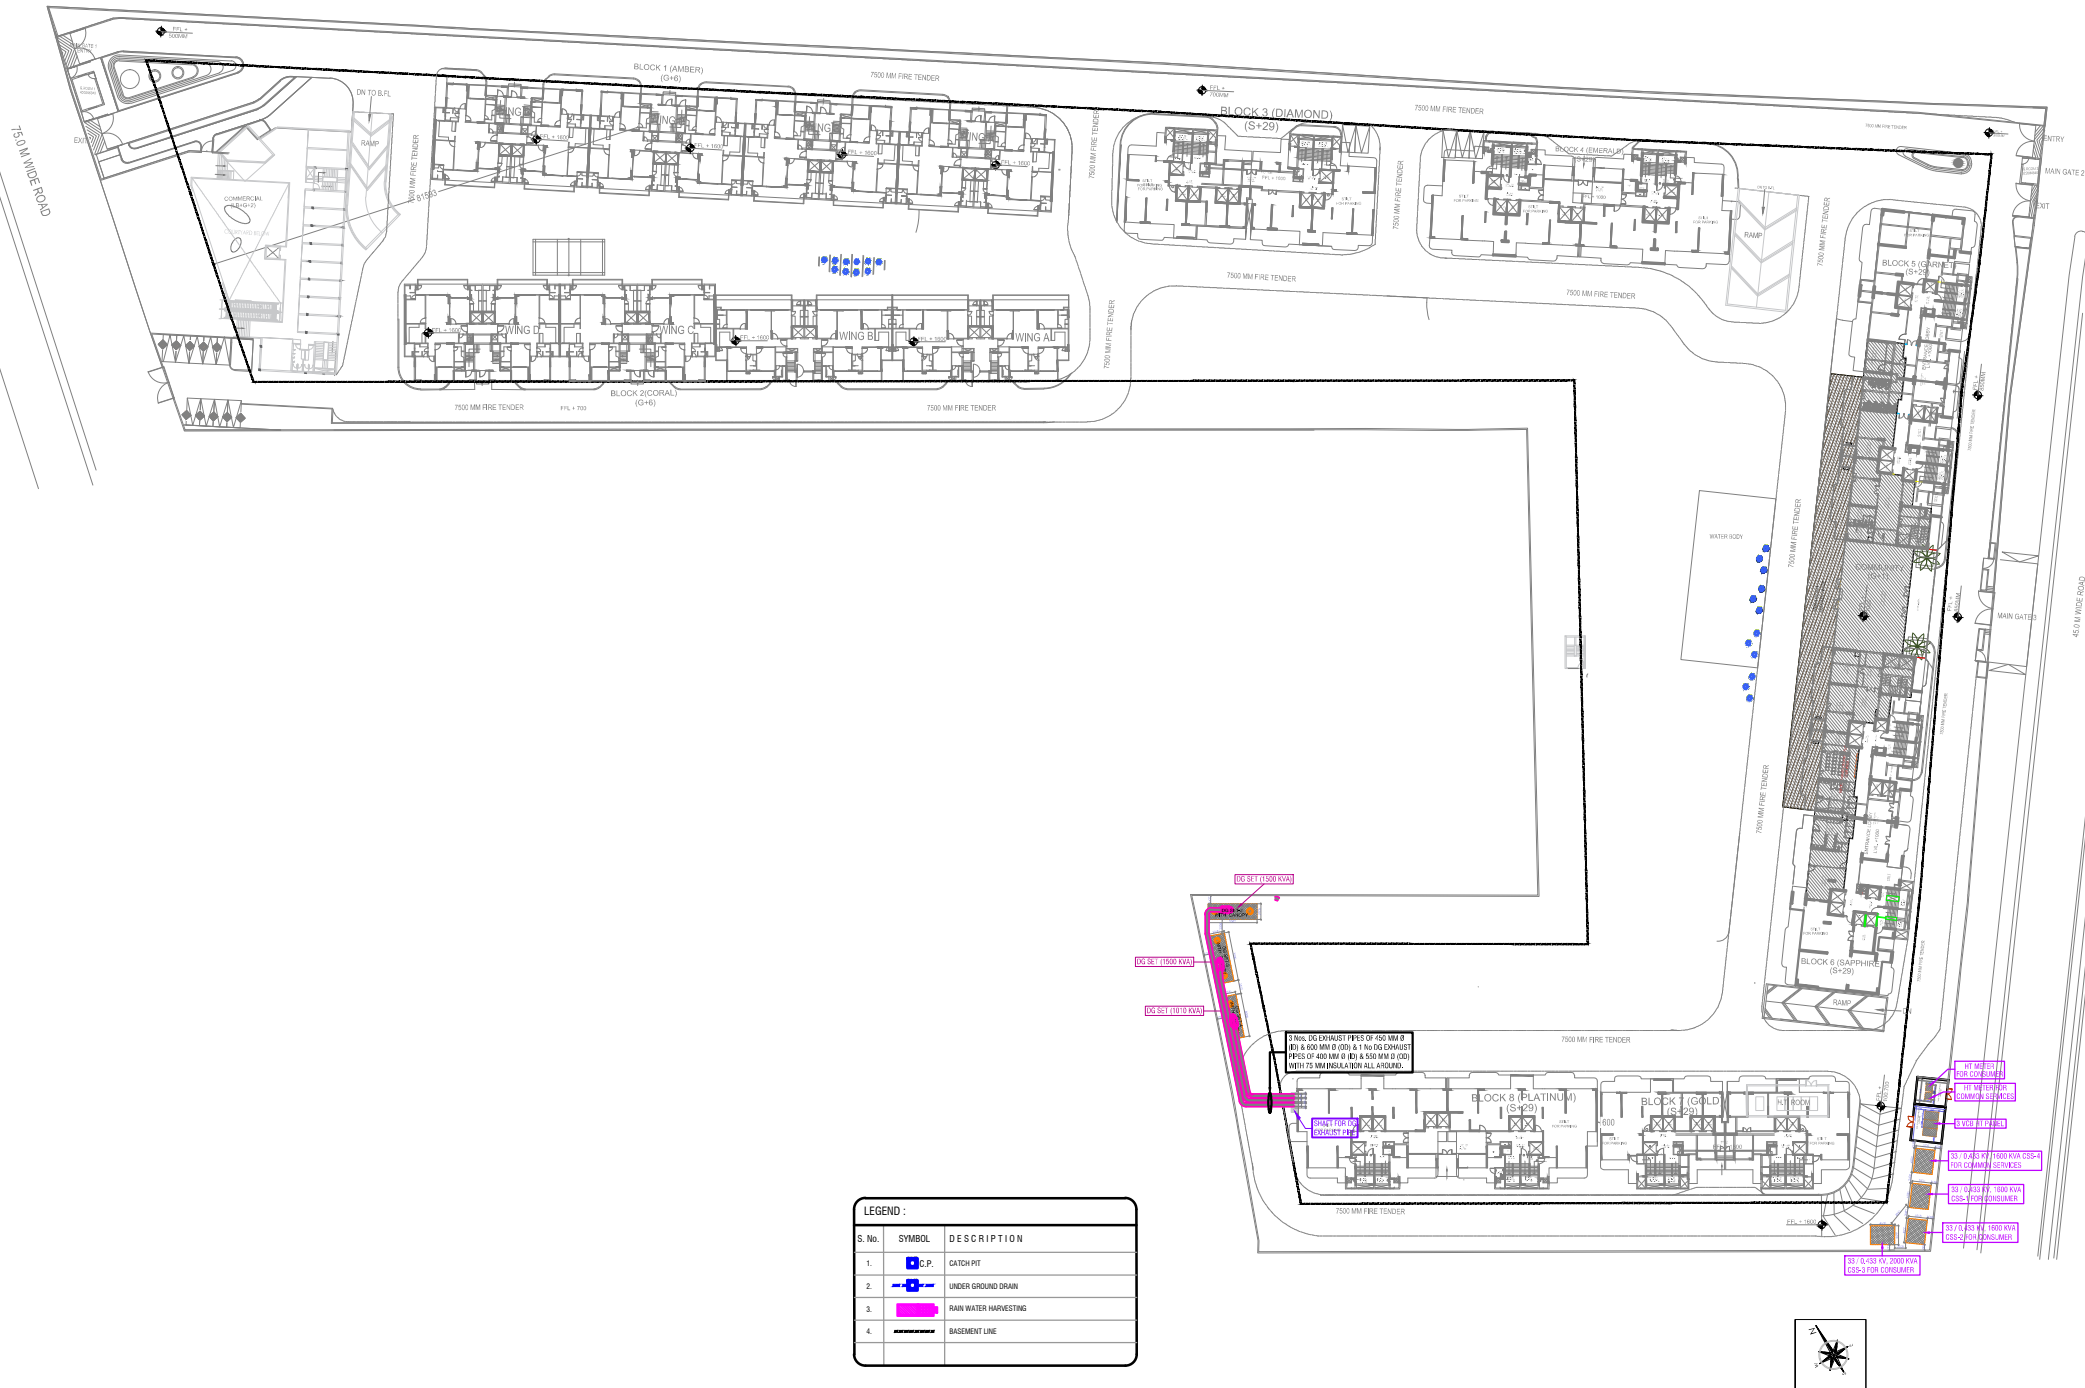

LEGEND :		
S. No.	SYMBOL	DESCRIPTION
1.		CATCH PIT
2.		UNDER GROUND DRAIN
3.		RAIN WATER HARVESTING
4.		BASEMENT LINE

Project	Title
	Subtitle

Drawing released for	☐ APPROVAL	☒ EIA SUBMISSION
	☐ ADVANCE COPY	☐ CONSTRUCTION

Org. no.	107/EX/S-02
Scale	(A1) 1 : 520
Date	June 2021

Drawn by	Kulwant
Designed by	R.K.
Checked by	Anand Havella

Architects	Architect Hafeez Contractor
29 Bore Street, London SE1 4RT, UK Tel: (020) 7493 0000 Email: hafeez@hfccontractor.com	

Services Consultant	Consummate Engineering Services (P) Ltd.
Noida Office : B - 67, Sector - 67, Noida - 201 301 Tel : (0120) 6943000 (23 Lines) Udaipur Office : D-108, Malviya Park, Gandhinagar, Lucknow Tel : (0522) 4002902 e mail : mail@cespln, website : www.cespln	