




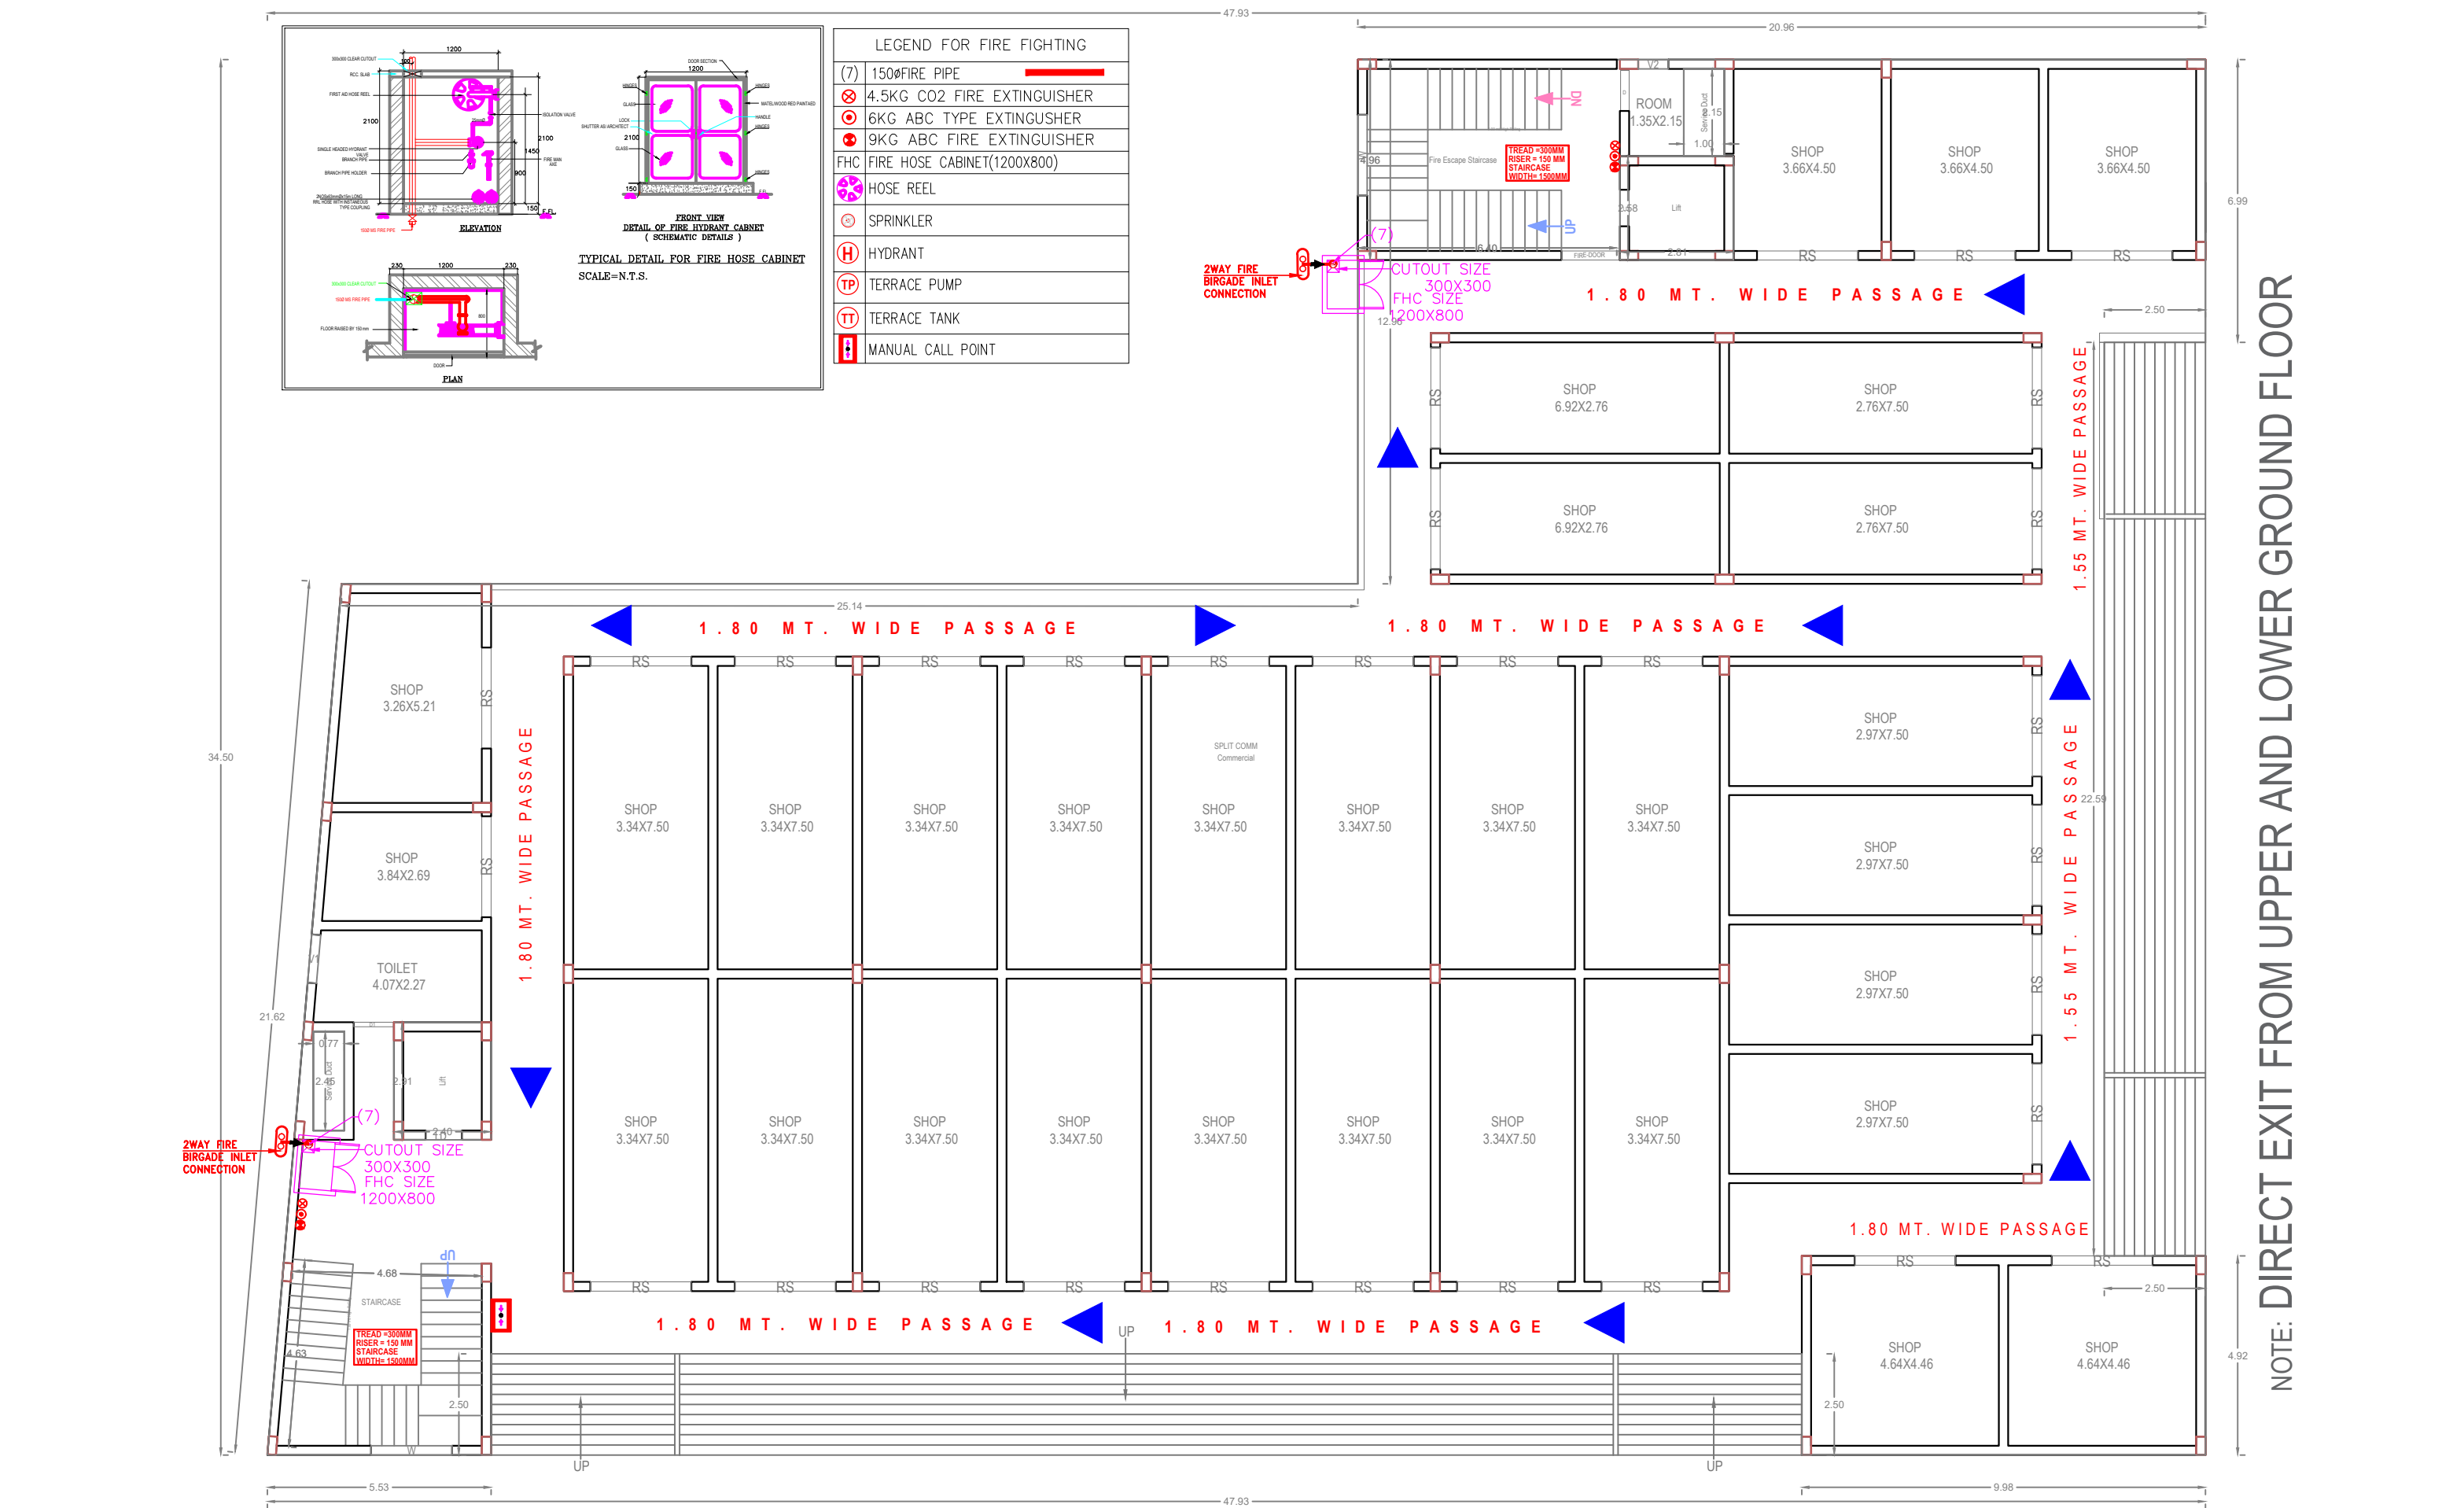

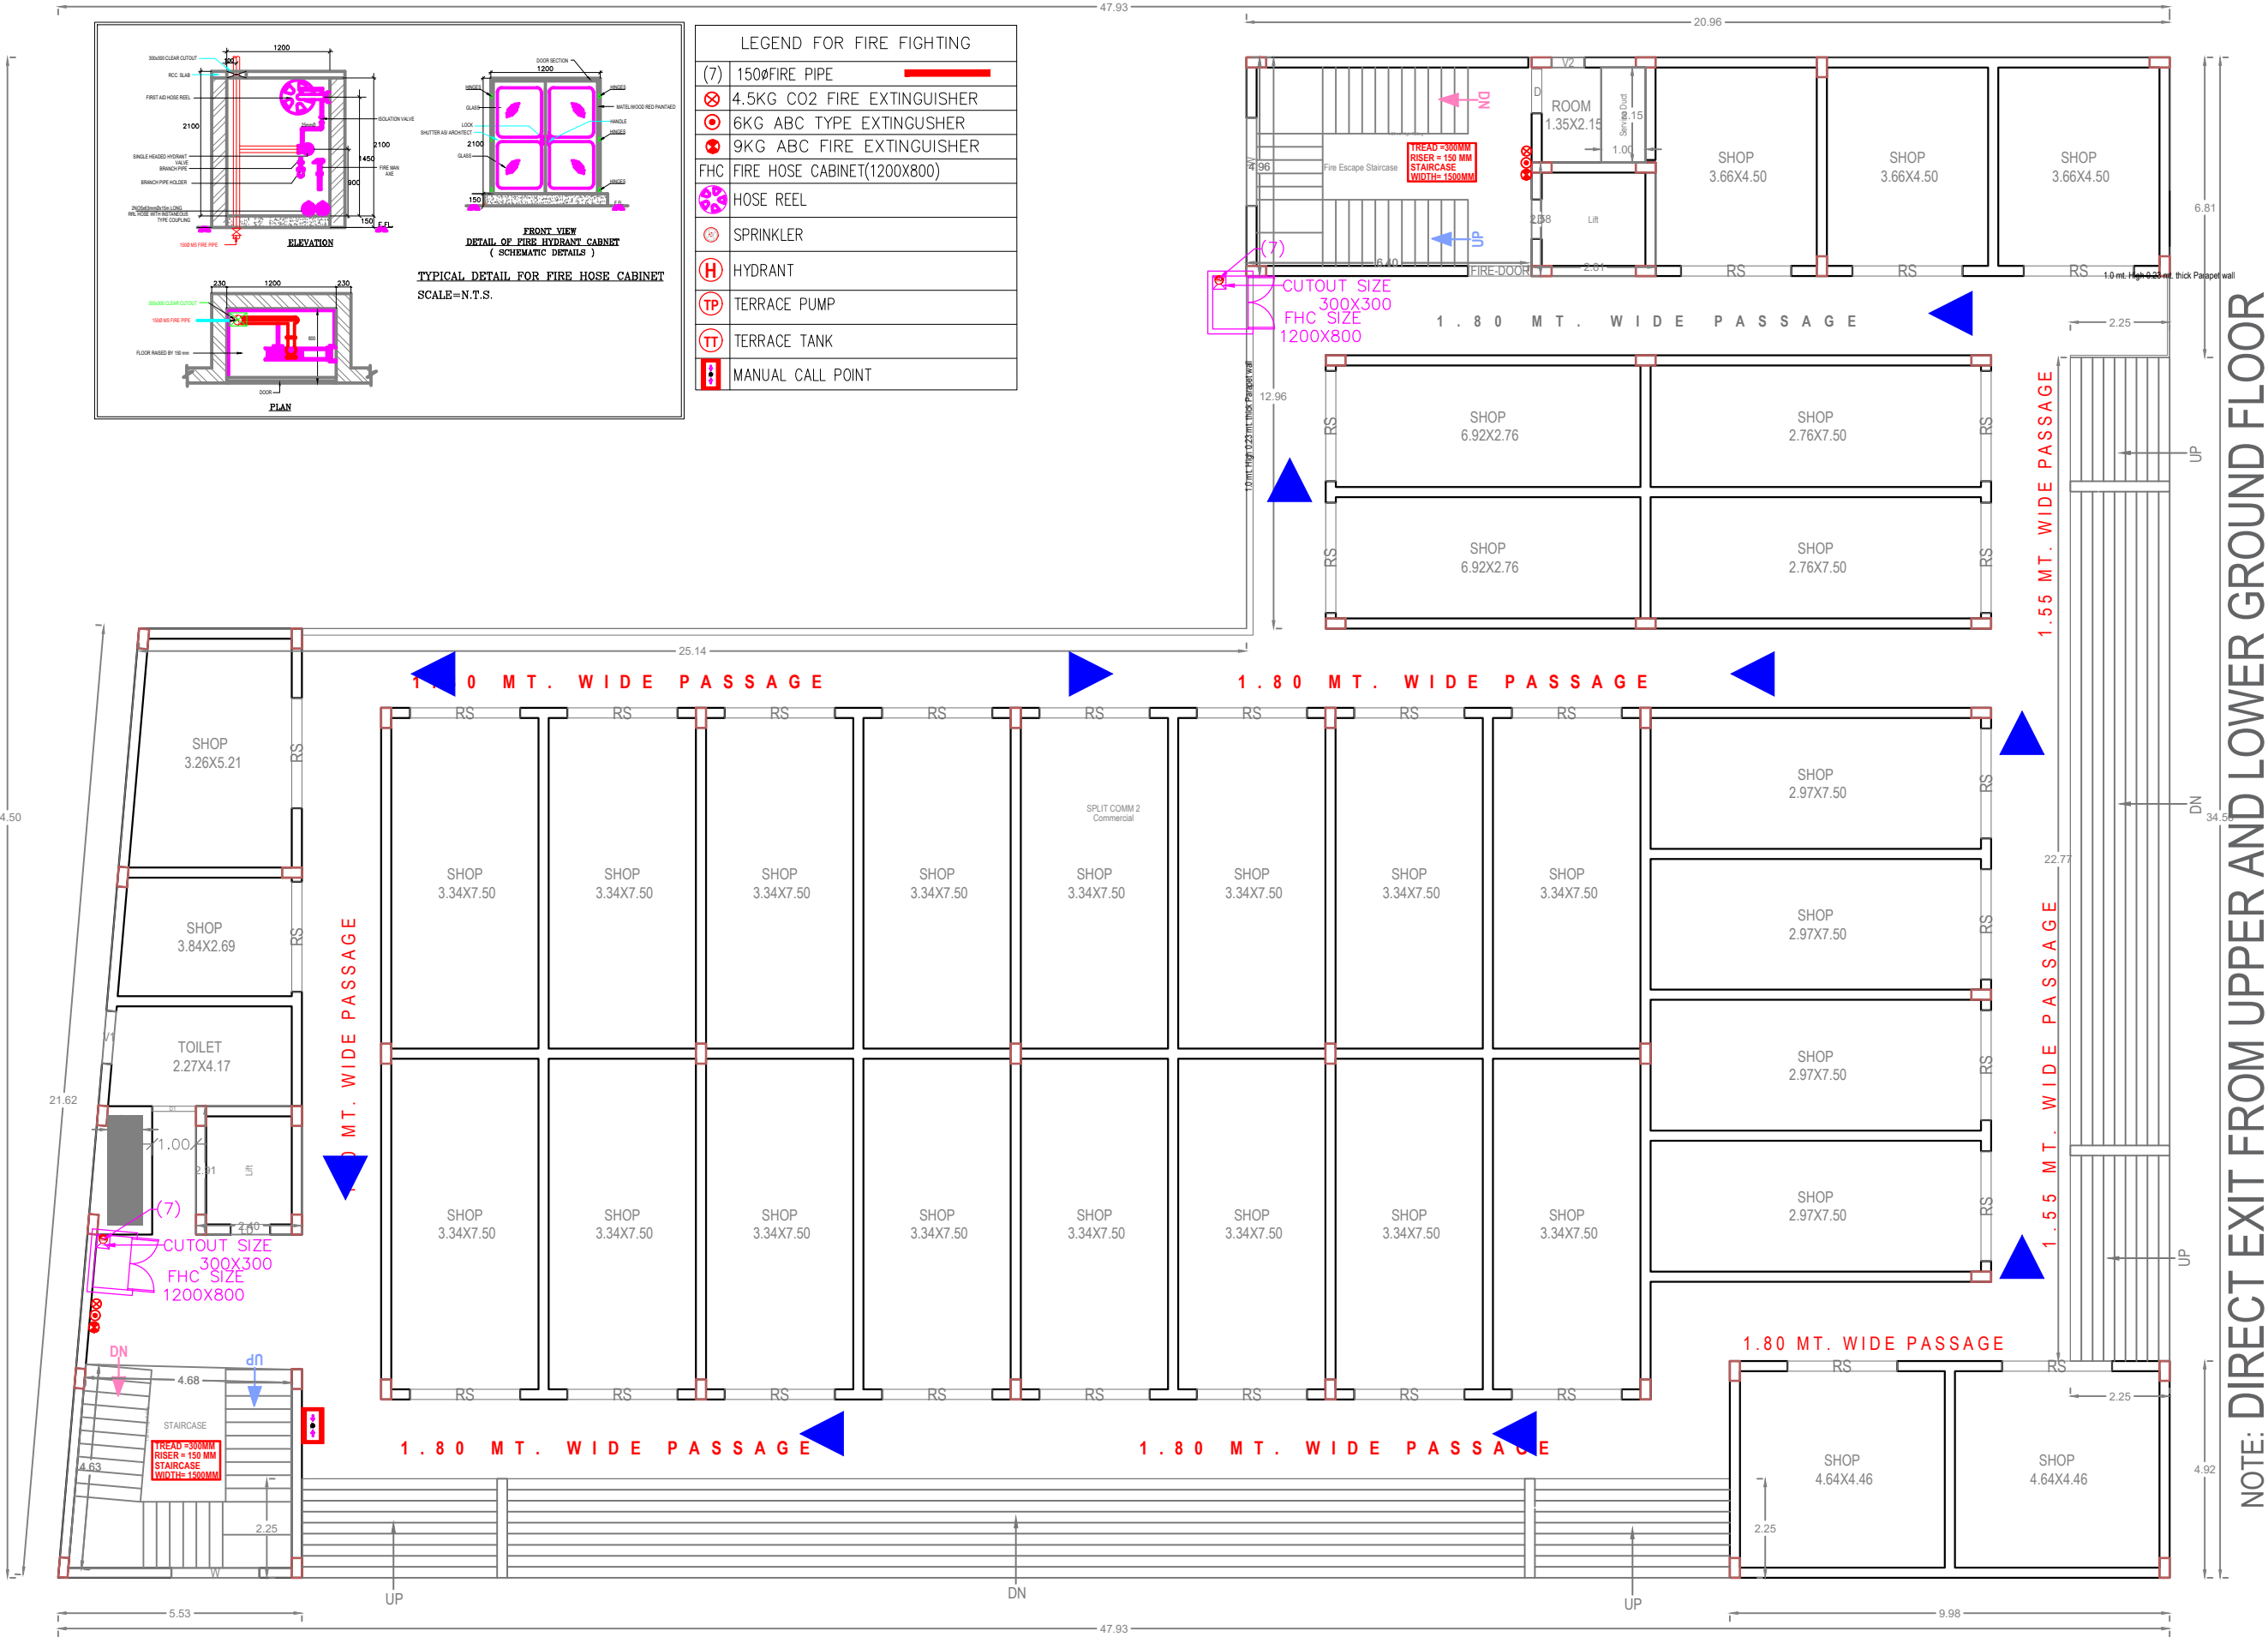

FIRE FIGHTING SUBMISSION
UPPER GROUND FLOOR

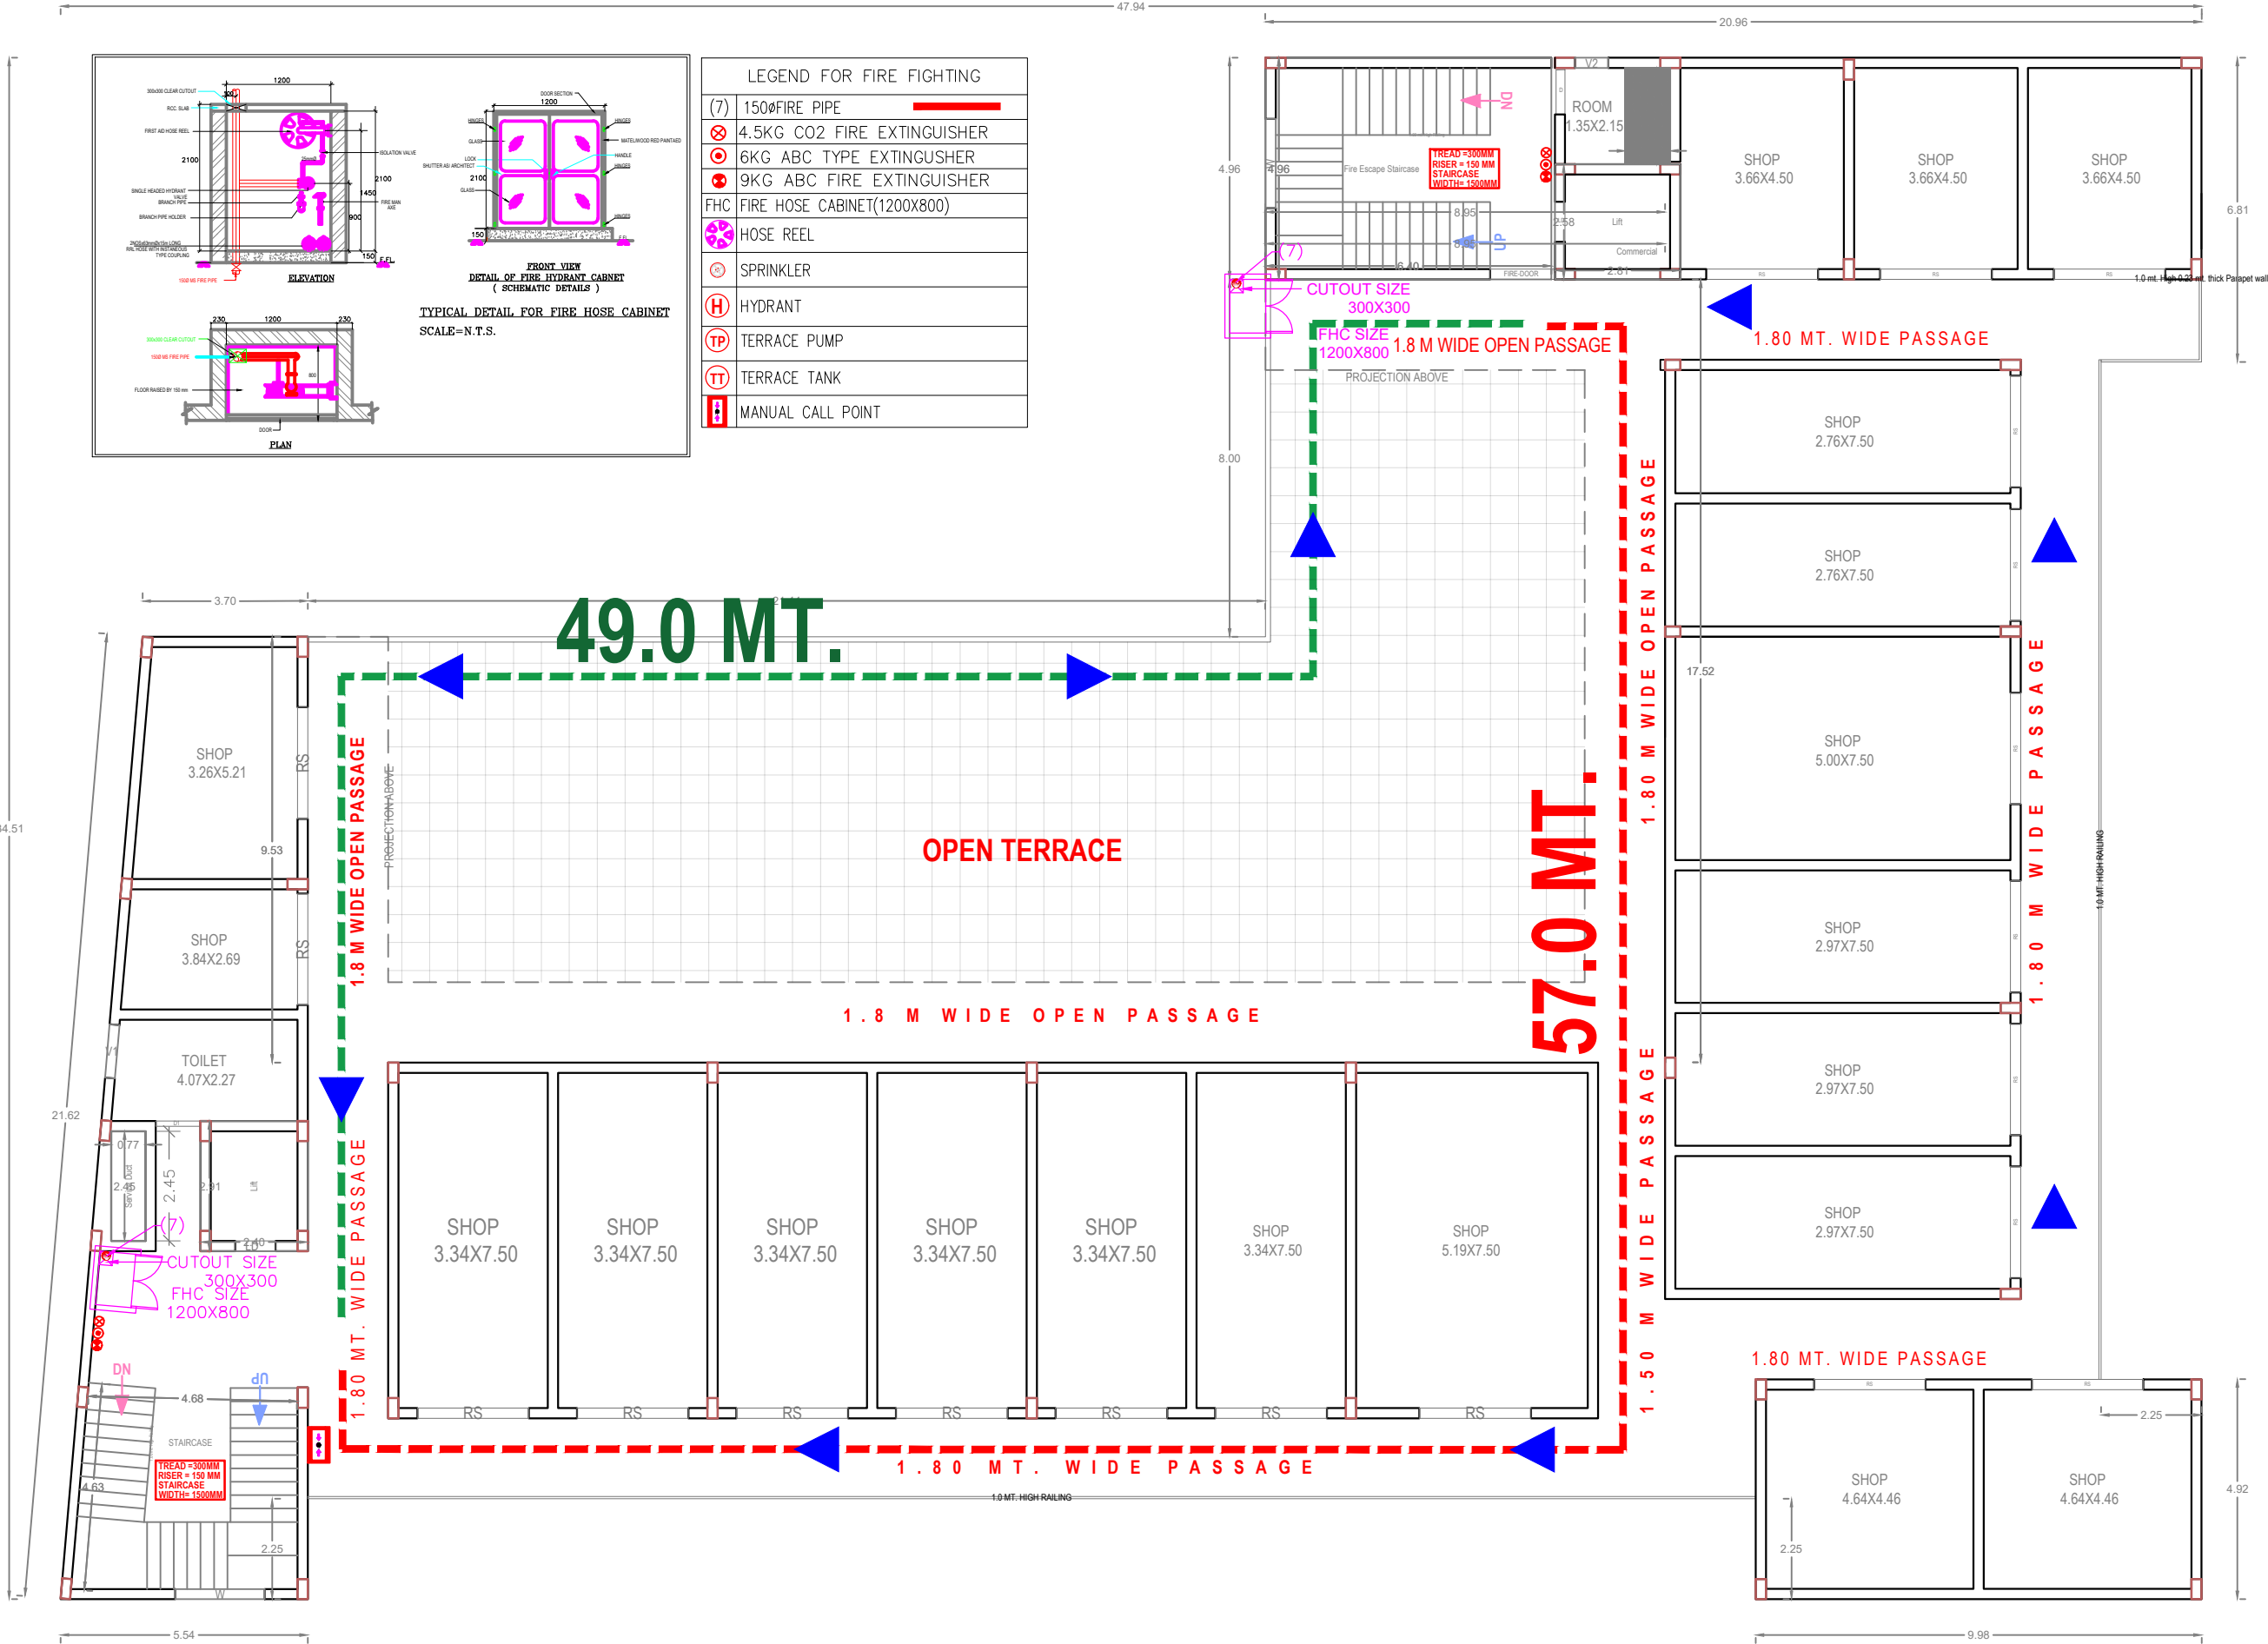

FIRE FIGHTING SUBMISSION
FIRST FLOOR PLAN

