
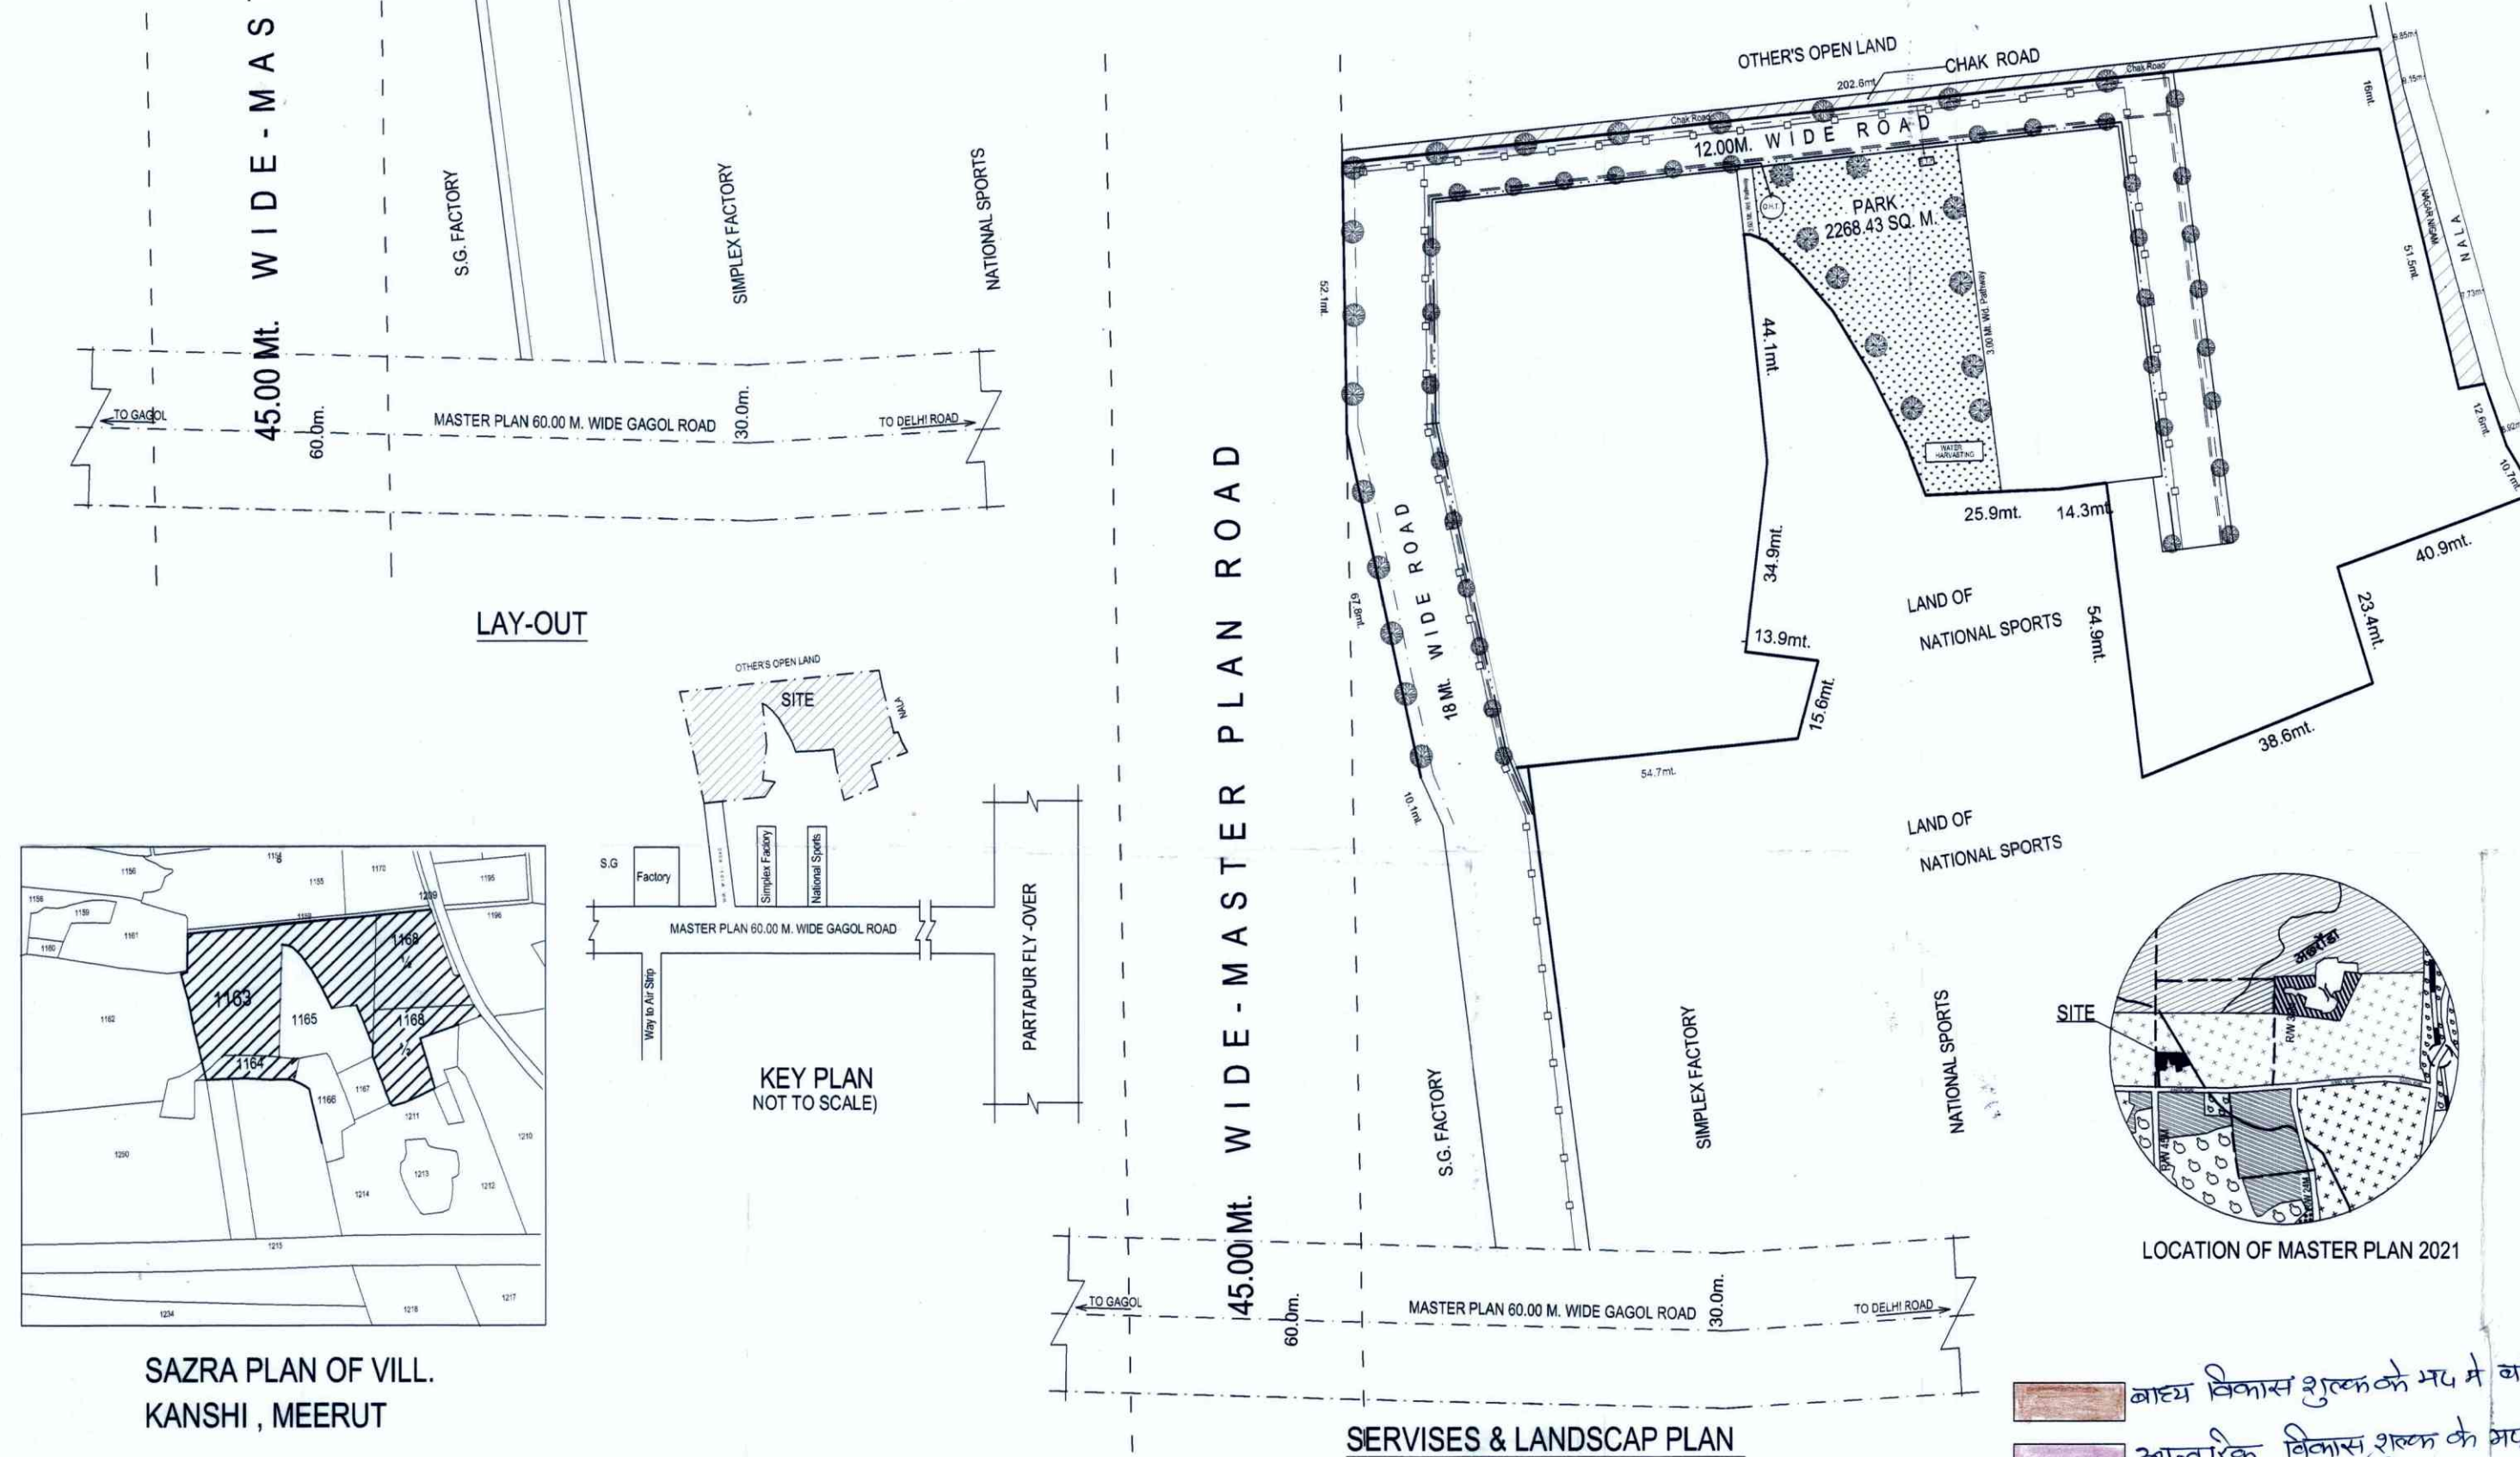
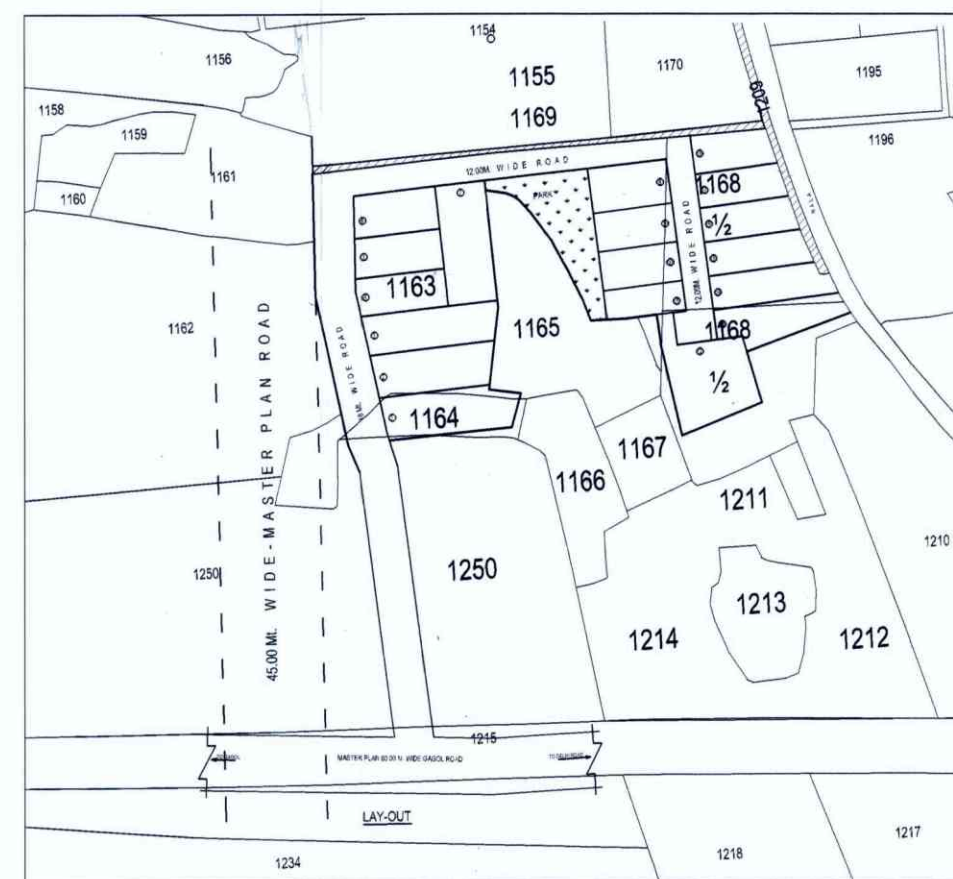


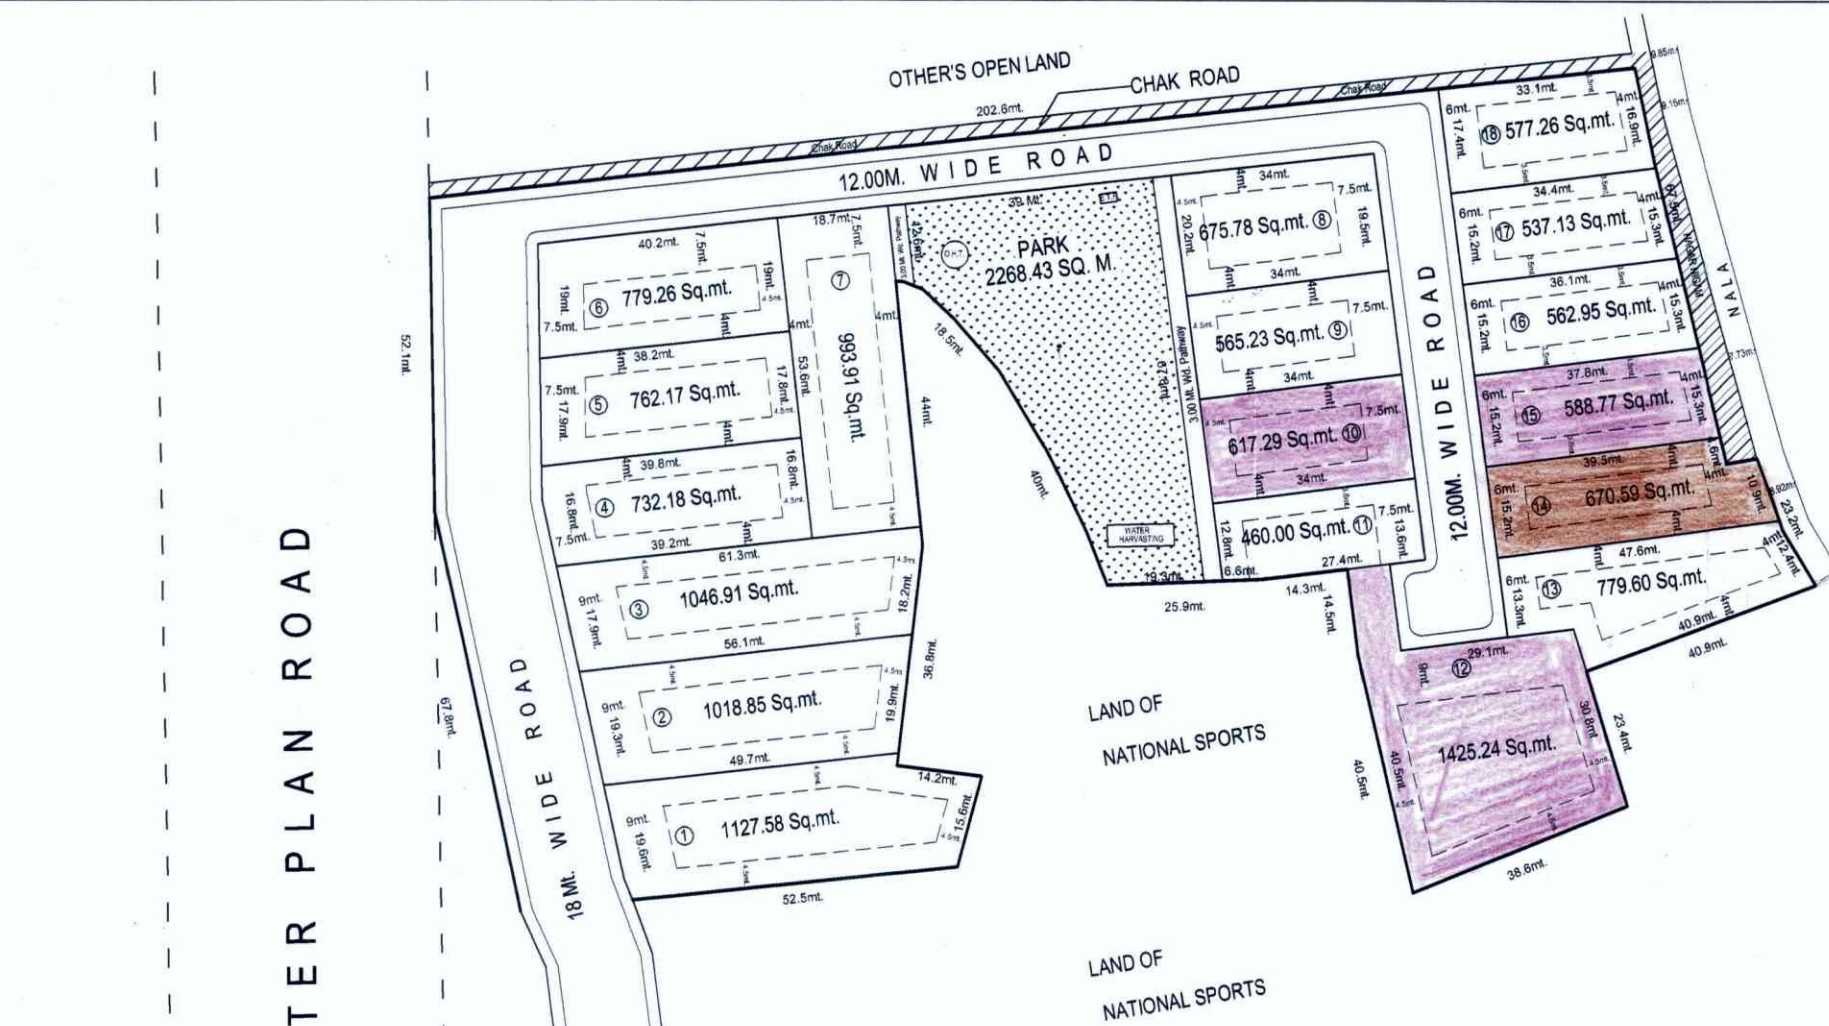

मनचित्र की स्वीकृति से किसी के स्वामित्व पर कोई प्रतिकूल प्रभाव नहीं होगा ।

मनाचित्र सं०. २५/११
जॉच किया
अक्षर अभियन्ता

मेरठ विकास प्राधिकरण
मेरठ
तलपट्ट
मानचित्र सं० २५/११
दिनांक २६/१०/२०१७ से दिनांक २५/१०/२०१७ तक
स्वीकृत
२६/१०/२०१७
प्रमोद जीवकार

स्थल पर भूखण्ड/भवन के साथ स्थित नाली/नाले ड्रेन को कवर नहीं किया जायेगा

नवन निर्माण पूर्ण होने तथा उपयोग में लाने से पूर्व प्राधिकरण में आवेदन कर पूर्णतः प्रमाण-पत्र प्राप्त किया जाना अनिवार्य है।

शासनादेशानुसार स्थल पर
नियमानुसार.....वृक्ष
लगाने होंगे।

अदि प्रस्तावीत उपयोग से अन्यथा कोई प्रयोग परिसम्पत्ति का किया जायेगा तो मानचित्र अनुमोदन स्वतः ही निरस्त समझा जायेगा एवं किये गये निर्माण को ध्वस्त किया जा सकता है ।

INDUSTRIAL LAY-OUT PLAN OF
SARASWATI UDHYOG-PURAM
SITUATED IN VILLAGE KANSHI,
GAGOL ROAD MEERUT.
KHASRA NO. :- 1163,1164,1168,1250

Details of Khasra Nos.

	Kh. No	Area S. Mts.
	1163	13,660.00
	1164	1,900.00
	1168	6,315.00
	1250	1,837.61

	23712.61 Sq.Mts.
Area Short At Site	1059.22 Sq.Mts.

Total Area Of land		22,653.39 Sq.Mts.
AREA STATMENT	SQ.MTS.	%
TOTAL AREA OF LAND (As Per Site)	22,653.39	100.00 %
AREA UNDER PLOTS	13926.70	61.48 %
AREA UNDER PARK&OPEN	2268.43	10.01%
AREA UNDER ROAD	6458.27	28.51 %

LEGEND :-

	WATER SUPPLY LINE
	DRAIN & CULVERT
	ELECTRIC LINE
	SEWER LINE
	TREE

OWNER'S :-

M/S KRISHNA ENTERPRENEURS
114-A, CARIAPPA STREET, MEERUT CANTT
THROUGH SHRI KAMAL DUTT SHARMA S/O SHRI HARI DUTT SHARMA &
SHRI VISHAL DUTT SHARMA S/O SHRI SOM DUTT SHARMA

ARCH./ ENG.

SCALE :-

1:1000

DWG. BY

