




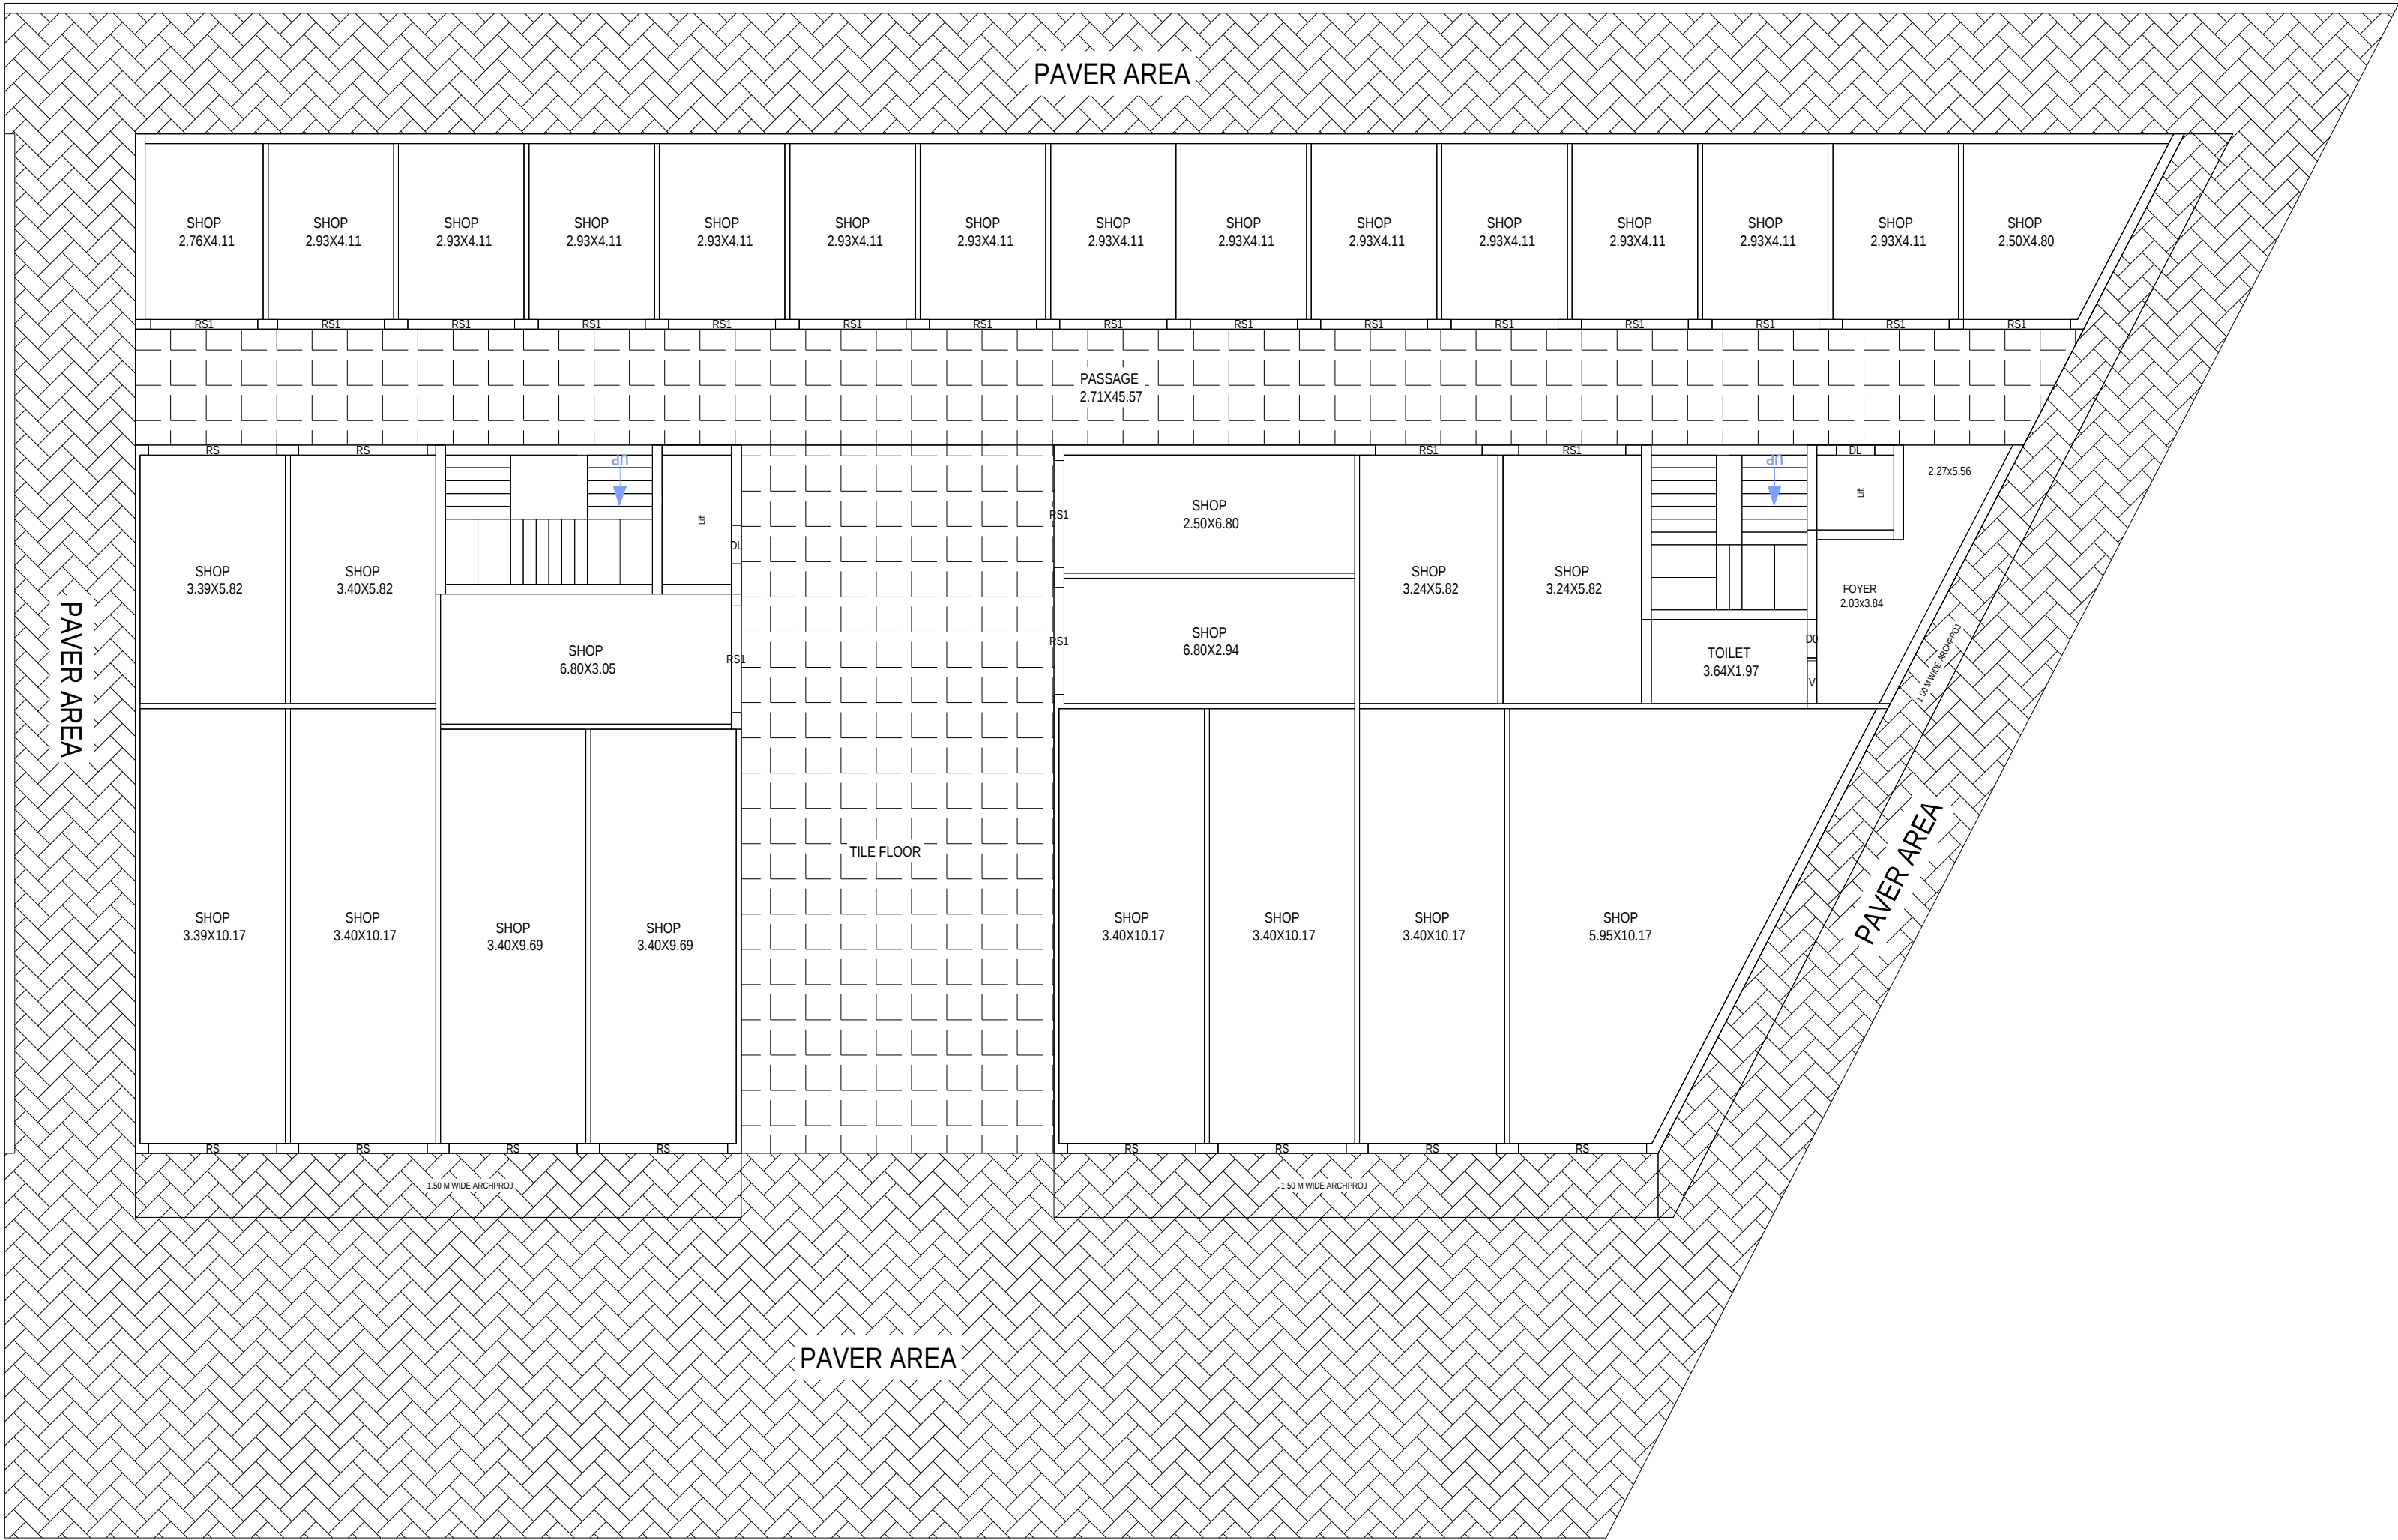


GROUND FLOOR PLAN

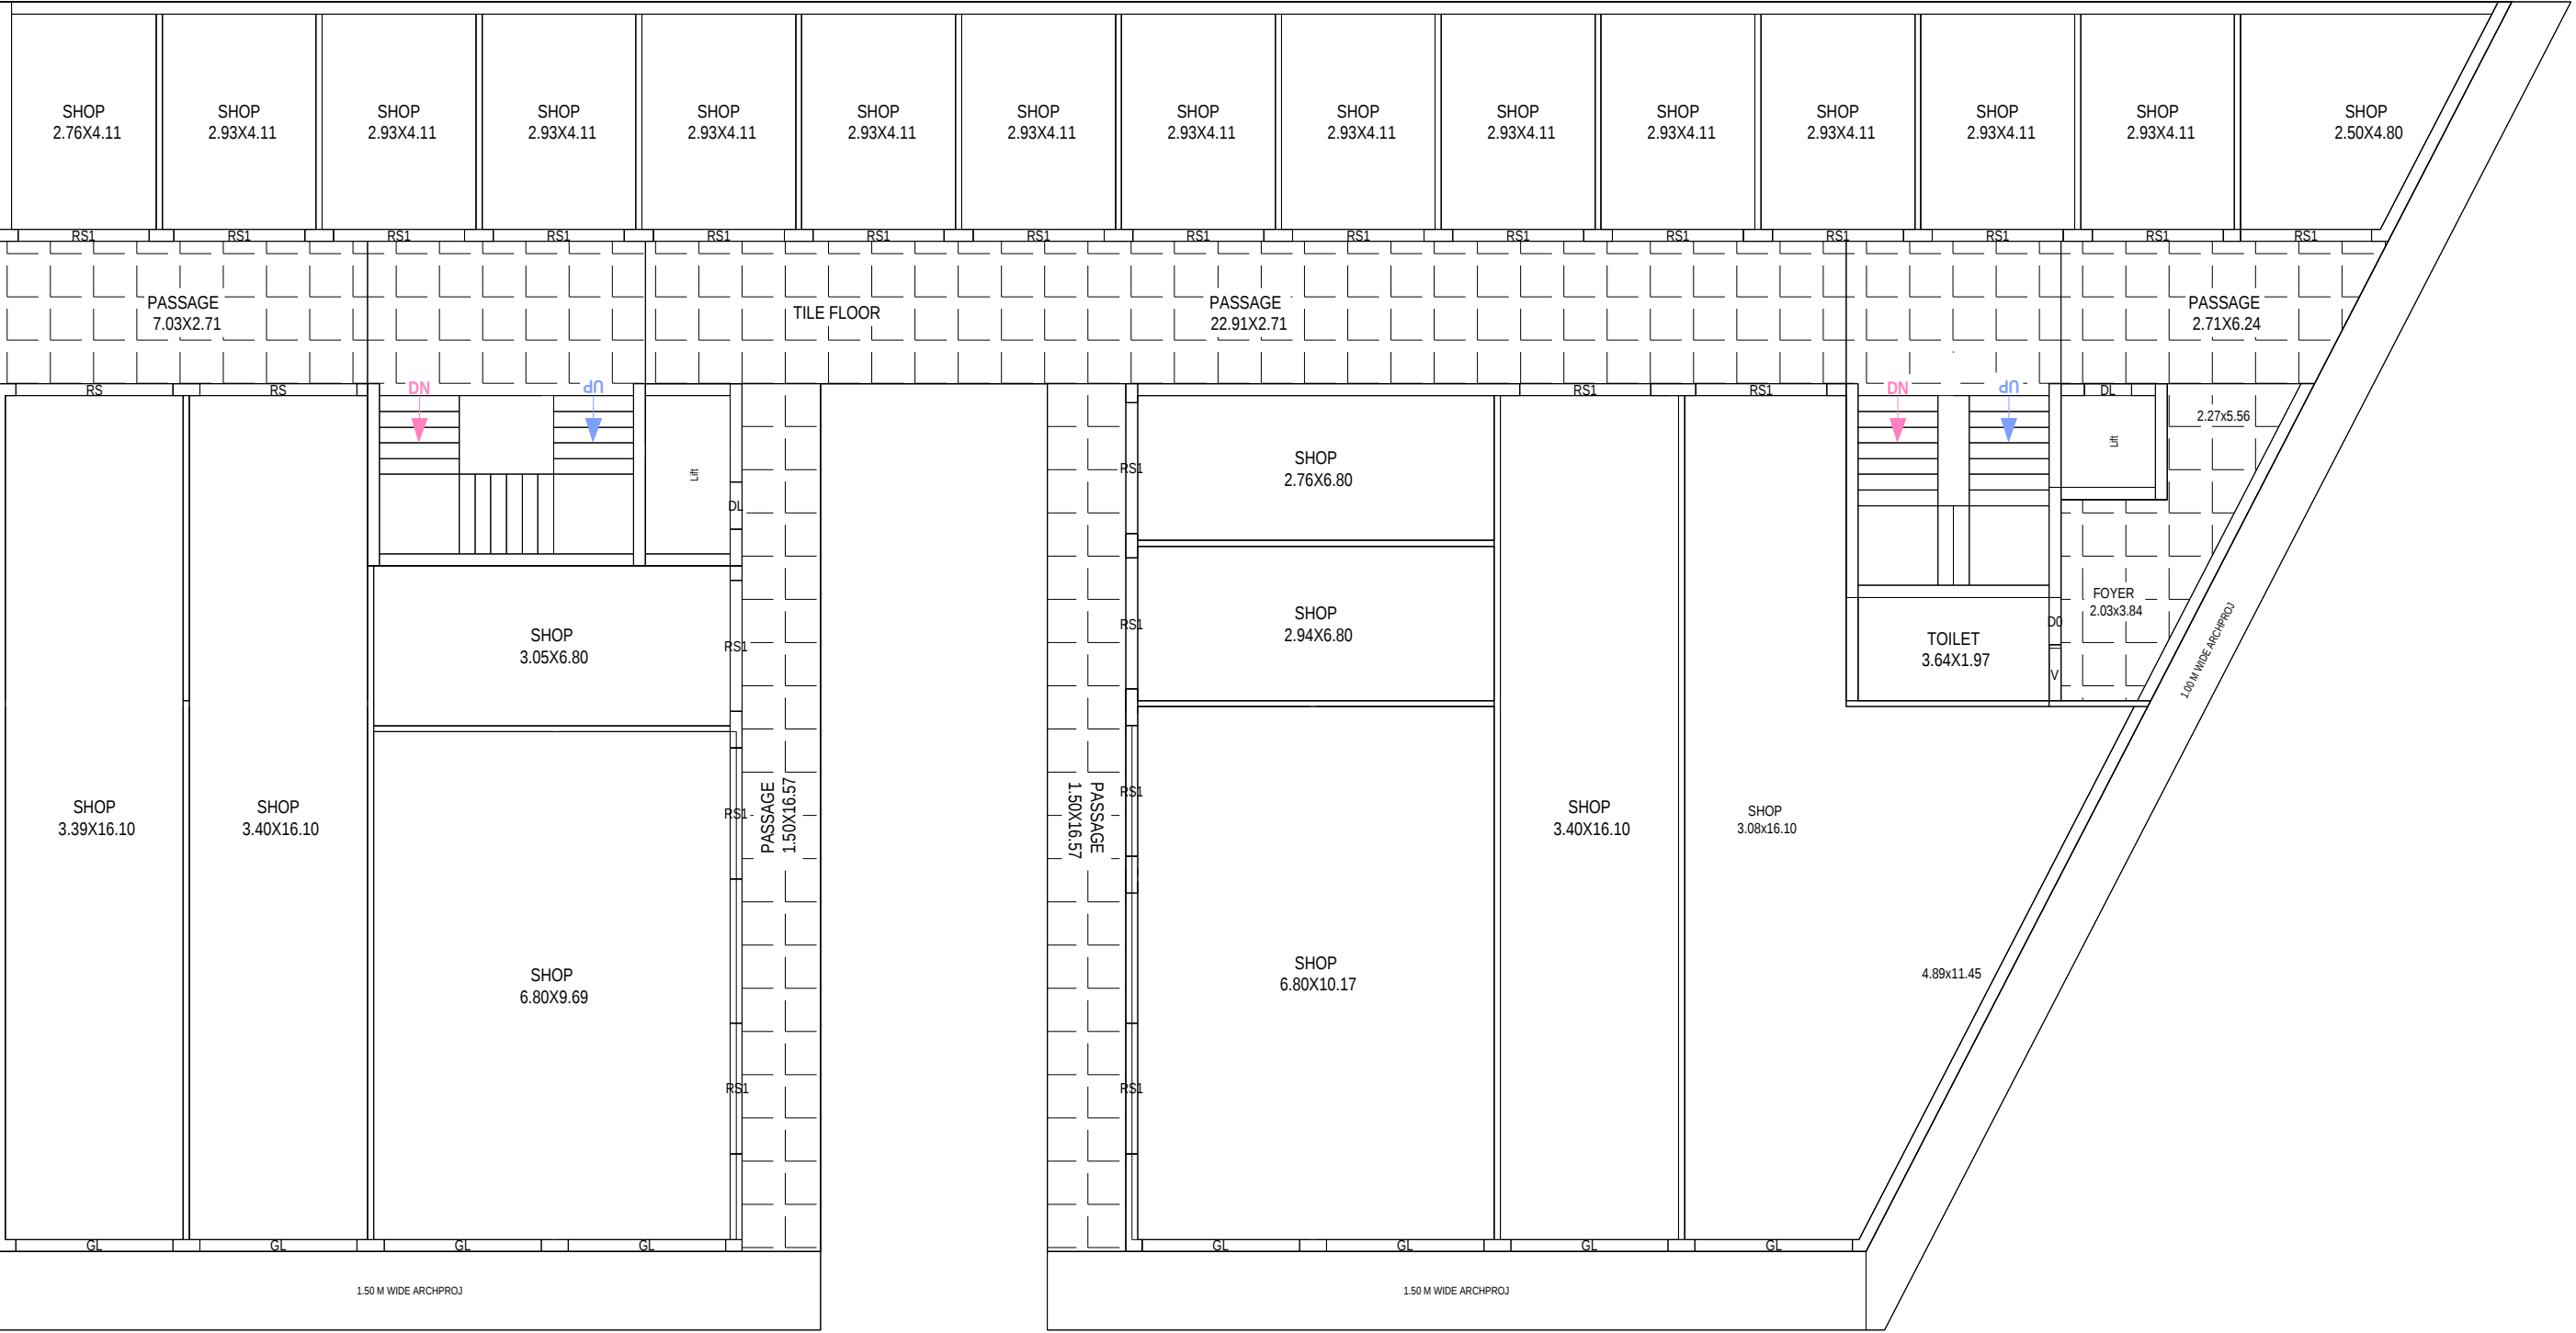

FIRST FLOOR PLAN

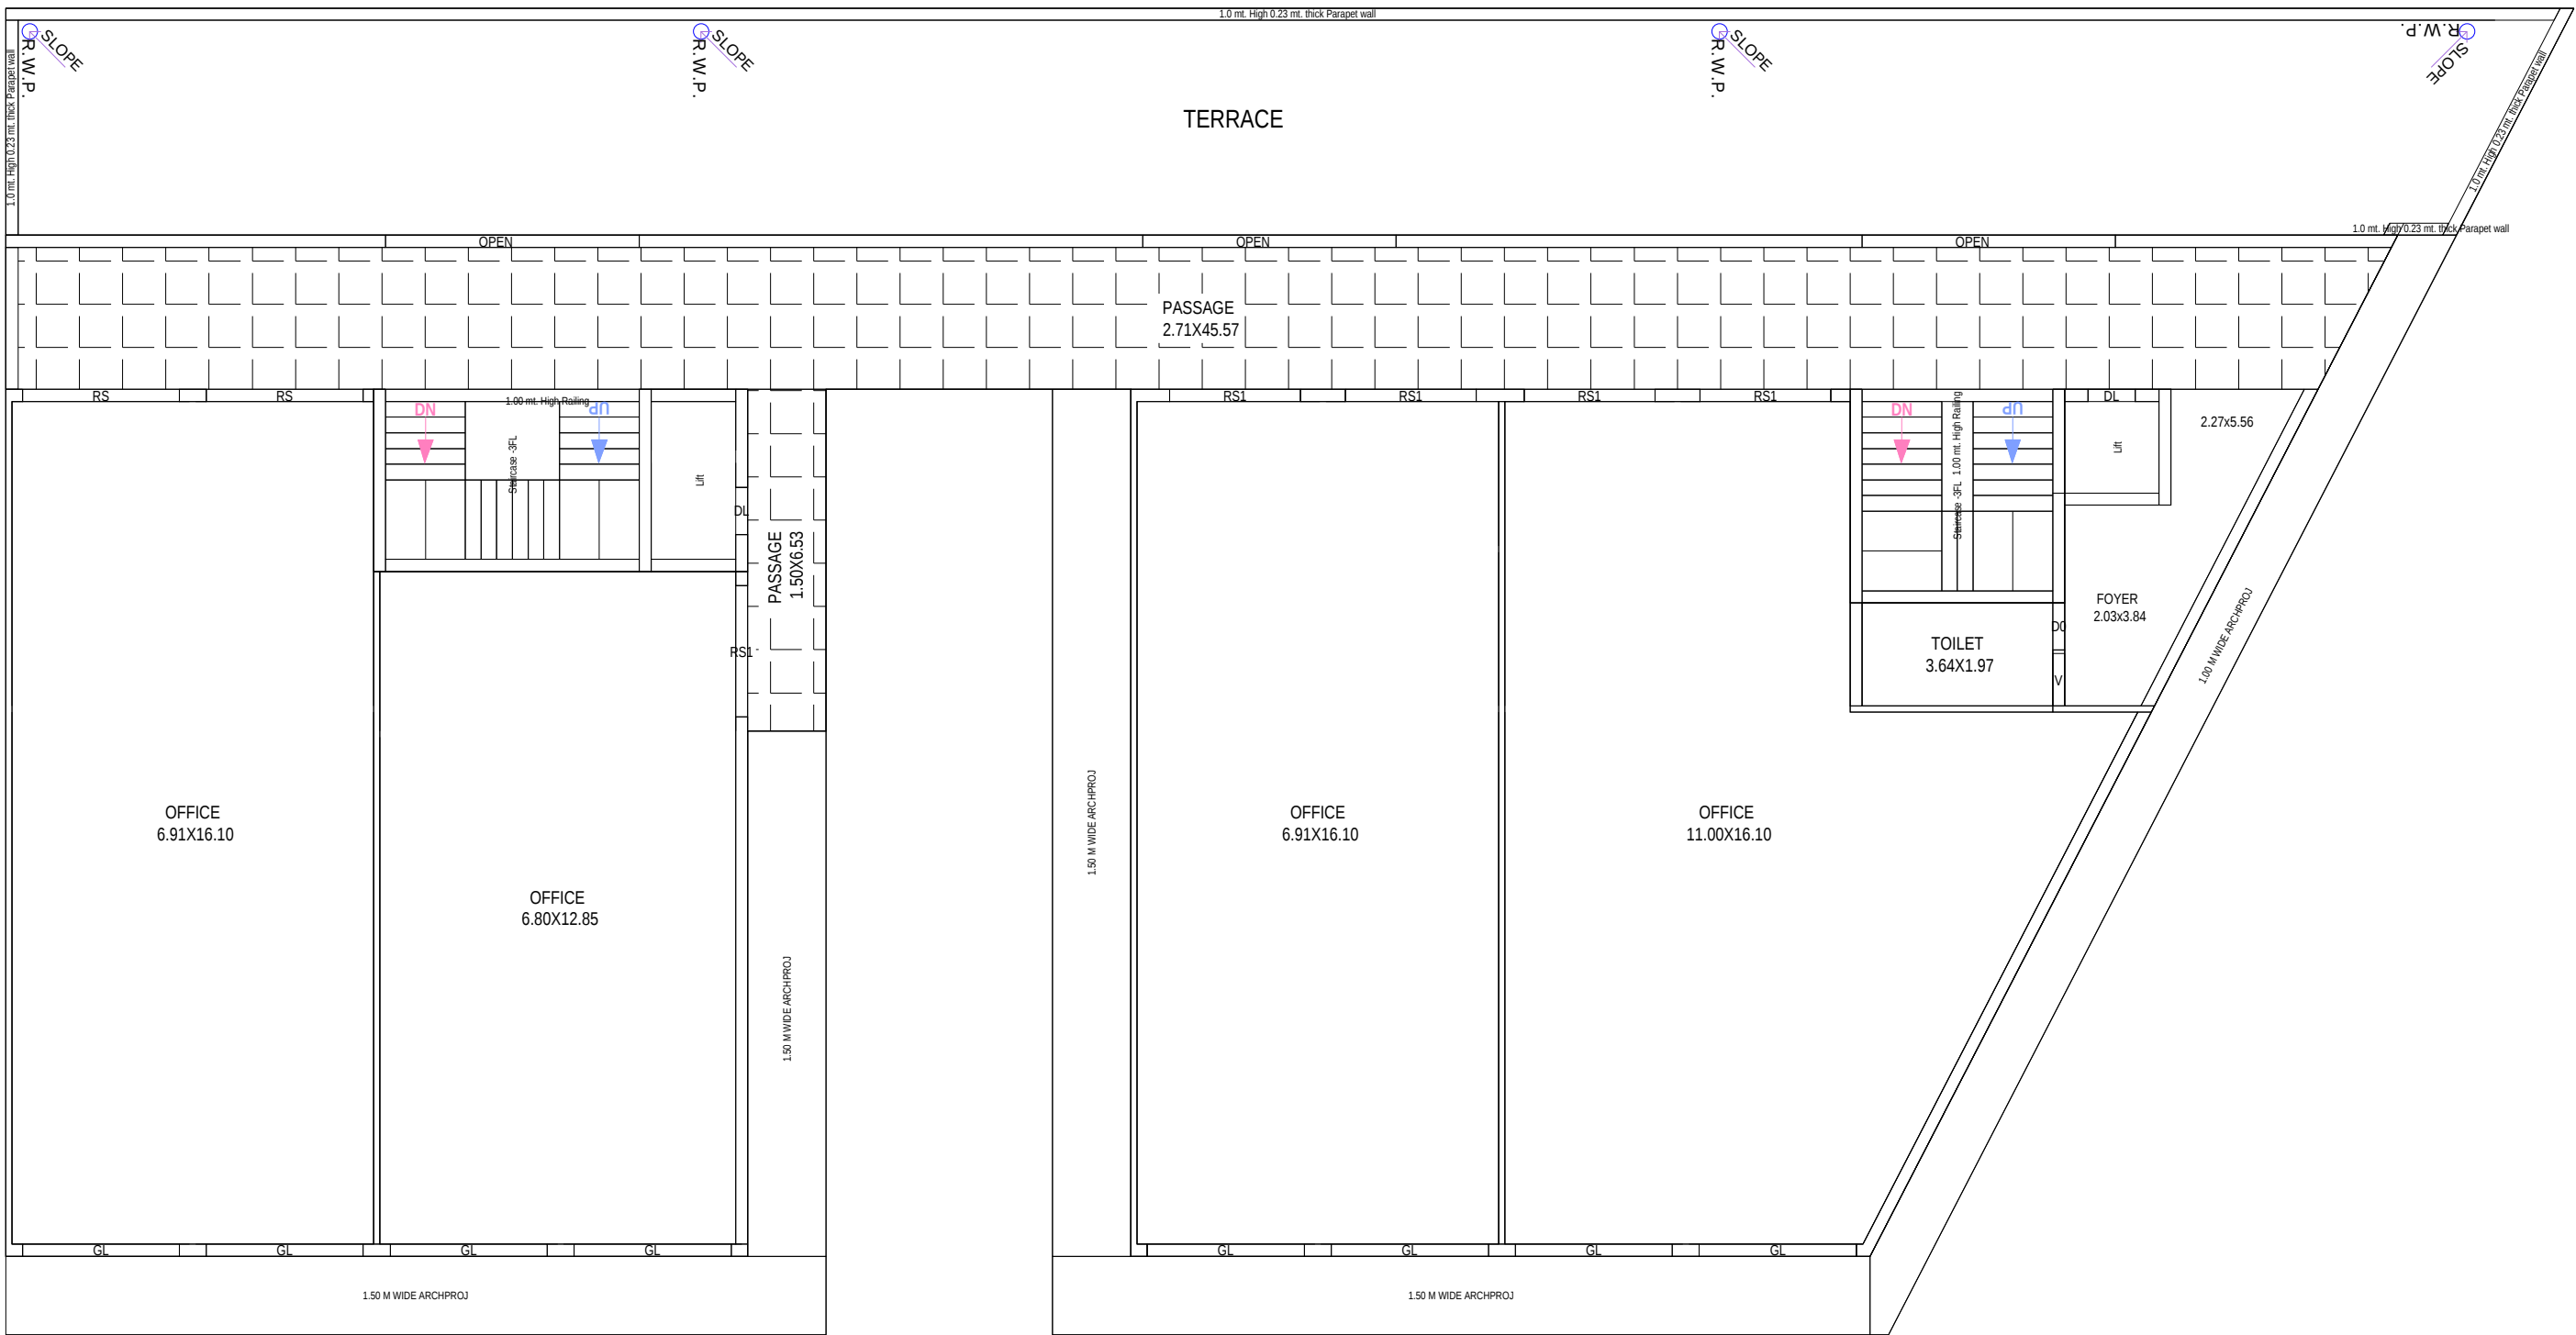

SECOND FLOOR PLAN

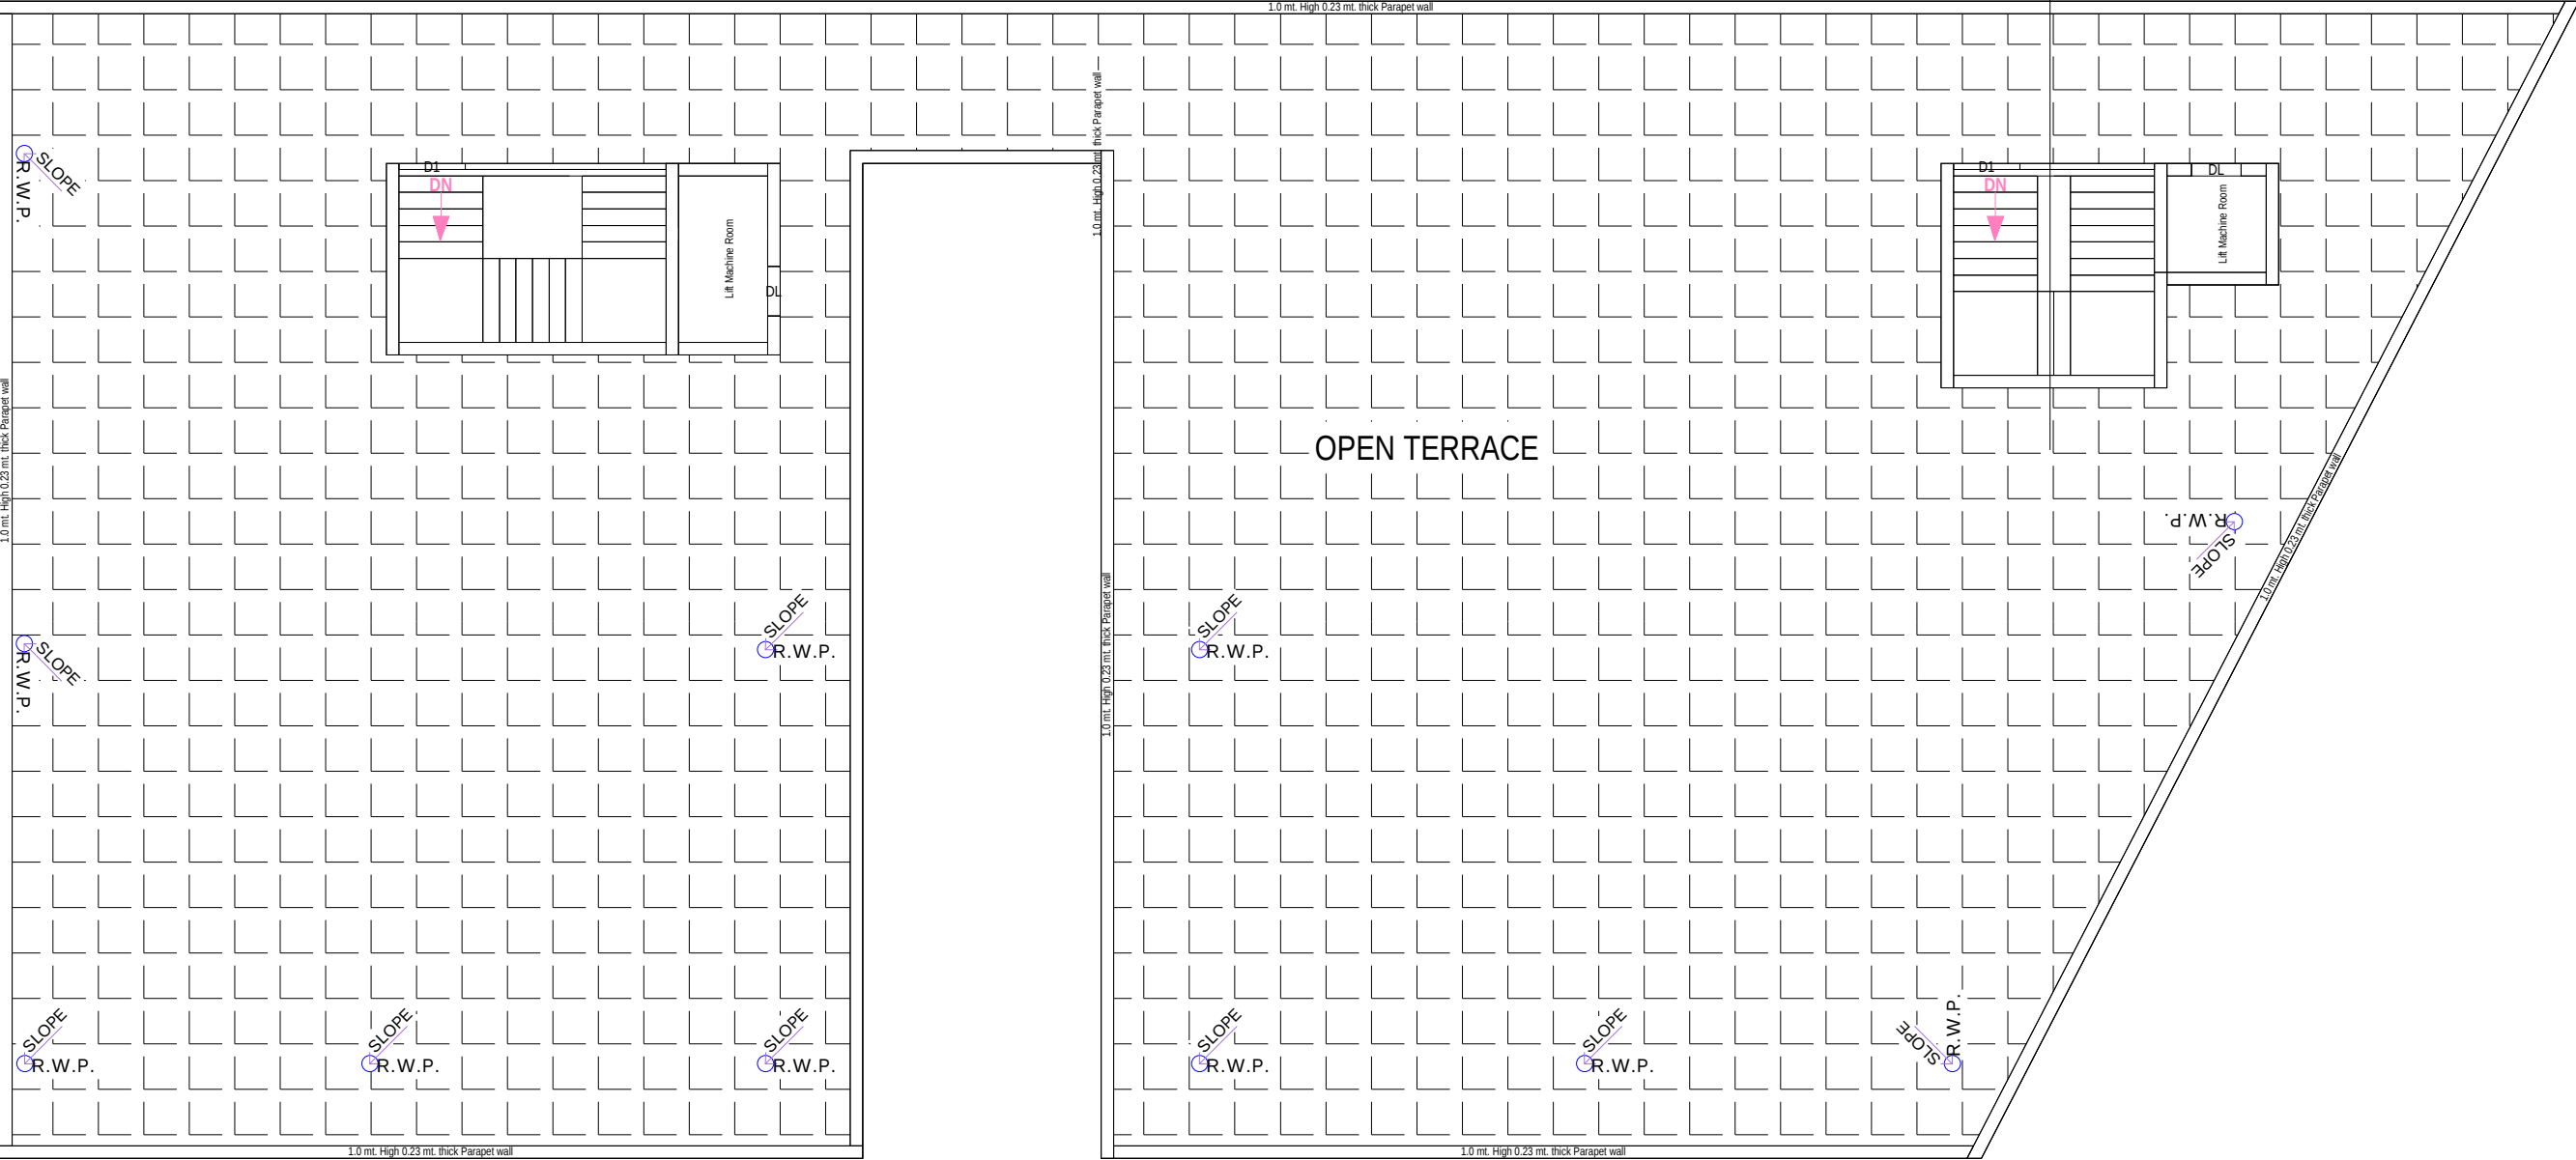

TERRACE PLAN

Project Title :DEVELOPMENT PLAN OF COMMERCIAL (Conv. Shops) BUILDING ON PLOT NO. 01 SITUATED AT PART OF KHASRA NO. 211 , MAUZA DEHTORA, SHANTI RESIDENCY, TEHSIL & DISTRICT AGRA.

OWNER :- M/s. INDRAPRASTHA BUILDERS & DEVELOPERS , THROUGH PARTNER :- Smt. USHA AGARWAL , Sri. AJAY AGARWAL

LEGEND

PAVER	
TILE	

ARCHITECT'S SIGN

Mukul Sharma
B. Tech. (Arch.) M. Plan (Urban)
M.I.E., Chartered Engg. (India)
SPACE DESIGNERS & ARCHITECTES
F-104, Punet Vindavan
Sanjay Place, Agra Mob. : 9412586566
Reg. No. M-1702712