




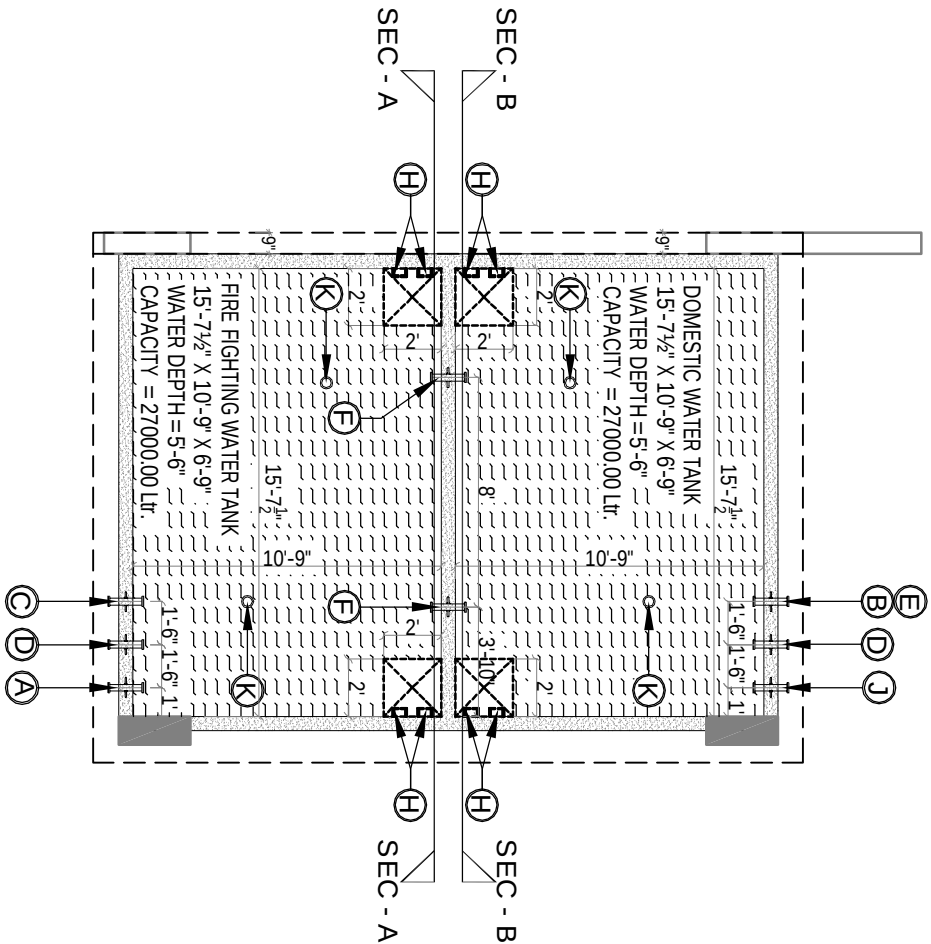




A	TANK FILLING PIPE (DOMESTIC)	65Ø	100mm ABOVE WATER LVL
B	OUT LET PIPE FOR DOMESTIC	100Ø	50mm ABOVE BOTTOM OF TANK
C	OUT LET PIPE FOR FIRE	150Ø	50mm ABOVE BOTTOM OF TANK
D	DRAIN PIPE	100Ø	BOTTOM OF TANK
E	OVER FLOW PIPE	65Ø	TOP OF WATER LVL
F	TANK TO TANK OVER FLOW	100Ø	100mm BELOW WATER LVL
H	FOOT REST @300MM C/C	----	-----
J	LEVEL CONTROLLER	25Ø	50mm ABOVE WATER LVL
K	VENT PIPE	100Ø	TOP OF WATER TANK SLAB LVL

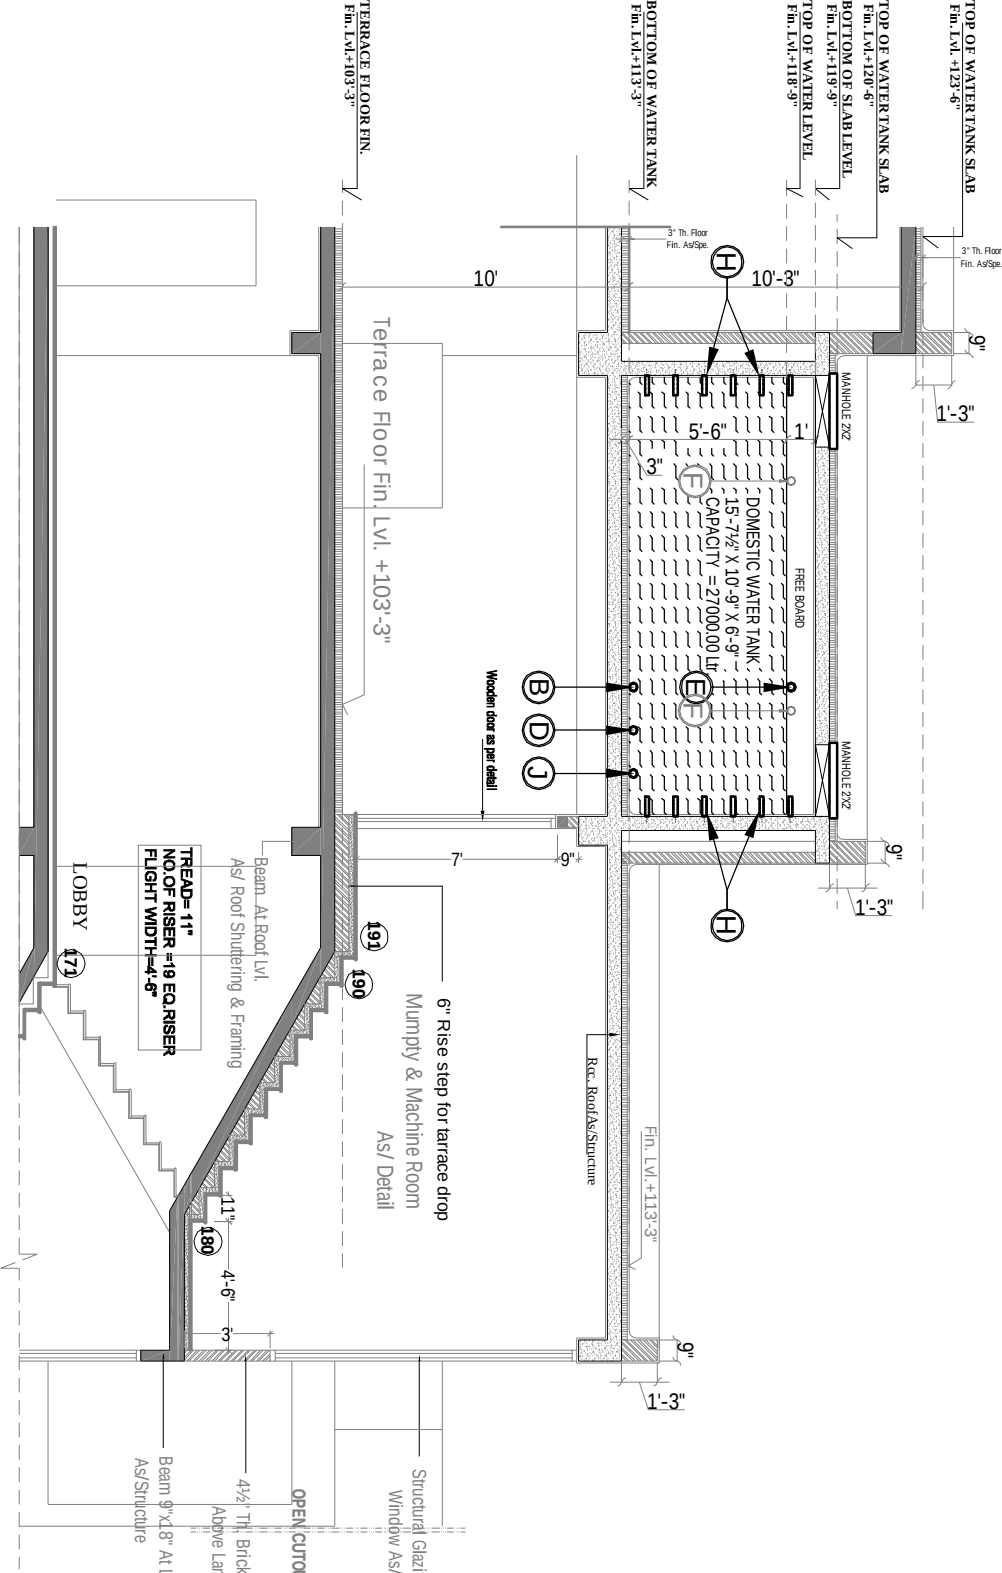

SECTION AT A-A'

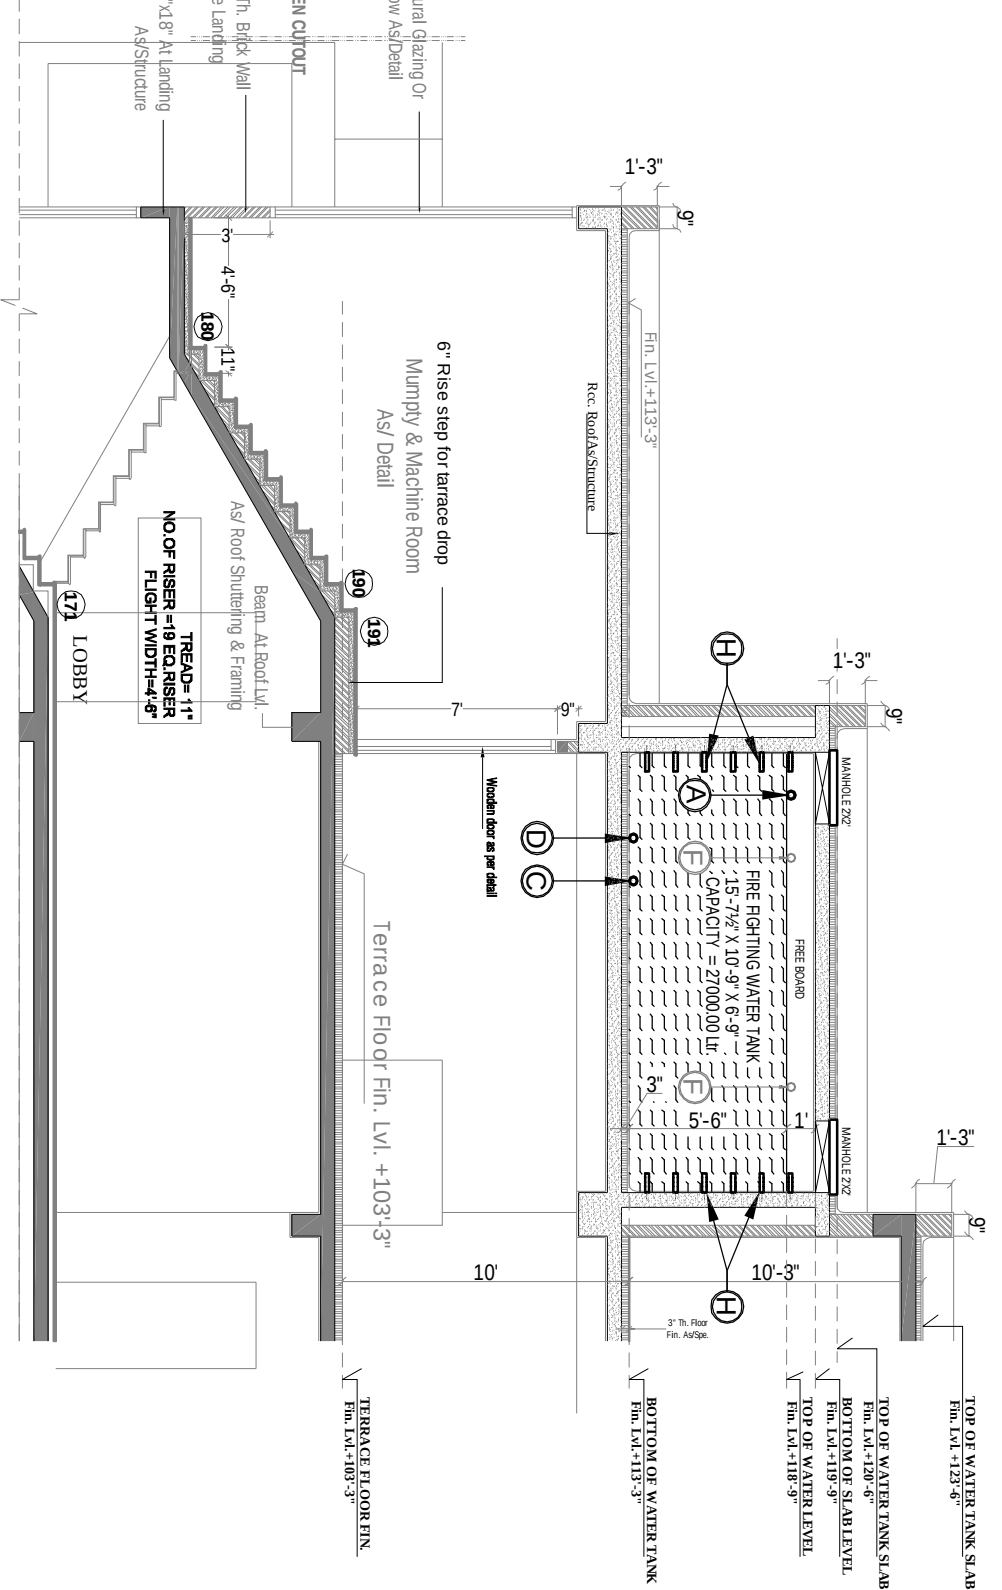

SECTION AT B-B'

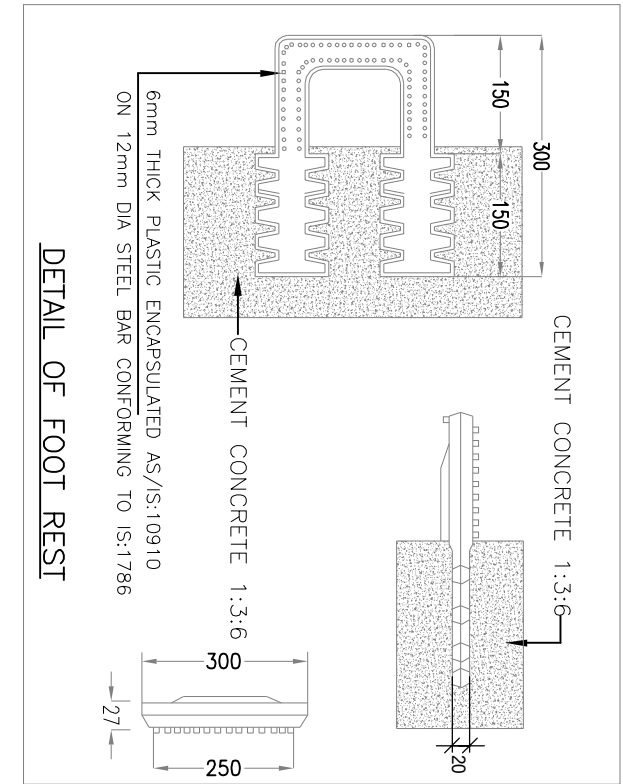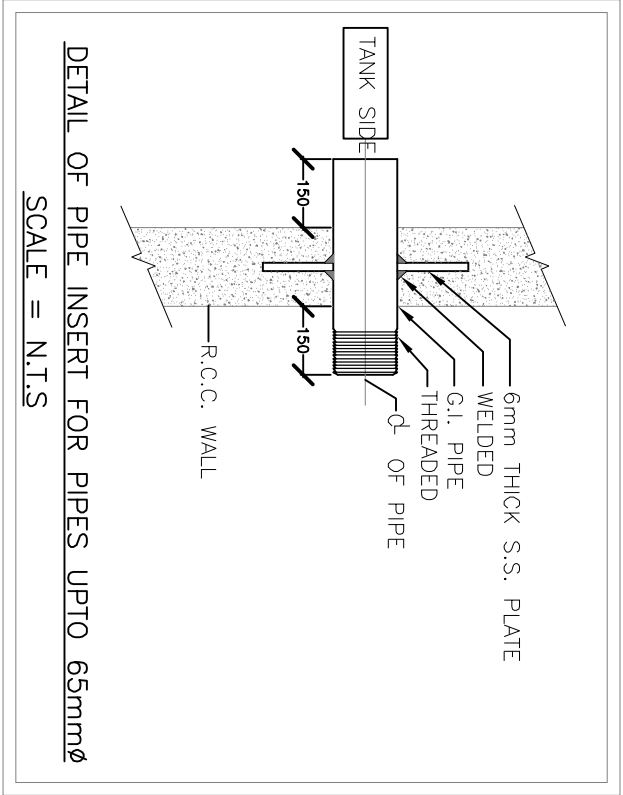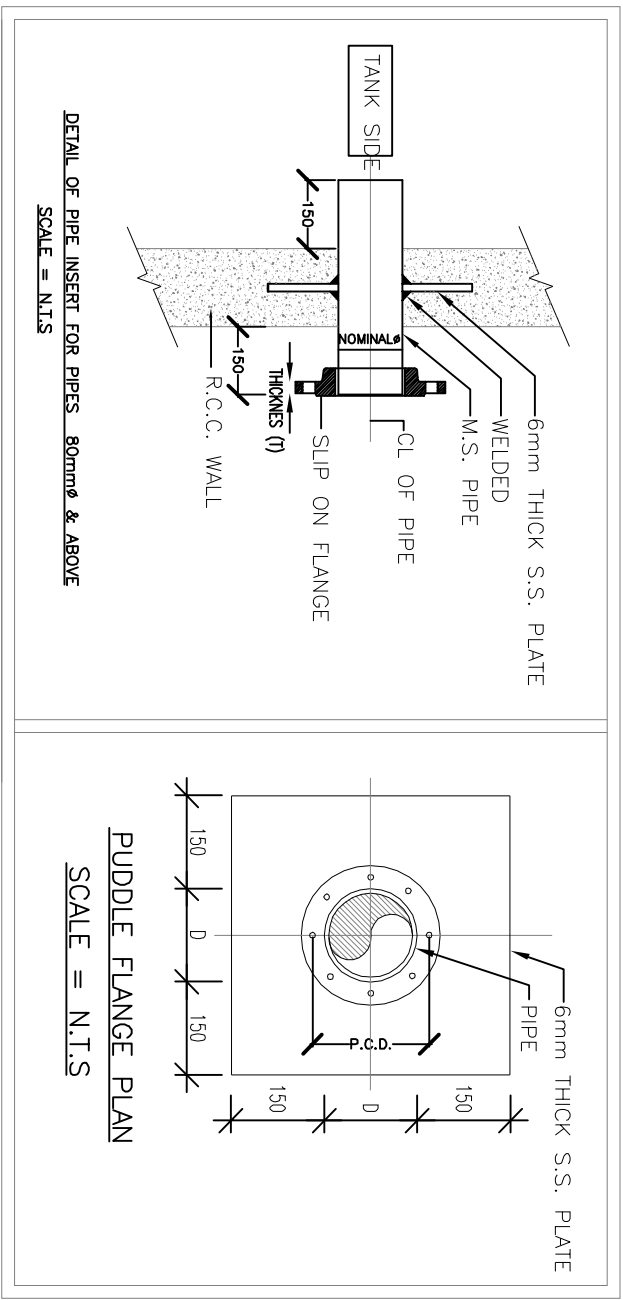

REVISIONS

DT.	NO.	ISSUED TO	CKD.

PROJECT TITLE

PLATINUM
HEIGHT'S

DRAWING TITLE


OVER HEAD WATER TANK DETAIL
PLUMBING LAYOUT

ARCHITECTS :



Email-id :- mishra.garg@gmail.com, mishra.garg@yahoo.com

PLUMBING CONSULTANTS(ASSOCIATE):

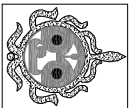

BEHERA & ASSOCIATES
F-623A, LADO SARAI BEHIND ONG PILING STATION
NEW DELHI - 110030
PH:- 011-40583888
MOB:- 9811911853
EMAIL: behera.associates@gmail.com

DRAWING TITLE :

scale :	N.T.S(A1)	drawn by :	M.SINGH
date :	06-02-2014	checked by:	S.BEHERA
project no :	-----	approved by:	S.BEHERA
drawing no :	BA-PH-OHT-01	NORTH:	
REVISION	RO		