


ELECTRICAL

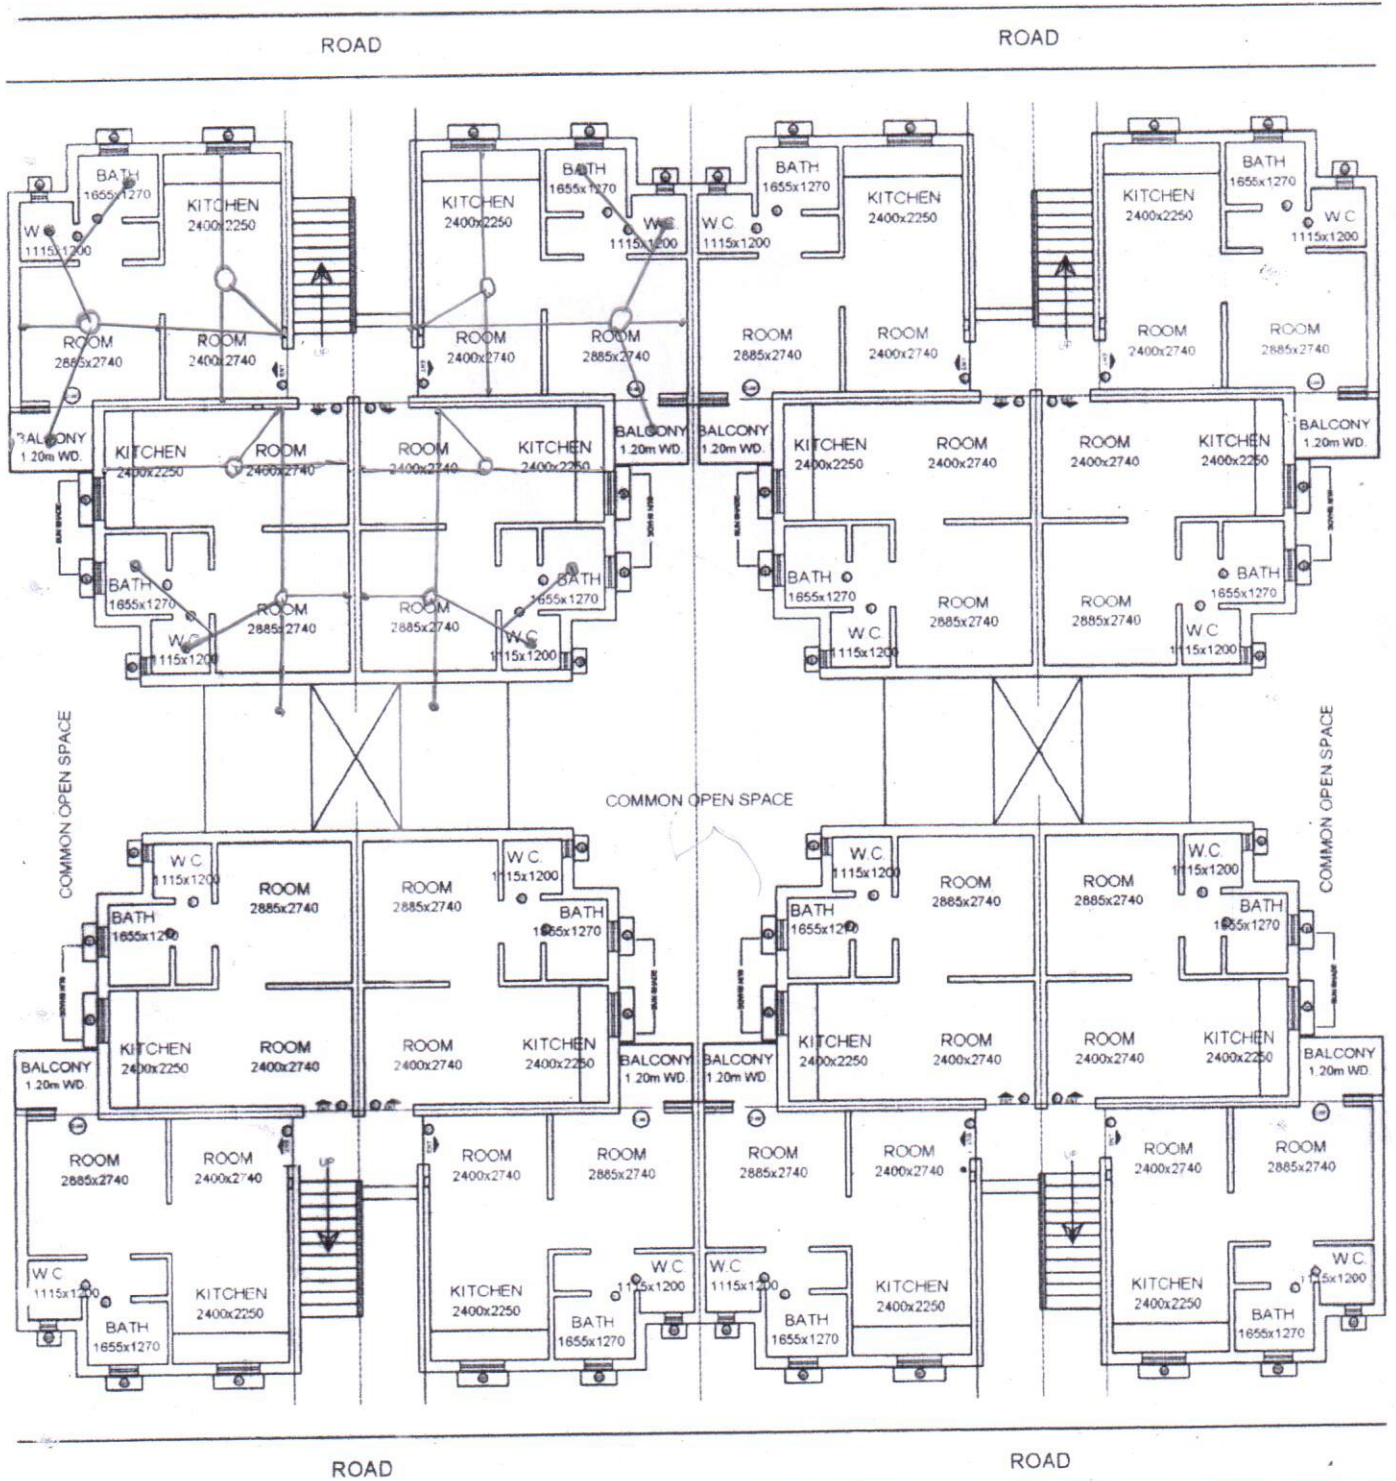


TYPICAL CLUSTER PLAN

Completion Plan

pcc pole
 sp-62 pole
 HT DIP
 400 kVA $\leq 1/3$
 3x 240 mm² T
 H.T. Line
 L.T. Wire
 stay set
 stud

0.0m WD MASTER
ACCEPTED
DATE 11/11/2011
BY [Signature]

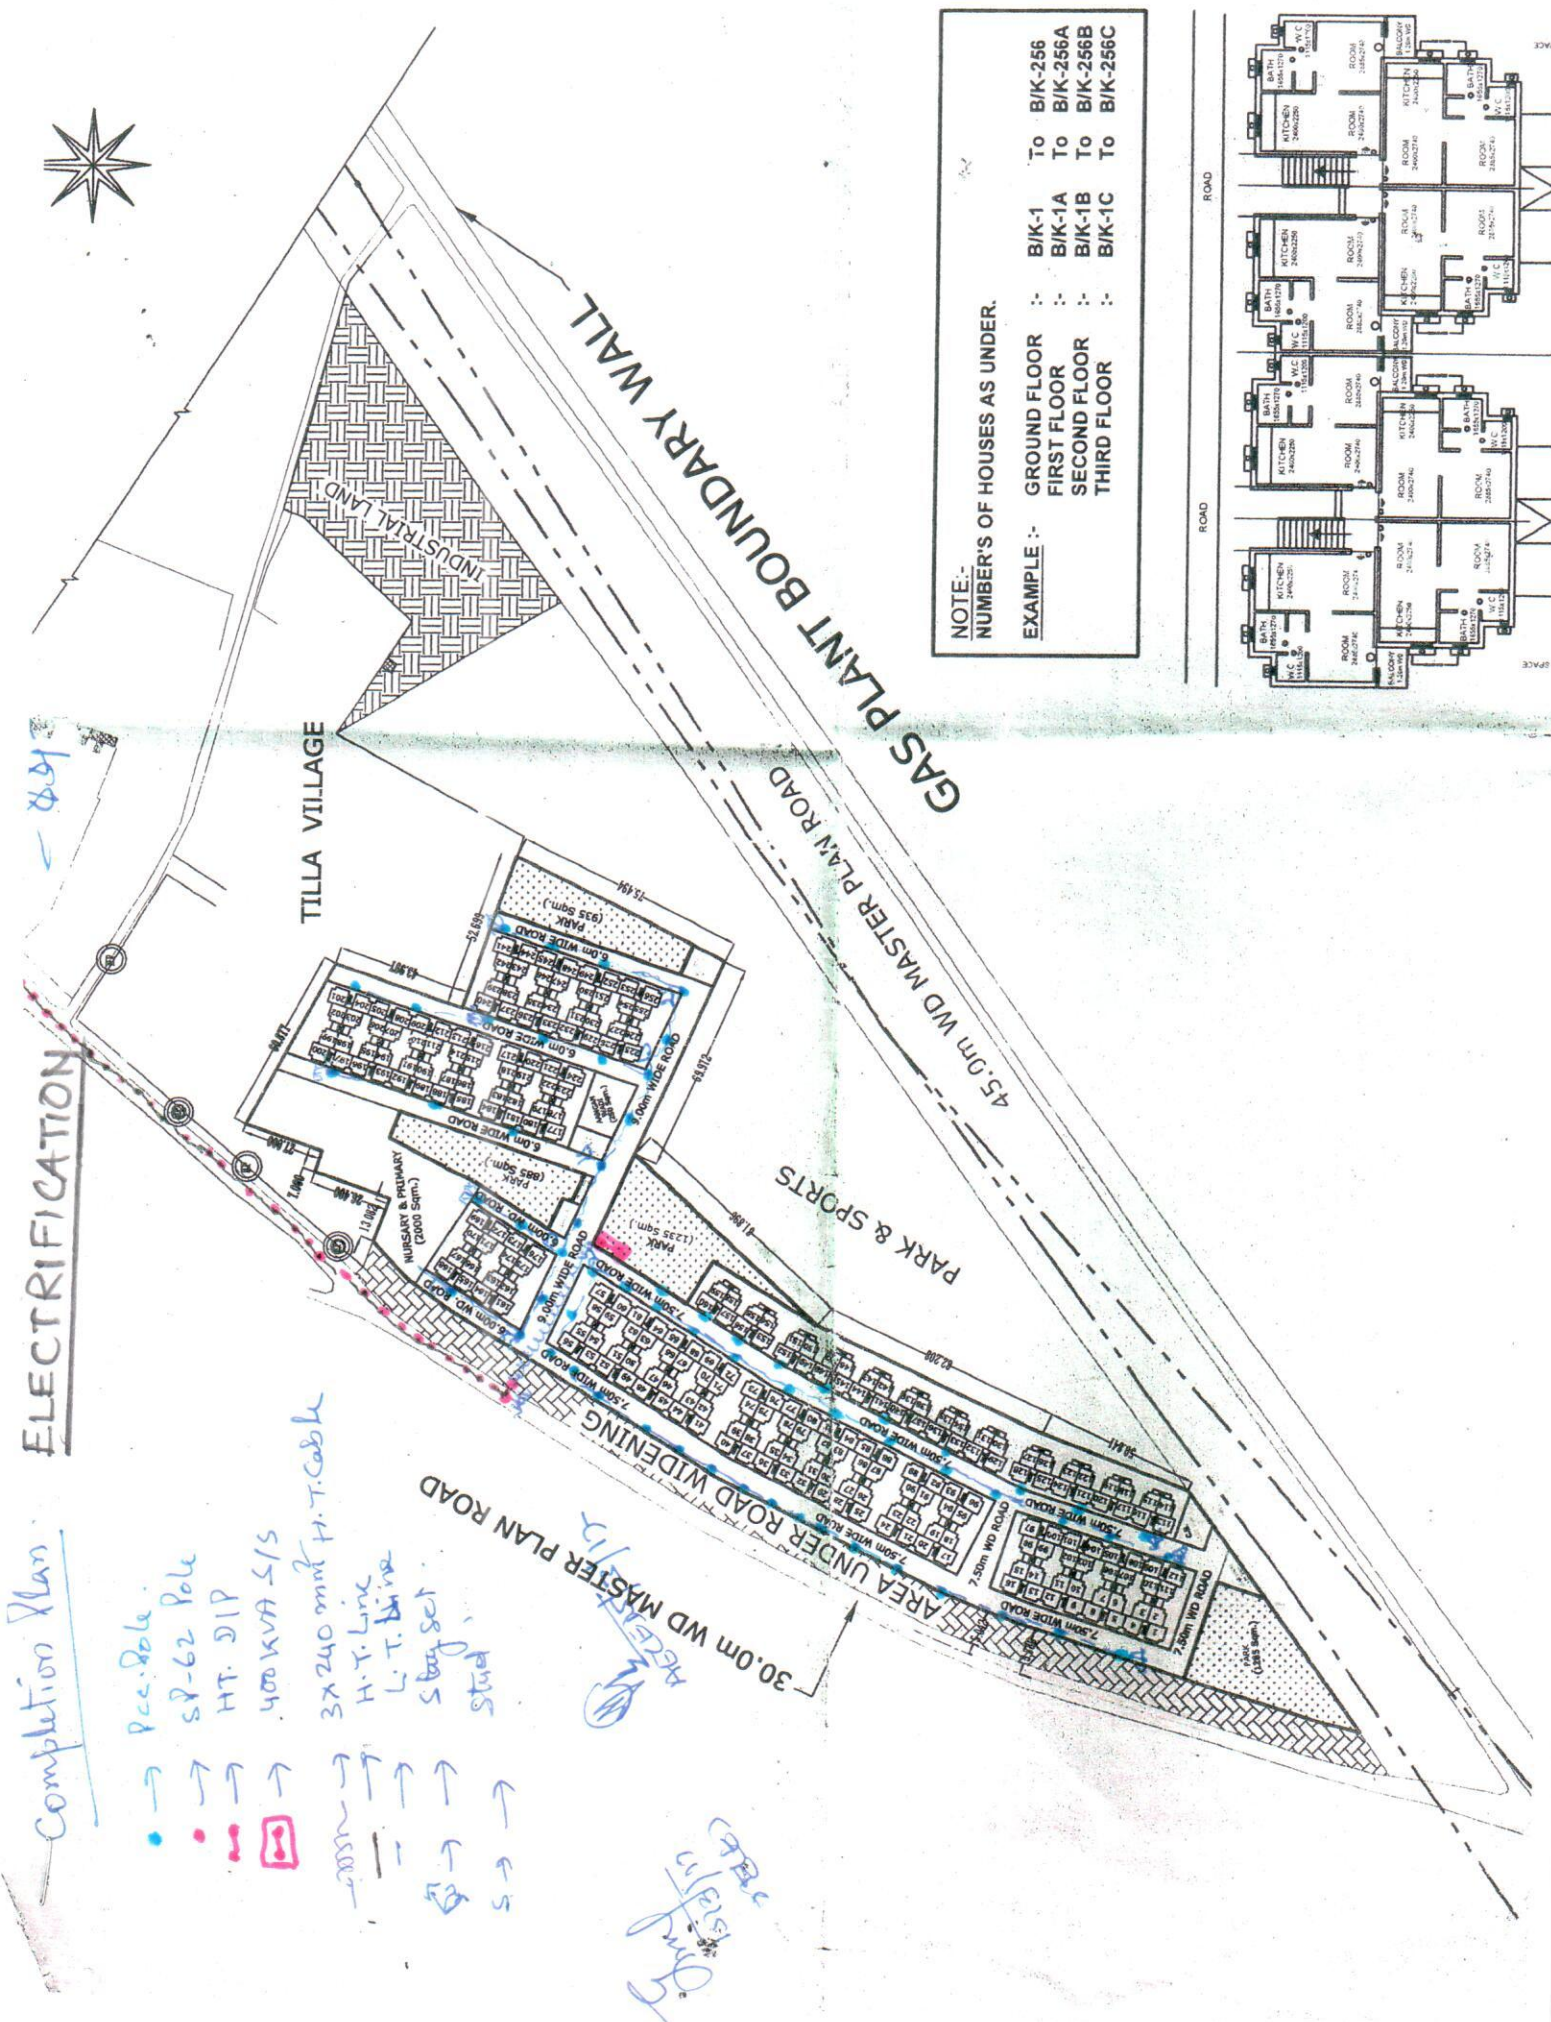

NOTE:-
NUMBER'S OF HOUSES AS UNDER.

<u>EXAMPLE :-</u>	GROUND FLOOR	:-	B/K-1	To	B/K-256
	FIRST FLOOR	:-	B/K-1A	To	B/K-256A
	SECOND FLOOR	:-	B/K-1B	To	B/K-256B
	THIRD FLOOR	:-	B/K-1C	To	B/K-256C

