



DEVELOPMENT WORK PLAN



- INDEX**
- 1- ROAD
 - 2- PARKING WALL
 - 3- BOUNDARY WALL
 - 4- PARK



60.00 M. WIDE SAHARAN PUR - DELHI ROAD

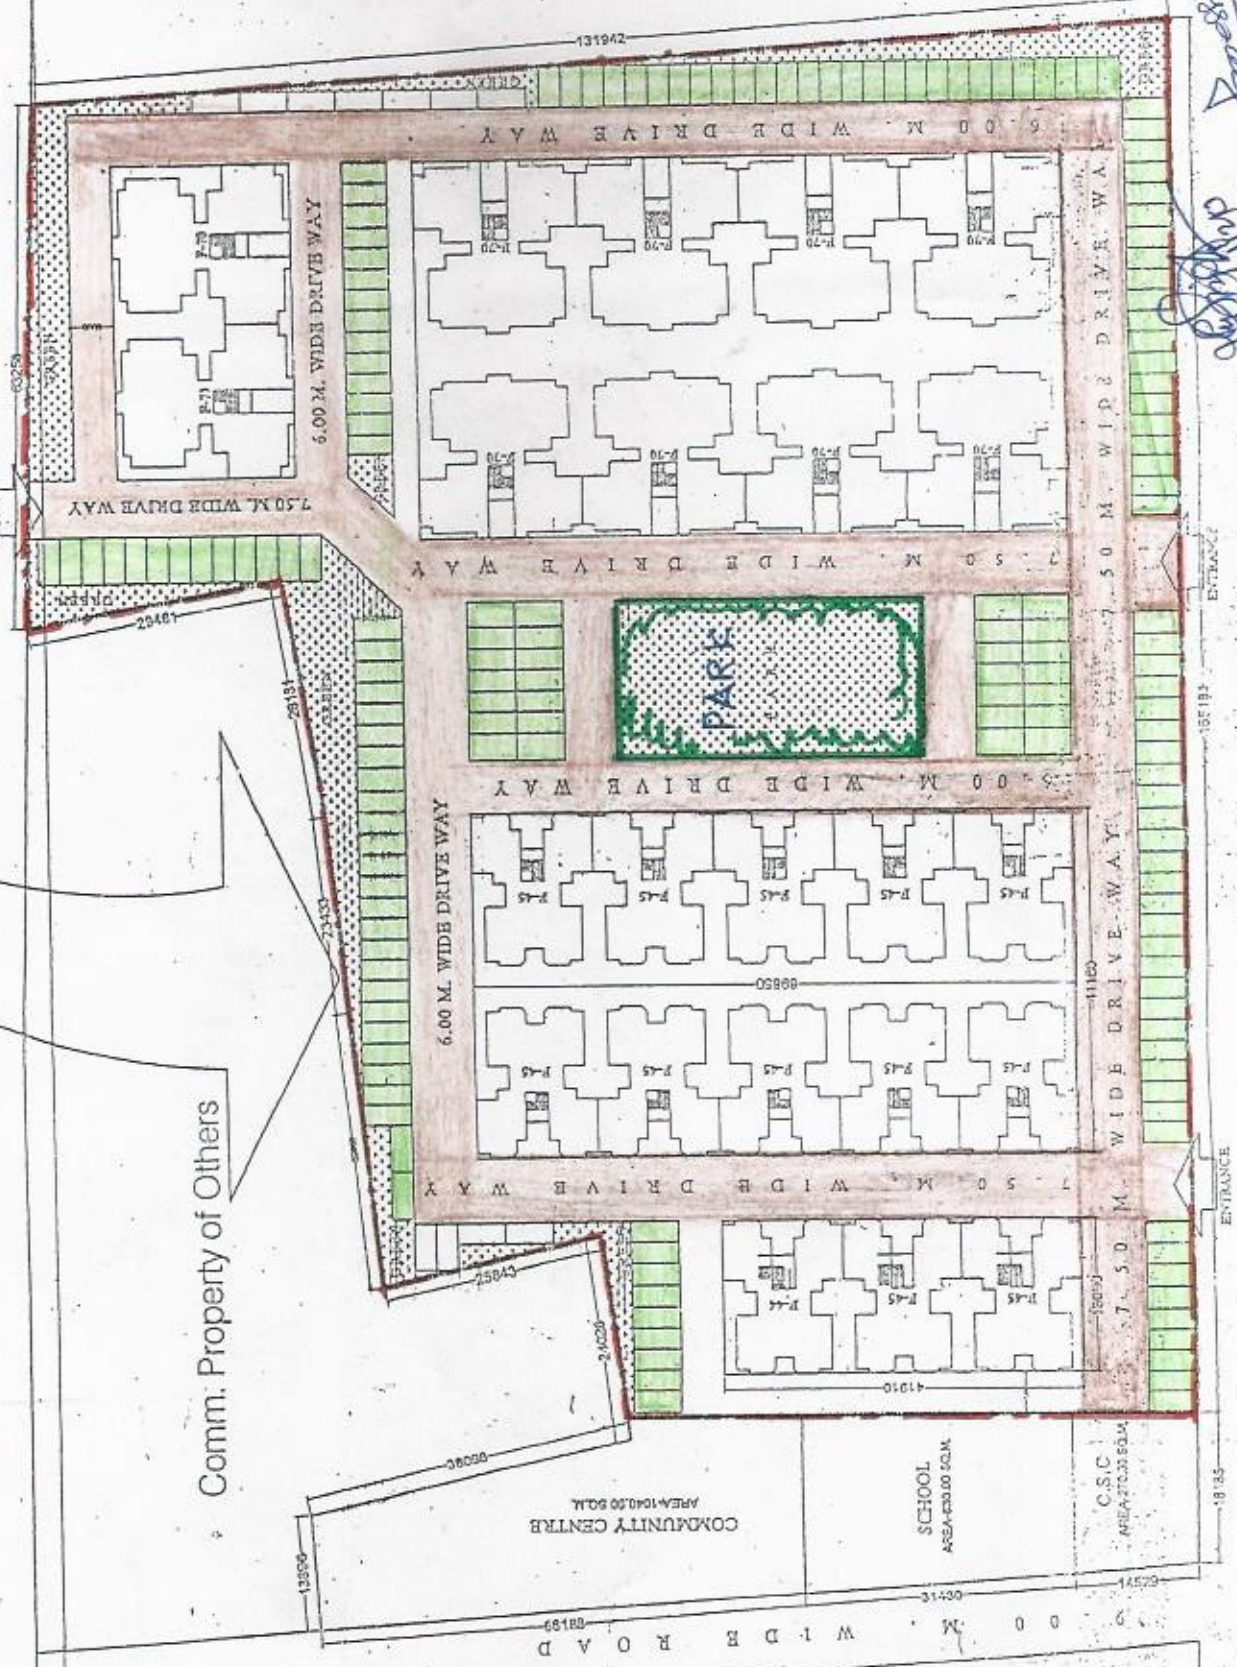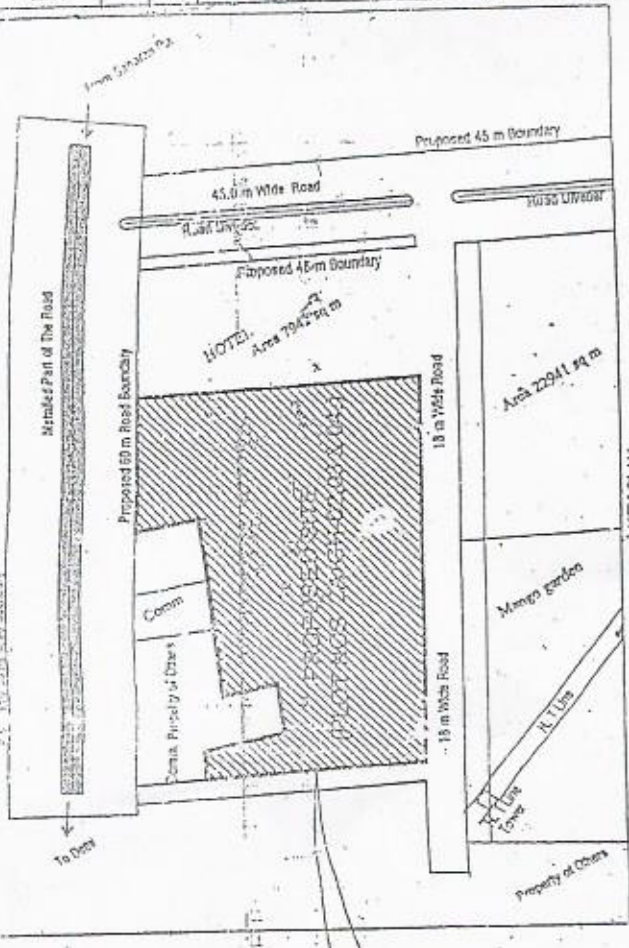

निम्नी प्रमाणित
 वास्तुकार निवीजक
 इकाई I

ARCHITECTURAL AND PLANNING UNIT-1
 NEELGAR COMPLEX, INDRA NAGAR, DELHI
 Email : uphdb@sacharnai.in

DRG. NO. SHEET NO.

NOTE:
 1. THIS PART LAY OUT PLAN HAS BEEN PREPARED ON THE BASIS OF INFORMATION RECEIVED FROM THE CO. 32 VIDE HIS LETTER NO. 985Y-23/07 DATED 21.08.2015. & RECOMMENDED BY SE2 IN THE DISCUSSION.

PARTICULARS		TOTAL PLOT AREA 174800 SQ.M.	
NO.	PLANTYPE	NO. OF UNITS	AREA (SQ.M.)
(A)	F-45	13	17300
(B)	F-70	10	15000
TOTAL		23	32300

F.A.R. ACHIEVED 1.17
 CAR PARKING PROVIDED

PROJECT: PROPOSED LAYOUT PLAN FOR F-45 & F-70 TYPE G+3 STORIED FLATS IN SECTOR-2A, SHAKUMBHARI YOUNA, SAHARAN PUR.

DRG. TITLE: PROP. LAYOUT PLAN FOR F-45 & F-70 TYPE FLATS ON PLOT NOS. 22VGH02.03 & 04.

DATE : 11.03.2016

SCALE: In m.
 10 5 0 5 10

V.B. PATHAK
 DRAUGHTSMAN

SUBODH KUMAR
 DE-ARCH. AIA
 ASSTT. ARCH. PLANNER

S.J. YADAV
 ARCHT.

ARCHITECT PLANNER

CHIEF ARCHITECT PLANNER
 RUDRA PRATAP SINGH

AVAS AYUKT

PRODUCED BY AN AUTO DESK EDUCATIONAL PRODUCT

PLANNED BY

DESIGNED BY

DRAWN BY

CHECKED BY

APPROVED BY

A.E.