


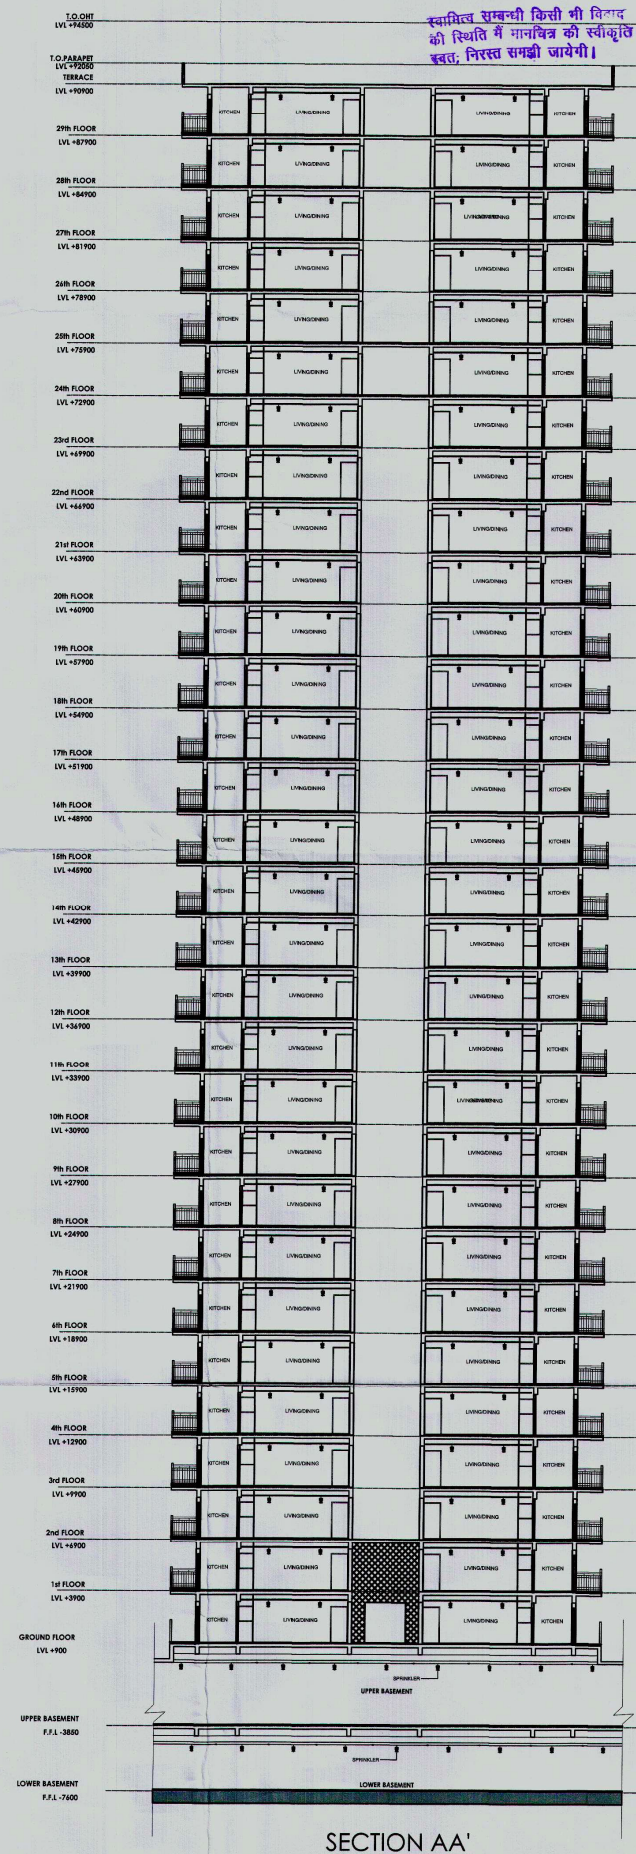

सहस्र निवास
राजधानी विकास प्राधिकरण,
राजधानी

सहस्र निवास
मानविक अनुभाग
अवर अभियन्ता
मानविक अनुभाग

"निर्माणधीन अवधि में निर्माण रंगत पर धूल से
रक्षित हेतु सुपरिफेक्ट कर का प्रावधान किया जाए
निर्माण संसारी के परिवारिक एवं उनके स्वयंसेवक
की अवधि में निर्माण सामग्री पर पानी का
छिड़काव एवं कट्टर सफाई सुविधा का उपयोग
अनिवार्य रूप से किया जाए निर्माण सामग्री को
से जाने हेतु ढके हुए वाहन का प्रयोग किया जाए।"

स्थल पर एक बाड़ पर स्थित मानविक
सहायक उद्देश्य के अन्तर्गत होगा।

"अभियन्ता एवं उनके कार्यरत कर्मियों का ग्राम विभाग
के नियन्त्रण पंजीयन कराया जाना आवश्यक है।"


यह प्रत्यक्ष स्वीकृति से केवल पूर्व एवं ढके रंग है

मानविक स्वीकृति पर पर अधिक शक्ति के
प्रयोग मानविक निर्माण किया जाता है।

विद्युत निवेश के अनुसार सुरक्षित रूप
कोइकर ही विद्युत कार्य किया जायेगा

प्रवाहण को धुंधले रंग रंग बन गिने
अभियन्ता के अनुरोध के रूप में
पेड लगाया अनिवार्य है।

समस्त पंजीयन या पंजीयन / दस्तावेज का सुचारु रूप
सिस्टम चालू पर लागू होने के अंतर्गत
आवश्यकता पड़े तब तक चालू / आवश्यक
है। जो कोइपरीयन सेवर सिस्टम व इलेक्ट्रिकल
के नीचे रखे जाये।

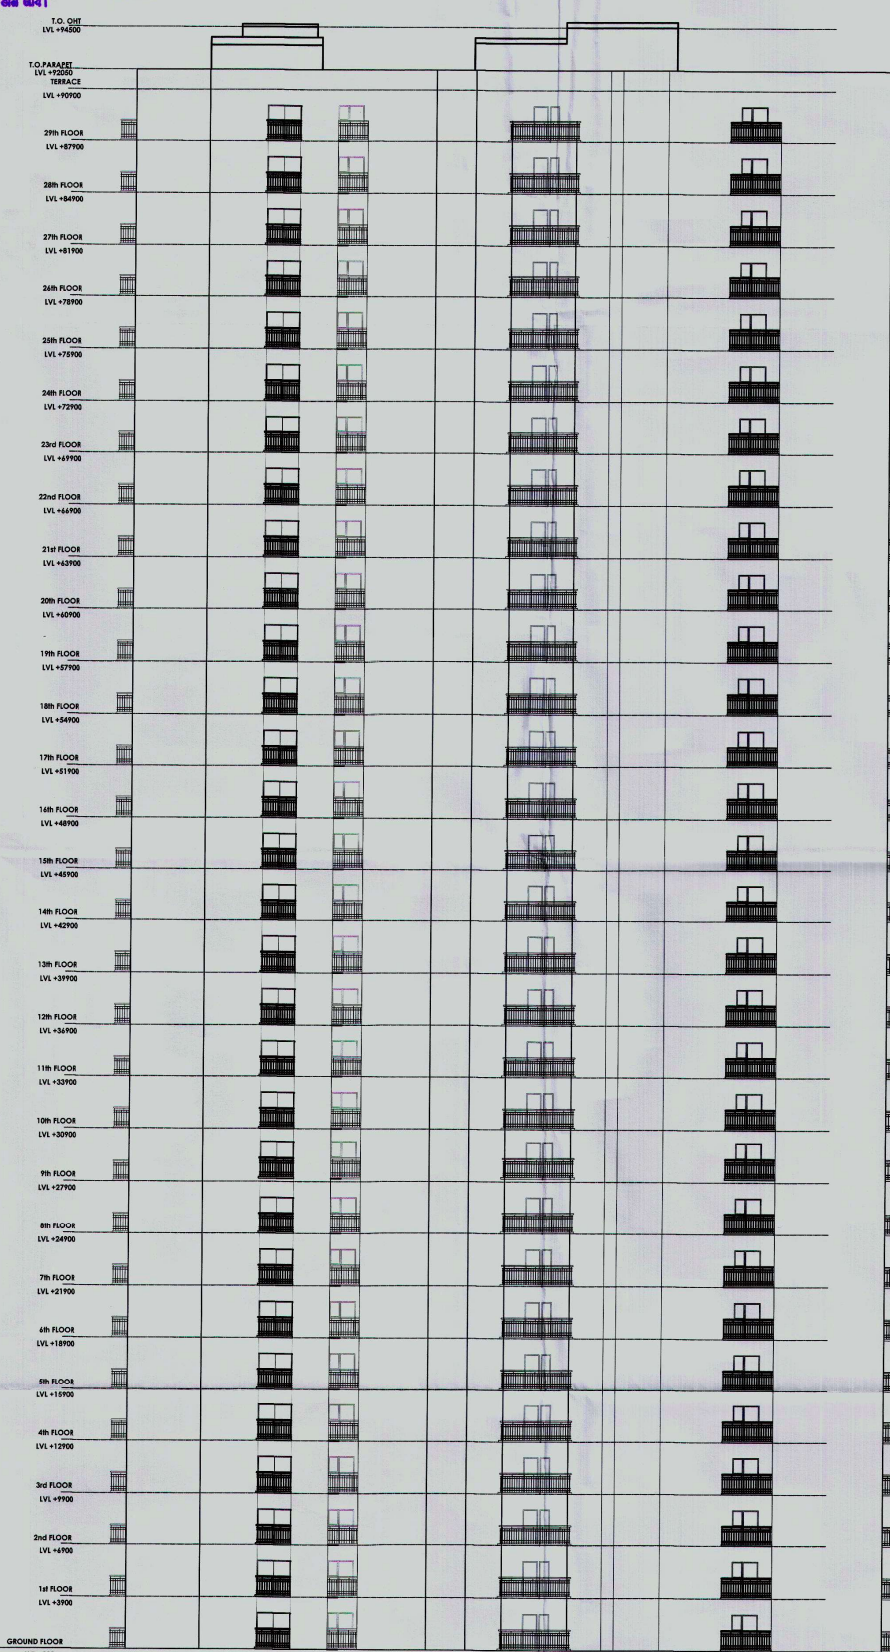

ELEVATION B

PROJECT:		
DRAWING FOR THE GROUP HOUSING AT PLOT NO-08, CROSSINGS REPUBLIC, VILLAGE DUNDHAHERA, GHAZIABAD, U.P.		
OWNER: CROSSINGS REPUBLIC PVT. LTD., GLASS GATE, VILLAGE DUNDHAHERA, GHAZIABAD		
THROUGH: MR. MANOJ GAUR (DIRECTOR)		
DESIGNED BY: RAHUL KUMAR ARCHITECT CAP/2014/64269		DATE: 27/11/2017
DRAWING TITLE: TOWER T7 ELEVATION & SECTION		
SCALE:	CHECKED BY:	DATE:
DESIGN BY:	CHECKED BY:	DATE:
SD/PART-2/T7/05		