


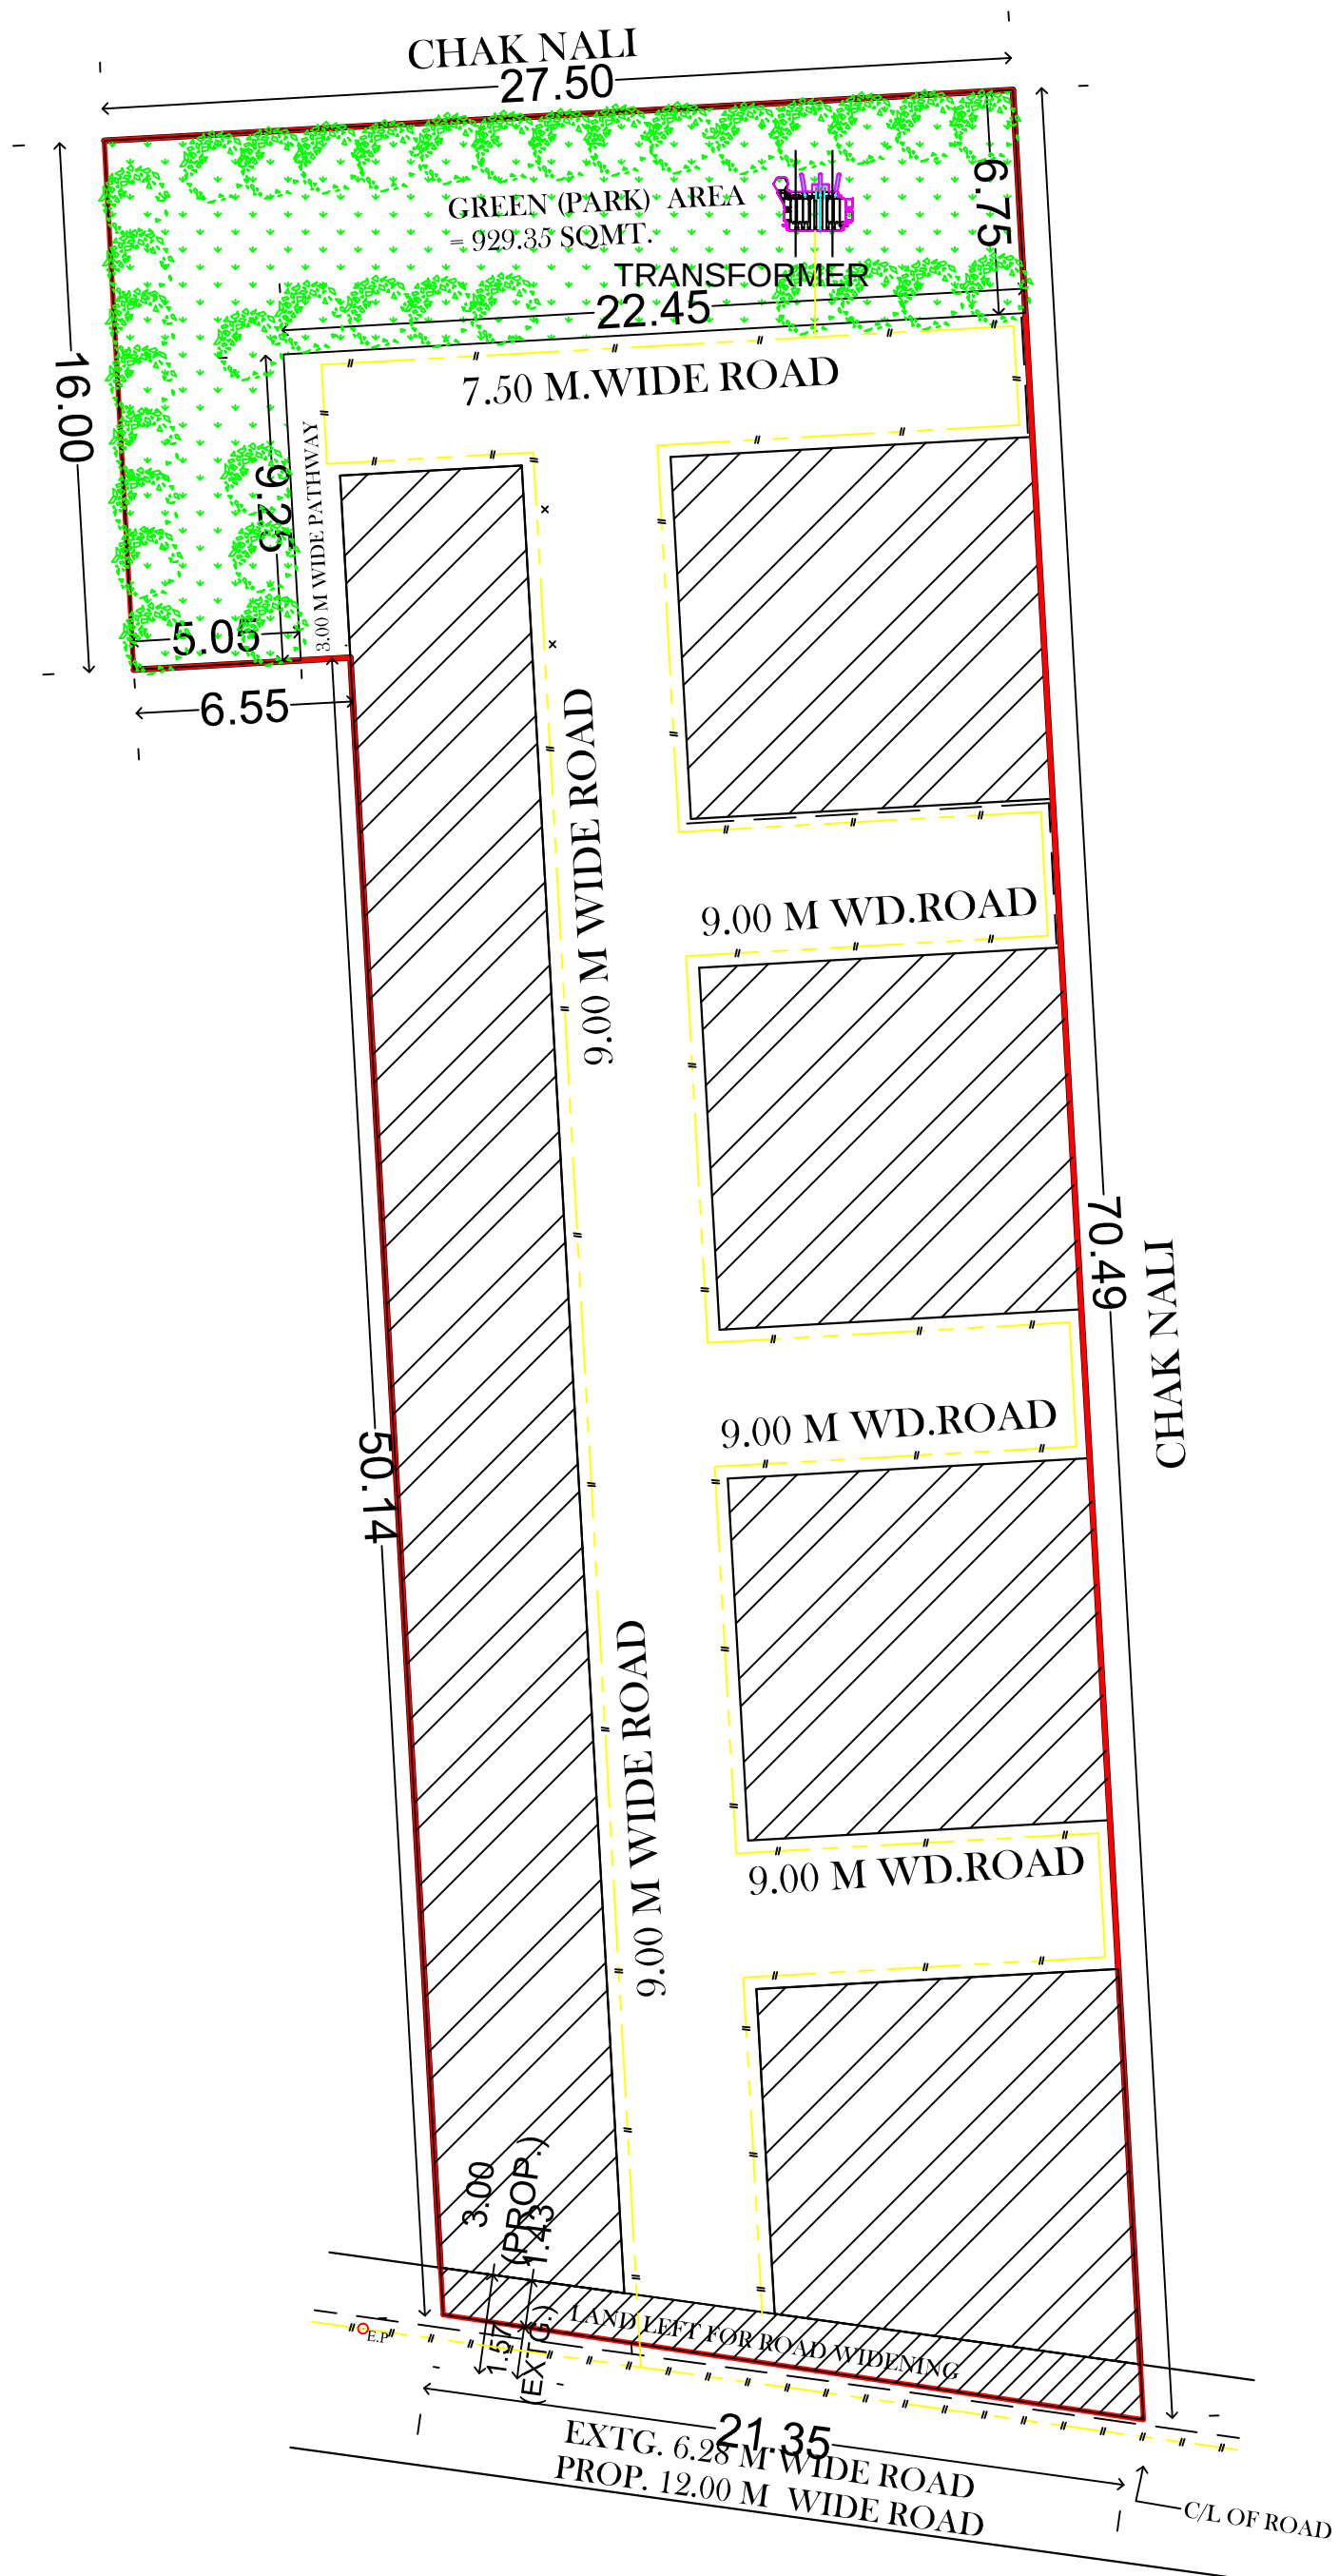

LANDSCAPE & ELECTRIC SERVICE PLAN

SCALE 1:200