
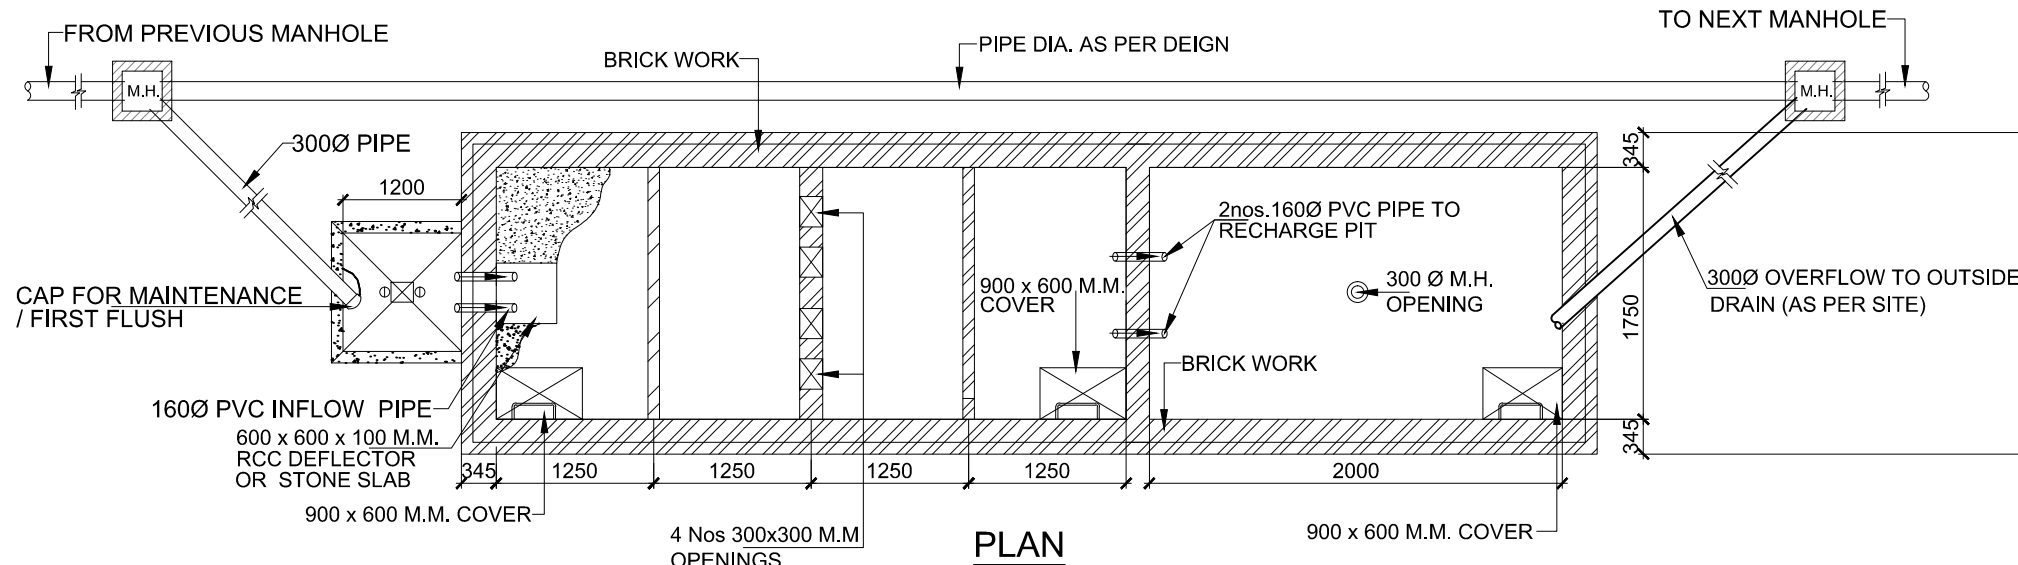


NOTE:


- 1) ALL BRICK WORK / BAFFLE WALL IN RWH SHALL BE STRICTLY AS PER STRUCTURE CONSULTANTS DESIGN & DETAIL.
- 2) THE BOREWELL PIPE OF RECHARGE PIT SHOULD BE LEFT ATLEAST 5 M ABOVE THE KNOWN HIGHEST WATER TABLE TO AVOID ANY POSSIBLE POLLUTION TO THE AQUIFER.

DESILTING TANK SIZE	
(L)	= 5000 MM
(W)	= 1750 MM
EFFECTIVE DEPTH (D)	= 2000 MM
RECHARGE PIT SIZE	
(L)	= 2000 MM
(W)	= 1750 MM
EFFECTIVE DEPTH =	1000 MM

M.S. SCREEN DETAIL :

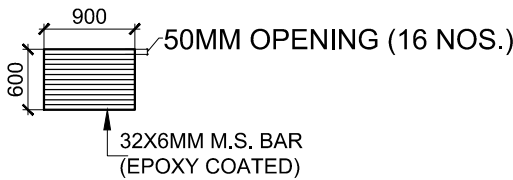


DESSILTING / SETTLING CHAMBER & RECHARGE PIT

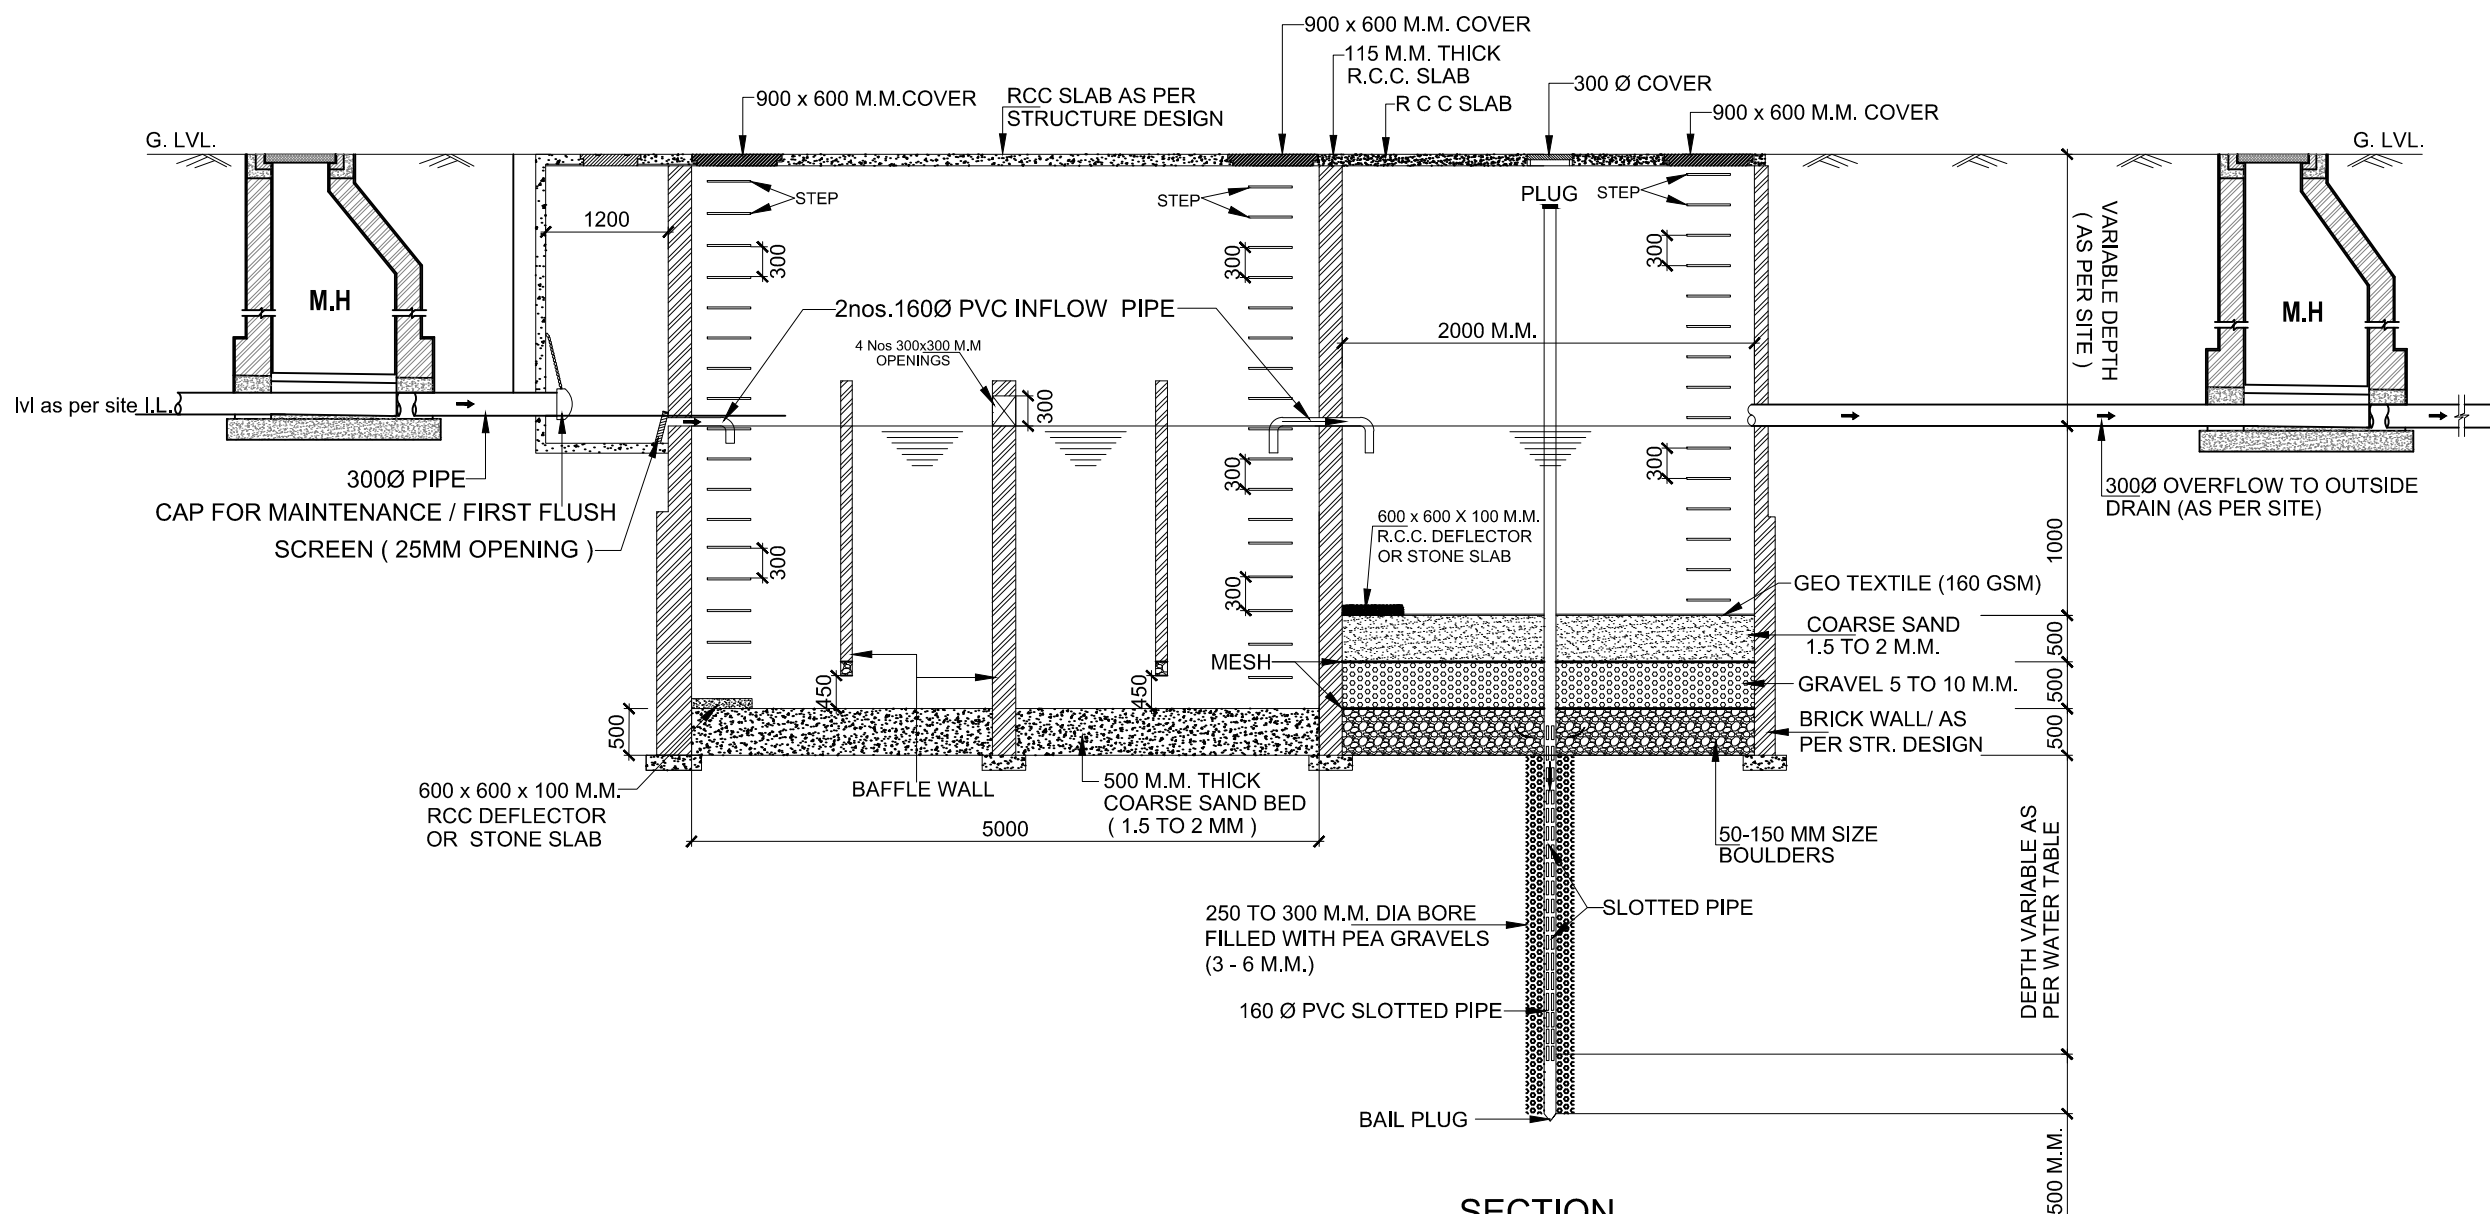

SECTION
RWH DETAIL FOR PARKING

TOWN PLANER SIGN

KEY PLAN

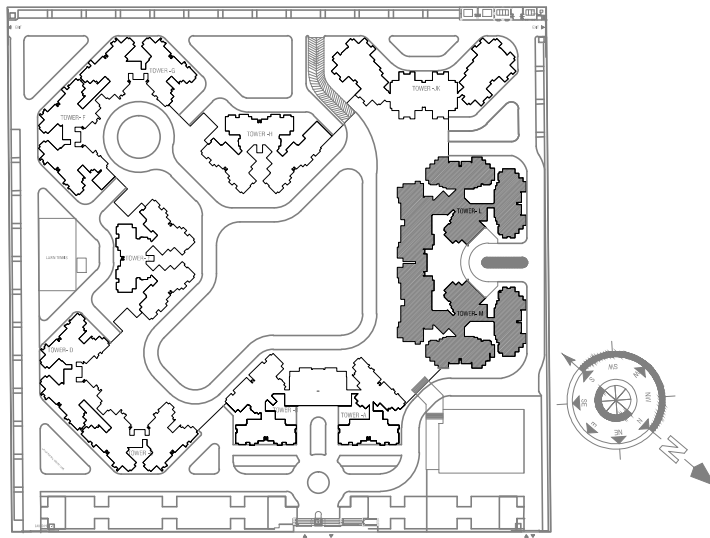

OWNER SIGN

ARCHITECT SIGN

OWNER

RG RESIDENCY (P) LTD,

SUBMISSION DRAWING

PROJECT

PROPOSED GROUP HOUSING FOR
RG RESIDENCY AT, PLOT NO GH-02, SECTOR
120, NOIDA (UP)

DATE	PROJECT INCH.	CHECKED BY
28.08.2019	BALRAJ SINGH	BALRAJ SINGH
SCALE	DEALT BY	APPROVED BY
N.T.S.	DHEERAJ CHAND	VISHAL SHARMA

DRAWING TITLE

PLUMBING DRAWING
RAIN WATER HARVESTING DETAIL

services consultant

Consummate Engineering Services (P) Ltd.

cespl Noida Office : B - 67, Sector - 67, Noida - 201 301
Lko. Office : R 006, Rohtas Plumeria, Gomti Nagar, Lucknow
Tel : (0120) 2303500 (30 Lines)
e mail : mail@cespl.in, website : www.cespl.in

ARCHITECTS



Confluence

B- 421, N.F.C. Ph- +91-11-29216006 ccs@inconfluence.com Member of IGBC
N.D-65,INDIA Ph- +91-11-40564768 www.inconfluence.com ISO - 9001 : 2000
architecture urban design hospitality interiors

© & ® THIS DRAWING IS THE PROPERTY OF THE ARCHITECTS AND IS NOT TO BE COPIED OR REPRODUCED WITHOUT PERMISSION

DRAWING NO.	RG / 10B38 / ES - 05	REVISION
-------------	----------------------	----------