




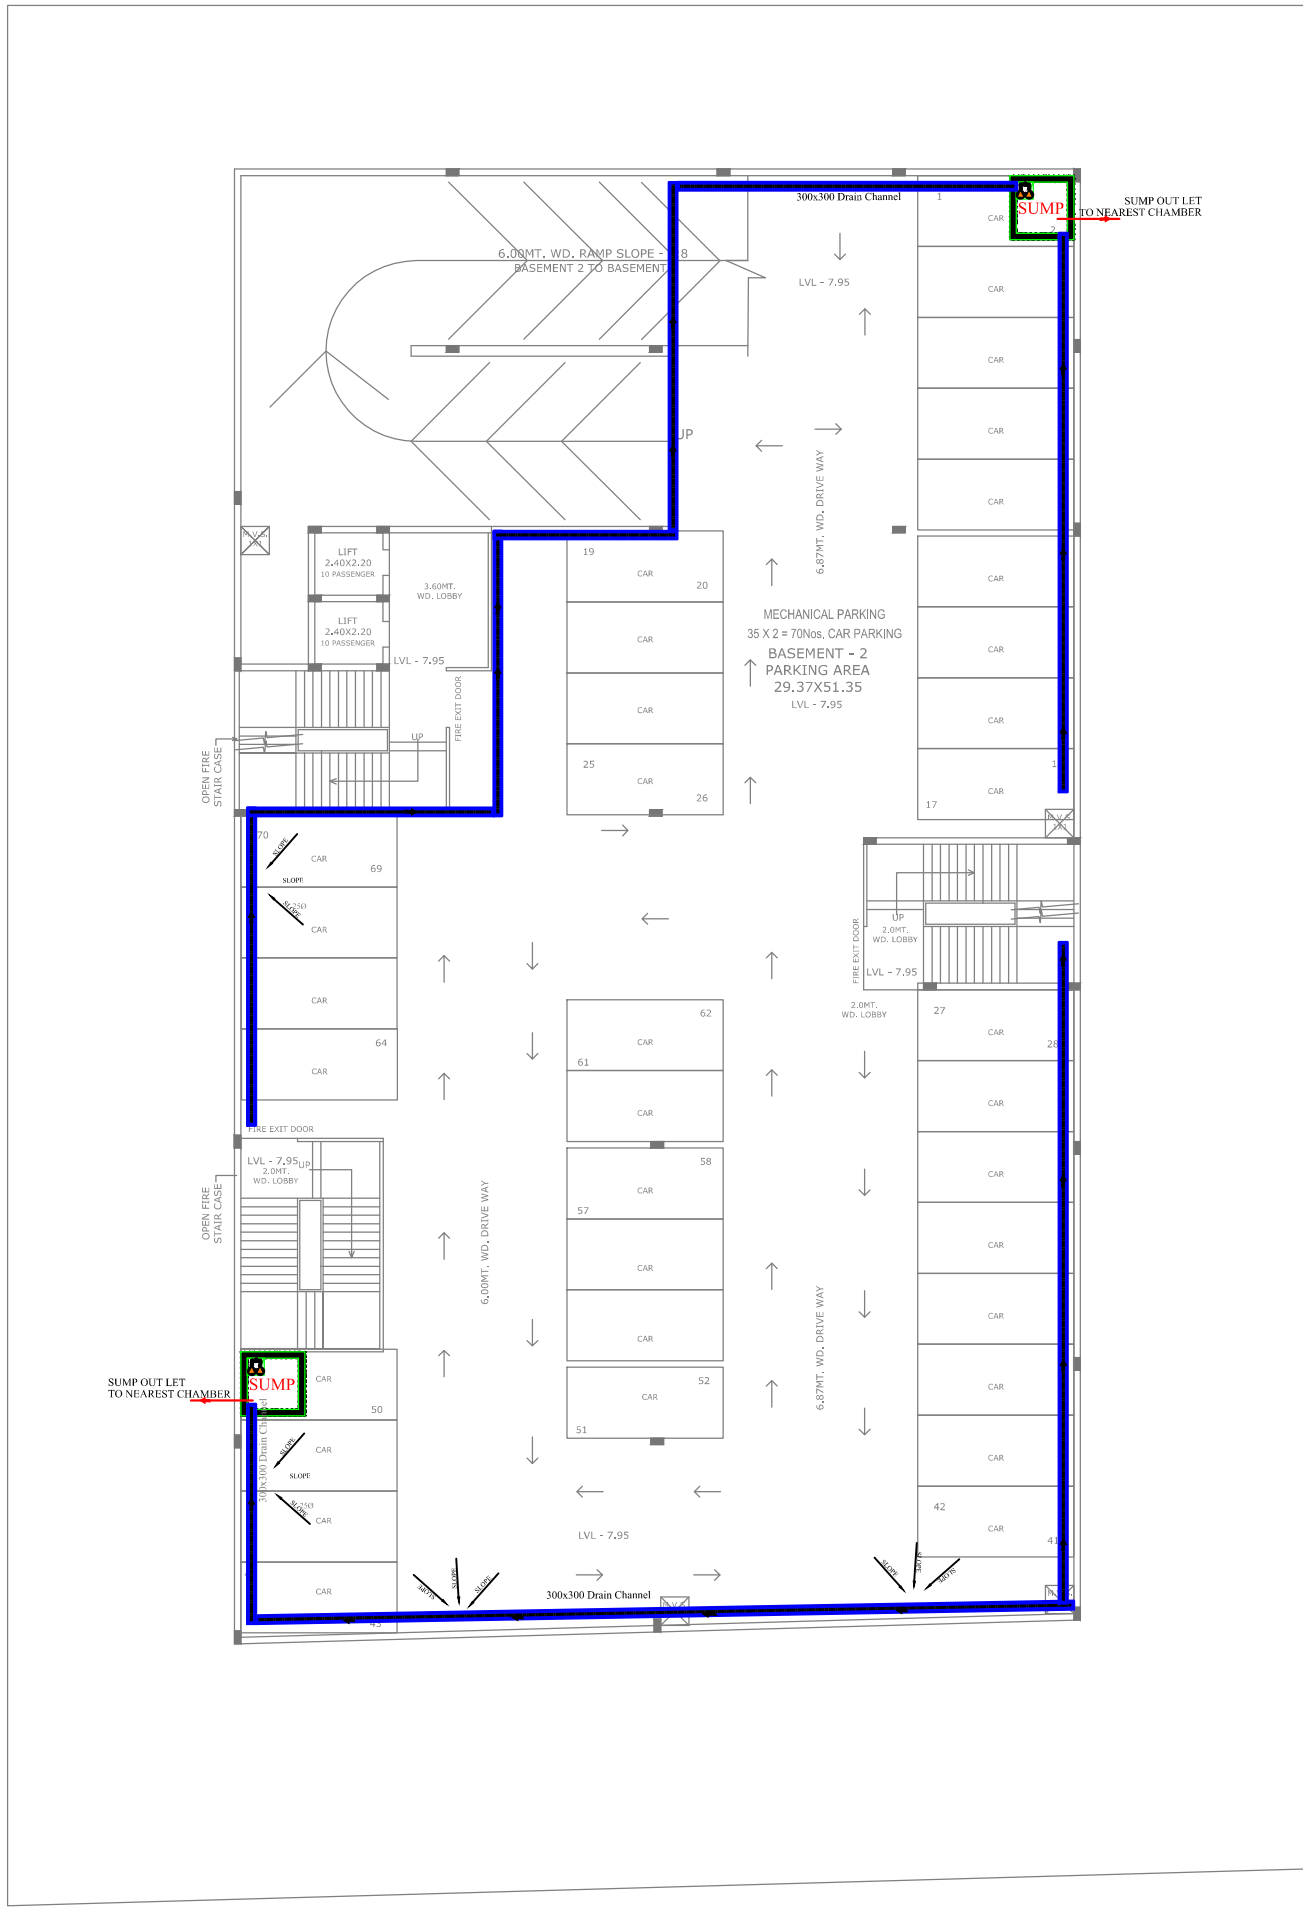


BASEMENT -2 PLAN

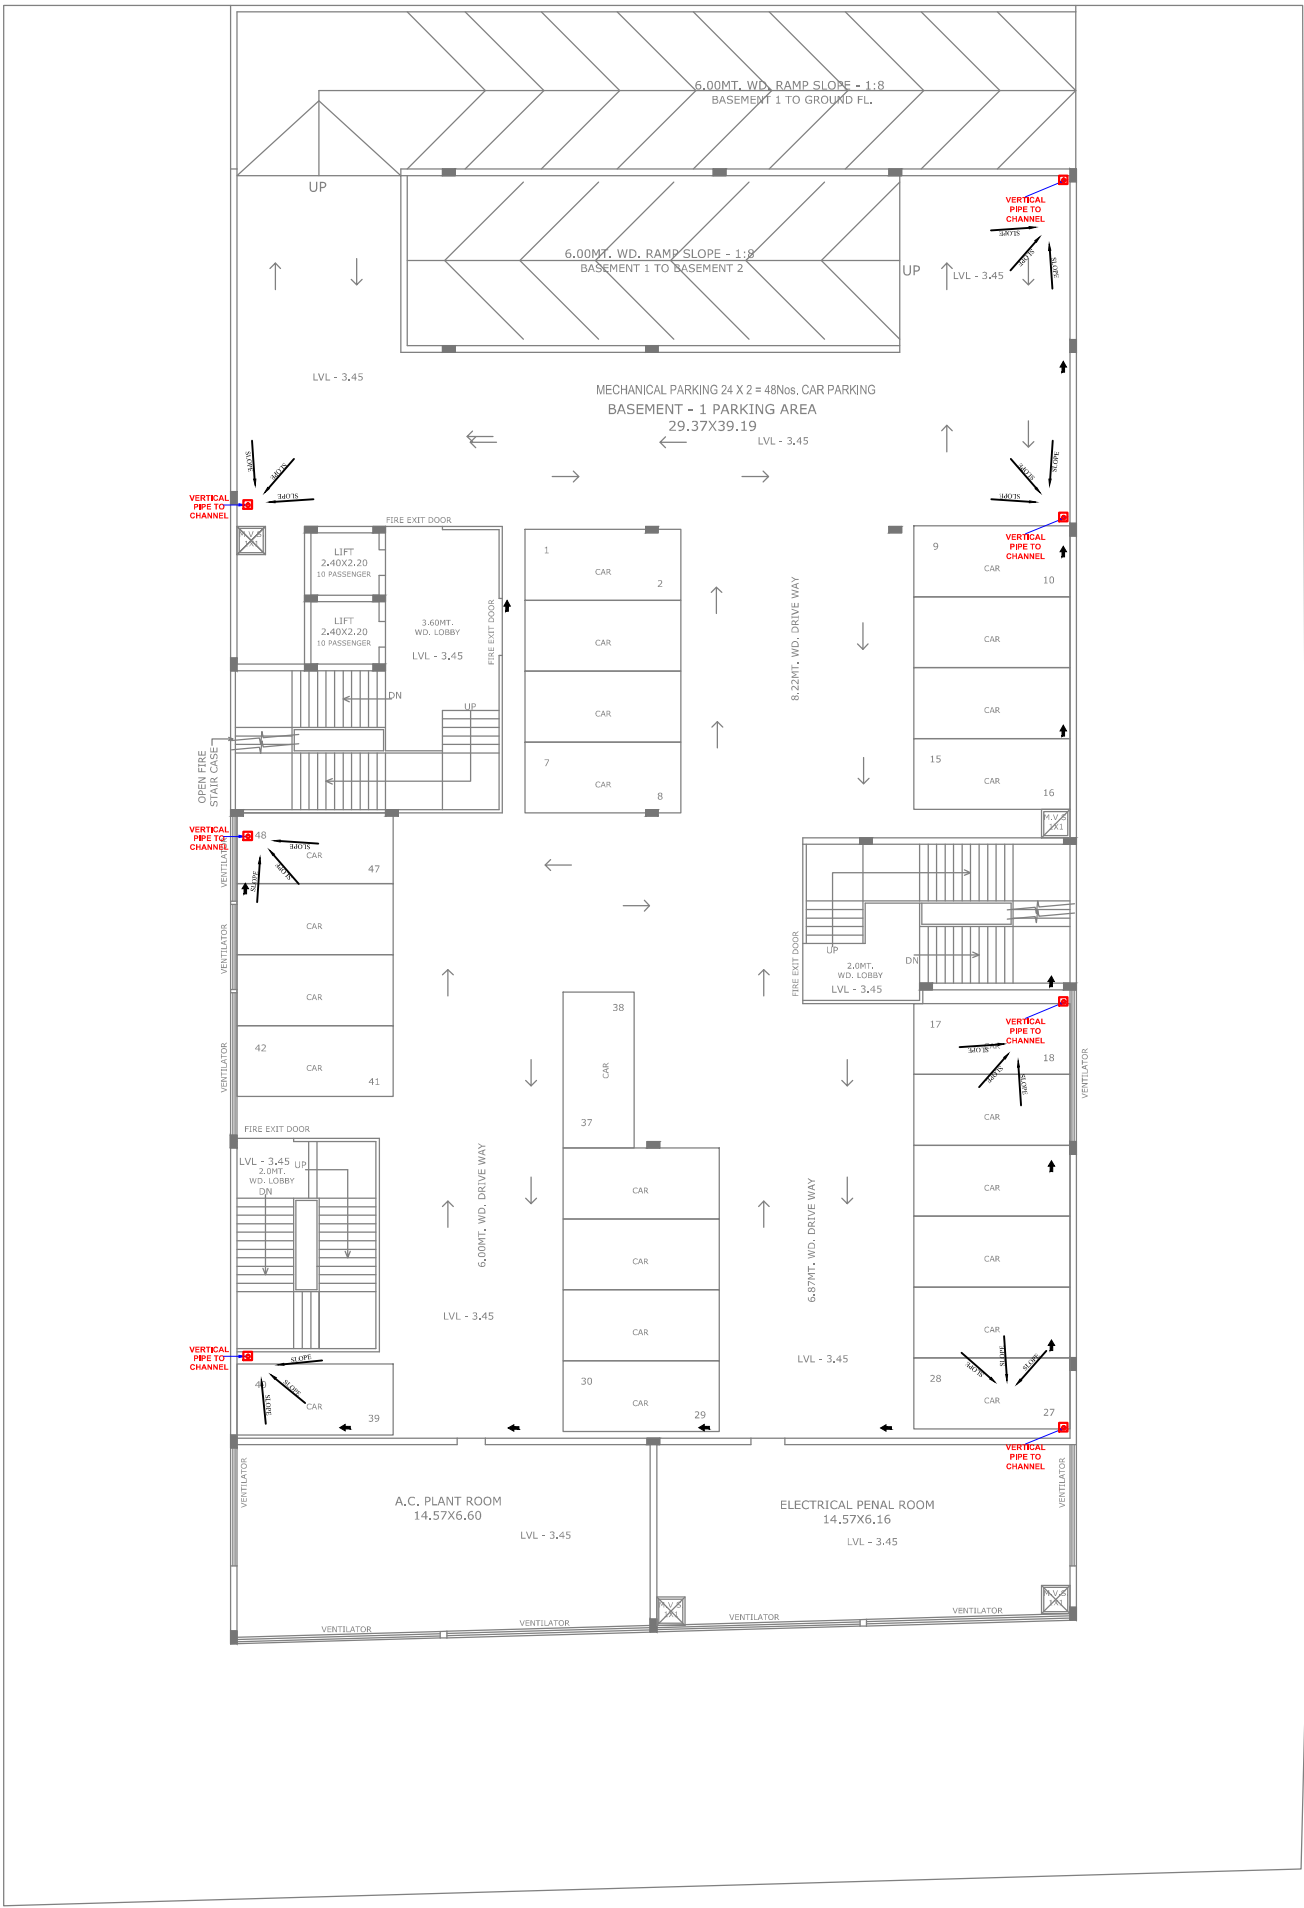


BASEMENT -1 PLAN

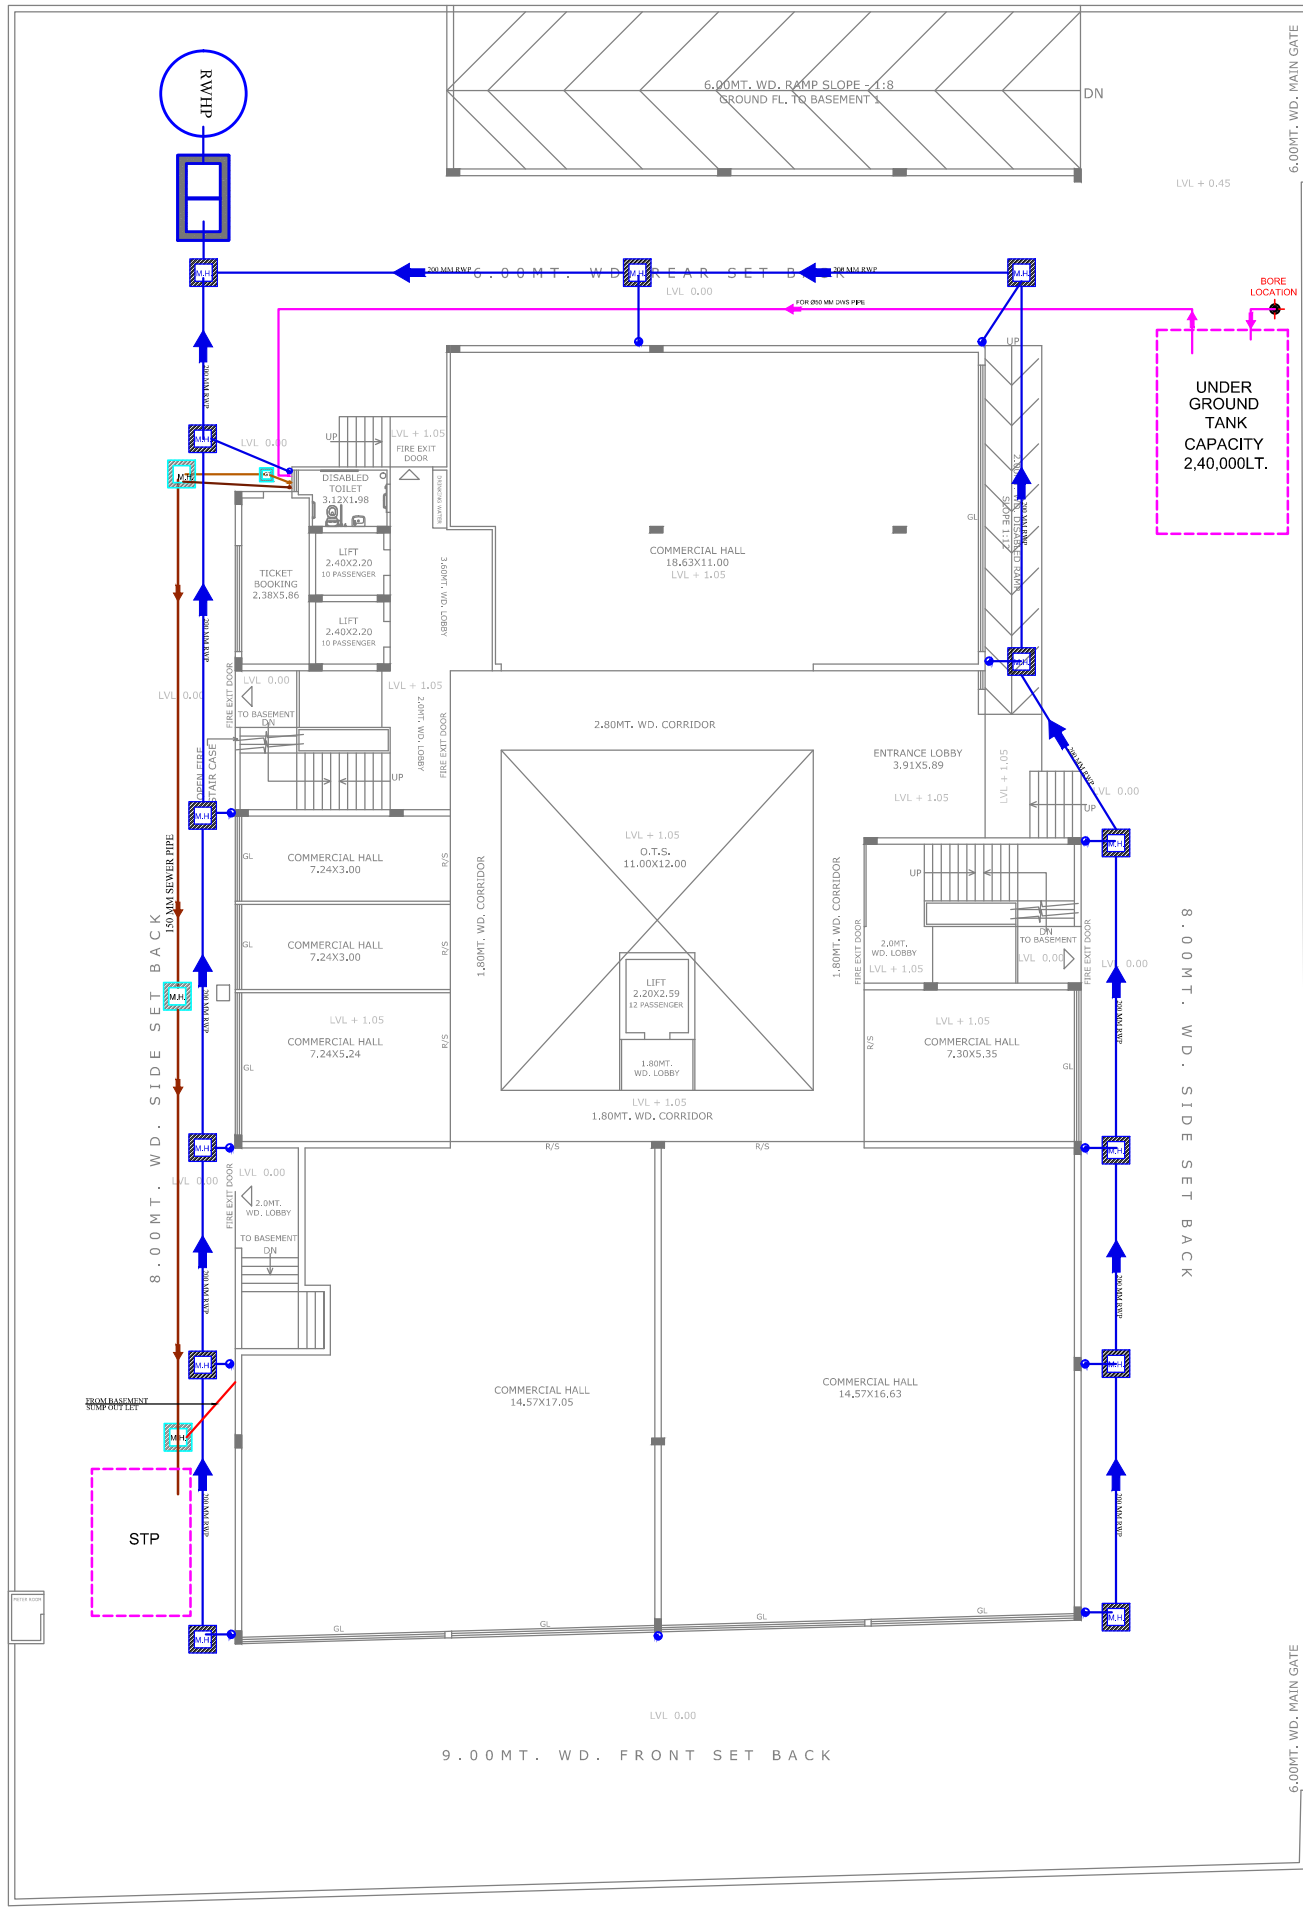


GROUND FLOOR PLAN ---9.00MT. WIDE SERVICE ROAD BAY PASS (N.H.-2)---

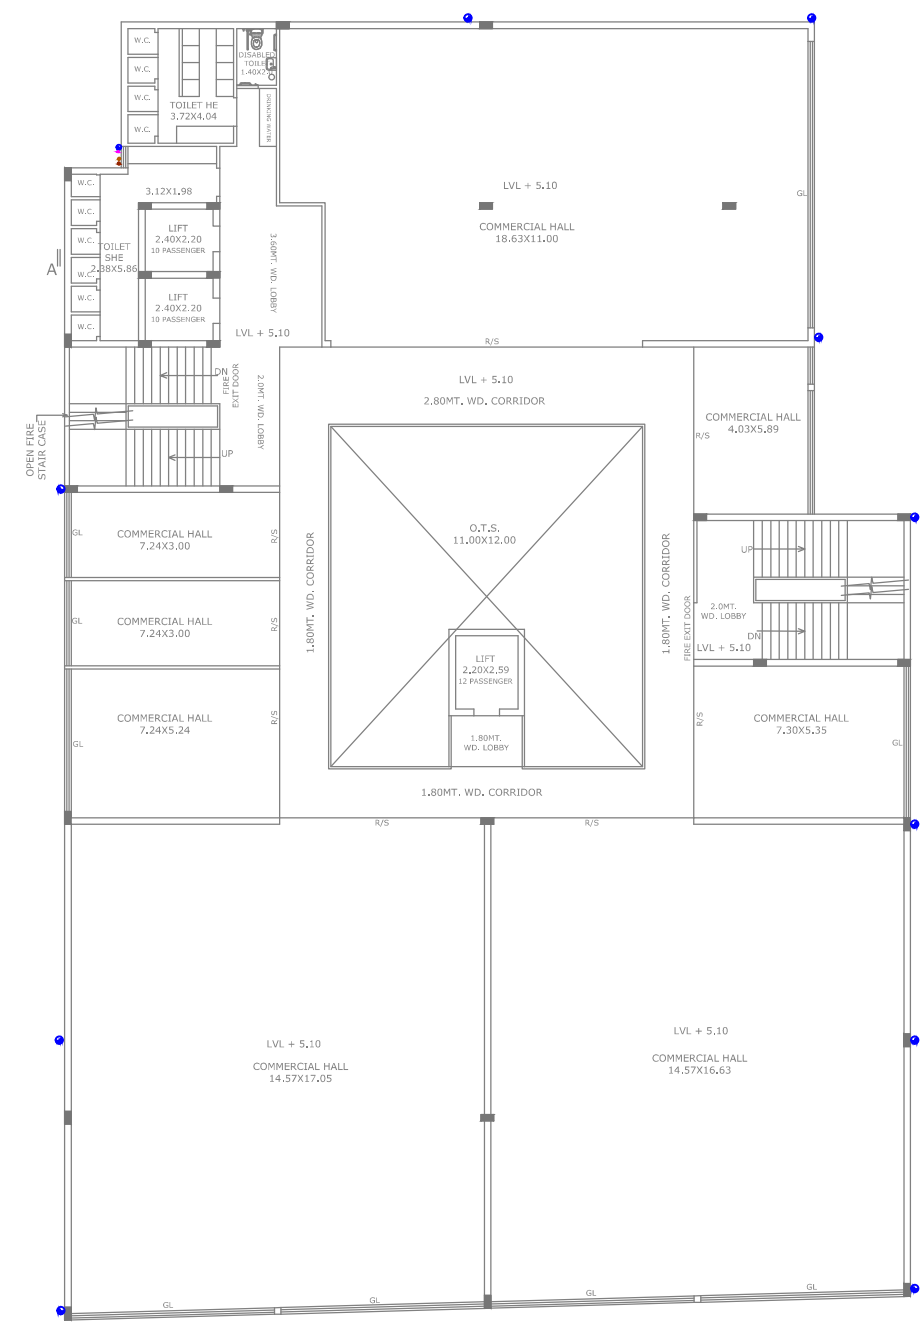


FIRST FLOOR PLAN

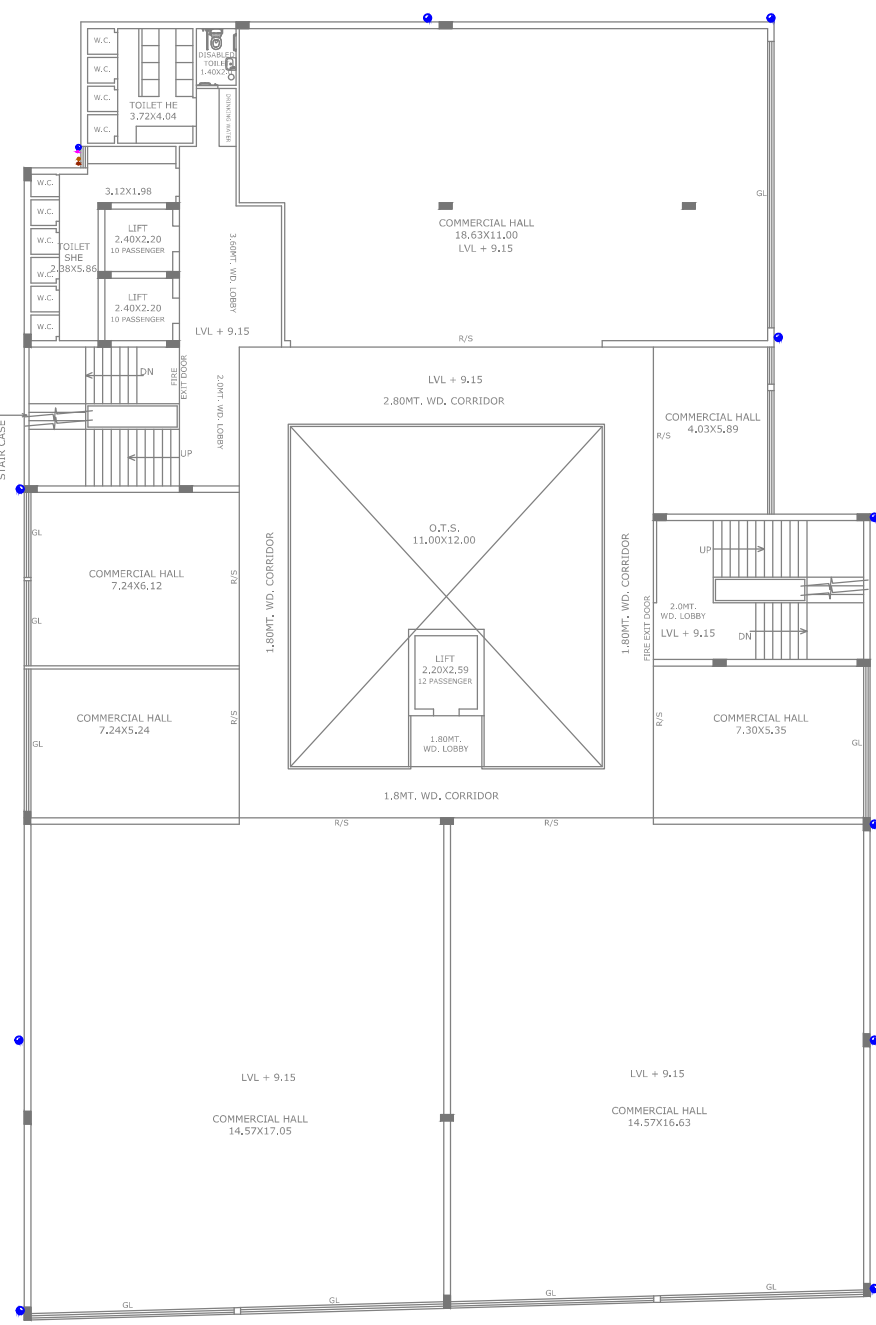


SECOND FLOOR PLAN

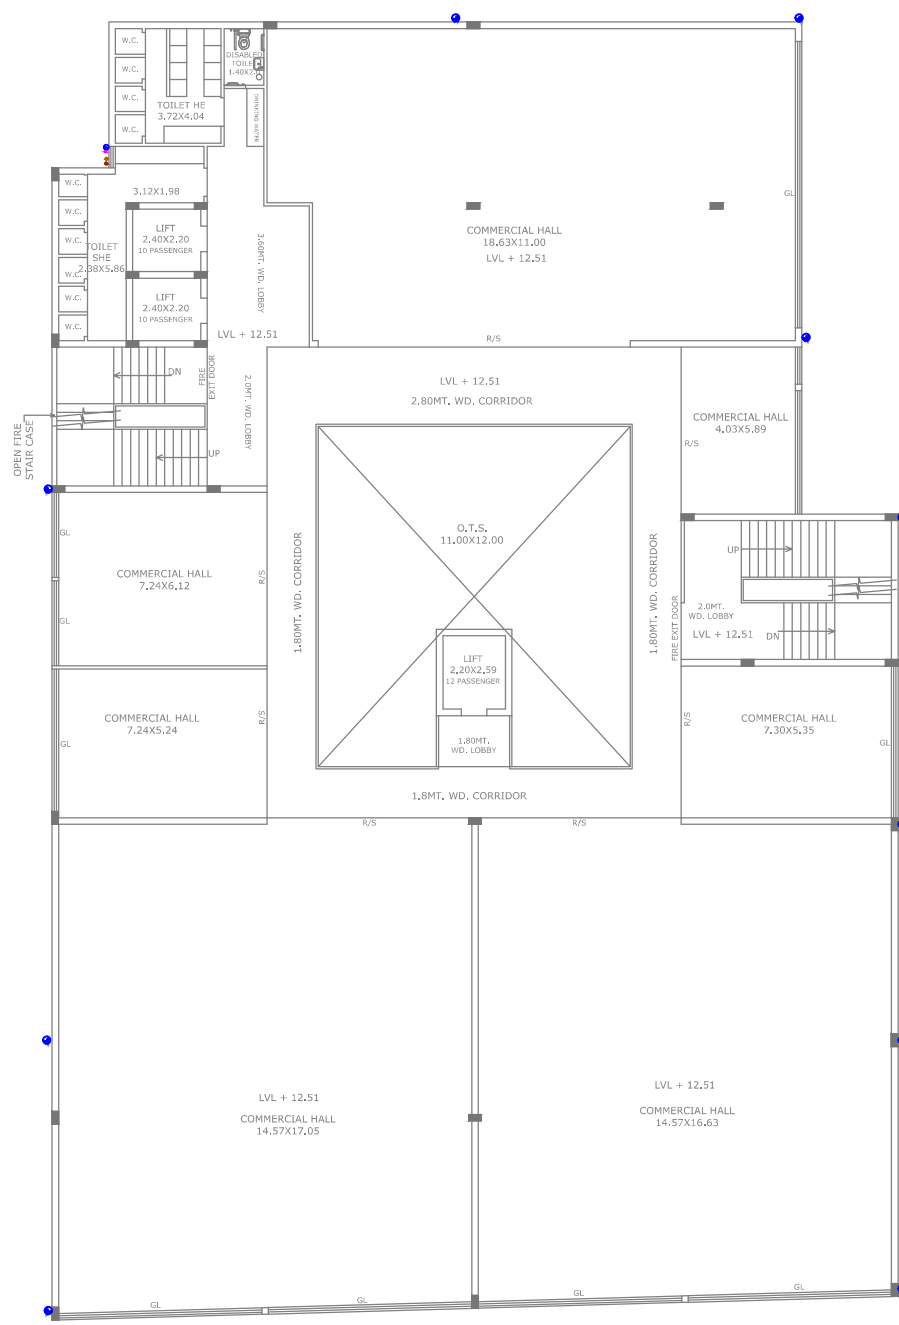


THIRD FLOOR PLAN

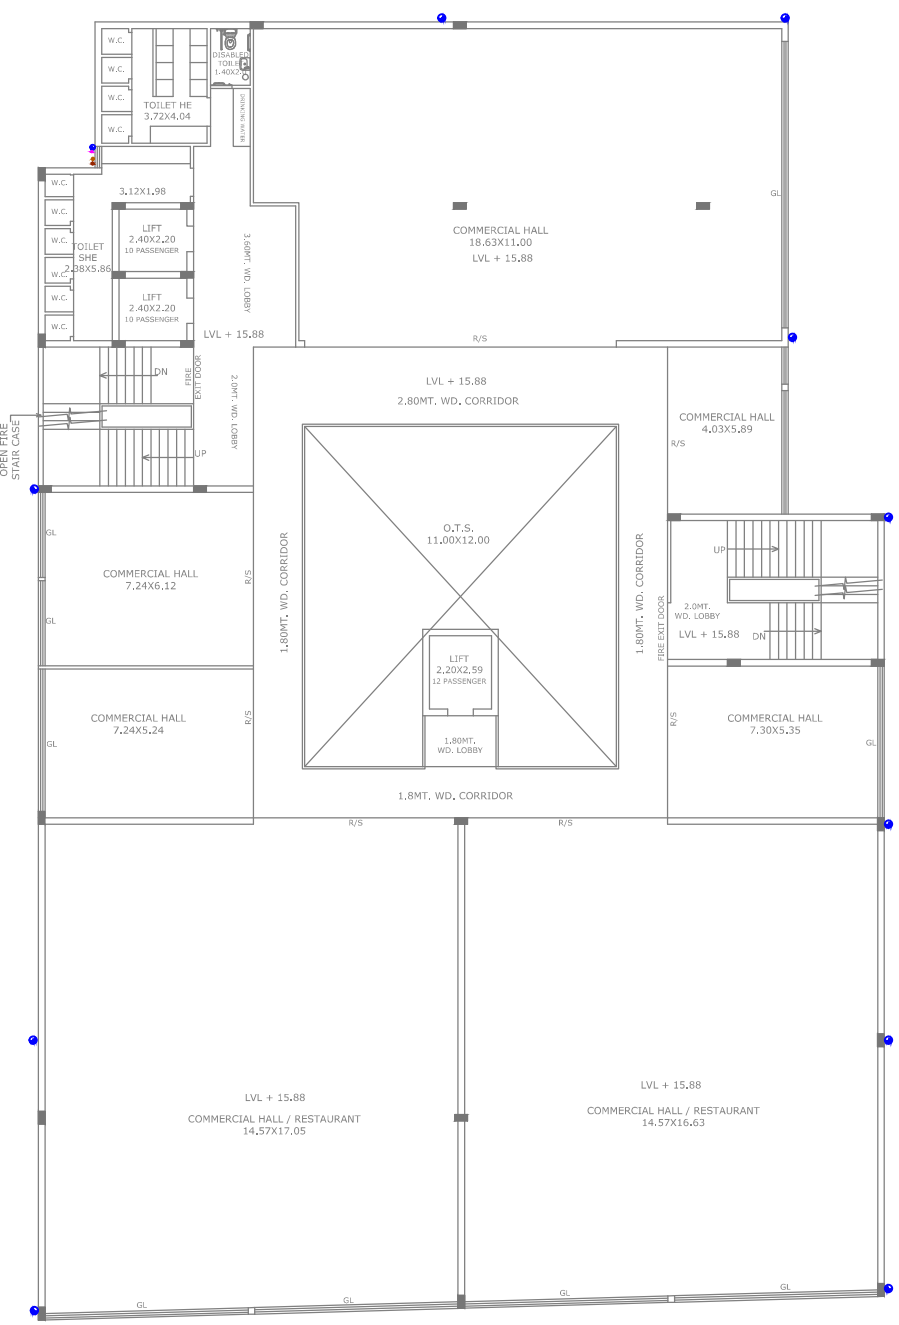

FOURTH FLOOR PLAN

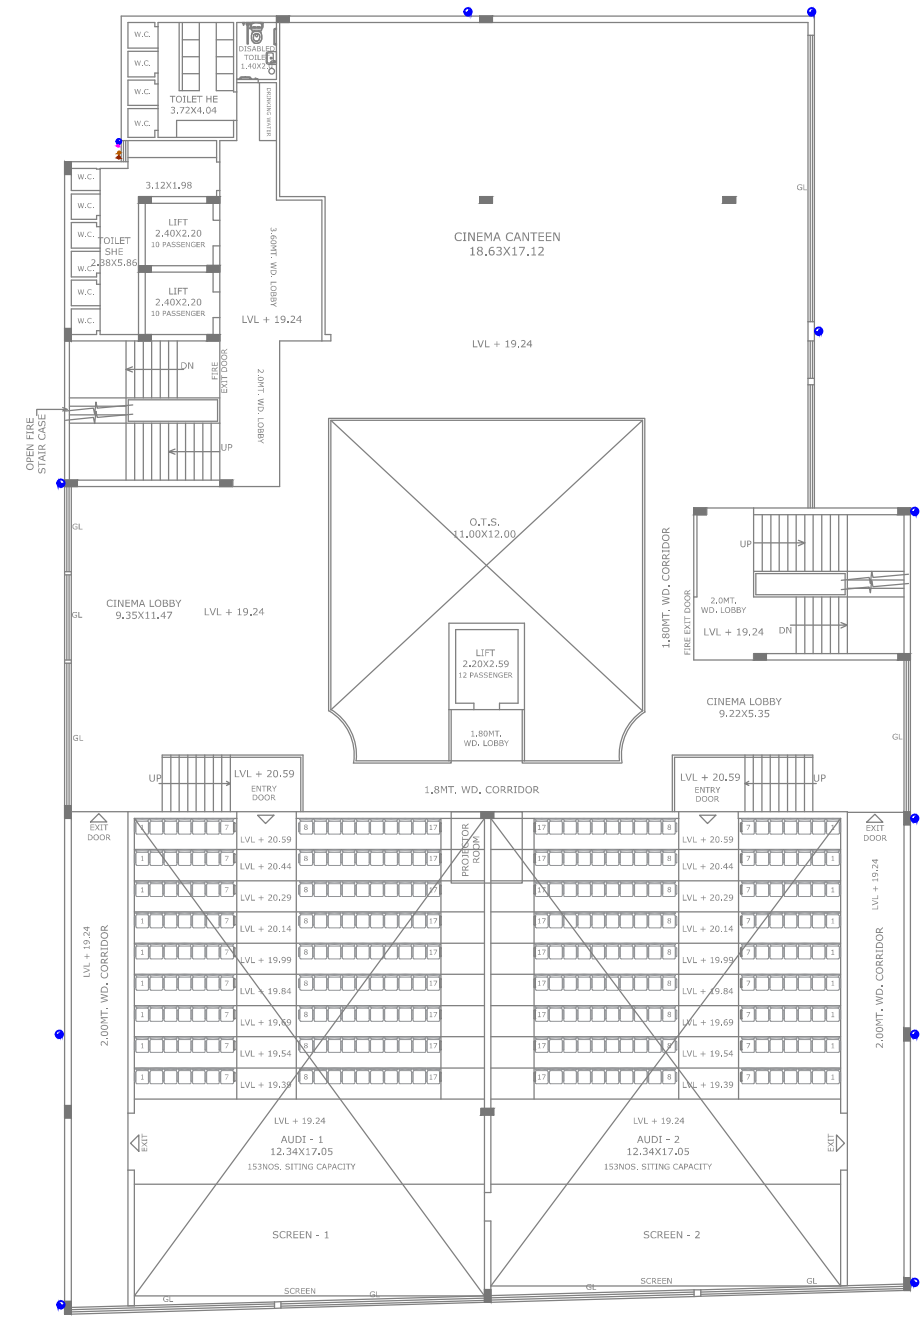


FIFTH FLOOR PLAN

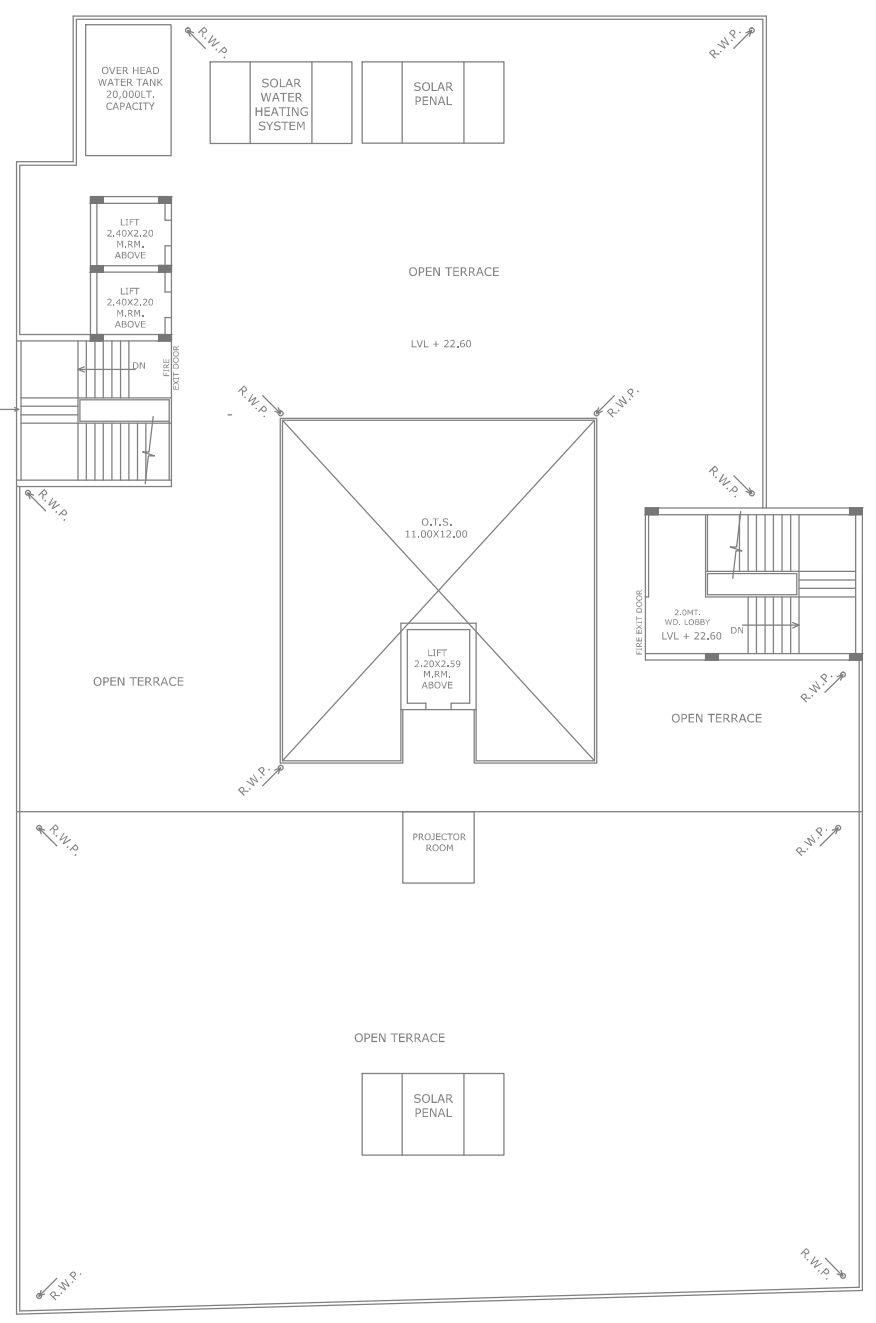

TERRACE PLAN

SYMBOL	DESCRIPTION
	SOIL / SEWER PIPE
	WASTE WATER PIPE
	RAIN WATER PIPE
	WATER SUPPLY PIPE
	SOIL CHAMBER
	RAIN / STORM WATER CHAMBER
	RAIN / STORM VERTICAL PIPE
	WASTE WATER VERTICAL PIPE
	SOIL VERTICAL PIPE

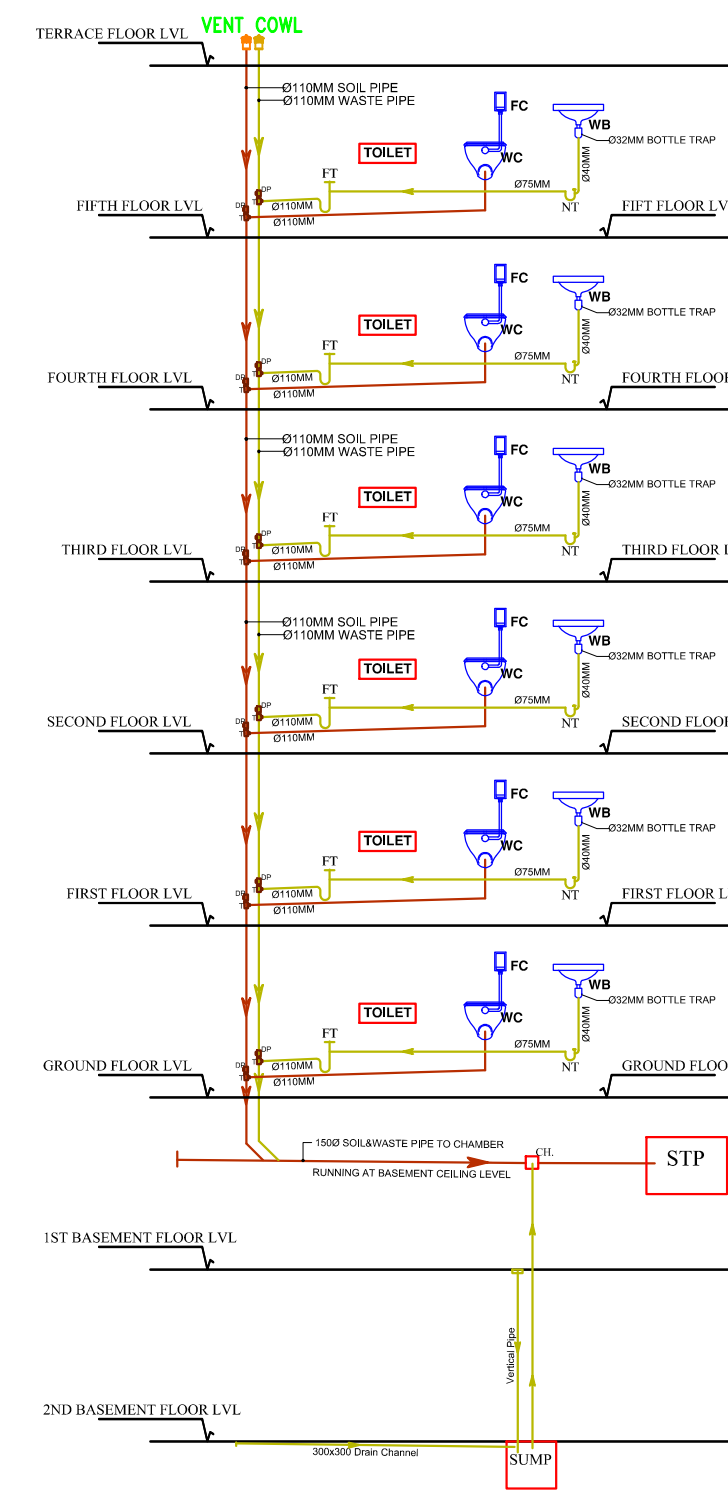

SEWERAGE SCHEMATIC DIAGRAM