


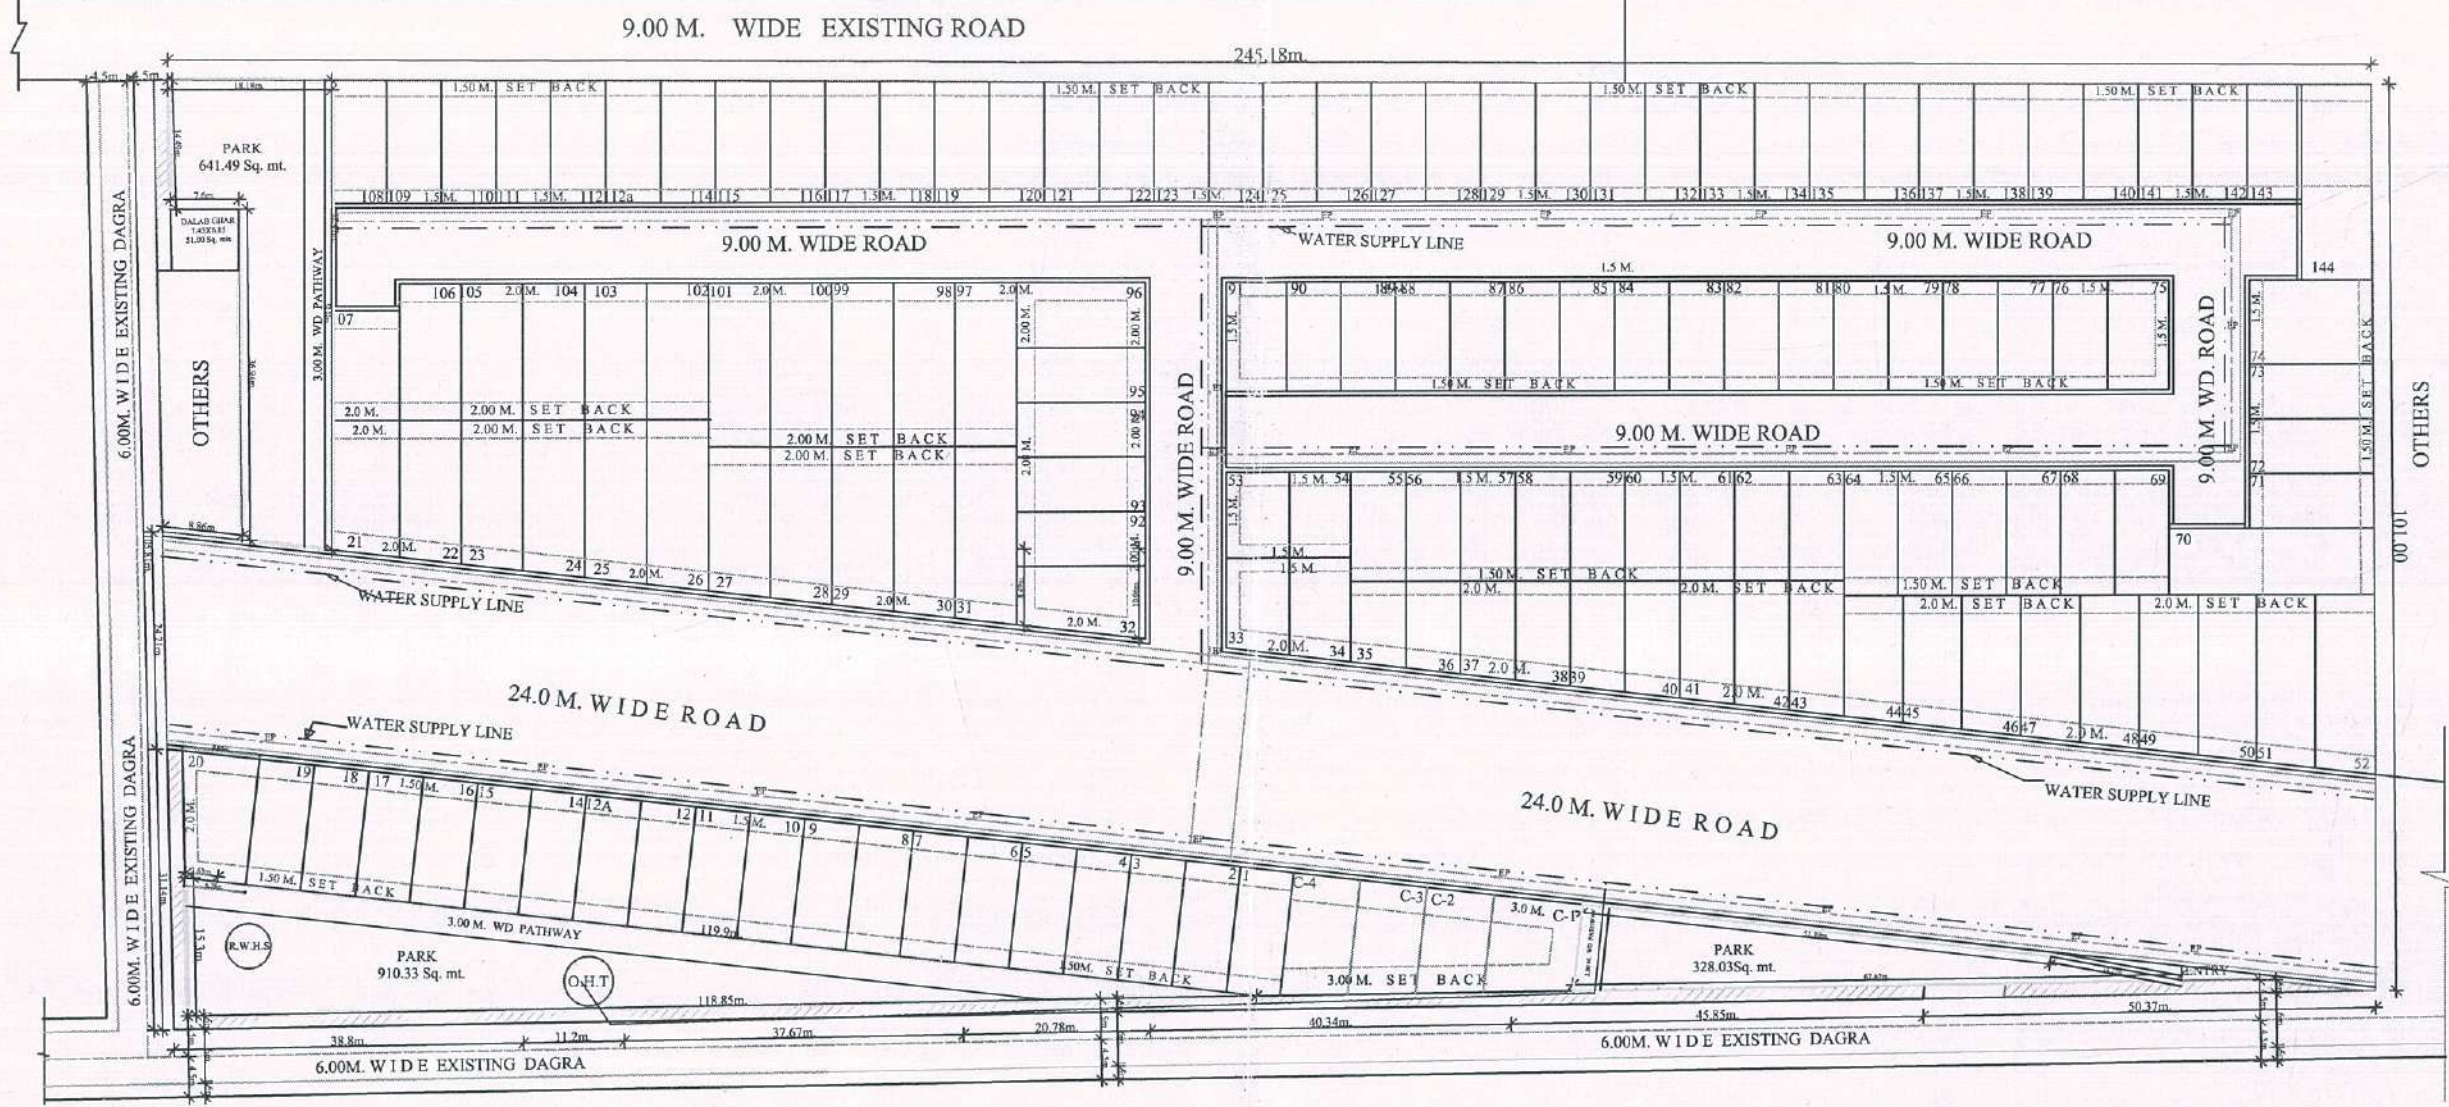

WATER SUPPLY PLAN

NOTE:- LOCATION OF LAND RESERVED FOR RAIN WATER HARVESTING SYSTEM CAN BE CHANGED DEPENDIN UPON THE DESIGN & SITE CONDITION.

- PROPOSED WORK
- OTHER'S LAND
- PARK
- SEWER LINE
- WATER SUPPLY LINE
- ELECTRIC LINE
- EP - ELECTRIC POLE
- S.T. - SEPTIC TANK
- DRAINAGE

OWNER :-
P.P BUILDCON PVT. LTD.

PROJECT :- PROPOSED WATER SUPPLY PLAN FOR " MAYUR VIHAR " ON KHASRA NO. 67A(Part),67B(Part)
SITUATED AT MAUZA CHAMRAULI ,DISTT. & TEHSIL AGRA.

Theme Consultants
ARCHITECTURE PLANNERS INTERIORS
ADDRESS- 3/1A New Rajamandi Colony,
Agra-282002
PHONE:- 0562-2522459

