


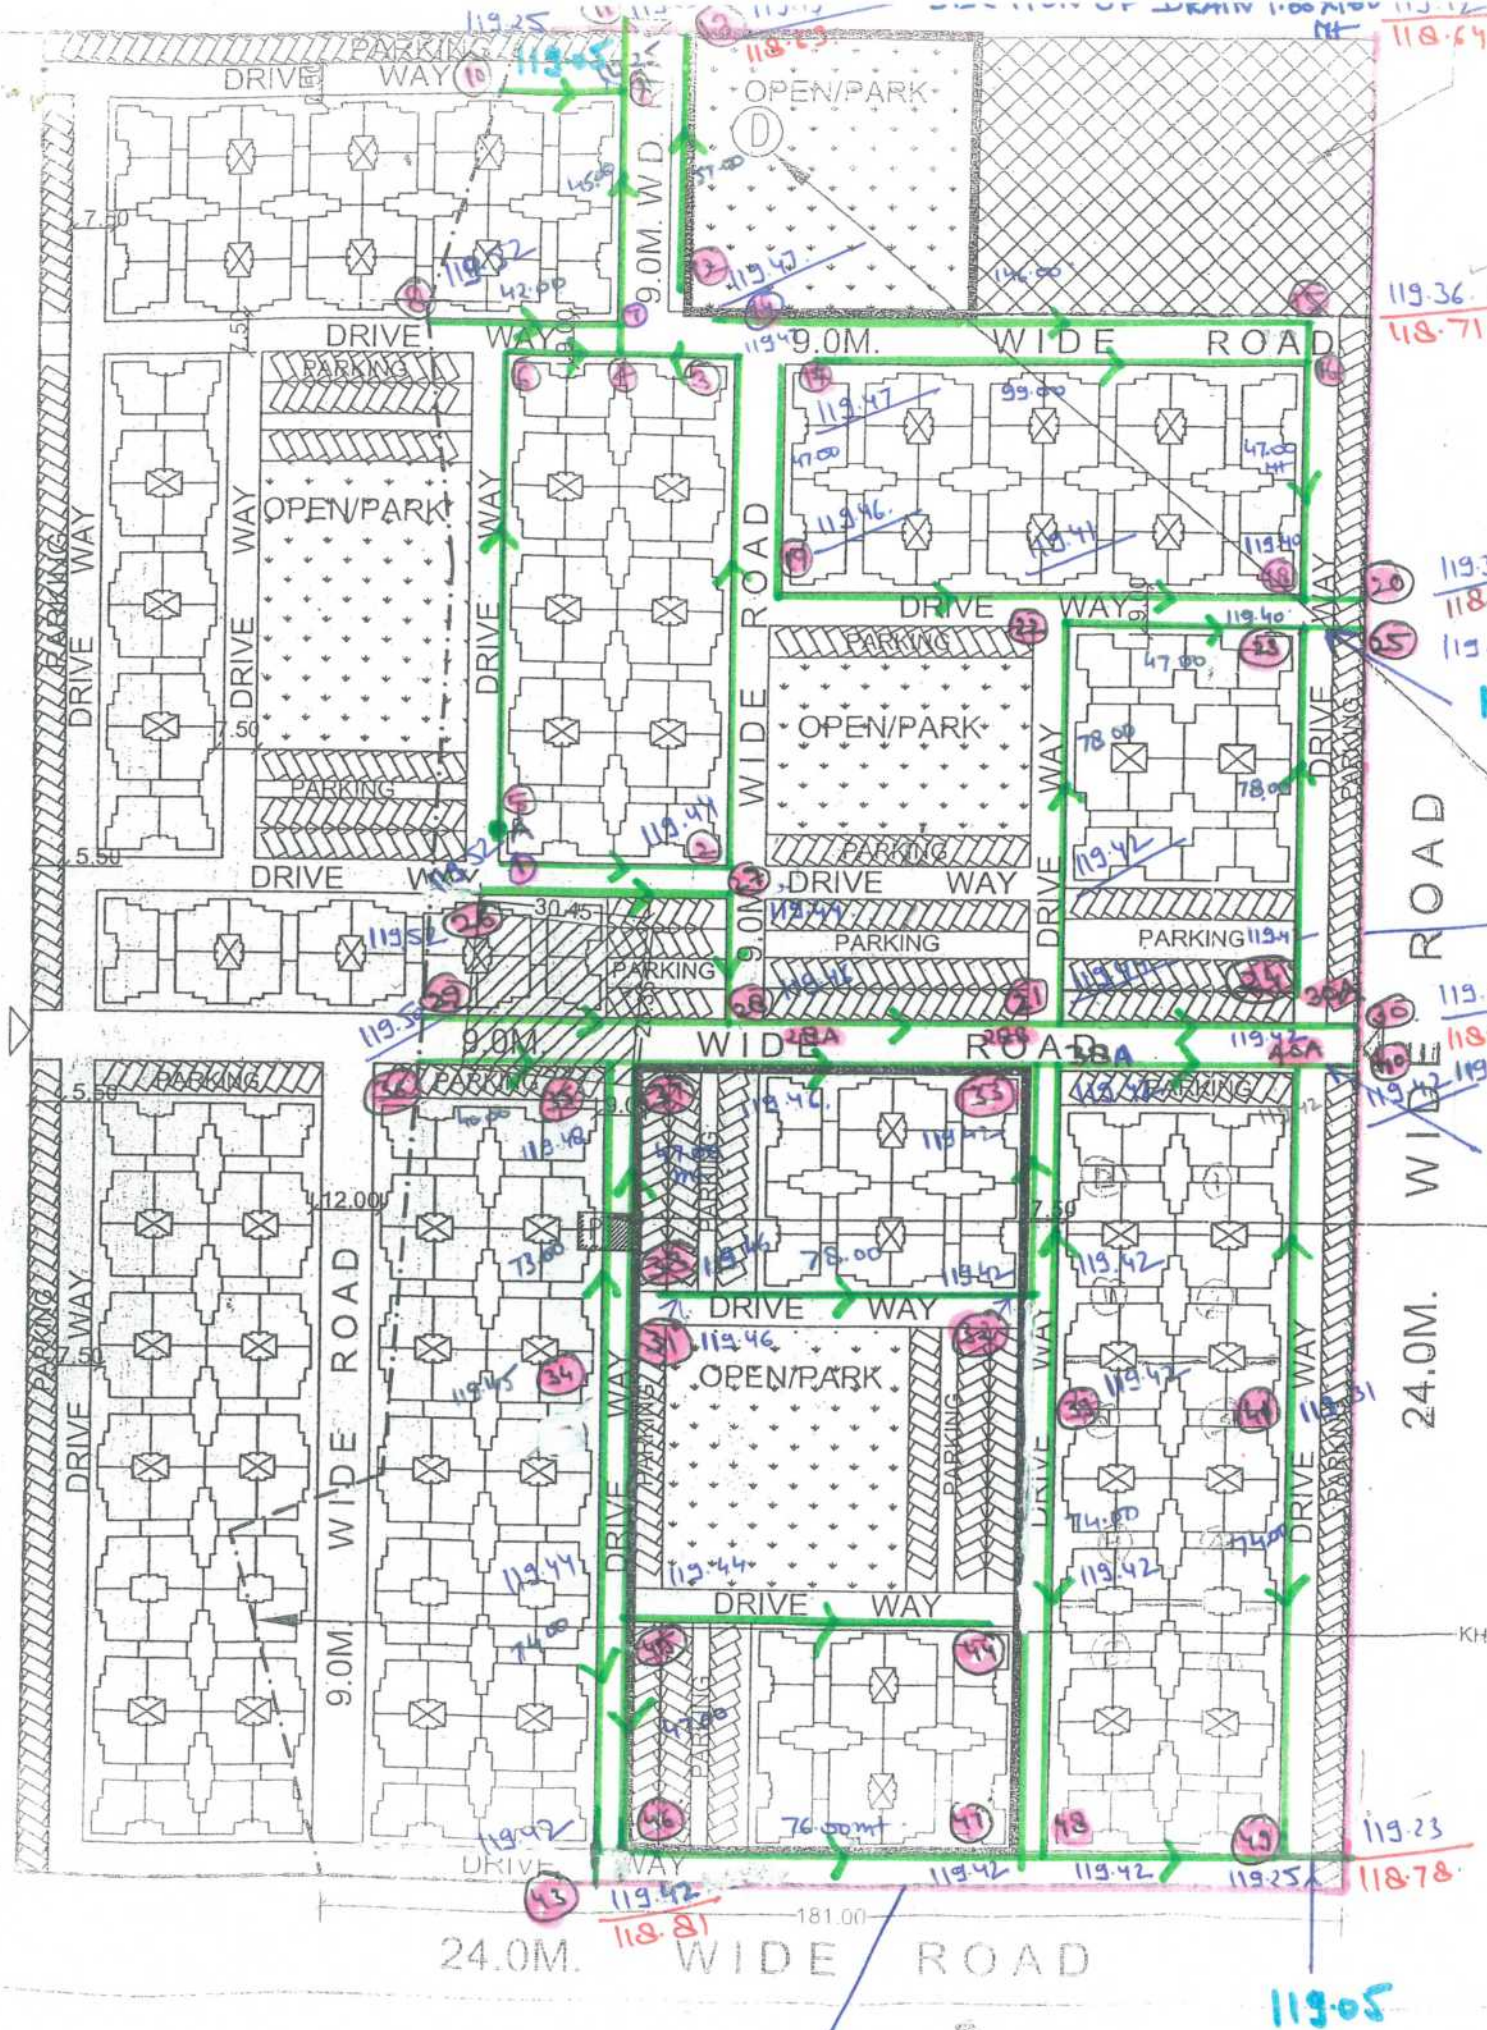

INDEX

Patni level 0.00  
 I.L. of Trunk drain 0.00  
 I.L. of Sect drain 0.00  
 C.K. type drain

D - DEVASTHAN

SECTION OF DRAIN - 0.45 X 0.65 M

P - PEEPAL TREE  
 (AS/ DIV. REPORT DATED 30.08.12)

KHASRA NO. 1070 - 1075 EFFECTED BY  
 STAY FROM HIGH COURT  
 (AS/ DIV. REPORT DATED 30.08.12)

24.0M. WIDE ROAD

SECTION OF DRAIN 0.40 X 0.65 M

Er. Rajiv Srivastava  
 Assistant Engineer  
 CD-11  
 U.P. Avas Evam Vikas Parishad  
 Lucknow

Executive Engineer  
 C.D.-11, Lucknow

PART LAYOUT PLAN  
 SHEET NO. 1  
 LKO/VRIN/APP/UNIT-5/VIM-17/13

NOTE: 1. THIS PART LAYOUT PLAN HAS BEEN FINALISED ON THE BASIS OF FEASIBILITY RECEIVED FROM EX. EN. VIDE HIS LETTER NO. 1621/M-21/148 DATED 25.10.12.  
 2. THIS PART LAYOUT PLAN HAS BEEN FINALISED ON THE BASIS OF FEASIBILITY RECEIVED FROM EX. EN. VIDE HIS LETTER NO. 2754/M-21/115 DATED 26.12.2013


AFFORDABLE HOUSING

HOUSE TYPE - F-82  
 NO. OF FLOORS - G+3  
 NO. OF UNITS IN ONE BLOCK (GR. FLOOR) - 4  
 NO. OF UNITS IN ONE BLOCK (1ST. TO 3RD. FLOOR) - 12  
 TOTAL NO. OF BLOCKS - 80  
 TOTAL NO. OF UNITS (GR. FLOOR) - 320  
 TOTAL NO. OF UNITS (1ST. TO 3RD. FLOOR) - 960  
 TOTAL NO. OF UNITS - 1280

REVISION DETAILS

| SLNO. | DRG. NO.            | DATE     | APPROVED BY | REMARKS                                     |
|-------|---------------------|----------|-------------|---------------------------------------------|
| 1.    | LKO/VRIN/PLP/2/13   | 10.12.12 | H. COMM.    | EX. EN. LETTER NO. 1621 DT. 25.10.12.       |
| 2.    | LKO/VRIN/P.NP/39/13 | 29.7.13  | C.A.P.      | EX. EN. UNIT-II LETTER NO. 1500/DT. 8.9.13. |

28-1-2014

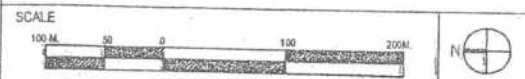

ARCHITECTURE & PLANNING UNIT-5  
 U.P. AVAS EVAM VIKAS PARISHAD LUCKNOW.  
 PROPOSED PART LAYOUT PLAN FOR AFFORDABLE HOUSING IN SECTOR -17 VRIDAVAN, LUCKNOW.  
 DATE: 17.01.13

|                                                    |  |
|----------------------------------------------------|--|
| VIBHA S.<br>ARCH. ASSTT.                           |  |
| ASHOK SINGH<br>DIPARCH<br>ASSTT. ARCHITECT PLANNER |  |
| SANJEEV K. SHYAM<br>DIPARCH<br>ARCHITECT PLANNER   |  |
| G. S. GOYAL<br>DIPARCH<br>CHIEF ARCHITECT PLANNER  |  |

अनुमोदित  
 27.8.16  
 अधीक्षण अभियंता  
 वृन्दावन वृत्त, लखनऊ