



1. SERVICE PLAN

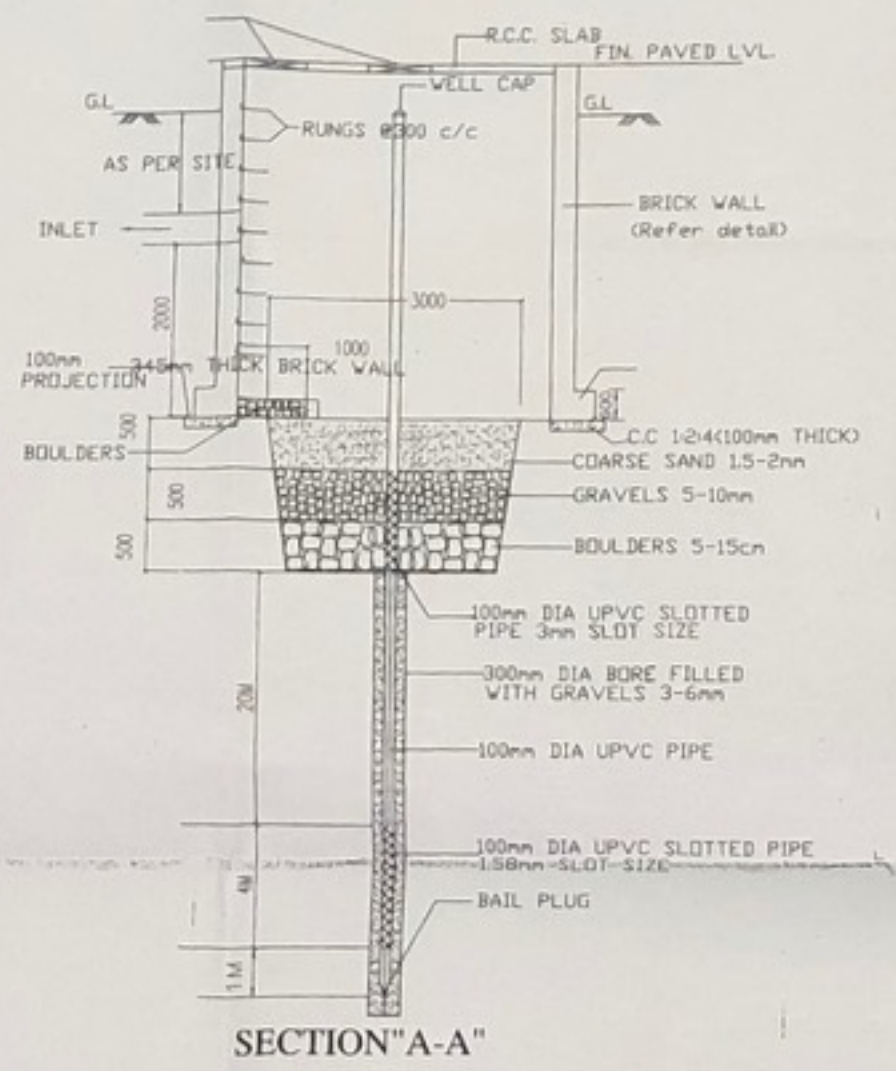

SECTION "A-A"

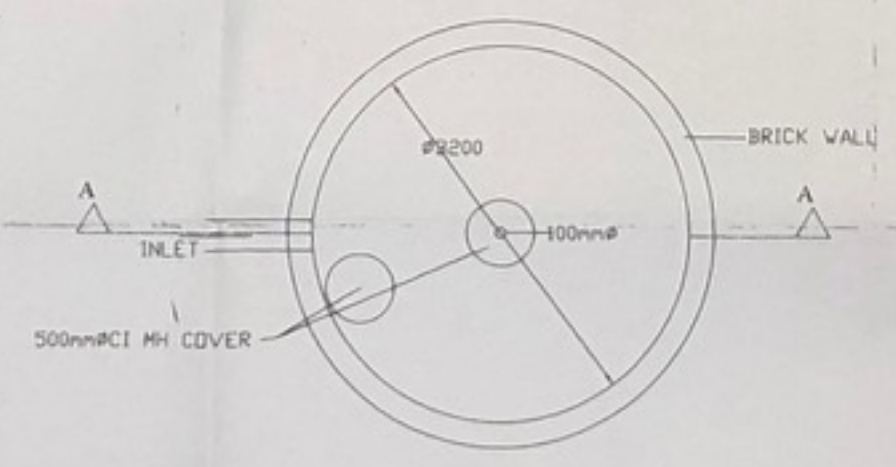

PLAN
TYPICAL WATER HARVESTING DETAIL

MDA SHEET NO 6

का.नि.सं. 128/16
श्री अमित गुप्ता
170/16
12/12/16
श्री अमित गुप्ता
श्री अमित गुप्ता
श्री अमित गुप्ता

PROJECT :-
"S2S ASPIRE"
EXIST./PROP.COMMERCIAL BUILDING PLAN IN MIXED LAND USE ON PLOT NO-4,
AT KALYAN NAGAR,GARH ROAD,OPP.UP ROADWAYS,MEERUT.

OWNER NAME & SIGNATURE:-
SHRI ASHOKA KUMAR CHAUDHRI S/O LATE SHRI JAI RAJ SINGH
M/s S2S INFRADEVELOPERS.
A.K. Chaudhri

SERVICES PLAN
DATE - 26-02-2016
SCALE 1: 100
DRAWING BY:- ANUJ SINGH
CHK. BY:- AMIT GUPTA



ALLIANCE ARCHITECTS & ENGINEERS
RELIANCE PLAZA , FIRST FLOOR, SECTOR 4,
VASUNDHARA, GHAZIABAD (NCR)
PH: 8860955707, 9837032777

ARCHITECT :-
AMIT GUPTA (B-ARCH) CAD/01/2781
ALLIANCE ARCHITECTS & ENGINEERS