


**NOTES:-**  
 1. ALL DIMENSIONS ARE IN MILLIMETERS UNLESS NOTED OTHERWISE.  
 2. WRITTEN DIMENSIONS ARE TO BE FOLLOWED. DRAWINGS ARE NOT TO BE SCALED.  
 3. ANY DISCREPANCY IN THE DRAWINGS SHALL BE BROUGHT TO THE NOTICE OF THE ARCHITECTS.  
 4. THIS DRAWING SHALL BE READ IN CONJUNCTION WITH OTHER RELEVANT DRAWINGS.

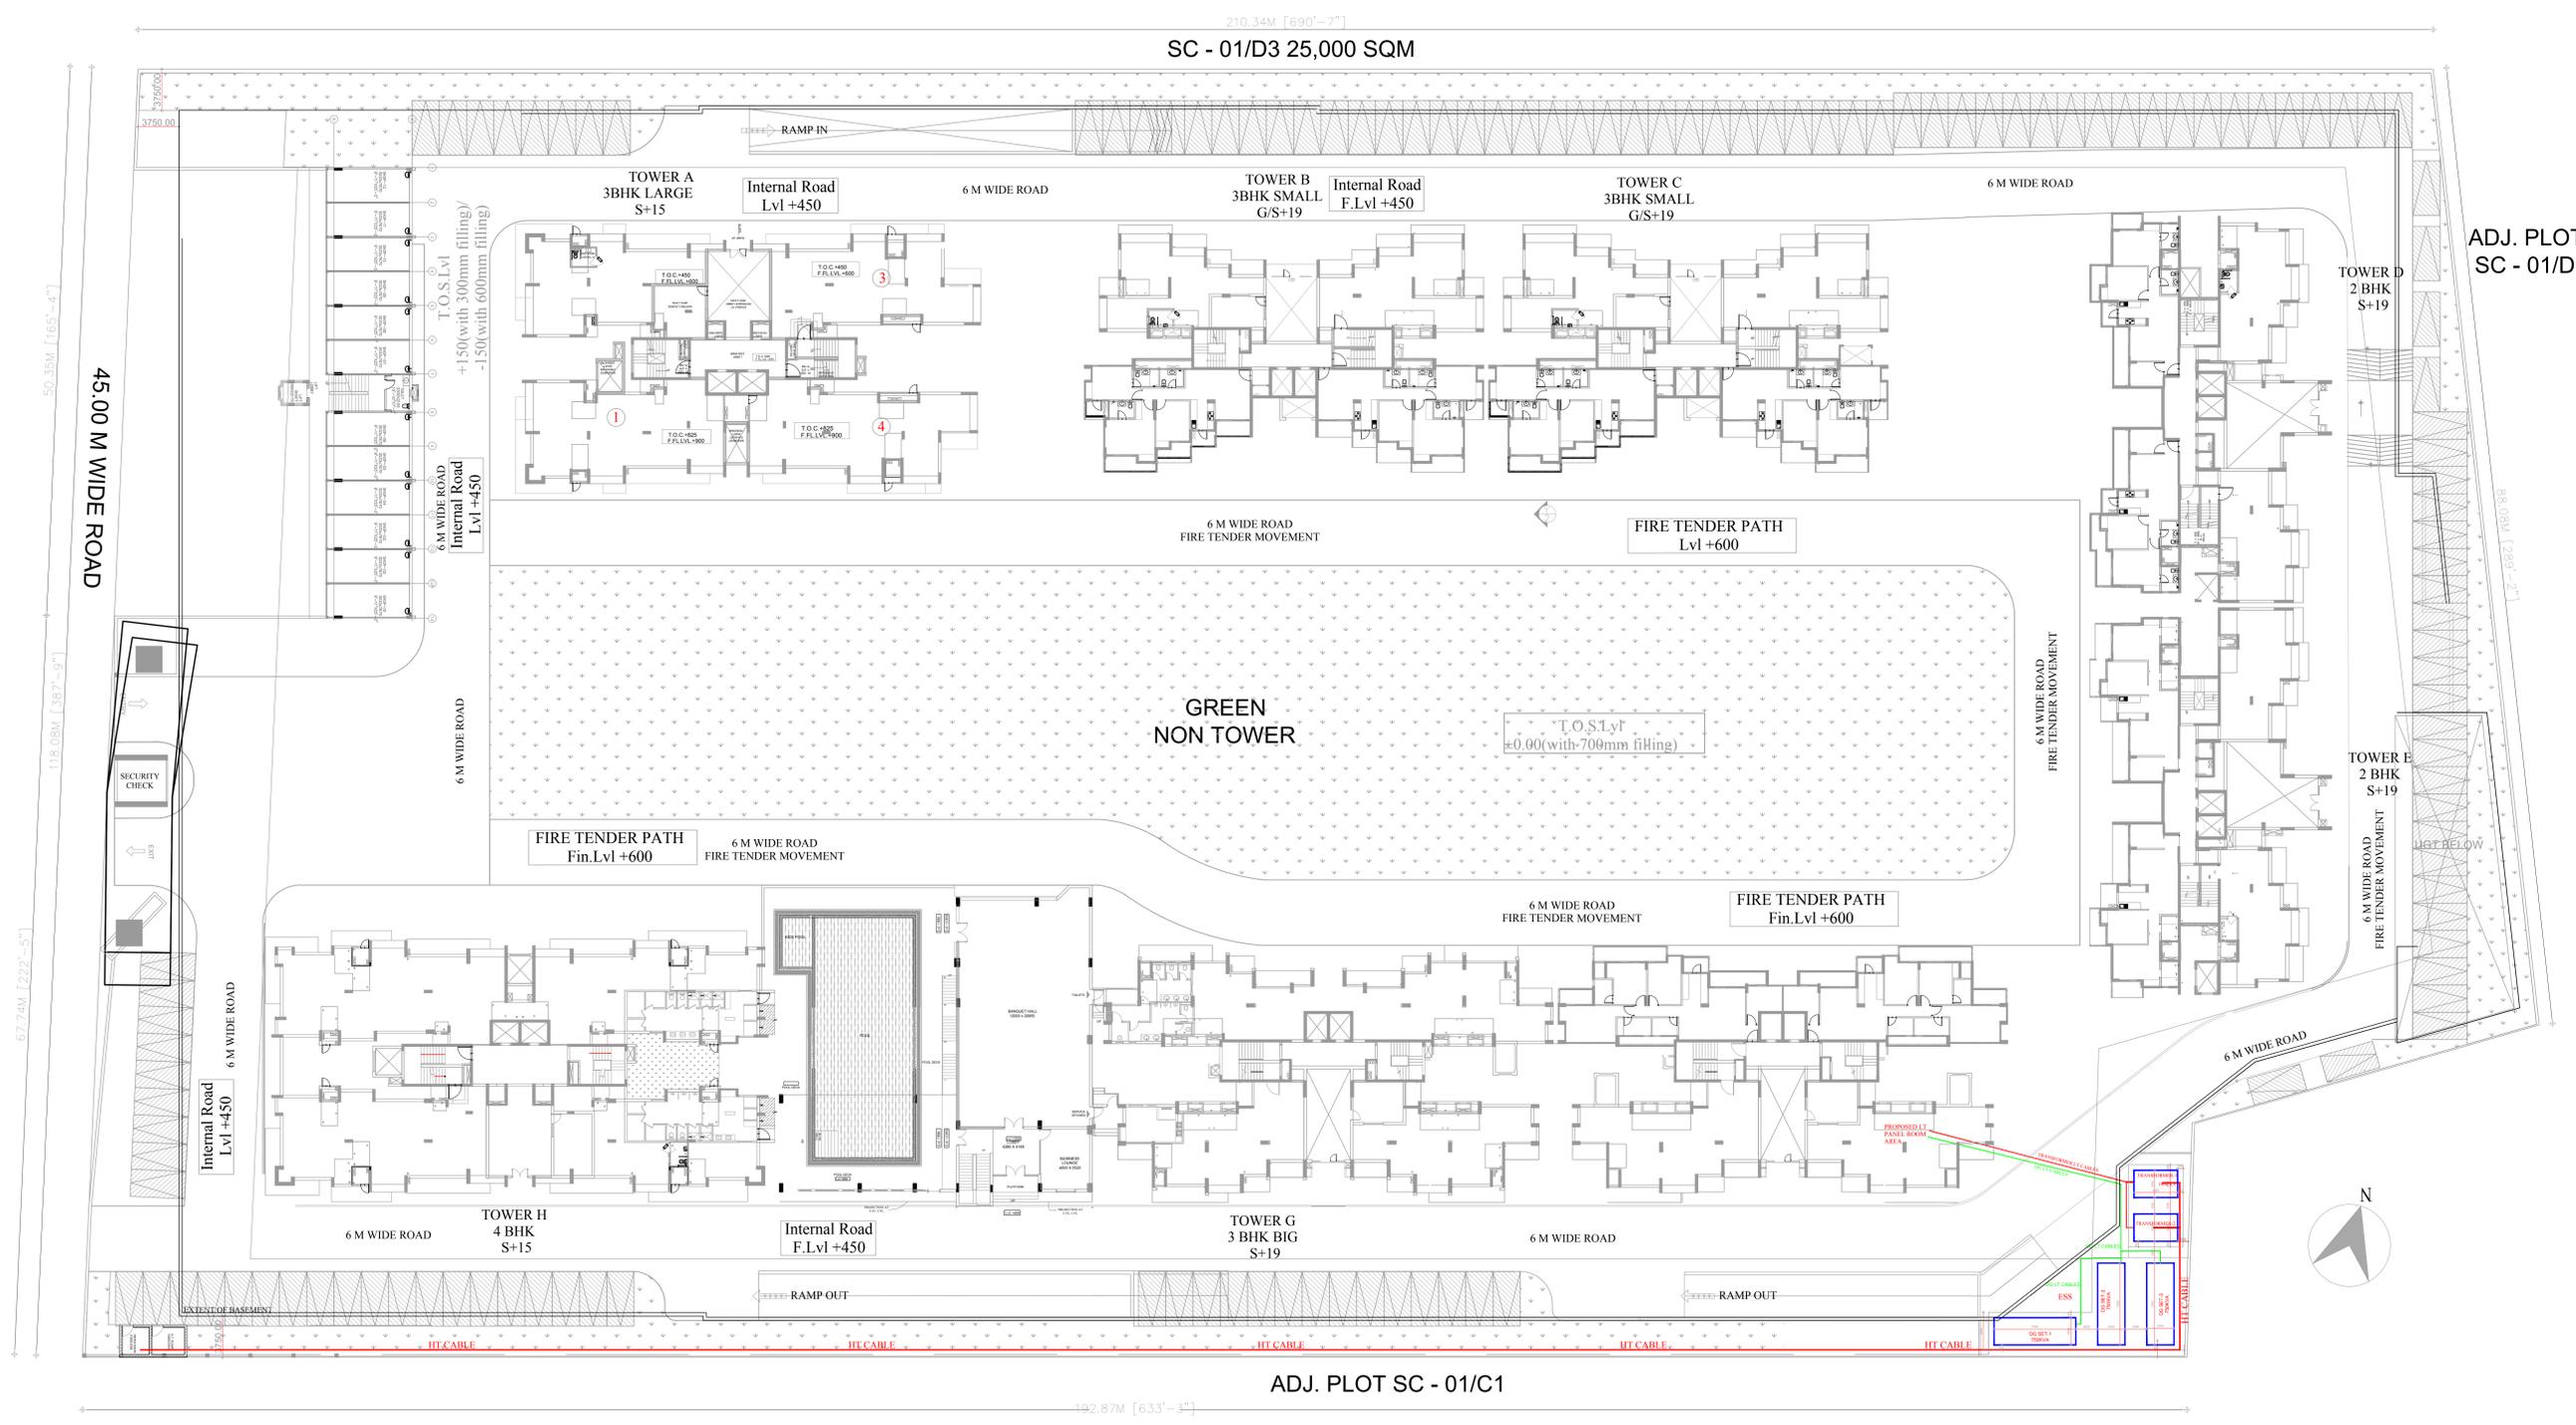

ADJ. PLOT SC - 01/D1

Suffix	Date	Initials	Details

**REVISIONS :**  
 Client : GOLF GREENS MANSION PVT. LTD.

**Architects :**  
**N + U DESIGN STUDIO**  
 Architecture • Project Management  
 Urban Planning • Product Design  
 A - 243, OKHA, PHASE NEW DELHI - 110026, INDIA  
 Telephone : +91-11-26816414 / 15  
 Fax : +91-11-26818013  
 Website : E.Mall : www.nplusu.in info@nplusu.in

**Consultants :**  
**LKT Engineering Consultants Ltd.**  
 63/2A, 6th floor, Akshay Park, Sector-79, Noida  
 Phone : +91-11-45558114  
 Fax : +91-11-45558114  
 Email : info@lktengineering.com

**Job Title :**  
 PROPOSED GROUP HOUSING AT PLOT NO. - SC/01/D4, ELITE GOLF GREENS, SECTOR-79 NOIDA(U.P.)

**Drawing Title :**  
 ELECTRICITY SUPPLY PLAN

Date : 12-10-2017	Chkd by : R.N.GUPTA	North :
Project Co. : KETAN	Project Team : NUPC	Revision Suffix
Scale : 1:450		
Drg. No. : EL/3/GG/101		

© N + U DESIGN STUDIO  
 A DESIGN WING OF NIVEDITA & UDAY PANDE CONSULTANTS (NUPC)  
 AN ISO 9001:2008 CERTIFIED COMPANY  
 This drawing / design is a property of NUPC. No part of this shall be reproduced or implemented in any form without prior permission in writing from the Architects. Any person doing so, shall be liable to criminal prosecution and civil claims for damages.