


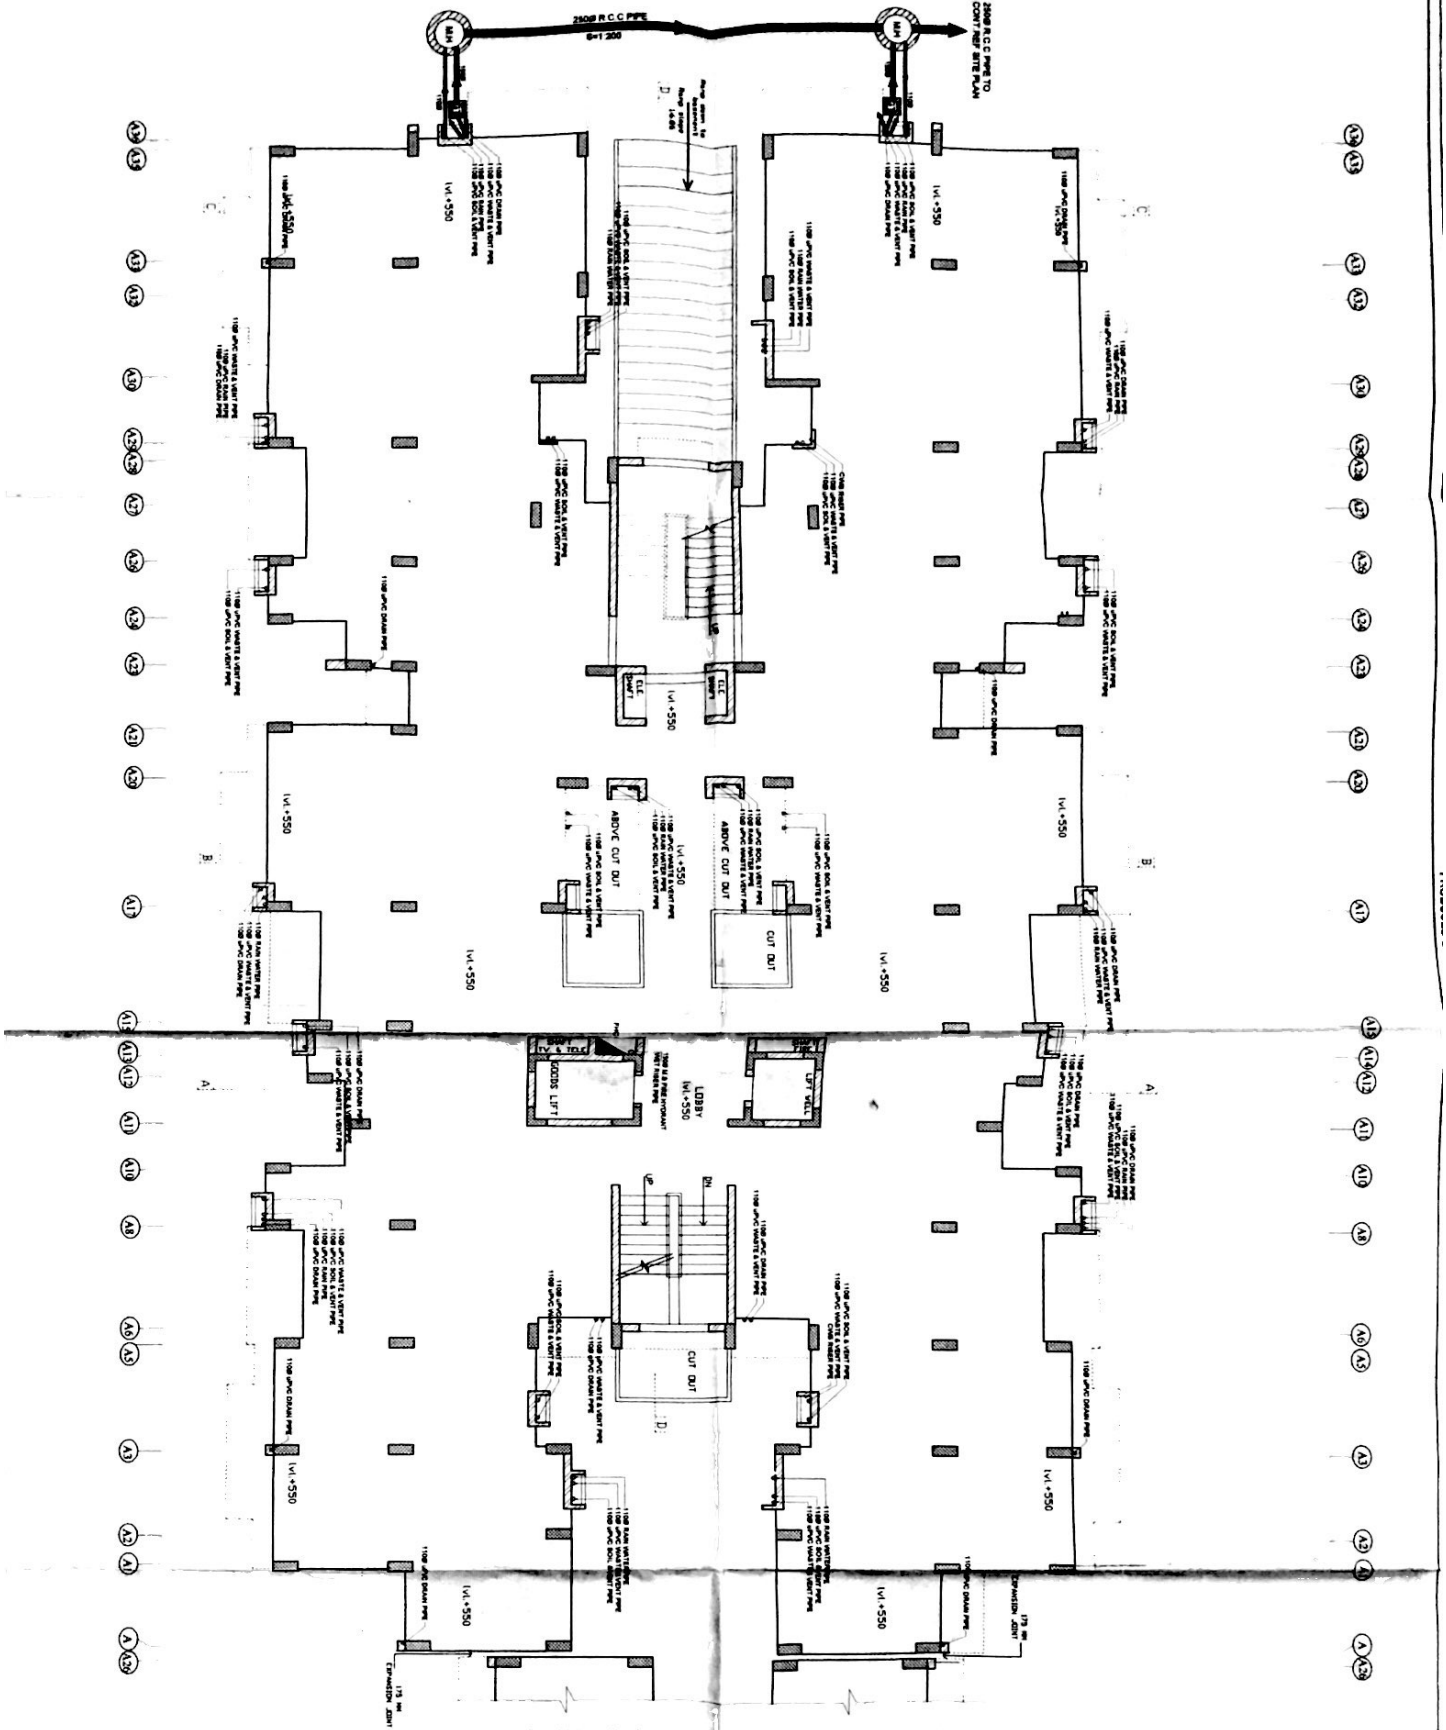

NOTES

1. This drawing is to be read in conjunction with all other relevant structural, electrical and architectural drawings.
2. This drawing shall be read only for plumbing.
3. All soil waste & w. pipe shall supply pipes in m. levels are in meters.

PLUMBING LEGEND -

GT	GULLY TRAP
M.H.	SEWER MANHOLE
—	SOIL PIPE
—	WASTE PIPE
—	SEWERAGE PIPE
FHC	FIRE HOSE CABINET

REVISION

NO.	DESCRIPTION	DATE
15		
16		
17		
18		
19		
20		
21		

Q.C. ISSUED	Q.C. OF COPY	ISSUED BY	SCALE
29			
28			
dh

Servico - Plumbing & Fire Fighting Consultant

DSR Engineering Services
28-D, Pocket-6, MG Flats,
Mayur Vihar - Phase - III, Delhi - 1100086
Ph- 9810348454
Email- dsrengg6@yahoo.com

Project -
proposed group housing
"Dusarkha heights"
at bypass road, near
belonging to - emm yee infrastructure
(India) Pvt. Ltd.

ARCHITECTURAL DRAWING

3 bhk.+study, 4 bhk.,
4 bhk. + study
still floor plan