

GROUND FLOOR PLAN

PROJECT :-

PROPOSED COMMERCIAL BUILDING PLAN AT PALLAVPURAM, MEERUT

DRAWING TITLE:-

PLUMBING DRAWING  
GROUND FLOOR PLAN


SCALE :-	DATE :-	DESIGN BY	CHECKED BY
1:125	11/NOV/2018	MANOJ	MANOJ
DWG NO.	REV.		
B/0	B/0		

SM ASSOCIATES

PRAYAG PARKS, GALBI ROAD, MEERUT (U.P.)  
PHONE: 2800081, 2800082, 2800086  
E-MAIL: SSM@SMASOCIATES.COM

ARCHITECTS:

At Sidharth Manohar

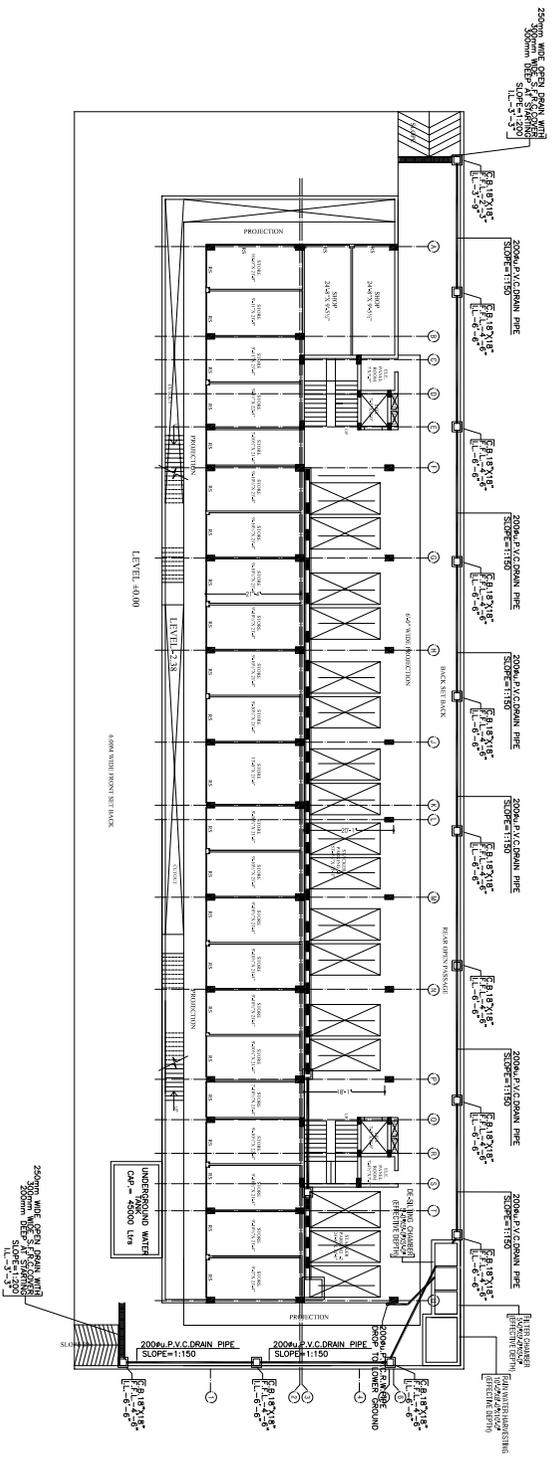

BASEMENT PLAN

PROJECT :-

PROPOSED COMMERCIAL BUILDING PLAN AT PALLAVPURAM, MEERUT

DRAWING TITLE:-

PLUMBING DRAWING  
BASEMENT PLAN


SCALE :-	DATE :-	DESIGN BY	CHECKED BY
1:125	11/NOV/2018	MANOJ	MANOJ
DWG NO.	REV.		
B/0	B/0		

SM ASSOCIATES

PRAYAG PARKS, GALBI ROAD, MEERUT (U.P.)  
PHONE: 2800081, 2800082, 2800086  
E-MAIL: SSM@SMASOCIATES.COM

ARCHITECTS:

At Sidharth Manohar

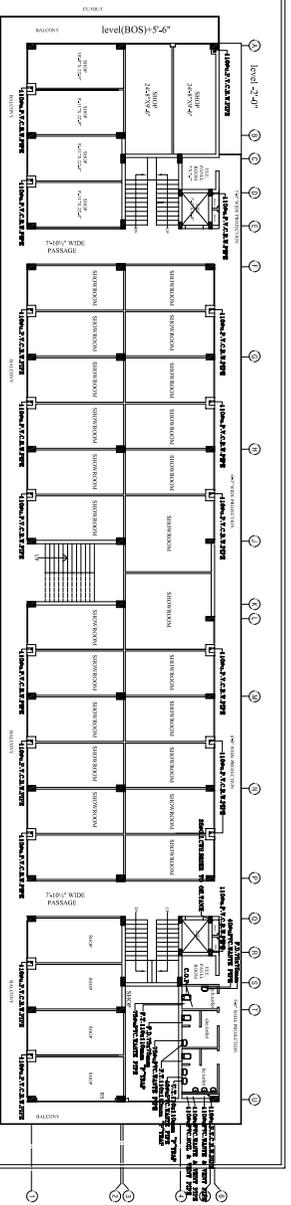


## SECOND FLOOR PLAN

**PROJECT :-**  
**PROPOSED COMMERCIAL BUILDING PLAN AT PALAVPURAM, MEERUT**

**DRAWING TITLE:-**  
**PLUMBING DRAWING**  
**SECOND FLOOR PLAN**

SCALE :- 1:125	DATE :- 11/NOV/2018	DESIGNED BY :- MANOJ	CHECKED BY :- RANVI	
<p style="text-align: center;"><b>SM ASSOCIATES</b>          PRAYAG PARKS, GALI ROAD, MEERUT [U.P.]          PHONE: 280008, 280009, 280010, 280011          E-MAIL: SM.ASSOCIATES@GMAIL.COM</p>				
				<b>ARCHITECTS:</b>
				At Sidharth Manohar

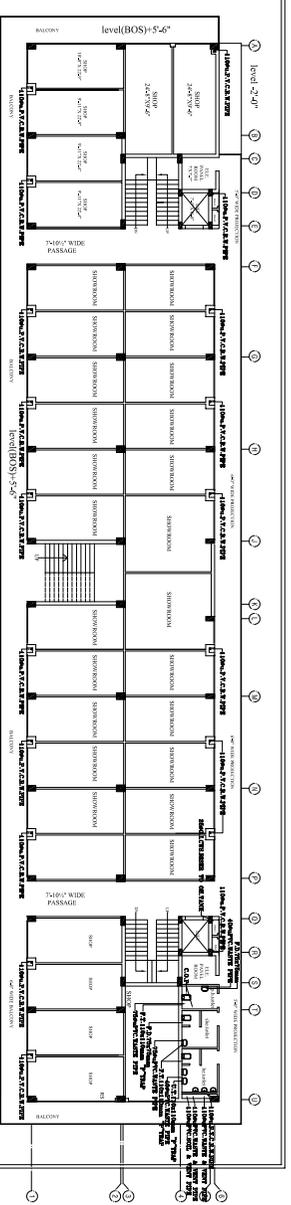


## FIRST FLOOR PLAN


**PROJECT :-**  
**PROPOSED COMMERCIAL BUILDING PLAN AT PALAVPURAM, MEERUT**

**DRAWING TITLE:-**  
**PLUMBING DRAWING**  
**FIRST FLOOR PLAN**


SCALE :- 1:125	DATE :- 11/NOV/2018	DESIGNED BY :- MANOJ	CHECKED BY :- RANVI	
<p style="text-align: center;"><b>SM ASSOCIATES</b>          PRAYAG PARKS, GALI ROAD, MEERUT [U.P.]          PHONE: 280008, 280009, 280010, 280011          E-MAIL: SM.ASSOCIATES@GMAIL.COM</p>				
				<b>ARCHITECTS:</b>
				At Sidharth Manohar

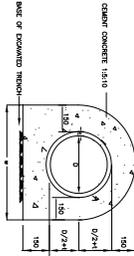


DETAIL OF AROUND CONCRETE OF PIPES FOR R.C.C./STONE WARE /A.P.V.C.PIPES  
PIPE DIA-110;150;200;250mm DIA

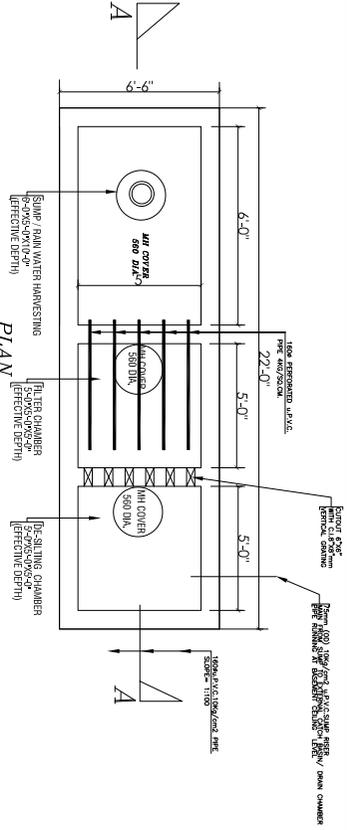

DETAIL OF RAIN WATER HARVESTING PLAN

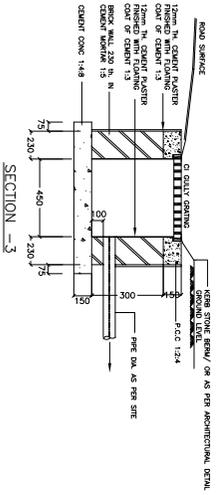


SECTION -3

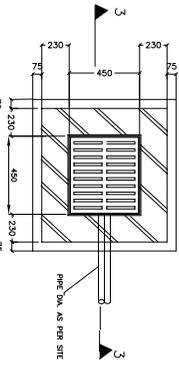

PLAN

TYPICAL DETAIL FOR CATCH BASIN 450 X450 X450 WITH G./S.F.R.C. GRATING

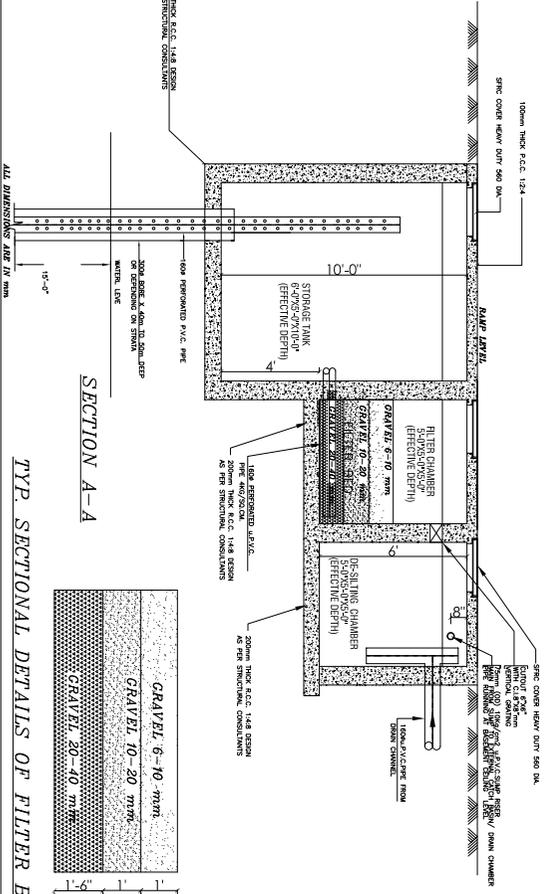

SECTION A-A

TYP. SECTIONAL DETAILS OF FILTER BED


PROJECT:

PROPOSED COMMERCIAL BUILDING PLAN AT PALLAVPURAM, MEERUT


DRAWING TITLE:-		DRAWING NO.:	
RAIN WATER HARVESTING DETAIL	DATE	15/09/2018	15/09/2018
SCALE	DRAWN BY	SM ASSOCIATES	SM ASSOCIATES
DATE	CHECKED BY	SM ASSOCIATES	SM ASSOCIATES
15/09/2018	15/09/2018	SM ASSOCIATES	SM ASSOCIATES

**SM ASSOCIATES**  
PRAVAZ FARMS, GAHR ROAD, MEERUT, U.P.  
PH:9121-2800098, M:+91-9897010086  
E-mail: smassociates5@gmail.com


ARCHITECTS:  
At: Sidharth Manohar

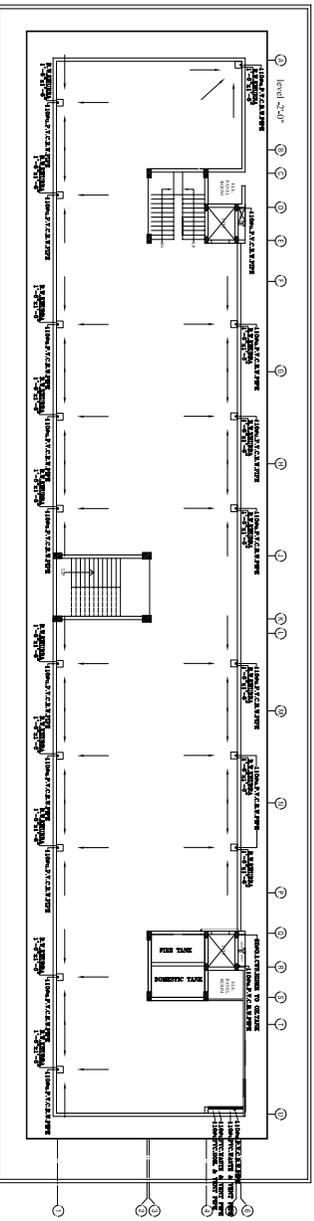


TERRACE PLAN

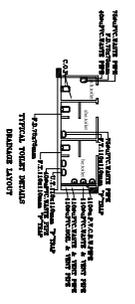

TYPICAL TOWER DETAILS

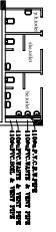

WATER SUPPLY LAYOUT

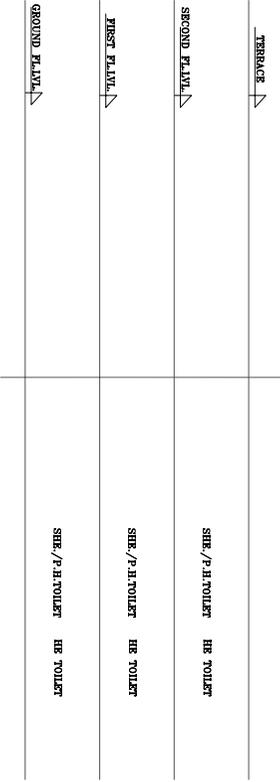

WATER SUPPLY SYSTEM DAIGRAM

PROJECT :-

PROPOSED COMMERCIAL BUILDING PLAN AT PALLAVPURAM, MEERUT

DRAWING TITLE:-		DRAWING NO.:	
PURBING DRAWING	DATE	11/09/2018	11/09/2018
RAIN WATER HARVESTING DETAIL	DRAWN BY	SM ASSOCIATES	SM ASSOCIATES
SCALE	CHECKED BY	SM ASSOCIATES	SM ASSOCIATES
1:1	15/09/2018	SM ASSOCIATES	SM ASSOCIATES

**SM ASSOCIATES**  
PRAVAZ FARMS, GAHR ROAD, MEERUT, U.P.  
PH:9121-2800098, M:+91-9897010086  
E-mail: smassociates5@gmail.com

ARCHITECTS:  
At: Sidharth Manohar