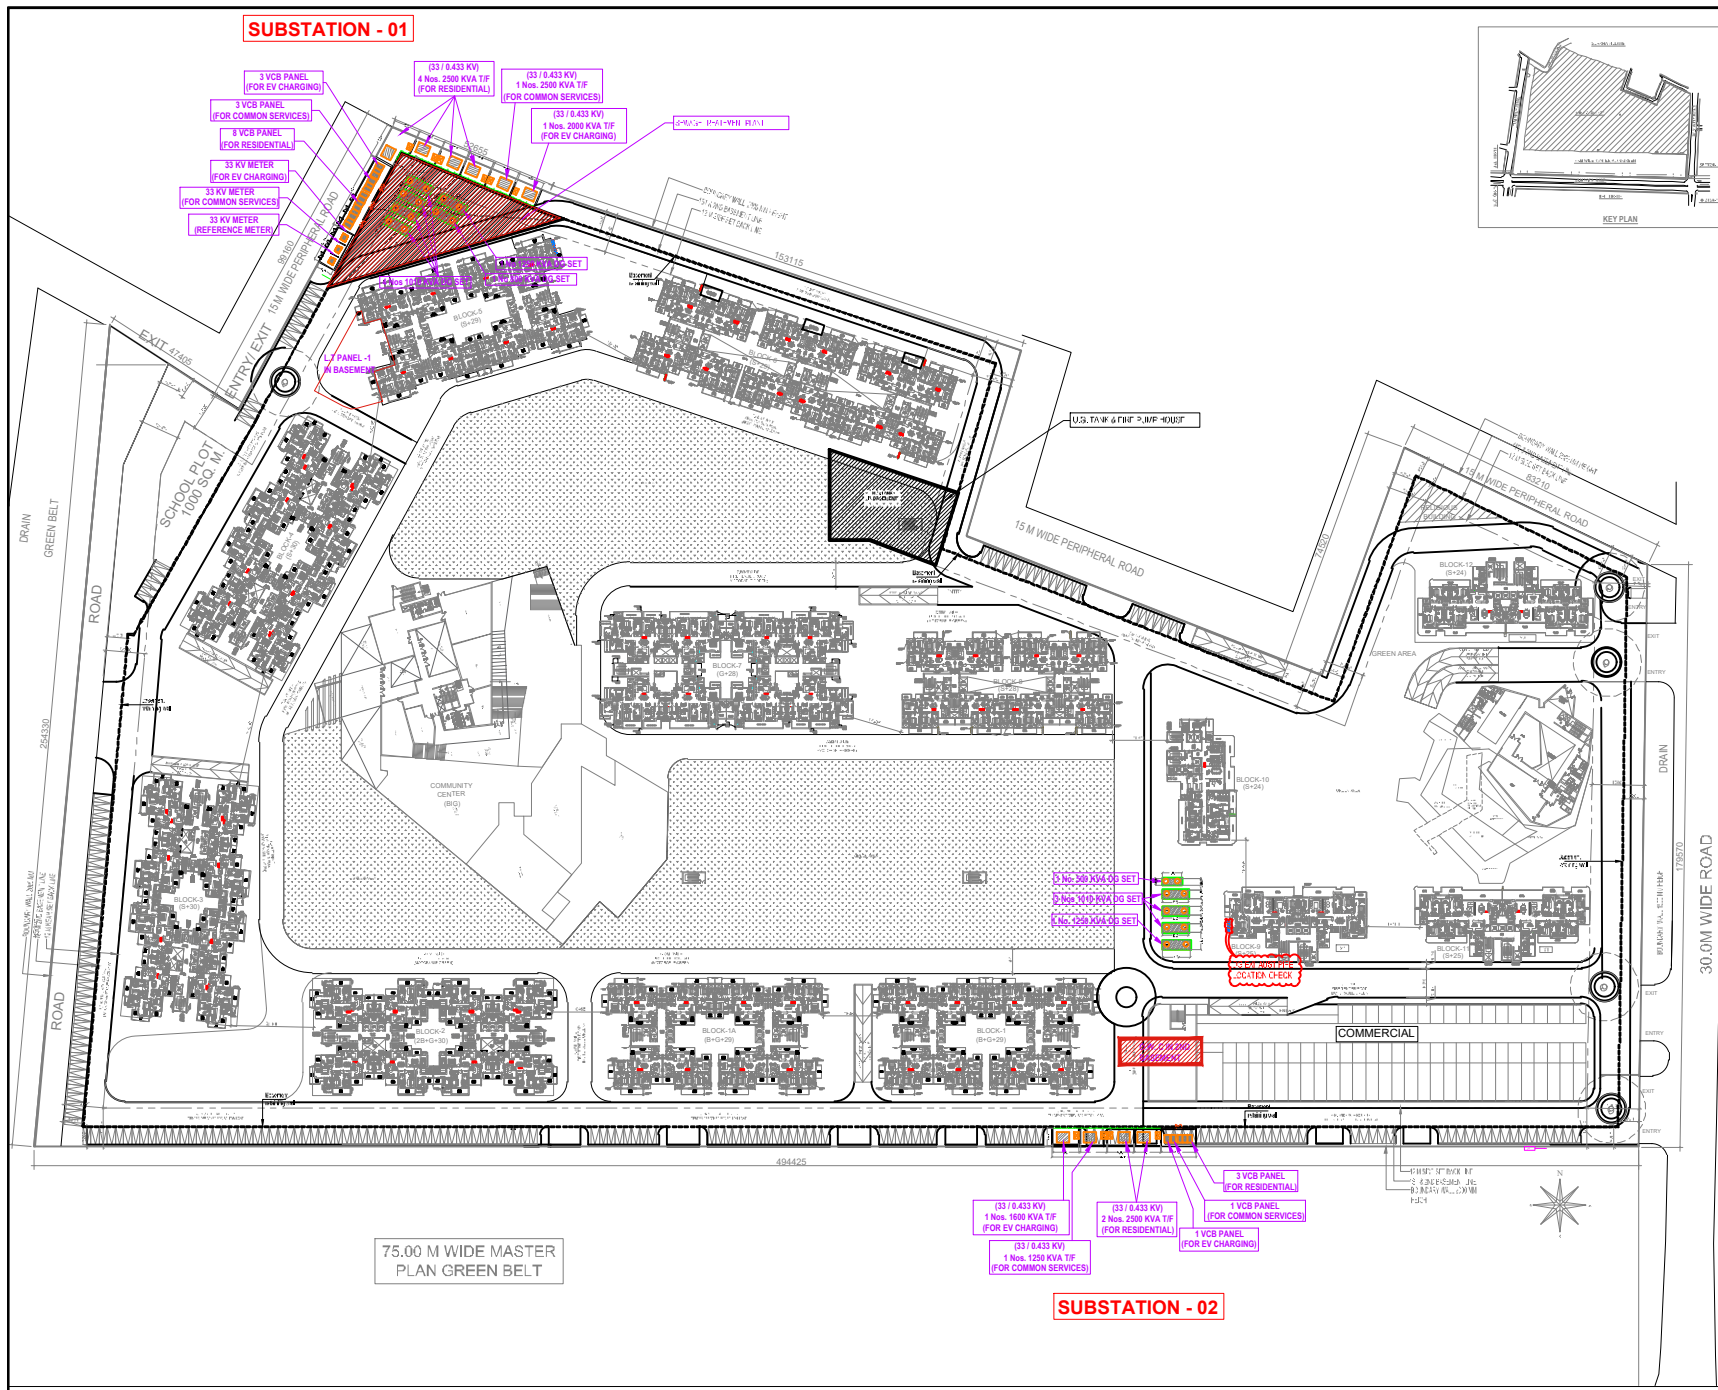


LEGEND:		
S. No.	SYMBOL	DESCRIPTION
1.	C.P.	CATCH PIT
2.		UNDER GROUND DRAIN

Rev. No.	Date	Revision
Project : PROPOSED GROUP HOUSING FOR M/S AMBIENCE PVT. LTD. AT PLOT NO.-GH-01, SECTOR-115, NOIDA (U.P.)		
Title : LAYOUT PLAN		
Subtitle : WASTE DISPOSAL PLAN		
Drawing Released For : ☐ APPROVAL ☒ SUBMISSION ☐ ADVANCE COPY ☐ CONSTRUCTION		
Drg. No : IVORY COUNTY / ES-01		
Scale : 1/750	Drawn By : Anil Kamboj	
Date : May 2023	Design By : Sanjay Goel	
Chd By :	Anand Havelia	
Architects : B-25, 1st Floor, Sector-115, Noida-201301 Tel: (0120) 2835000, 24 Lines Fax: (0120) 2835001 E-mail: info@ambience.com, website: www.ambience.com		
Services Consultant : Consummate Engineering Services (P) Ltd. Noida Office: B-67, Sector-67, Noida-201301 Tel: (0120) 2835000, 24 Lines Fax: (0120) 2835001 E-mail: info@consummate.com, website: www.consummate.com		